


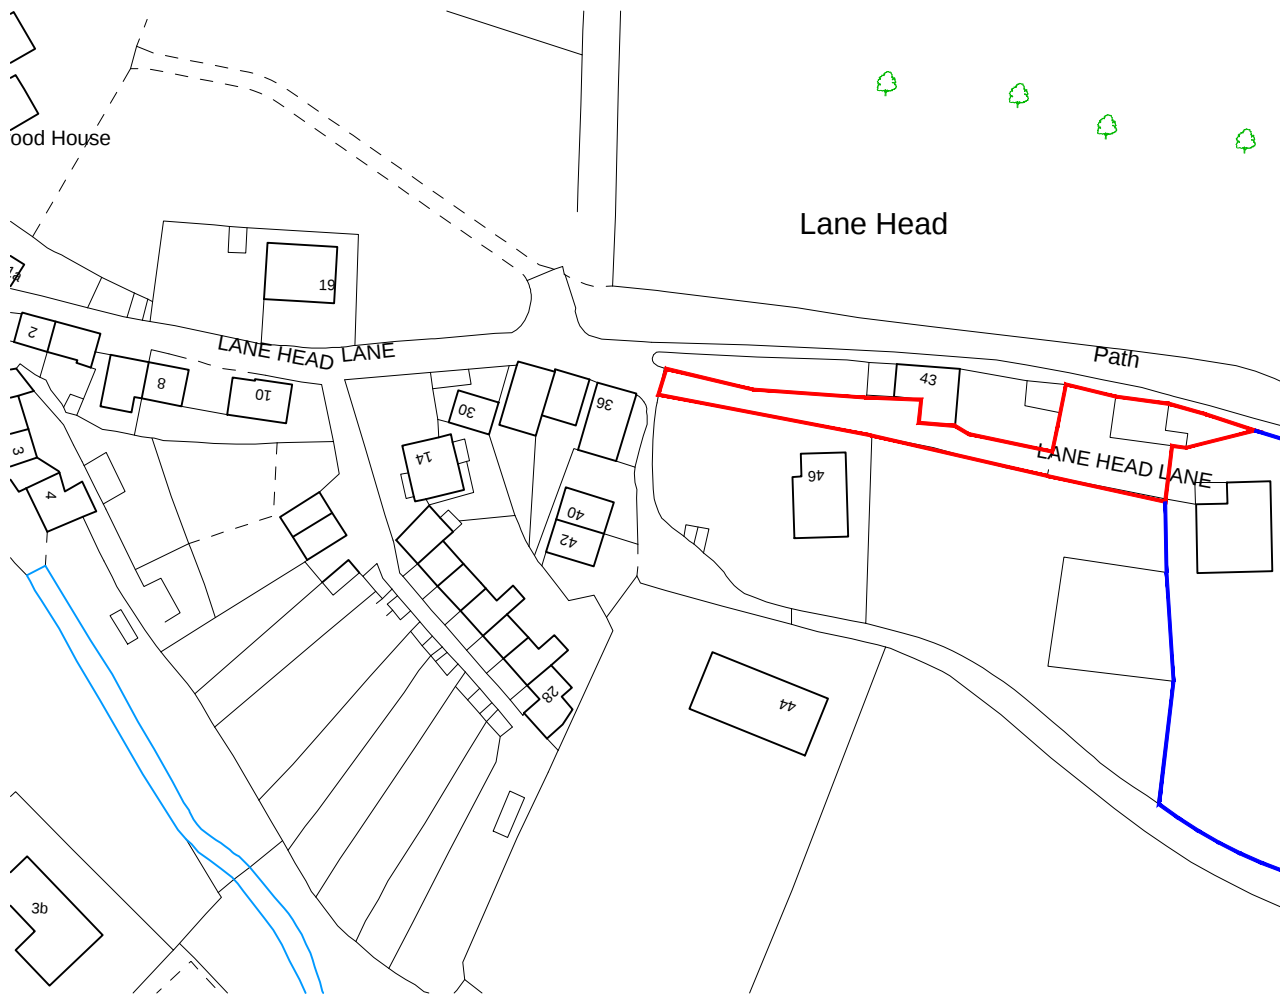

LOCATION PLAN

Only figured dimensions should be used.

Scaled dimensions should be checked with the Architect.

This drawing together with the design, is the property and copyright of the Architect and must not be reproduced without written permission


PLANNING

Rev A:

Other land under client control indicated on plan. Red line extended to adopted highway.

JF 08.03.19

Revision:

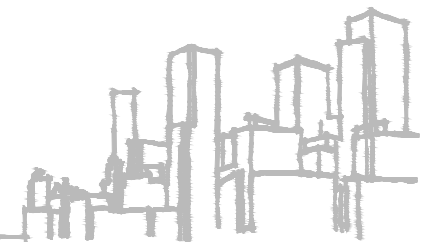

acumen
designers & architects

acumenarchitects.co.uk

01484 546000

Headrow House, Old Leeds Road, Huddersfield, HD1 1SG

CLIENT:

MR. & MRS. CARTER

JOB TITLE:

CONVERSION OF
GARAGE/OUTHOUSE TO
DWELLING
LANE HEAD LANE, KIRKBURTON,
HUDDERSFIELD

DRAWING TITLE:

LOCATION PLAN

DRAWN BY: JF

DATE: JAN '19

CHECKED BY: JC

SCALE: 1:1250 @ A4

DRAWING NUMBER:

2567 - LOC A