

CO


218

HECKMONDWIKE UD & CP
219

422000

423500

23 Chains

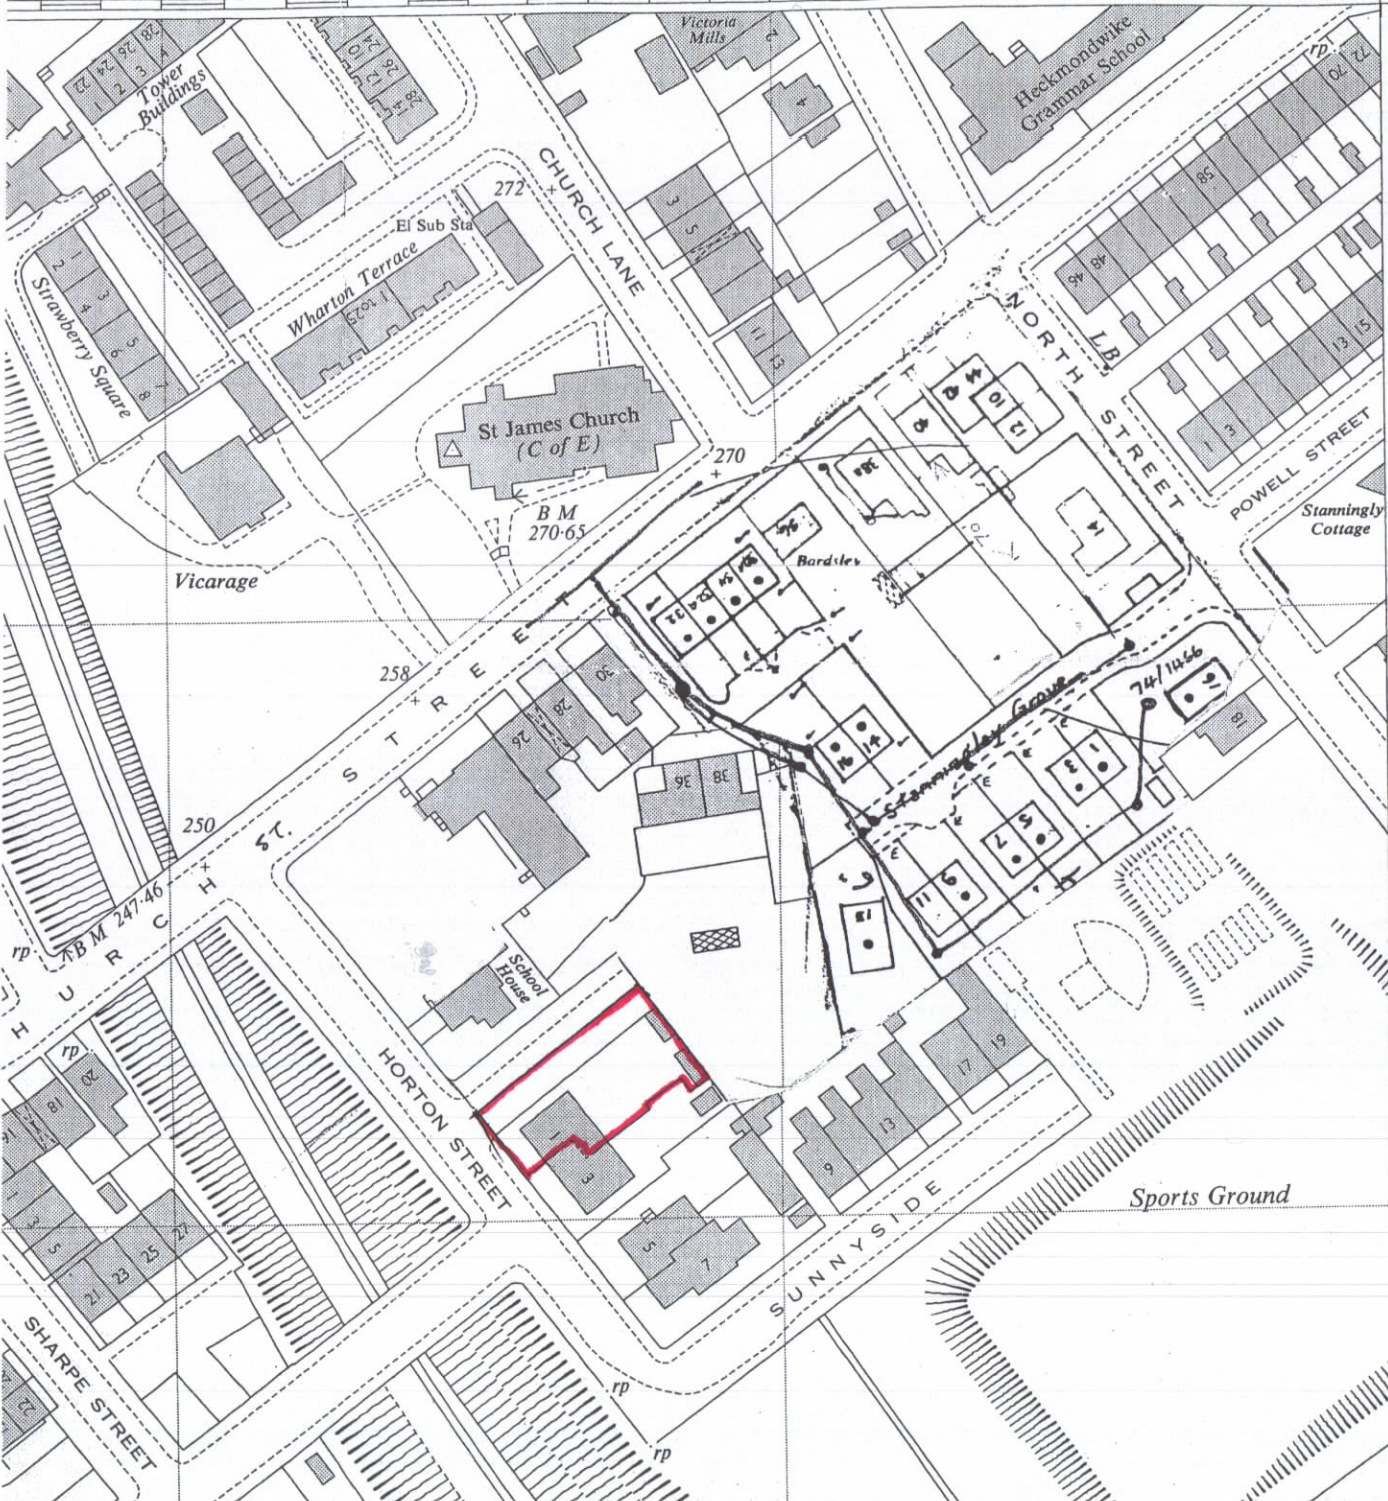

20

234


51

233

SE 2223 SW

232

CLIENT: RUTH JENNINGS
 ADDRESS: NO 1 HORTON ST.
 HECKMONDWIKE
 WF16 0LL
 LOCATION PLAN.

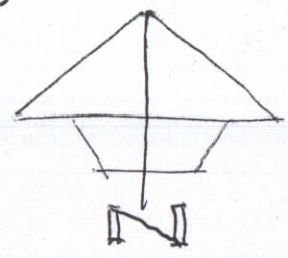

SCALE 1:1250