

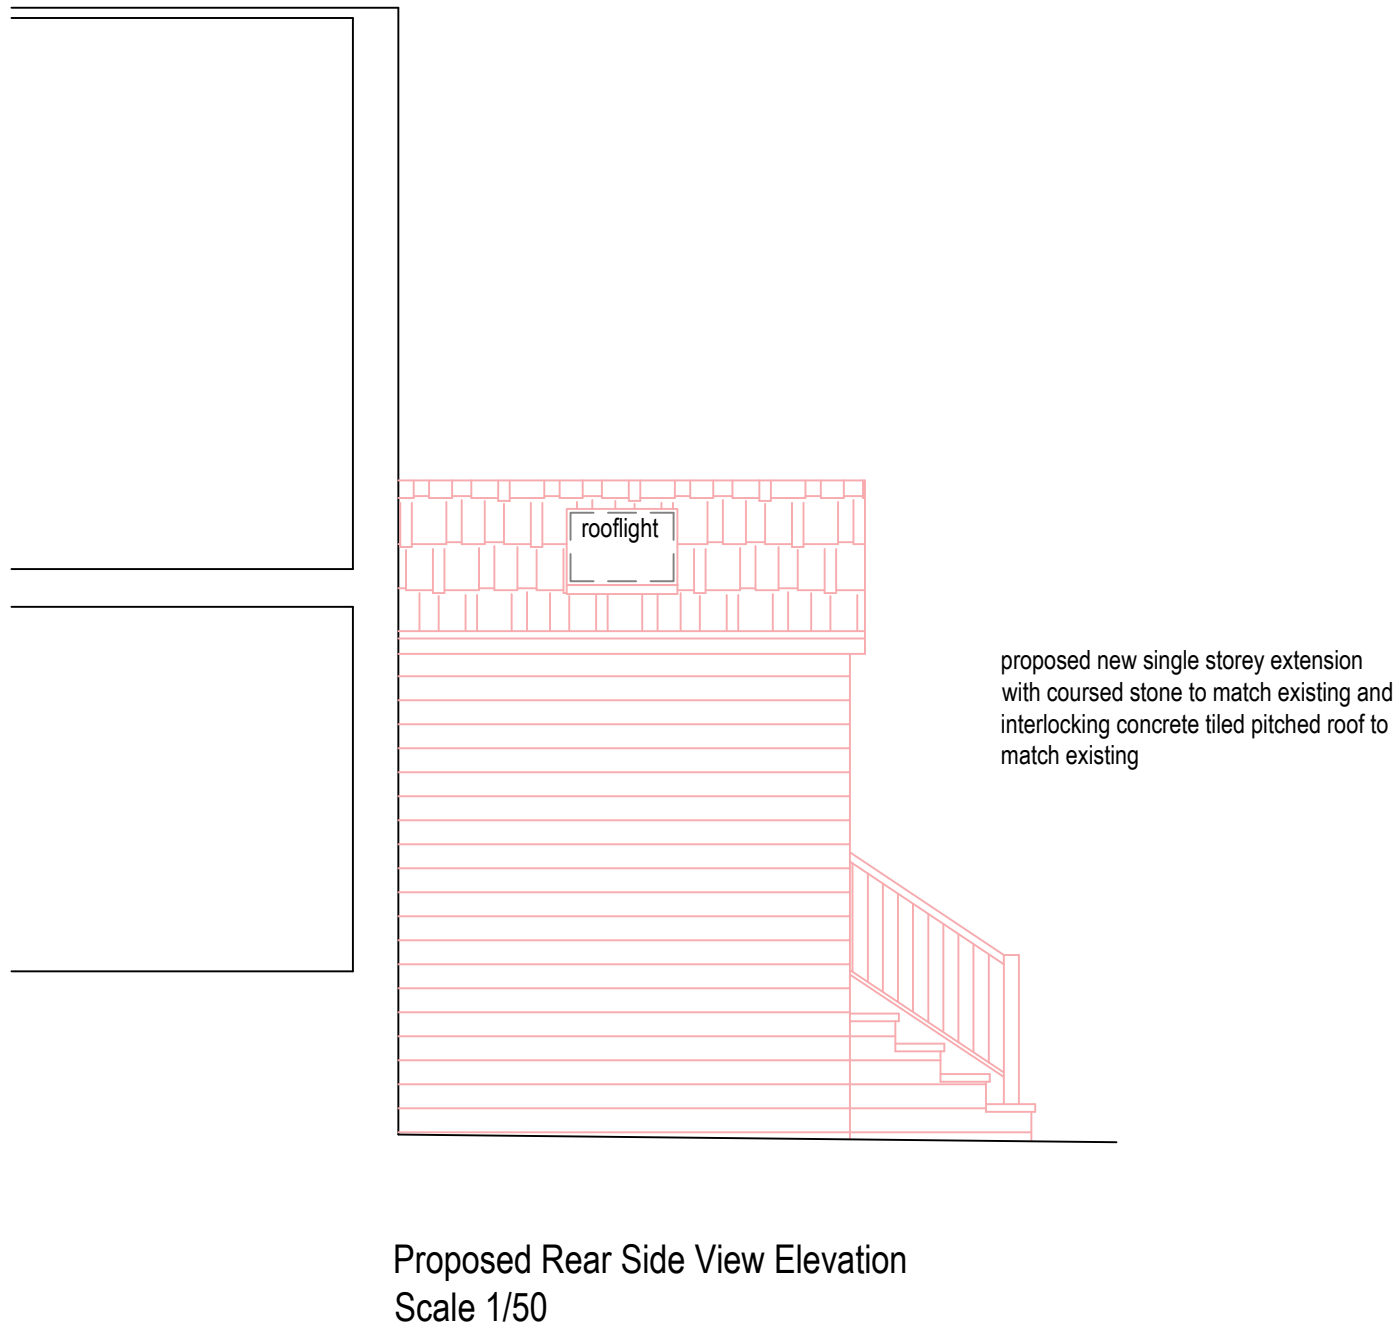
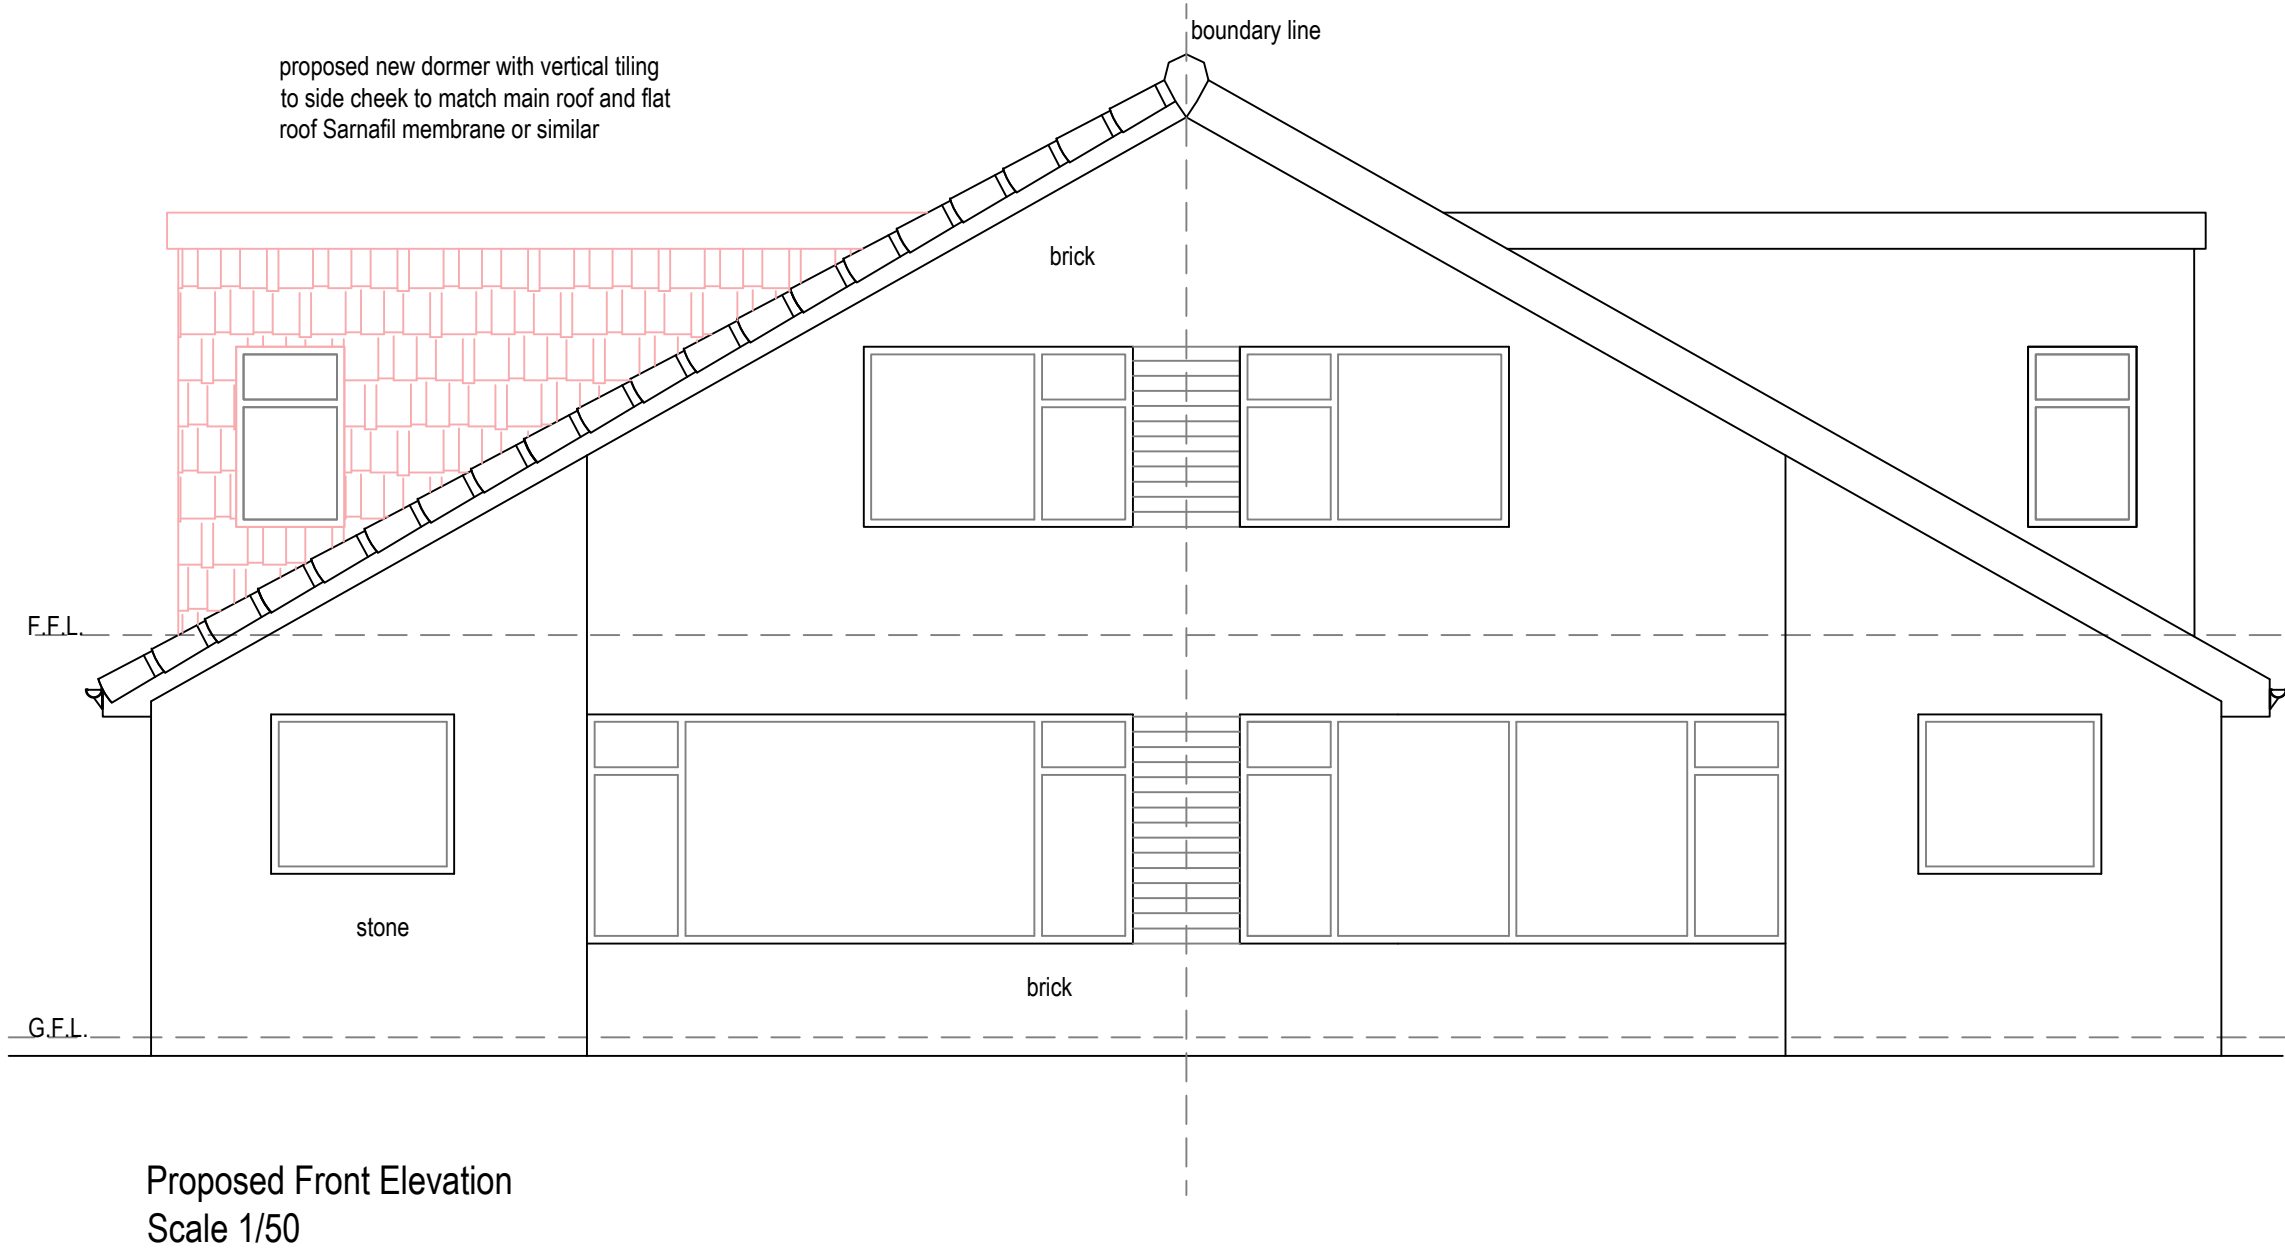
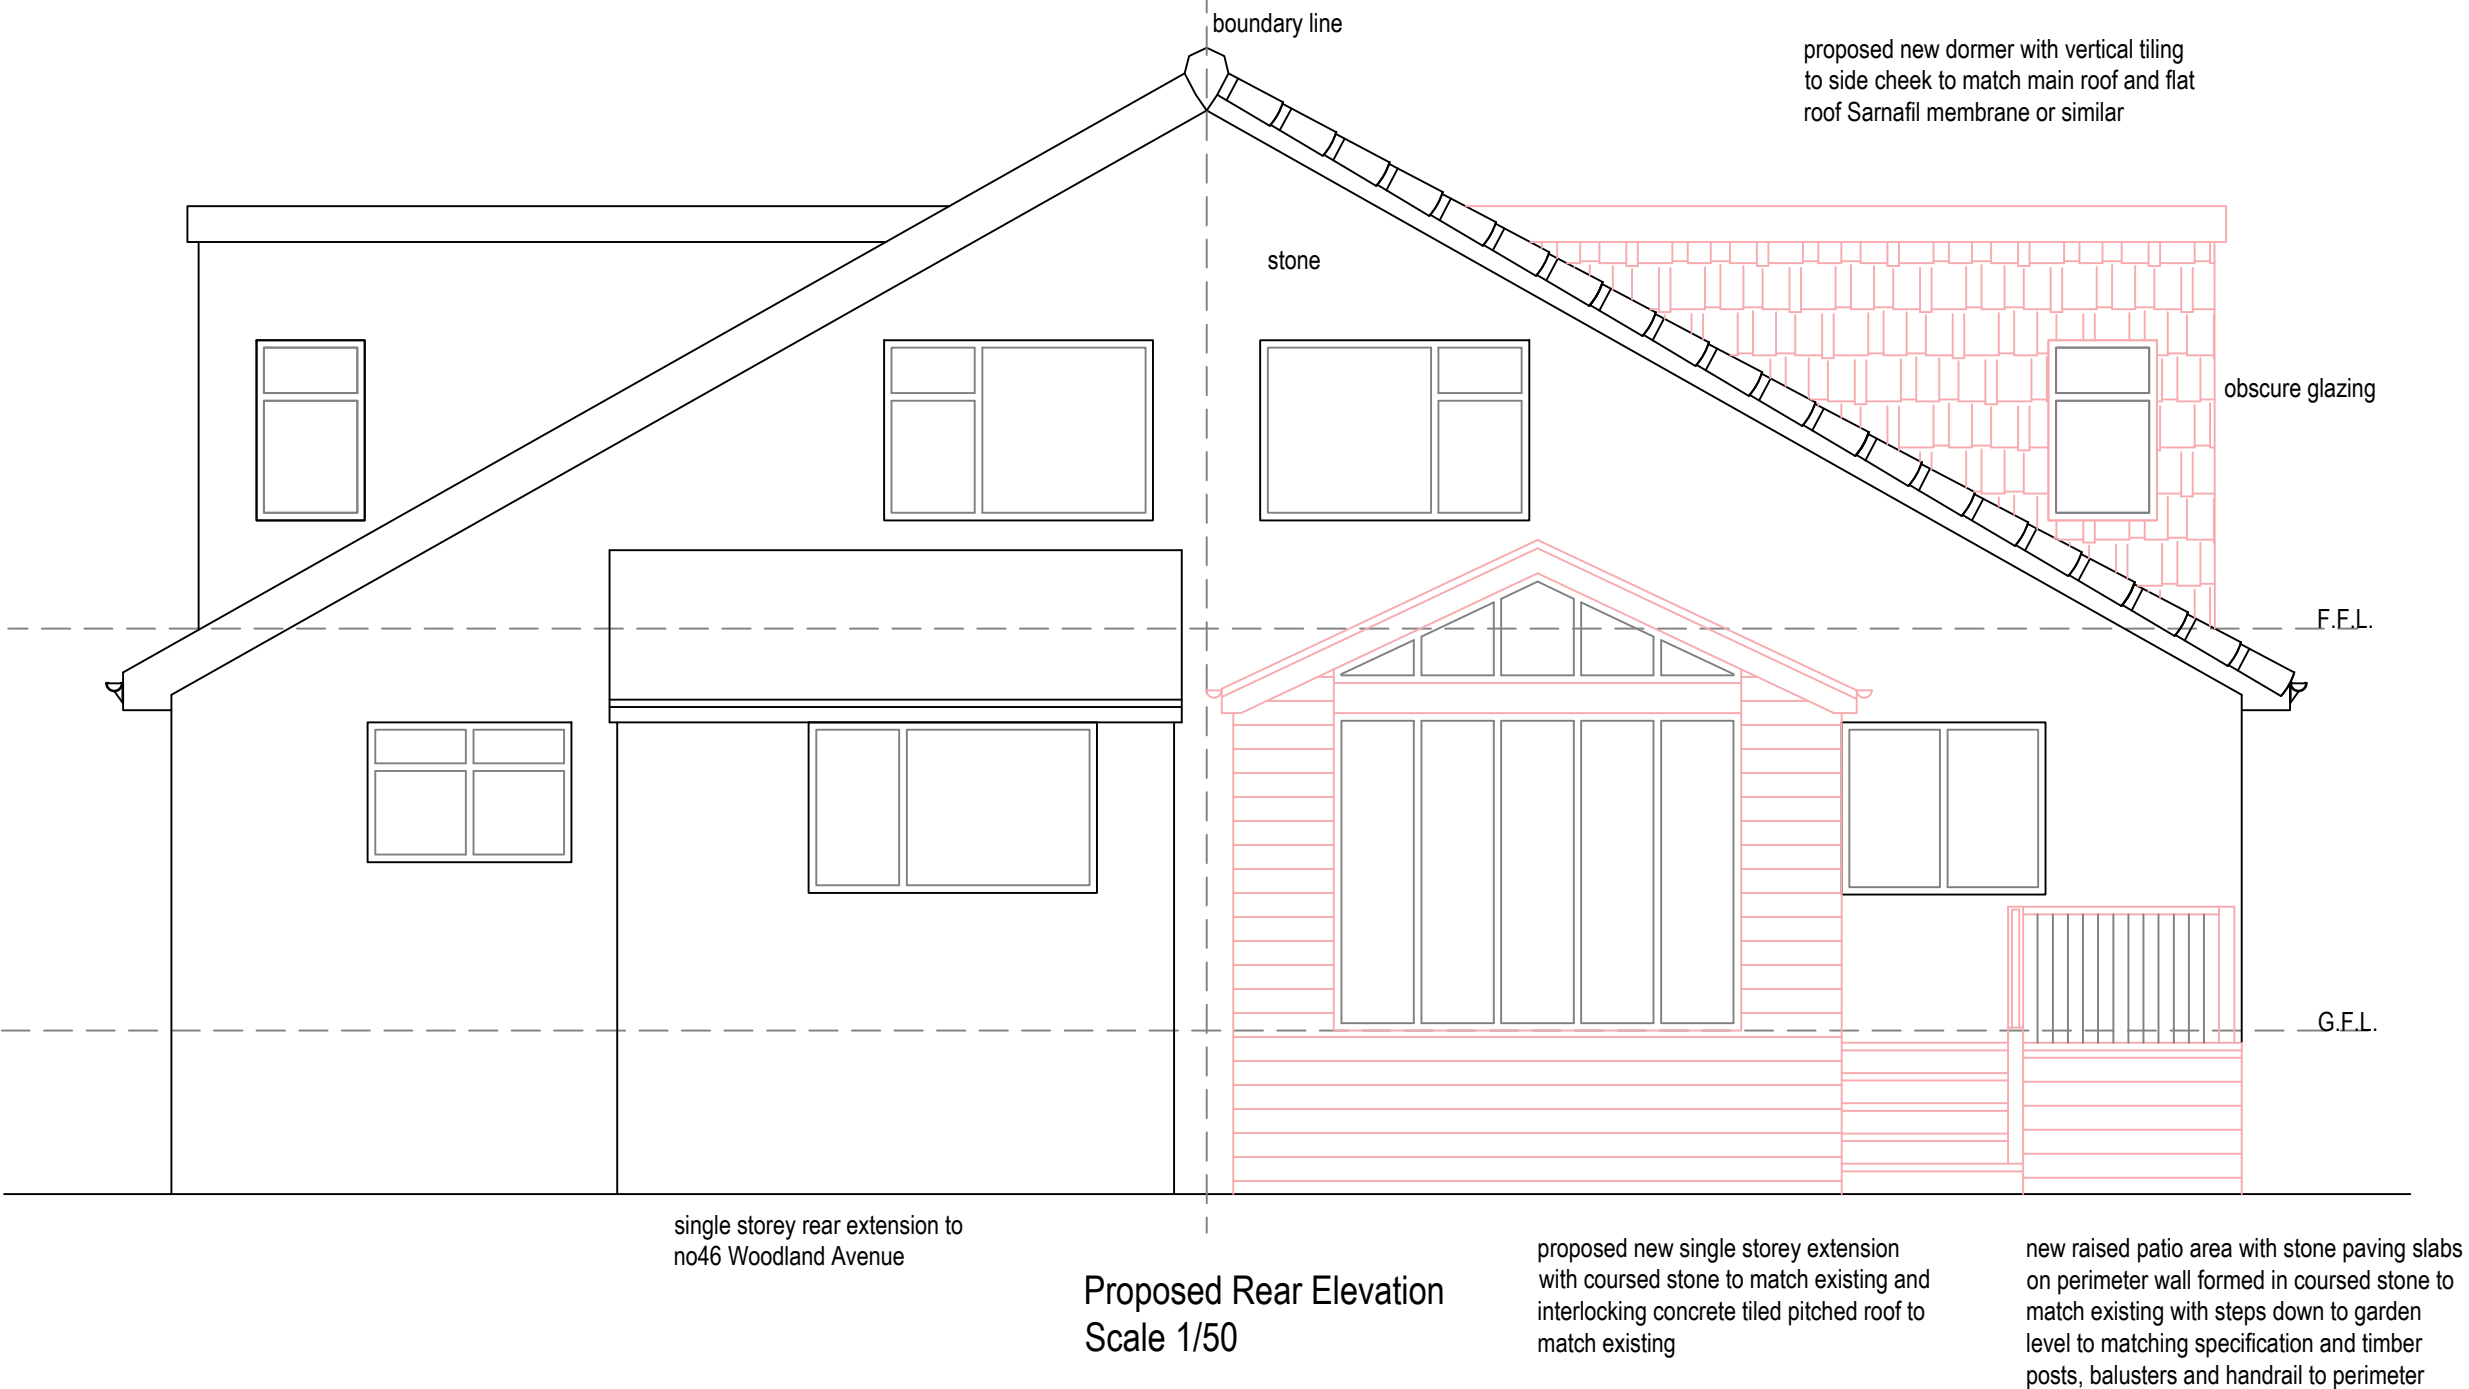
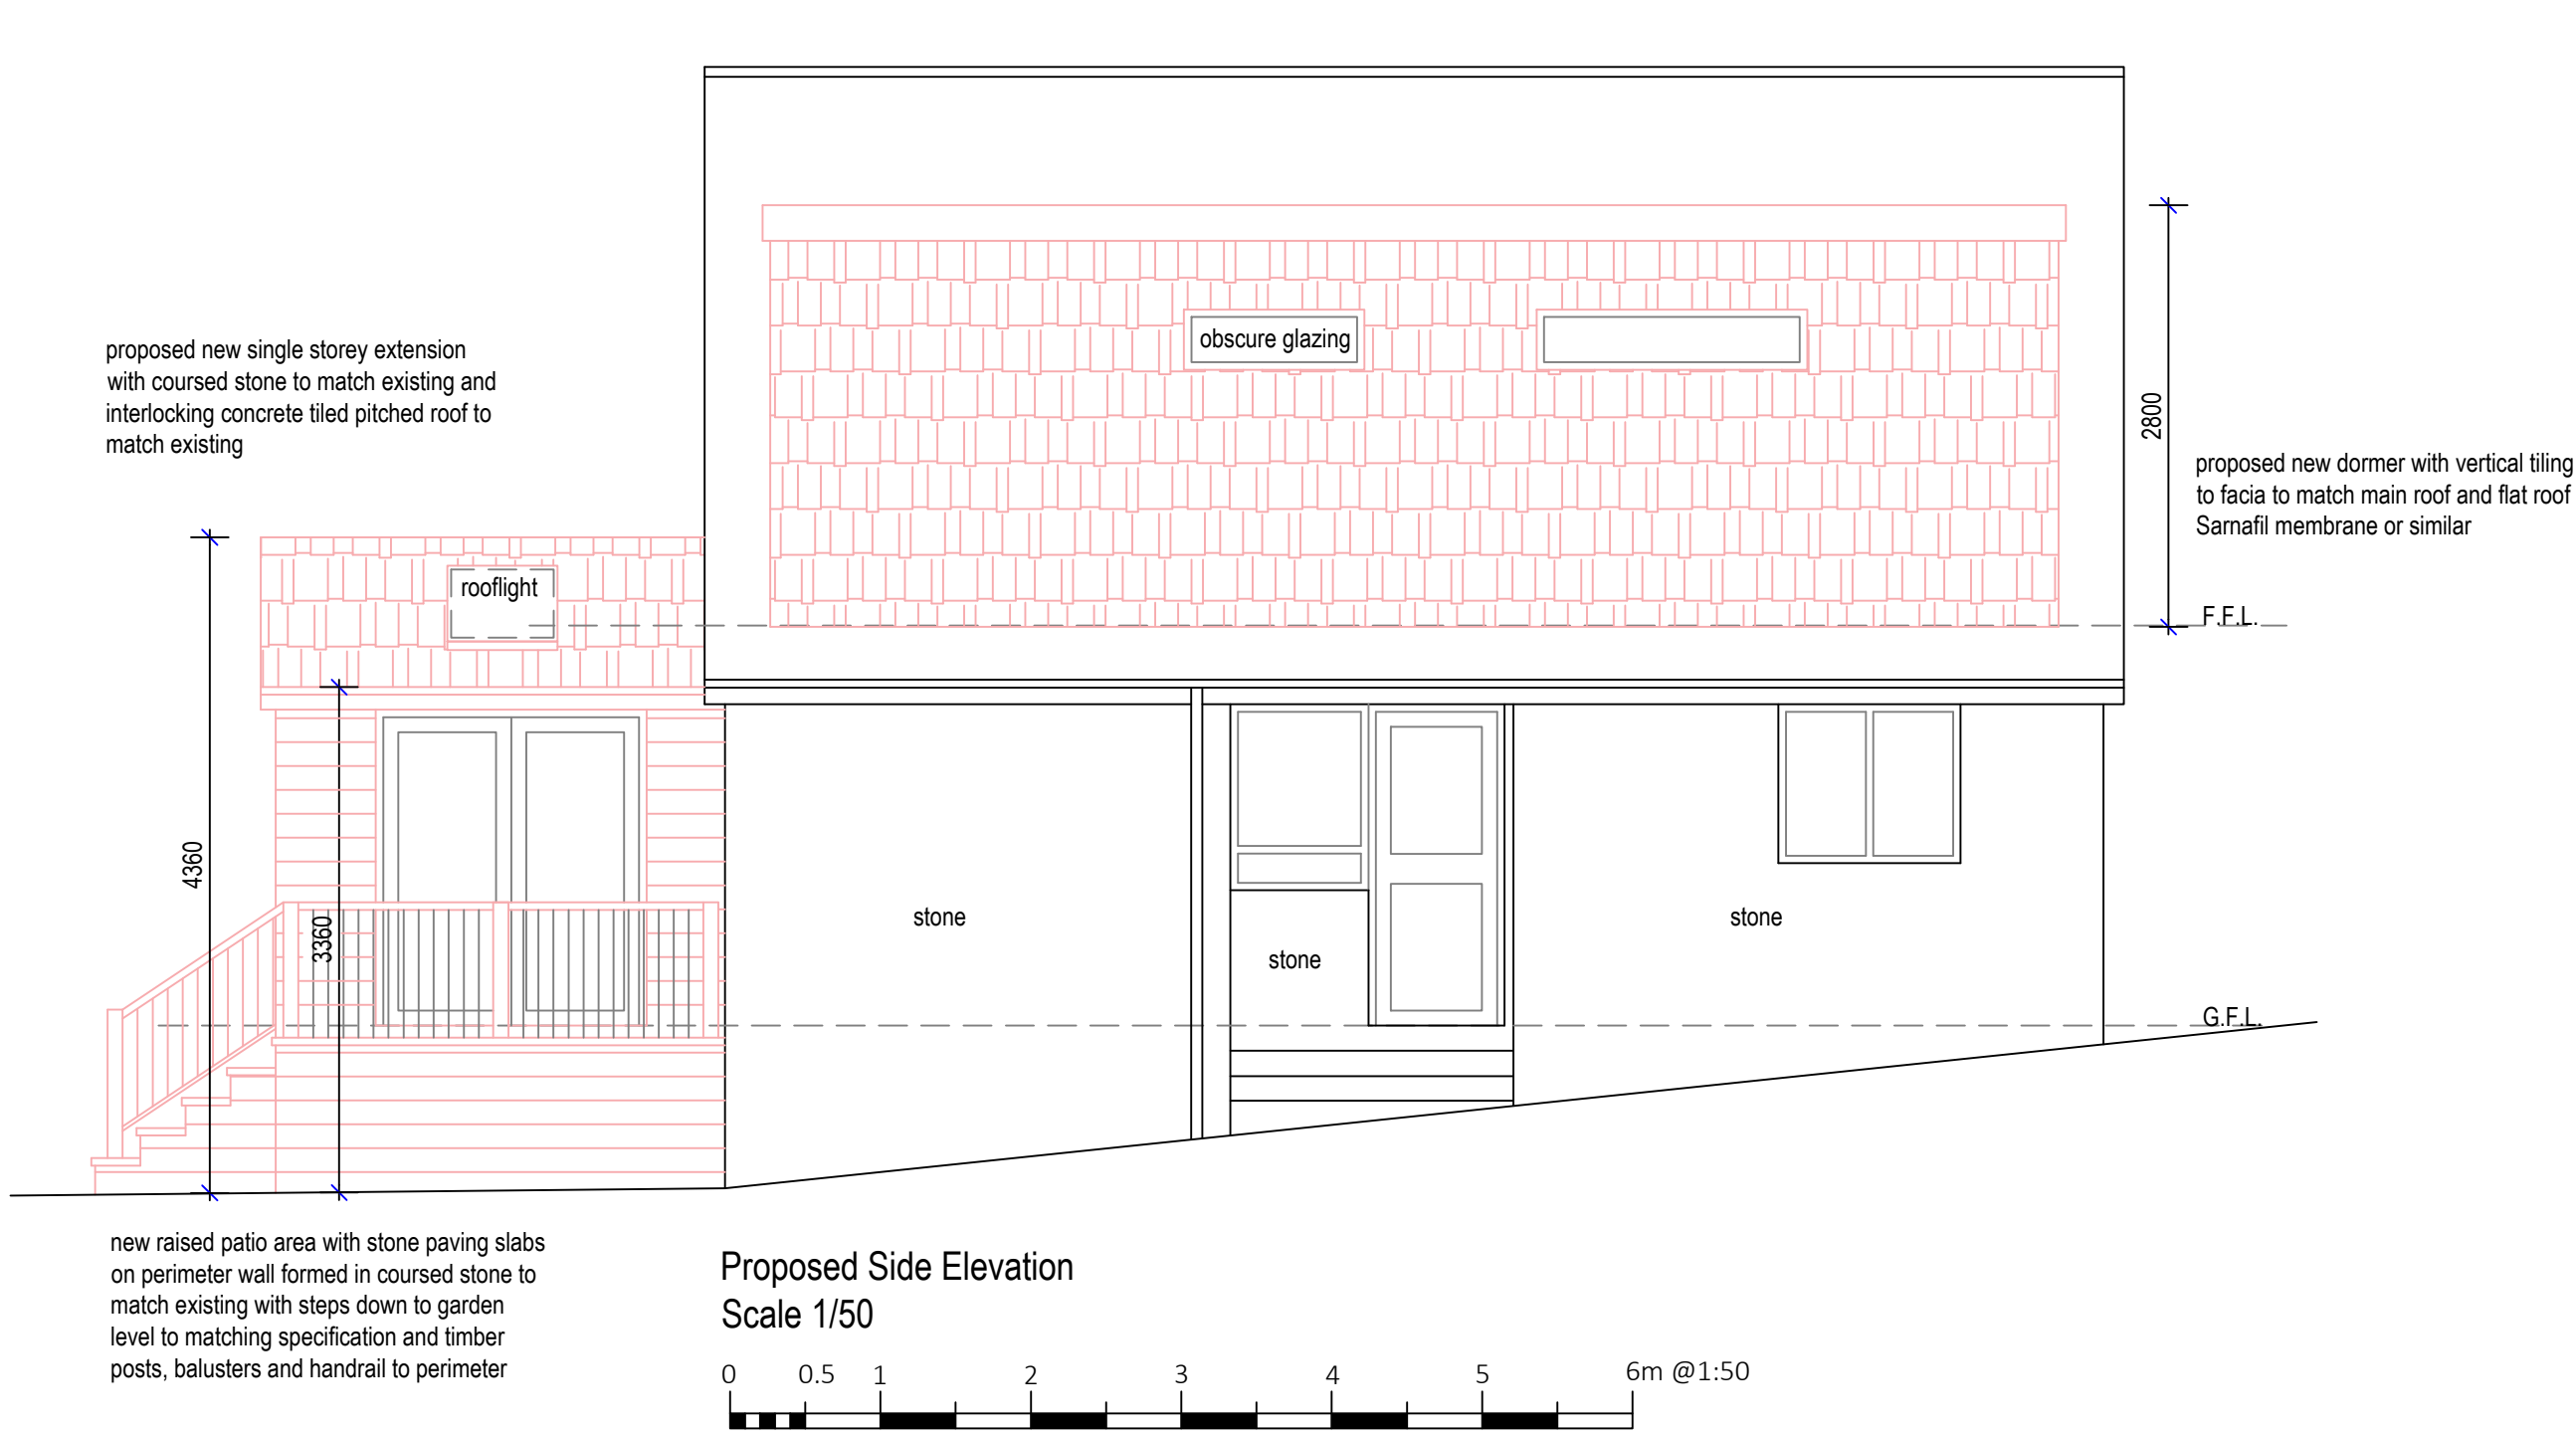


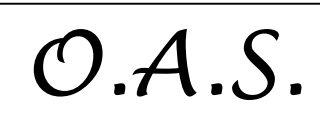

REVISIONS:

NOTES:

This drawing is copyright and shall not be reproduced without permission of ORBIT Architectural Services Limited. It is the Contractors responsibility to check all dimensions on site. It is the Contractors responsibility to ensure compliance with the Building Regulations. The information provided is based on a visual survey only and it is the Contractors responsibility to check all elements of structure prior to commencement on site and report any discrepancies to the Architect. This drawing is to be read in conjunction with all Structural Engineers drawings.

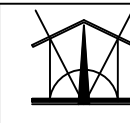

ORBIT ARCHITECTURAL SERVICES

61 Walnut Crescent, Wakefield, WF2 0EU
Tel: 07547 523228 Email: pjbdesigns@hotmail.com

CLIENT:

Mark Proctor

LOCATION:

48 Woodburn Avenue, Earlsheaton,
WF12 8LJ

PROJECT:

New Dormer to Side and Single Storey
Rear Extension

DRAWING TITLE:

Proposed Elevations

DATE: Feb 2022 SCALE: 1:50 @A1

DRAWING N°:

272-01-03