




Front From Outside
1 : 100

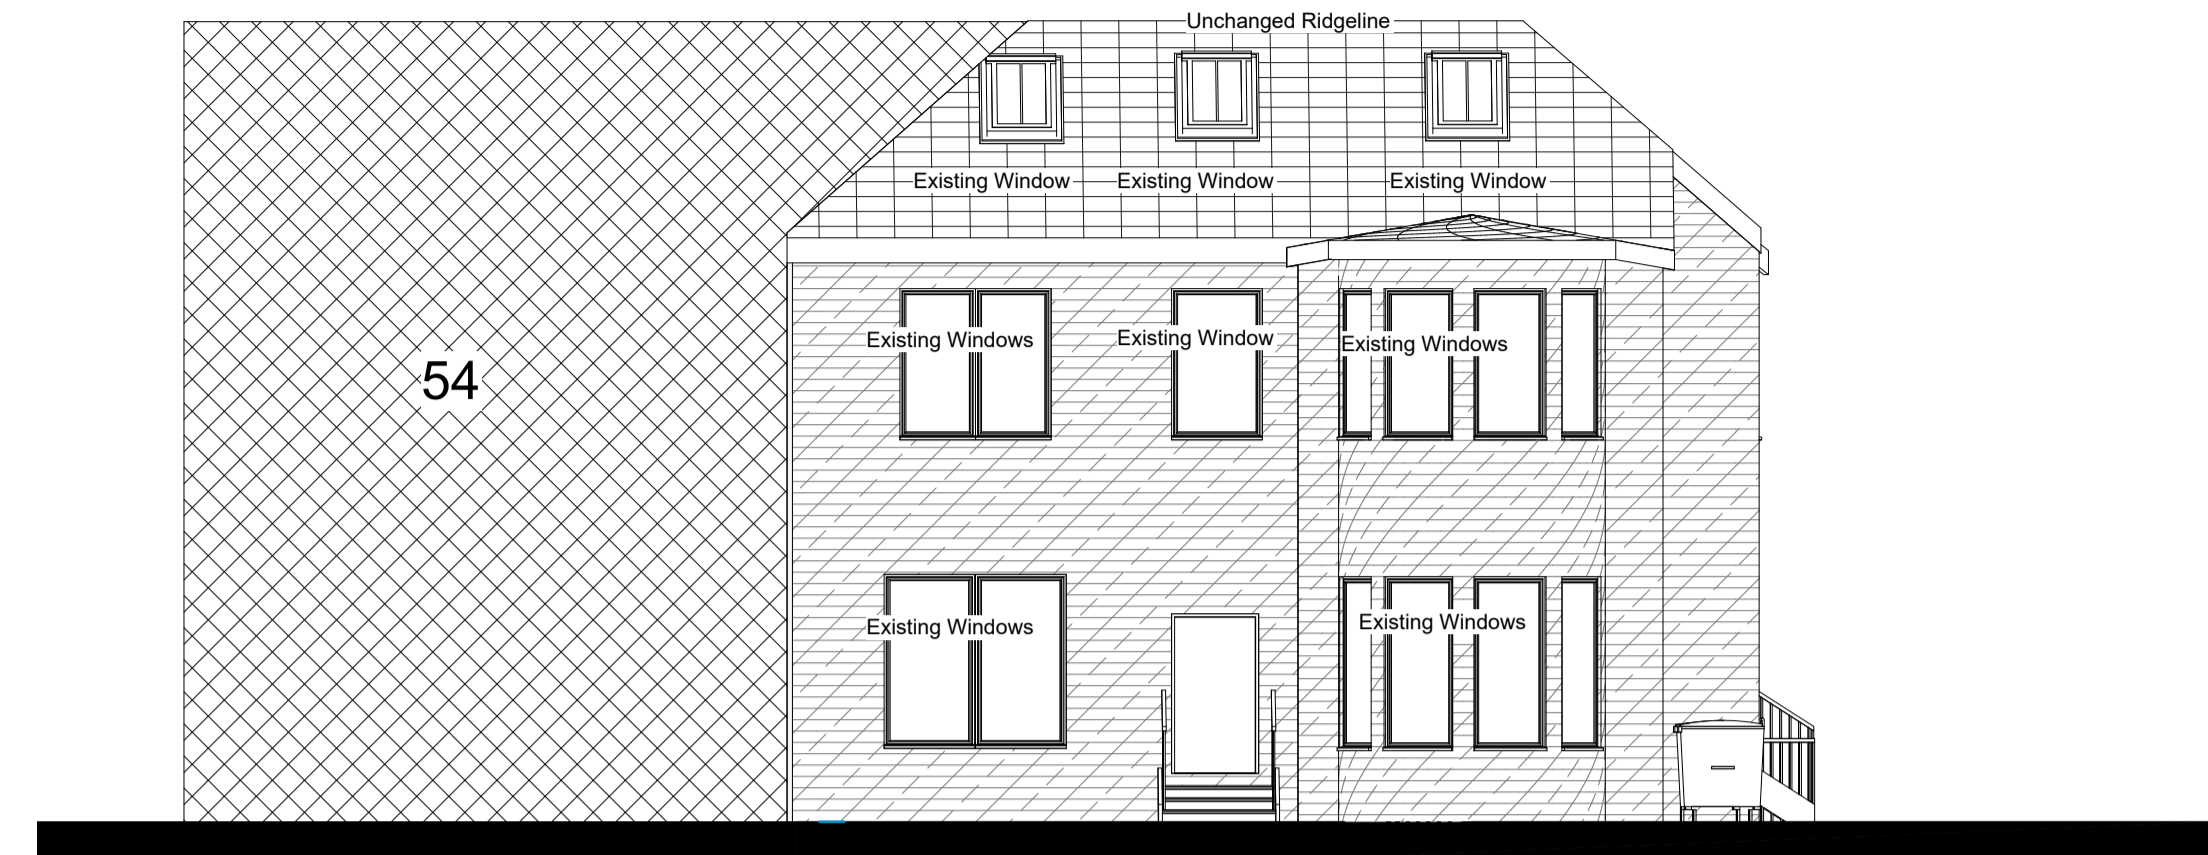

Front From Inside
1 : 100

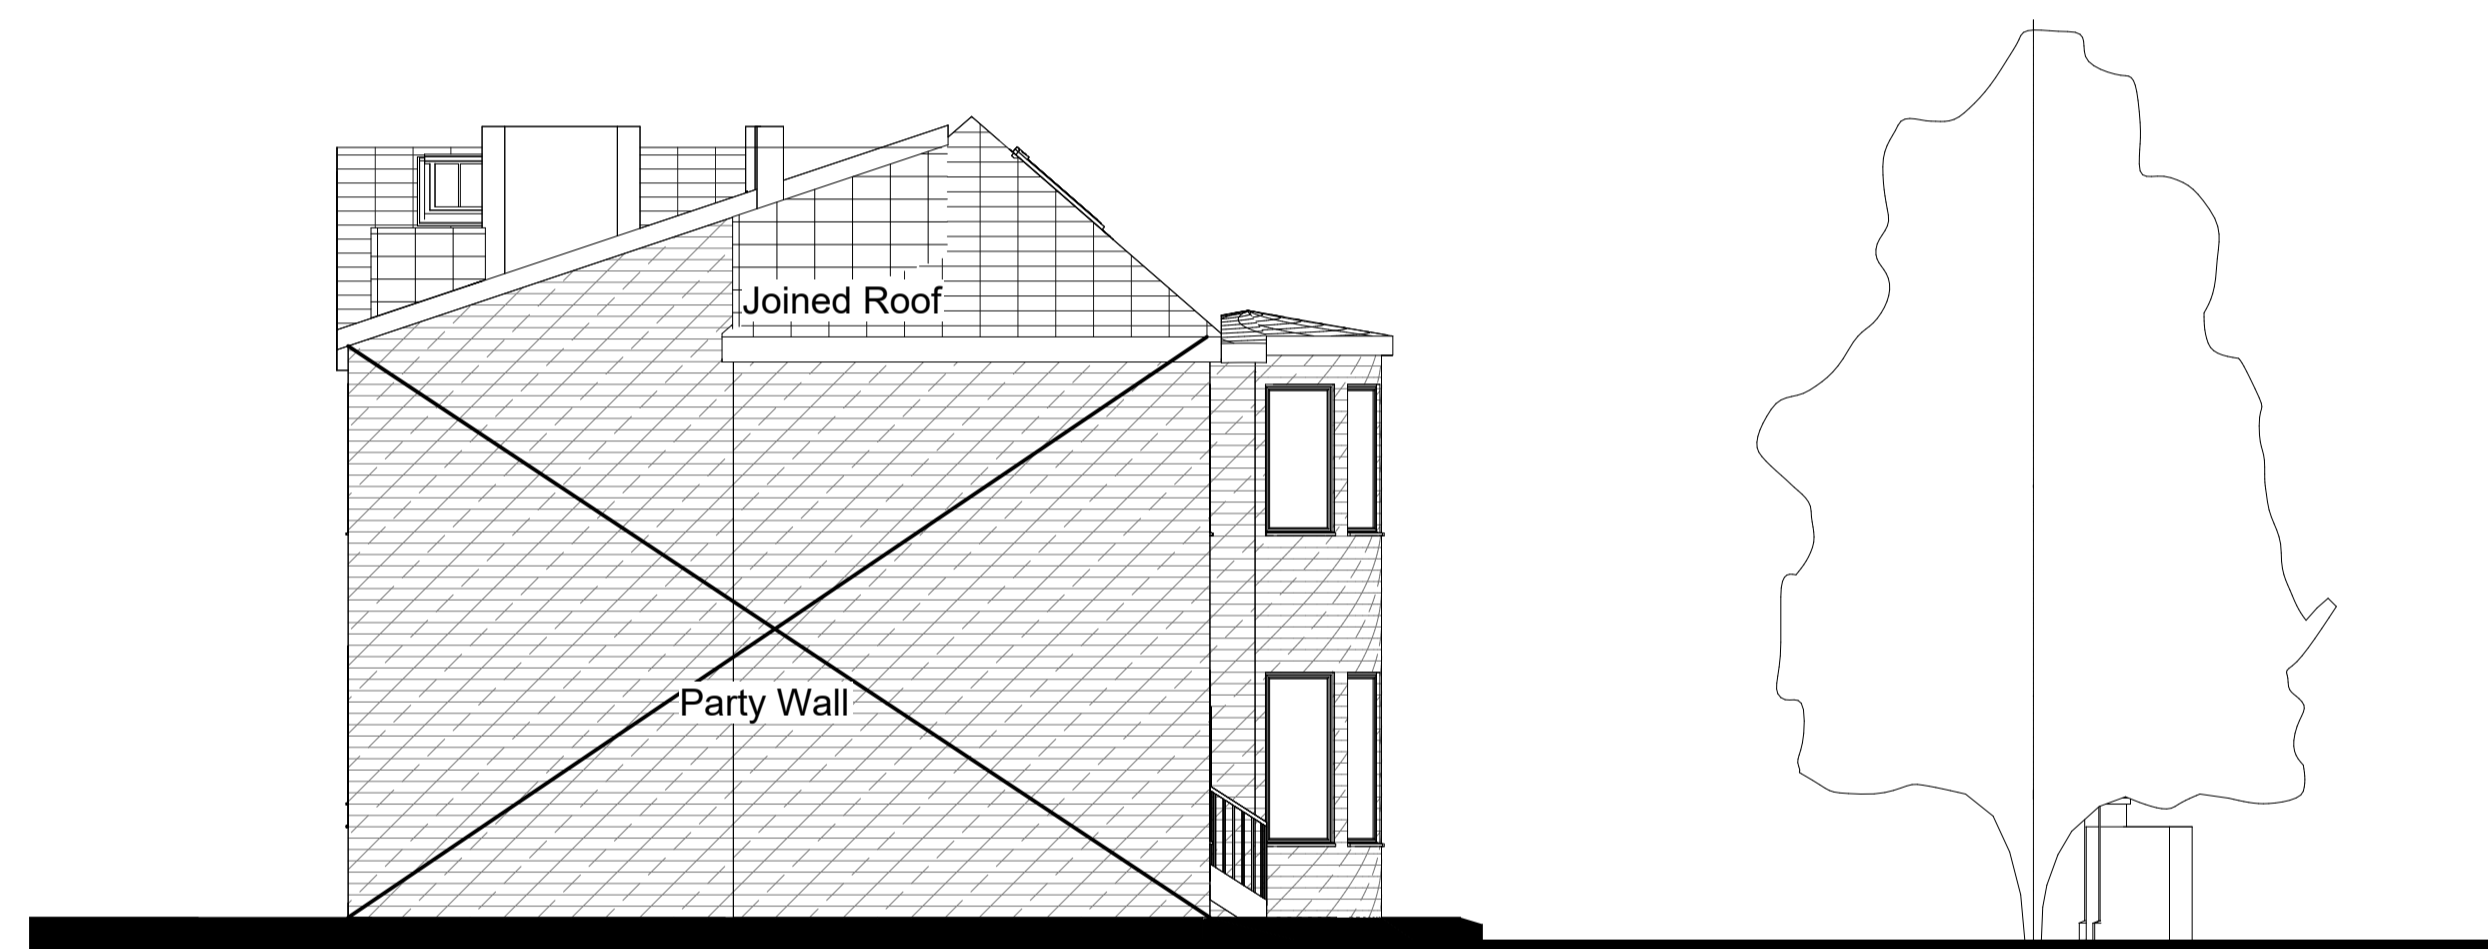


Left
1 : 100

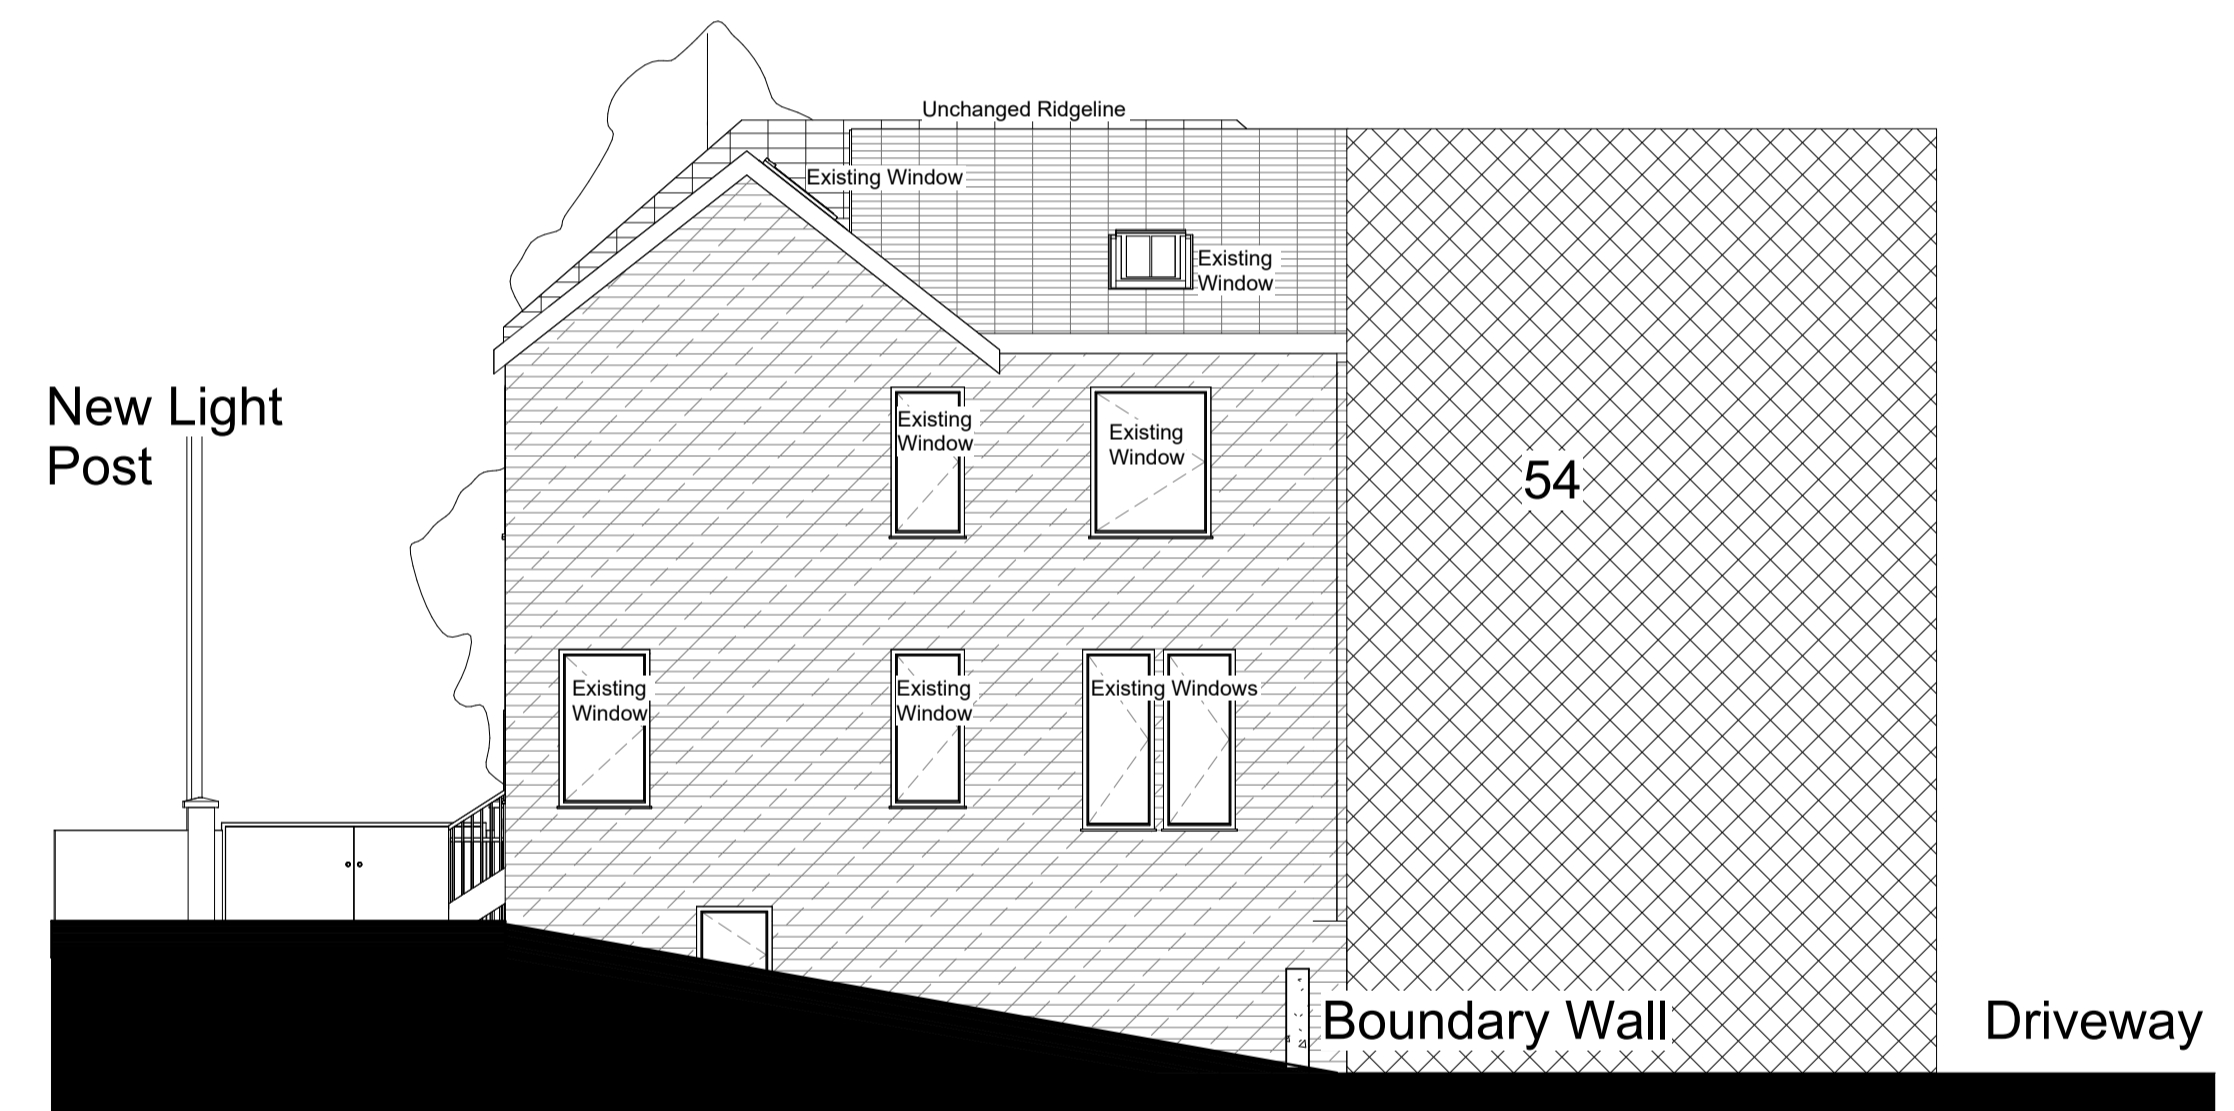

1 : 100



Right
1 : 100

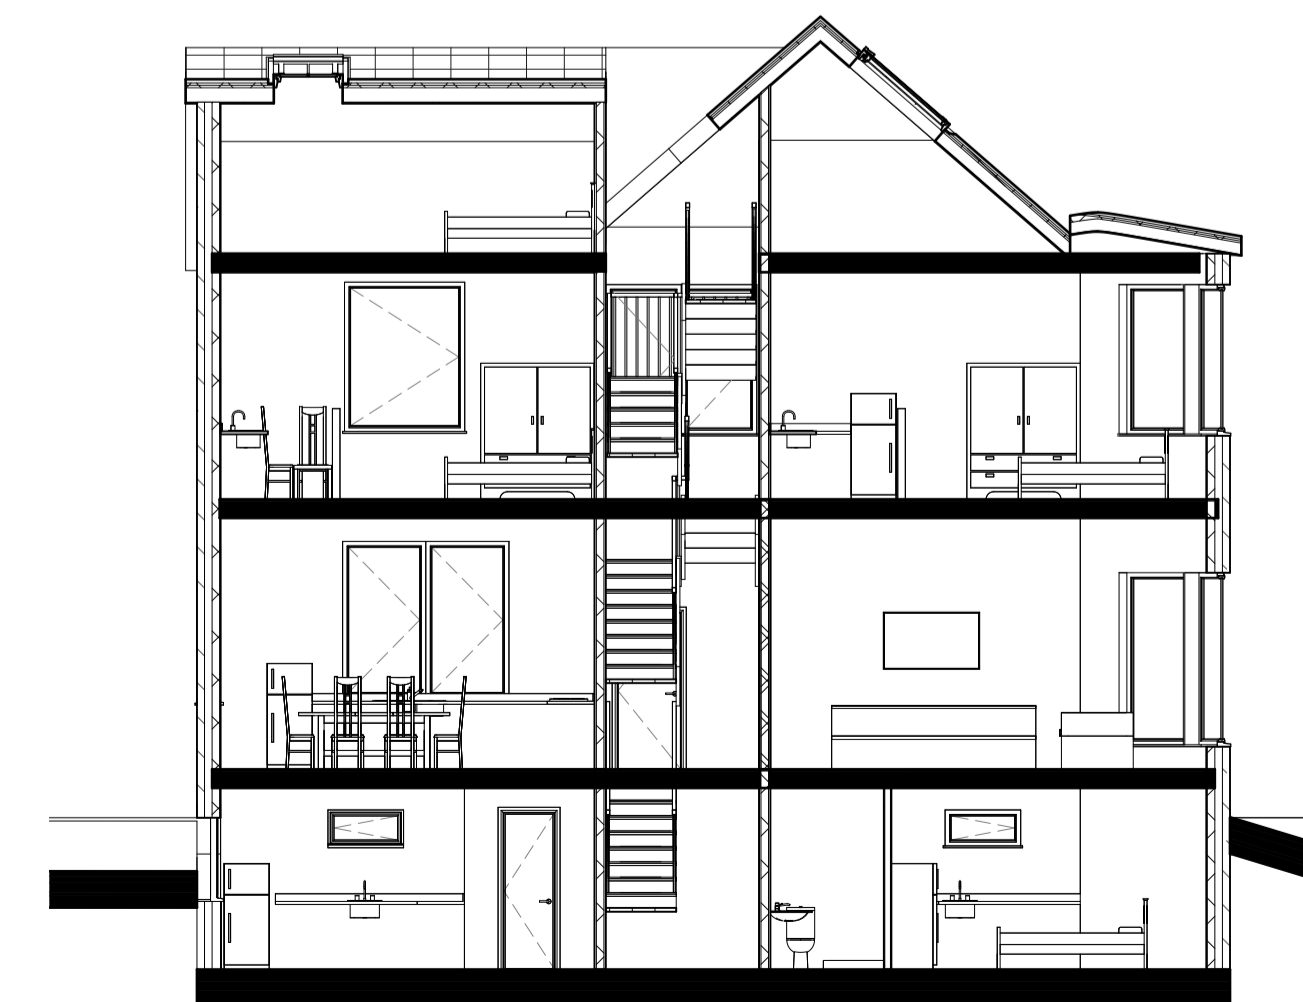

Section AA
1 : 100