




**Front From Outside**  
1 : 100

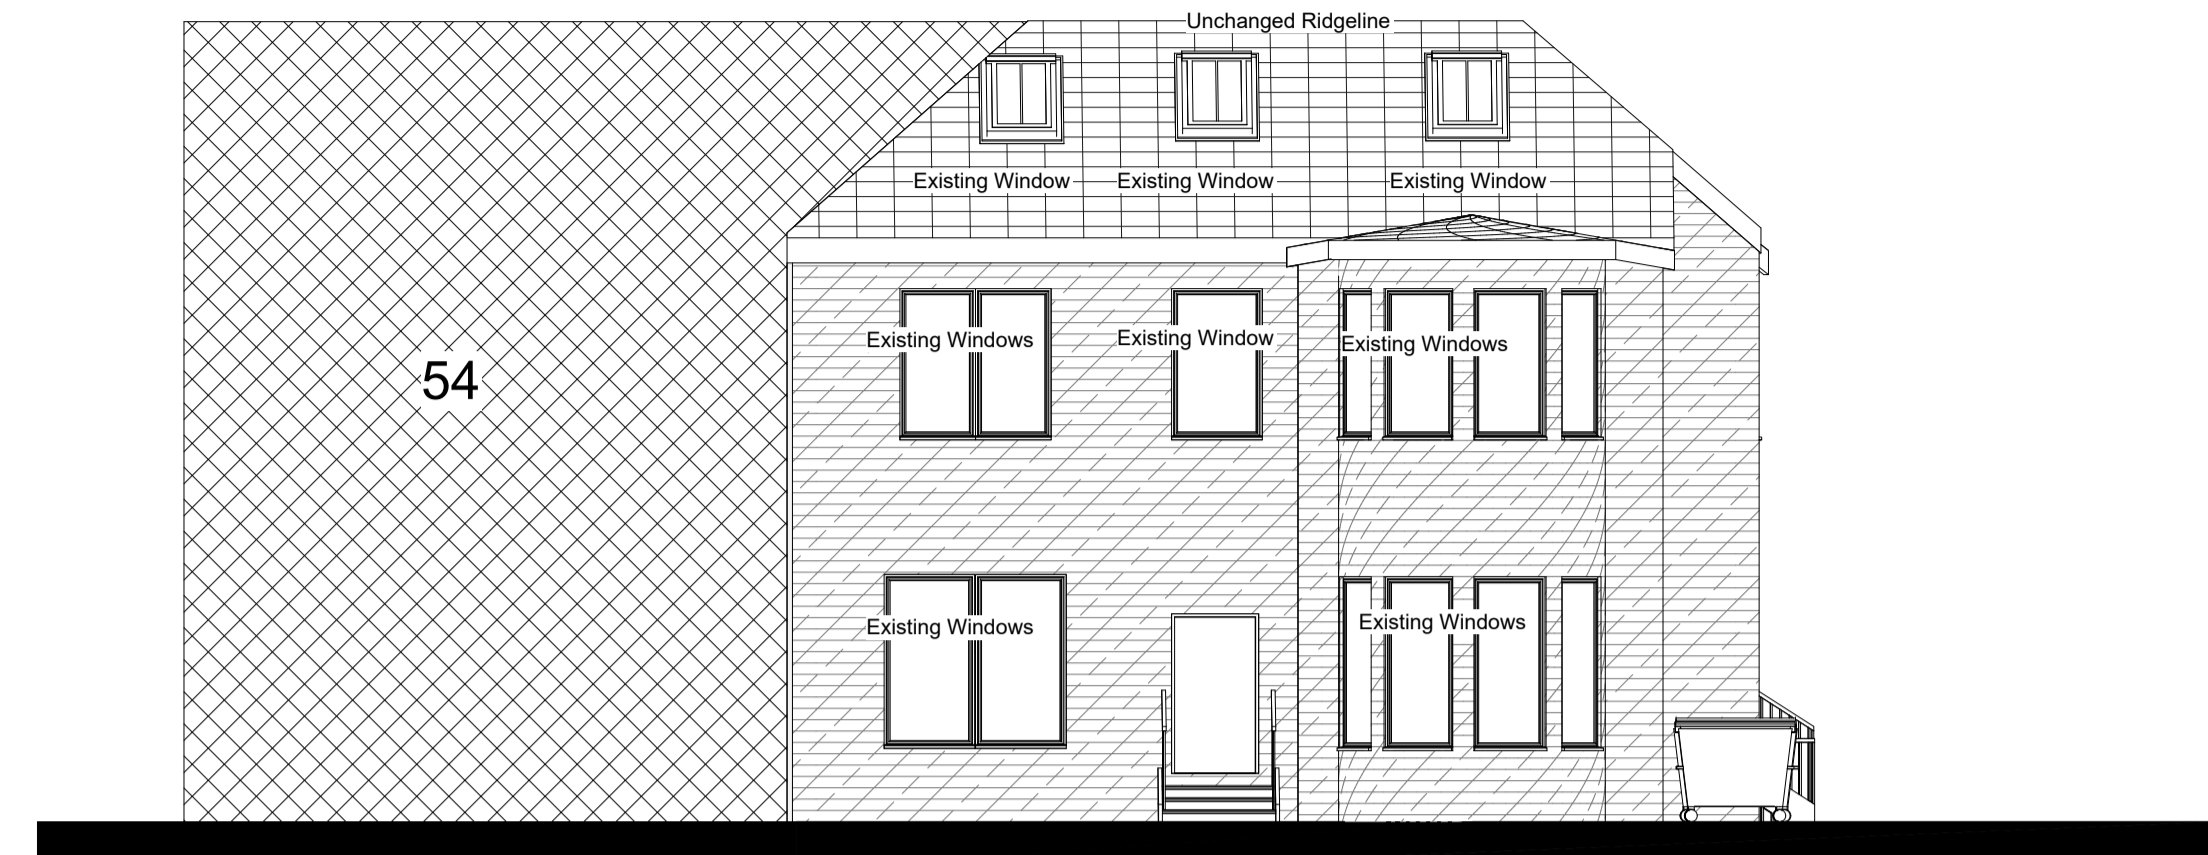

**Front From Inside**  
1 : 100

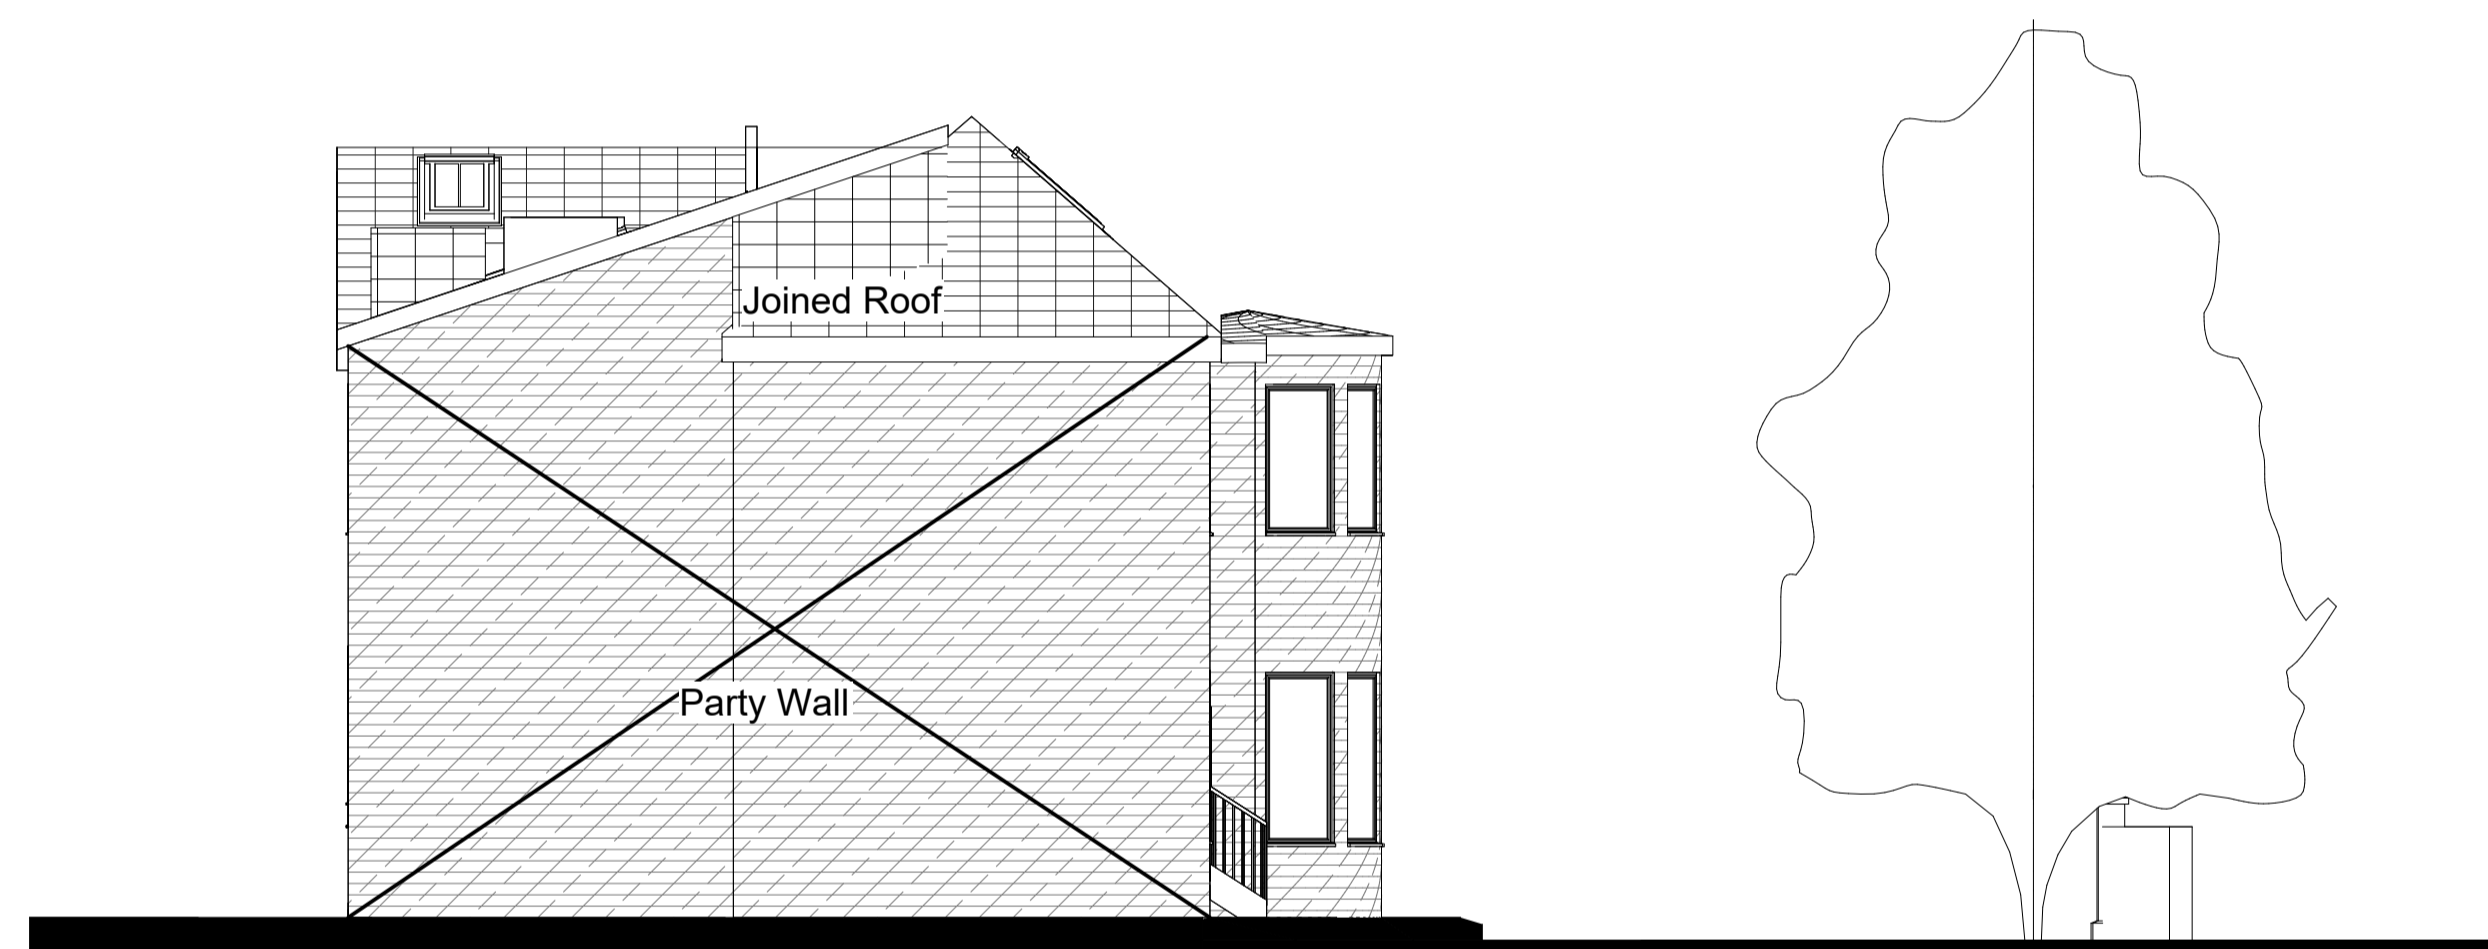

**Left**  
1 : 100

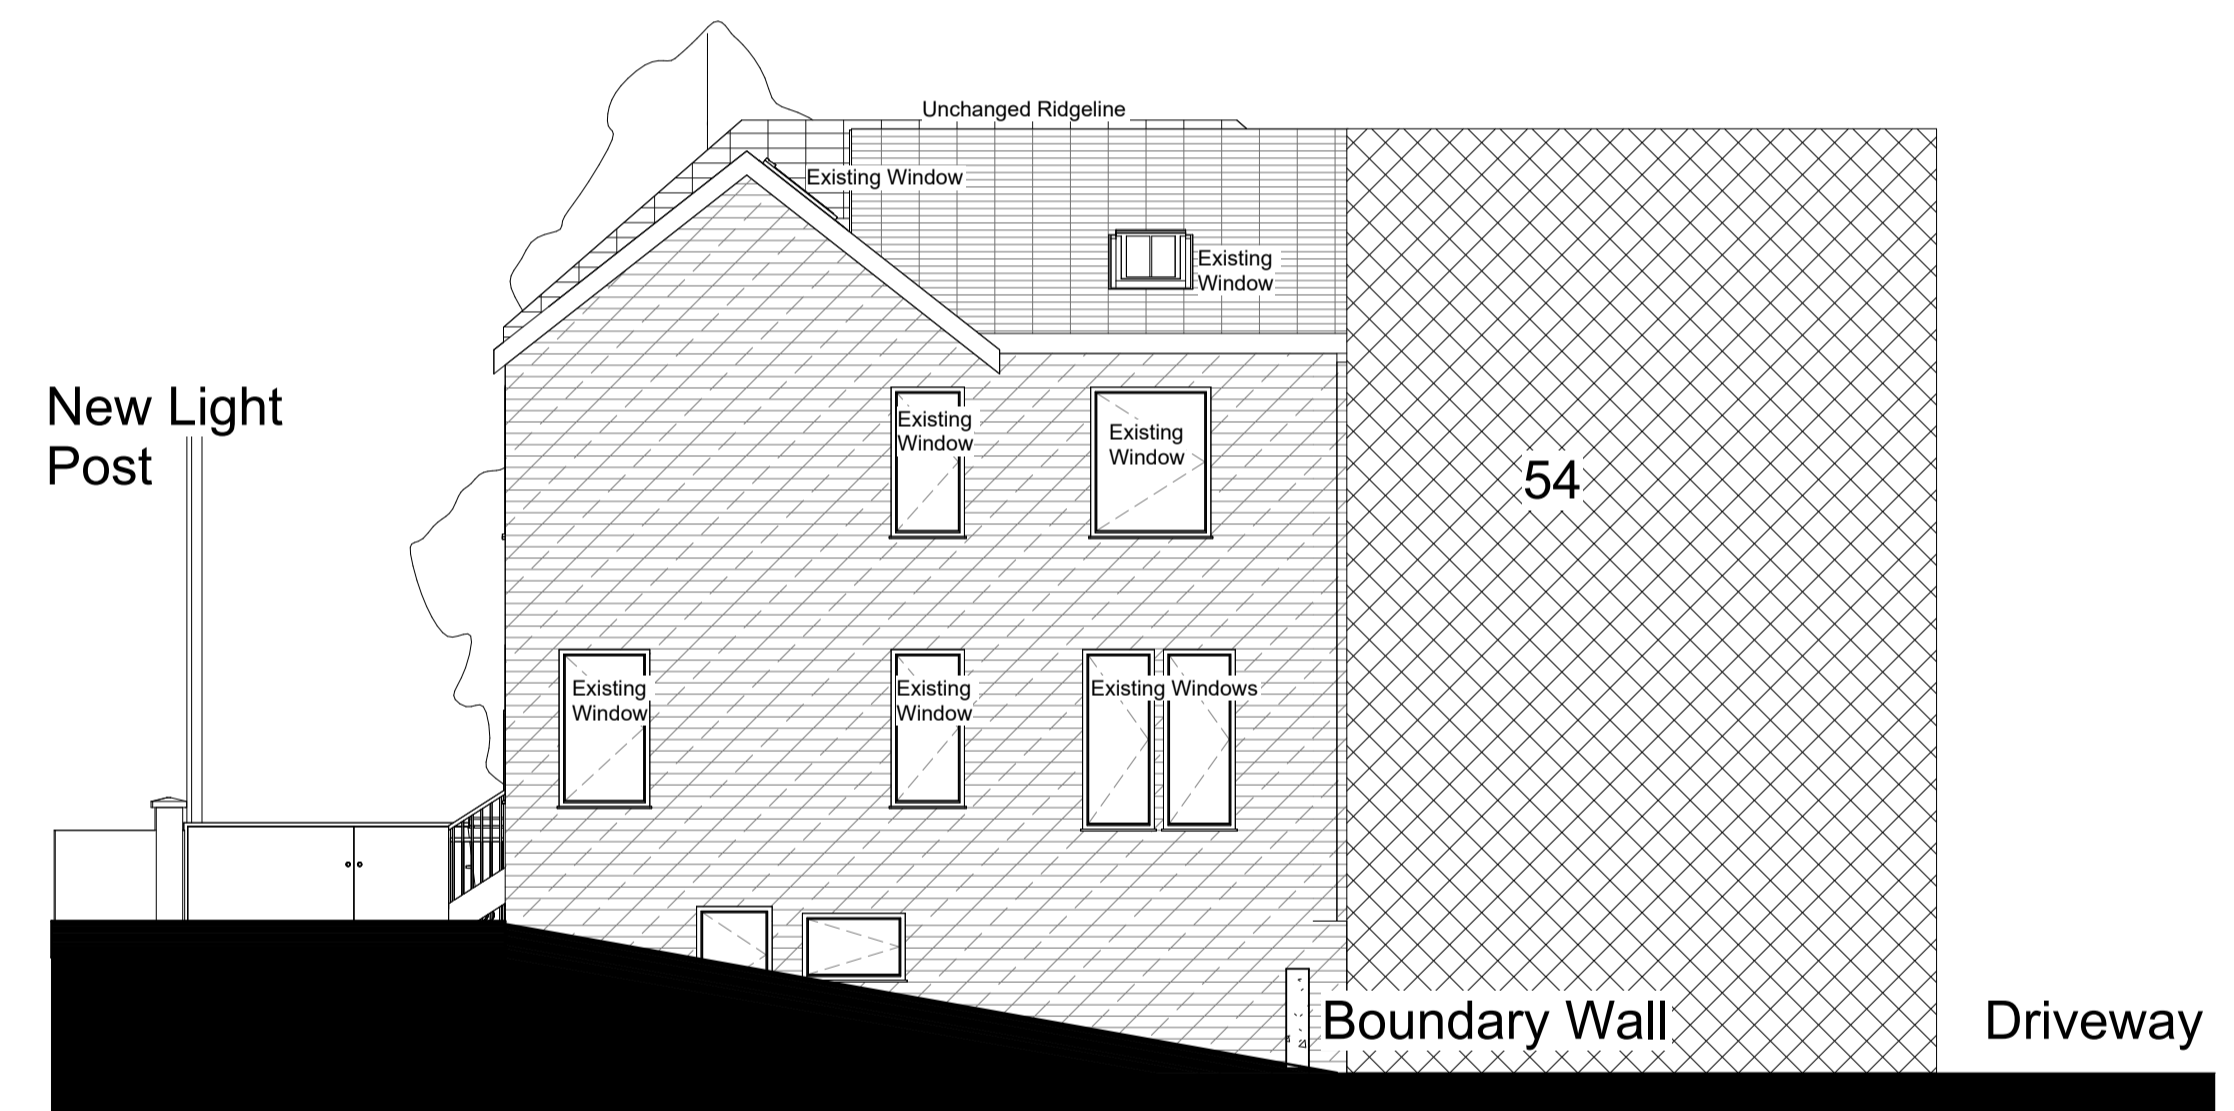

1 : 100



**Right**  
1 : 100



**Section AA**  
1 : 100