




Lower Ground Floor  
1 : 50

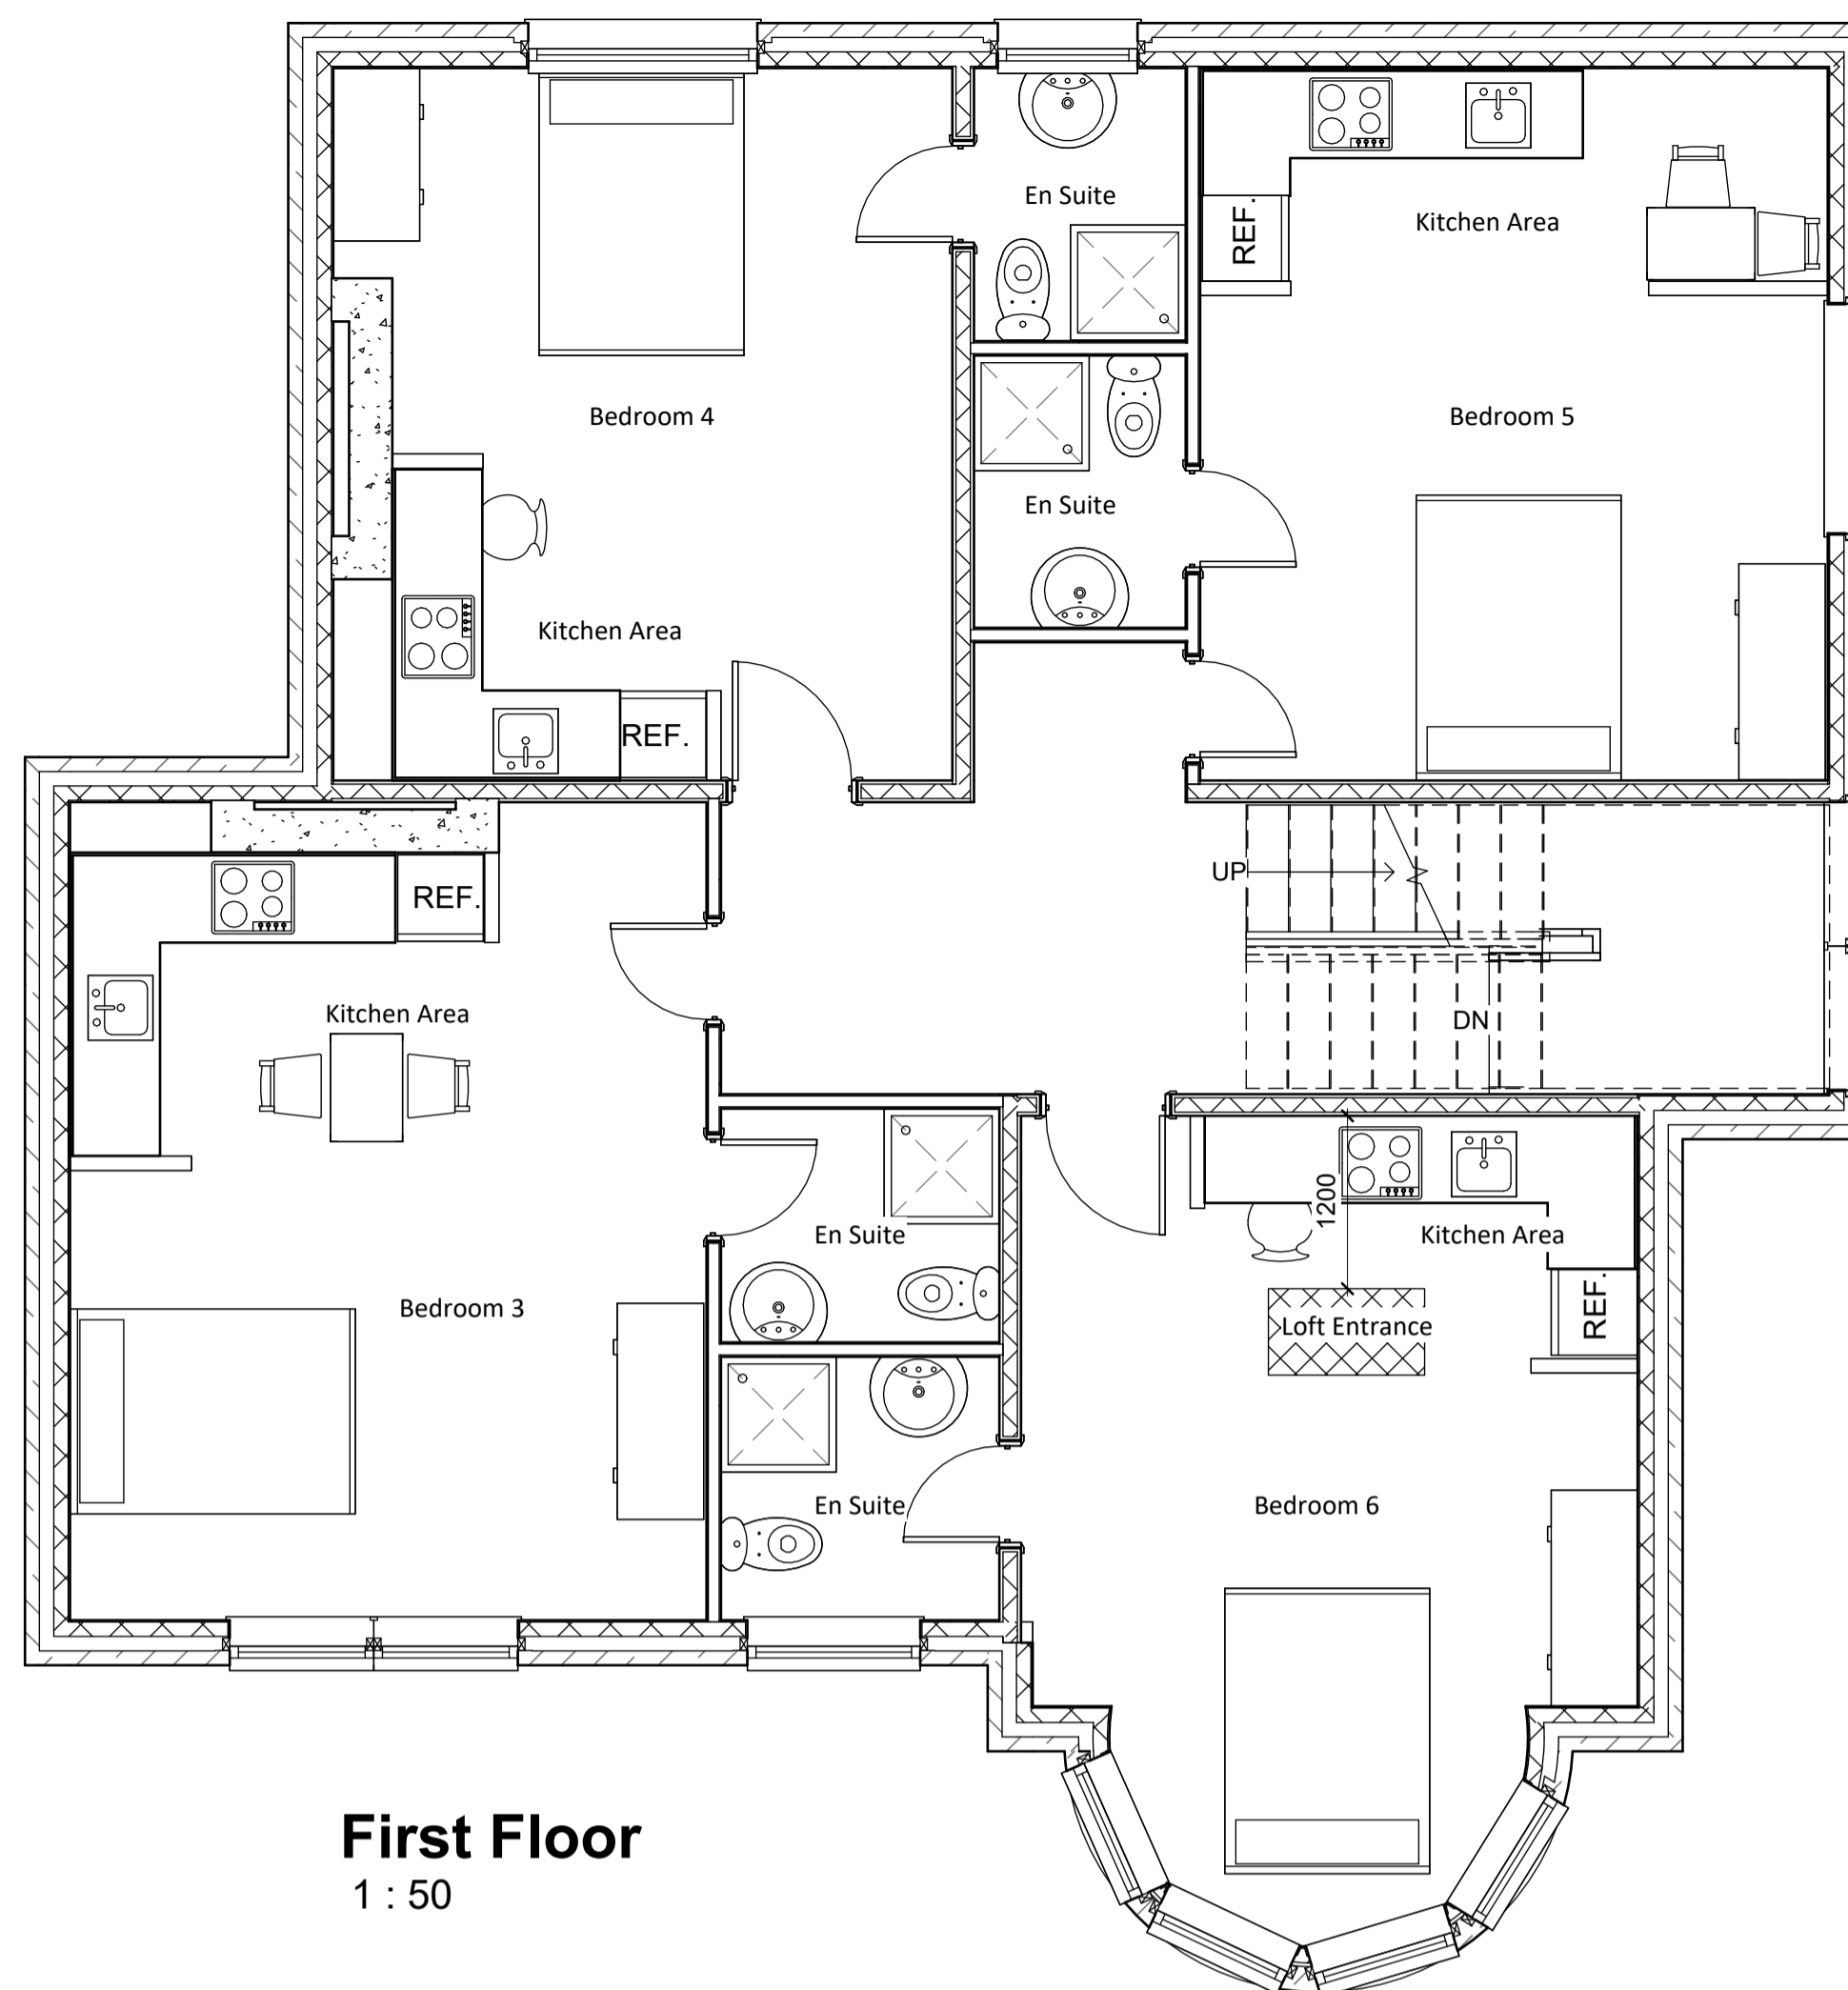

First Floor  
1 : 50

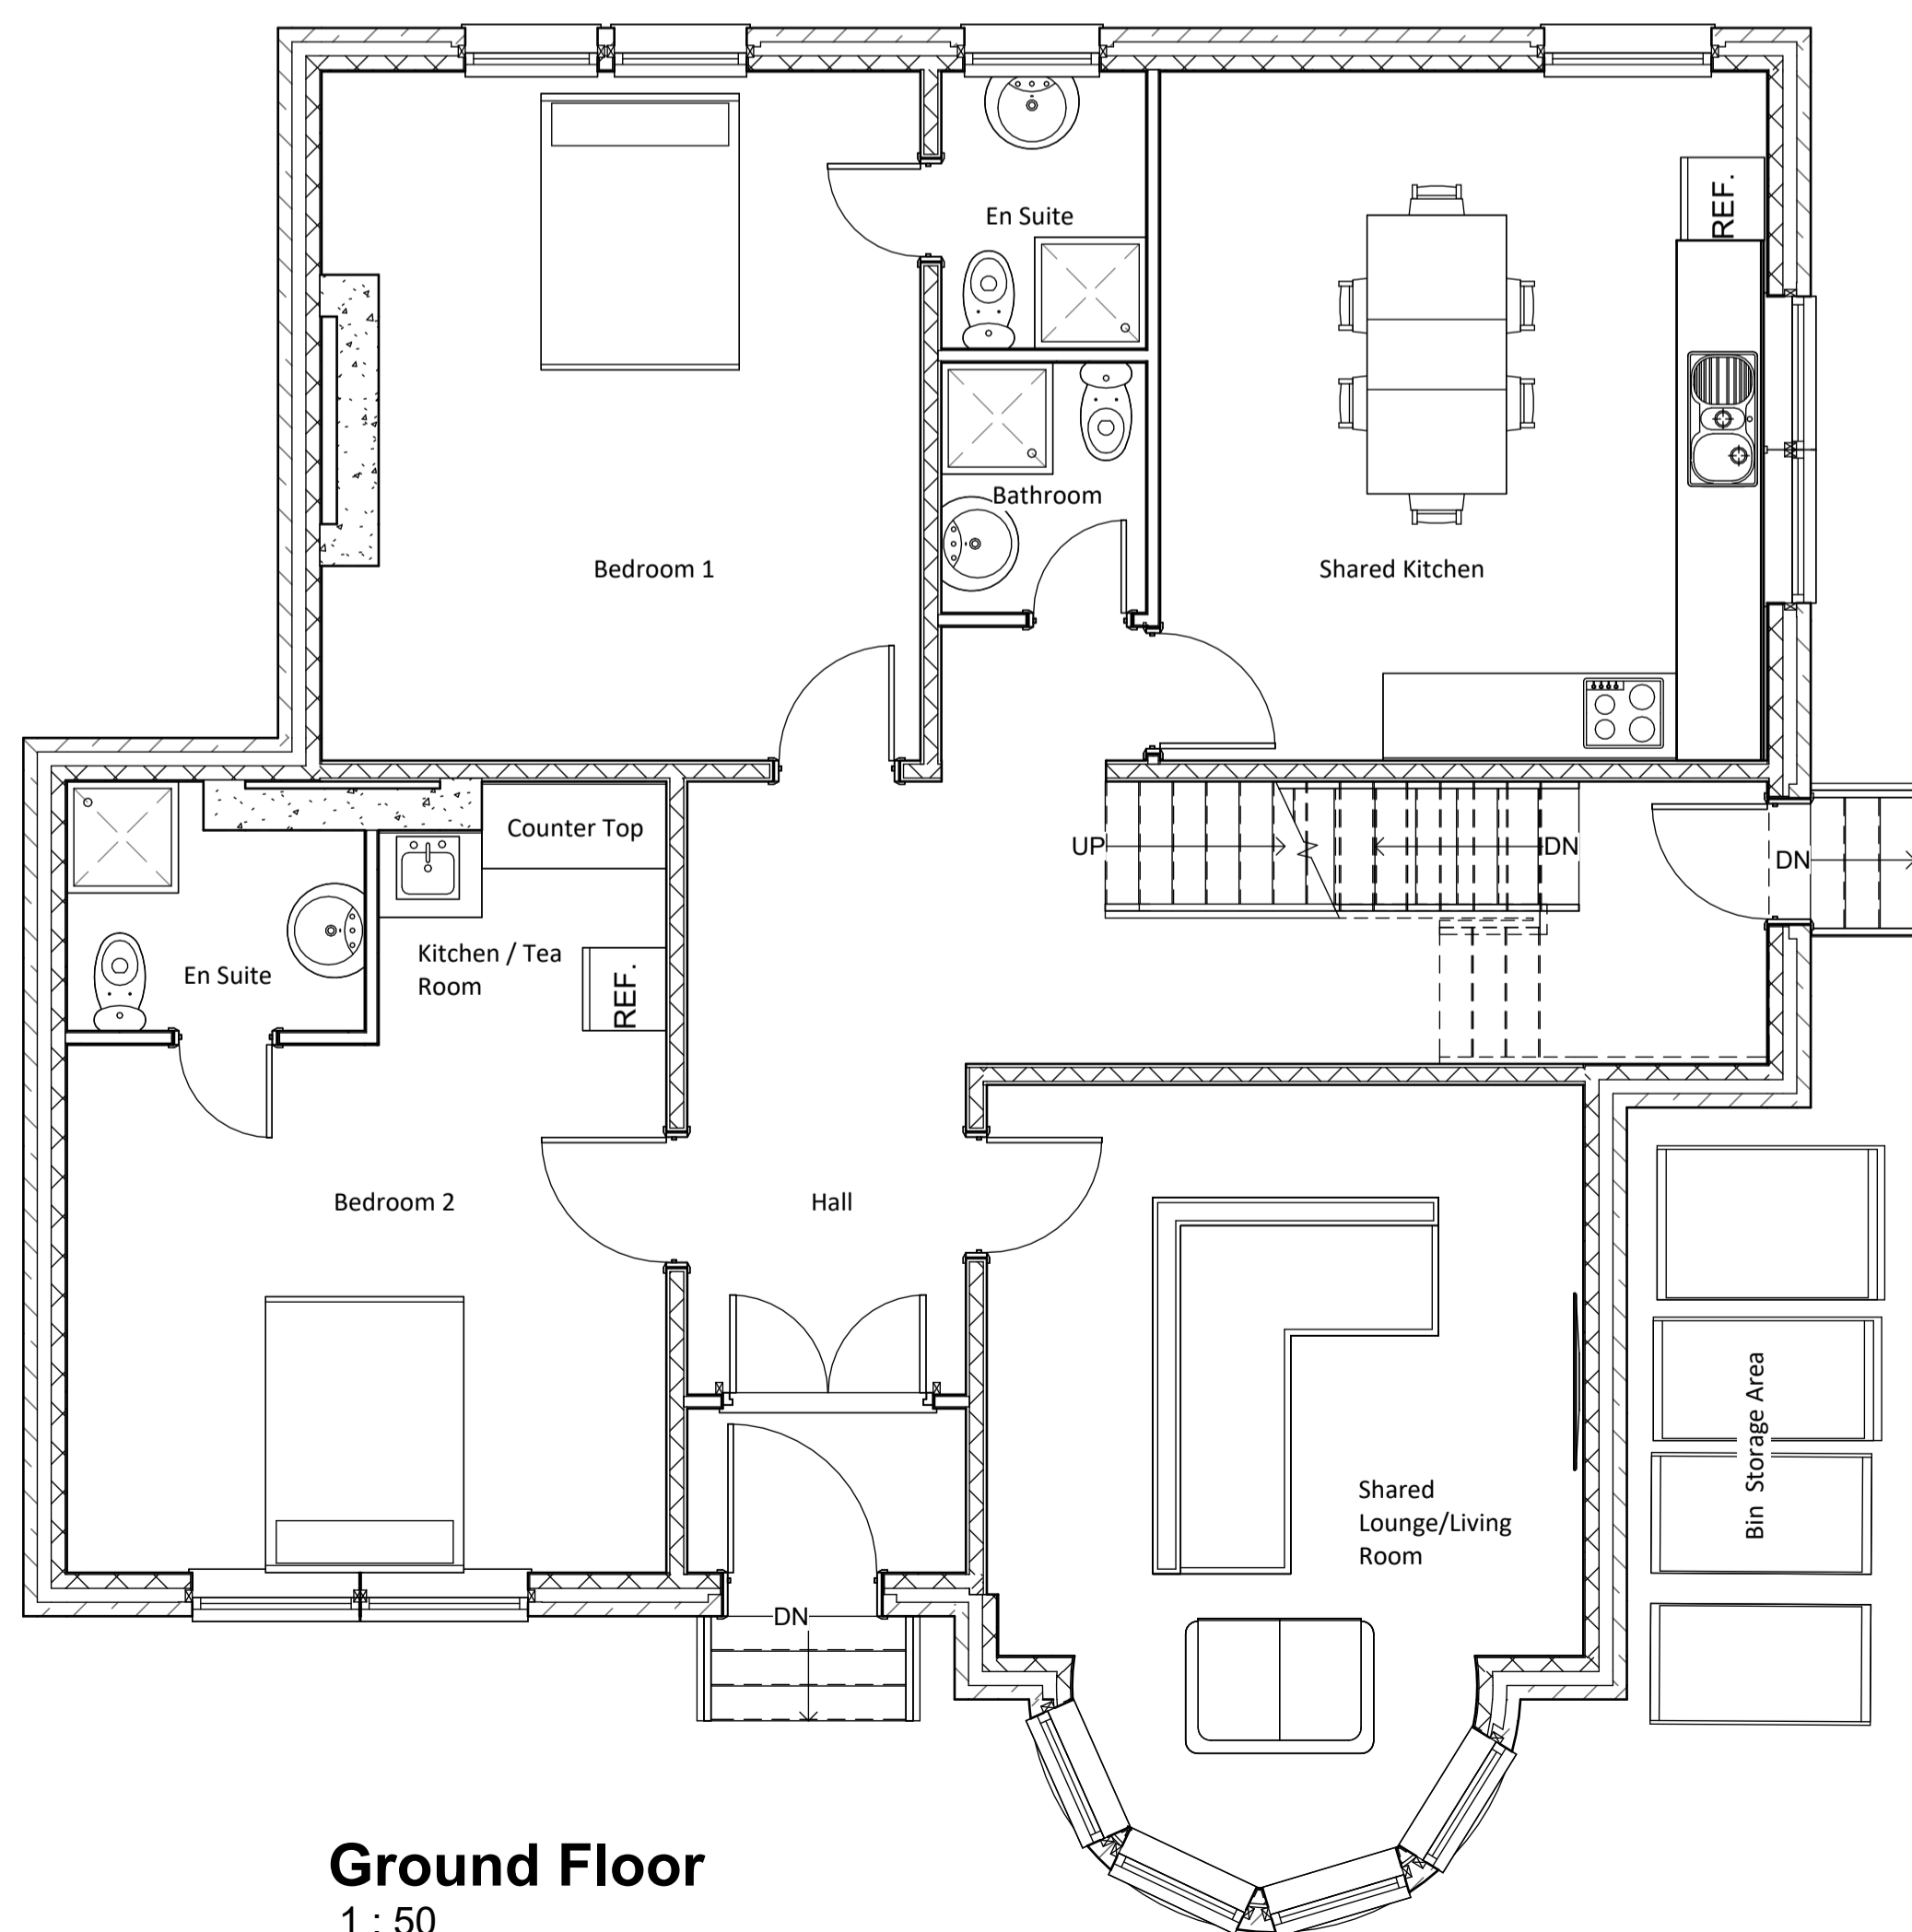

Ground Floor  
1 : 50

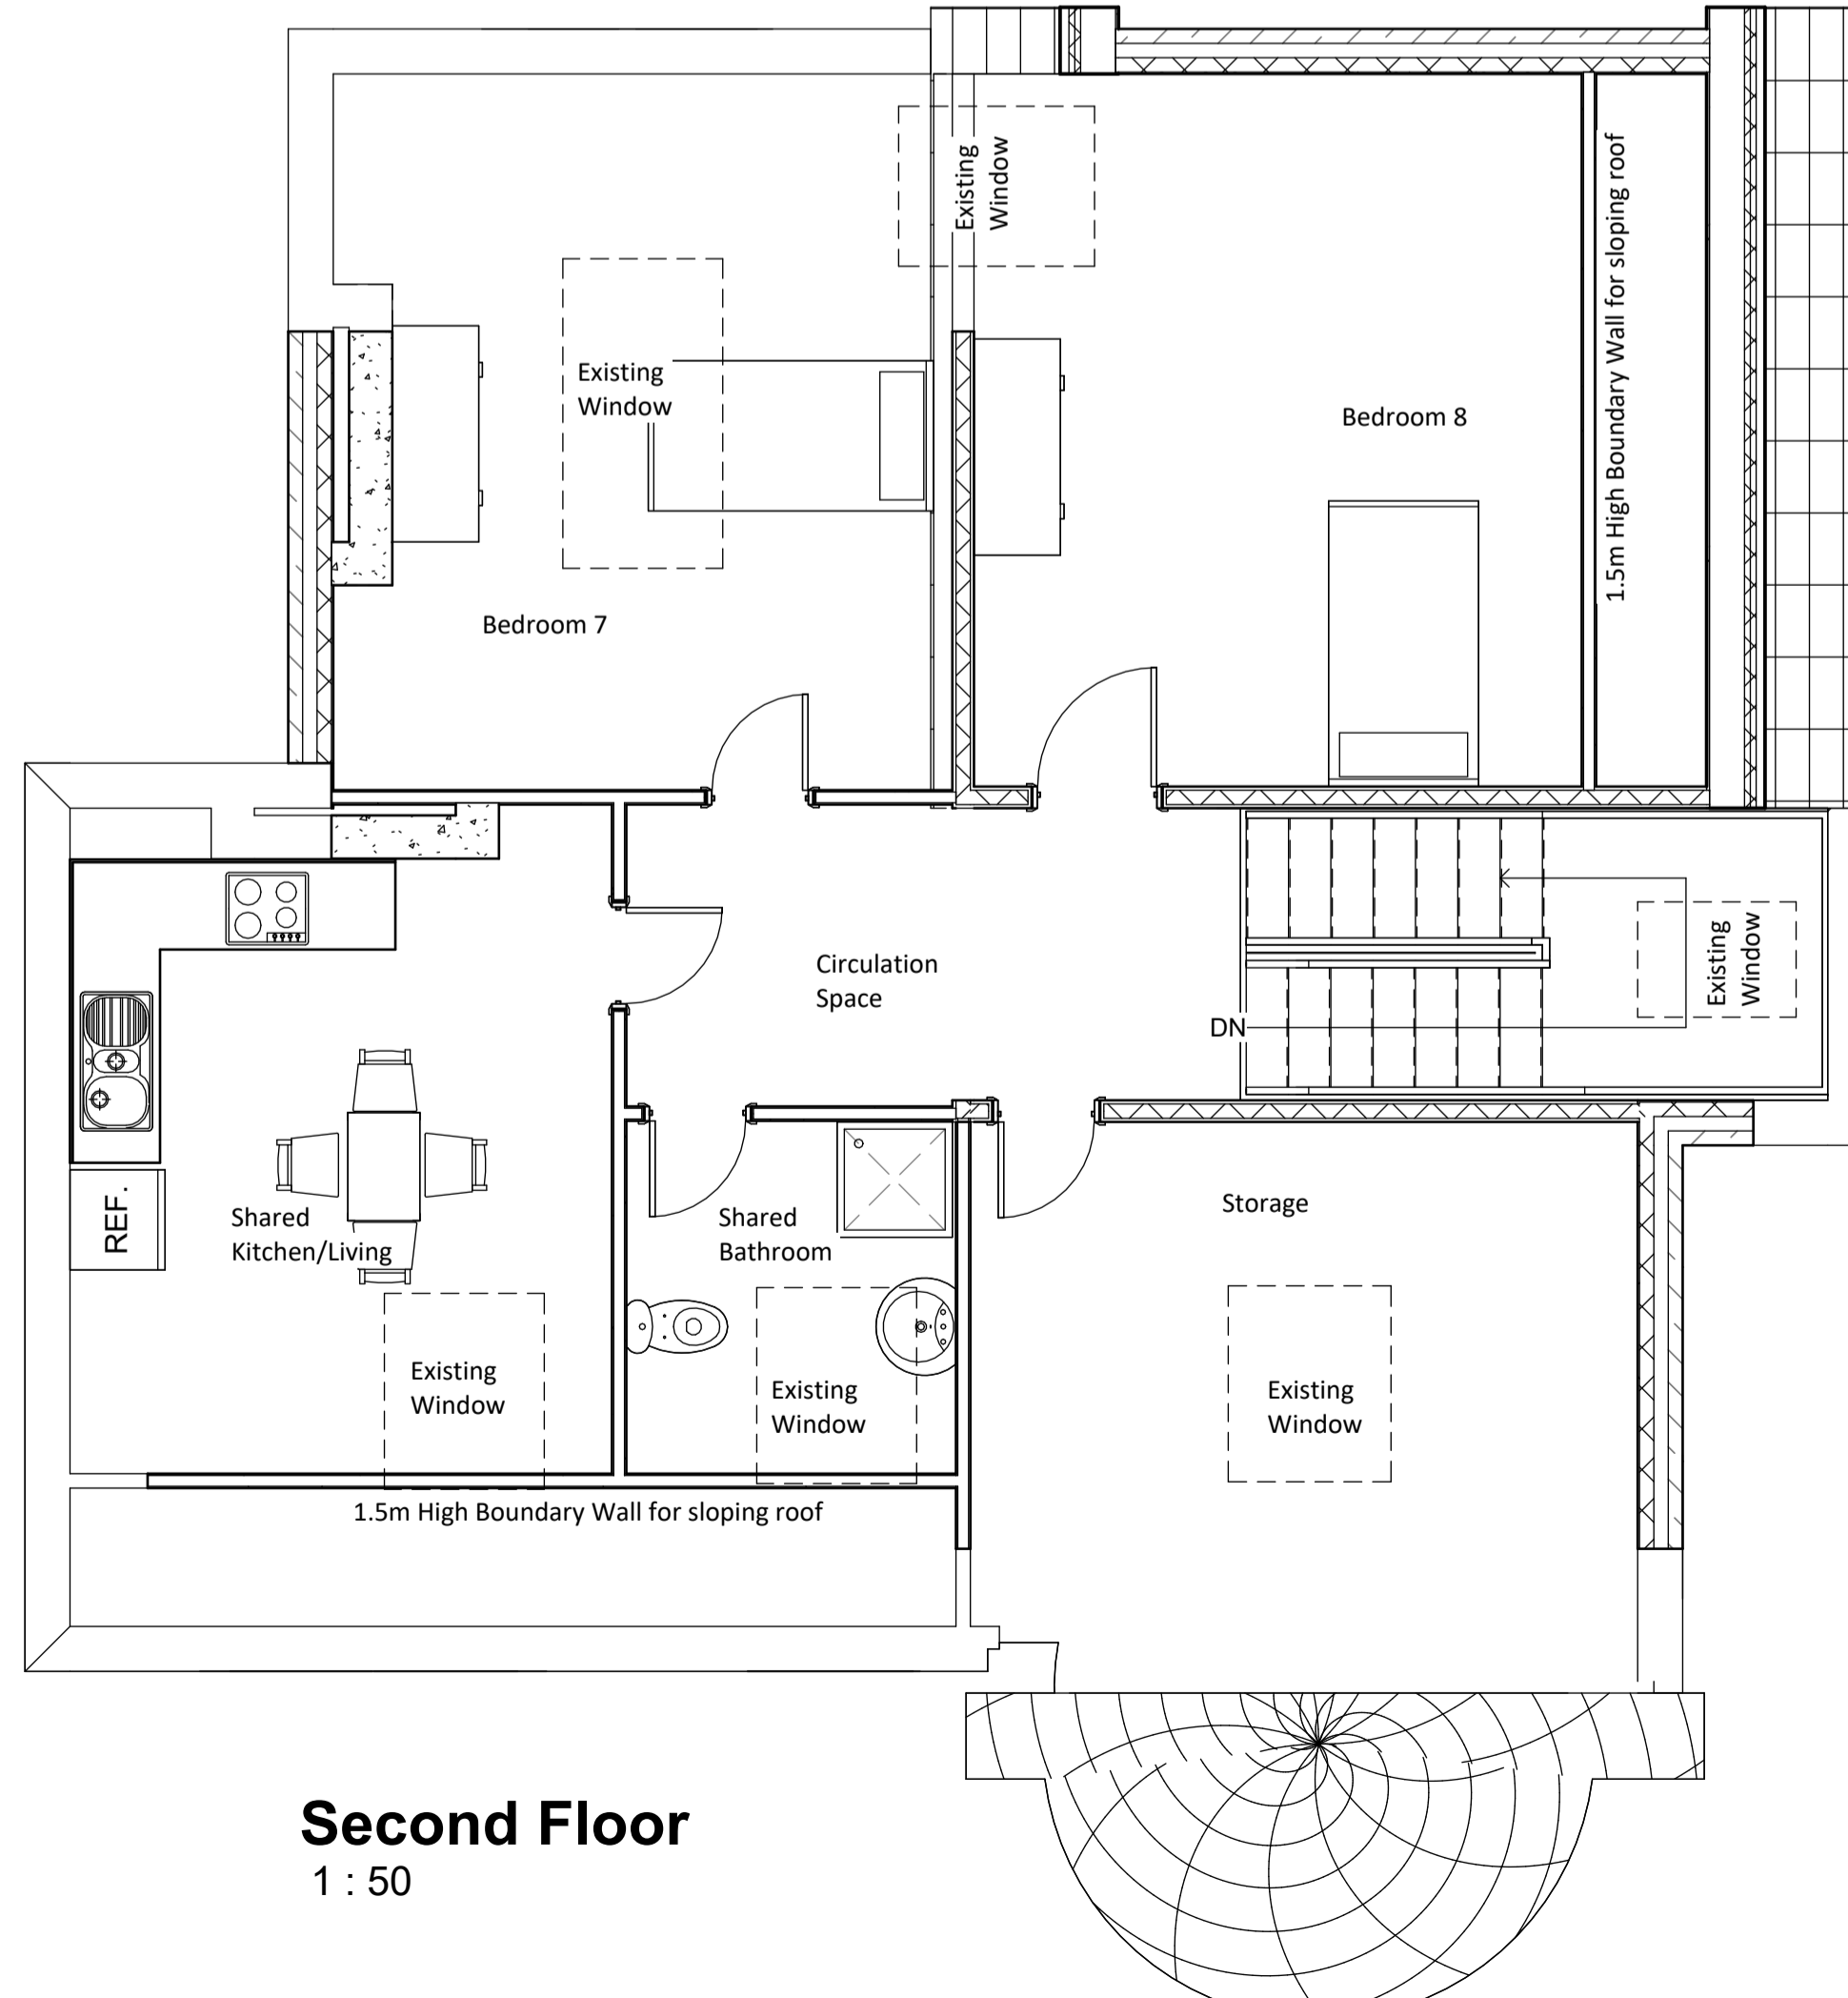

Second Floor  
1 : 50