




NORTH ELEVATION.

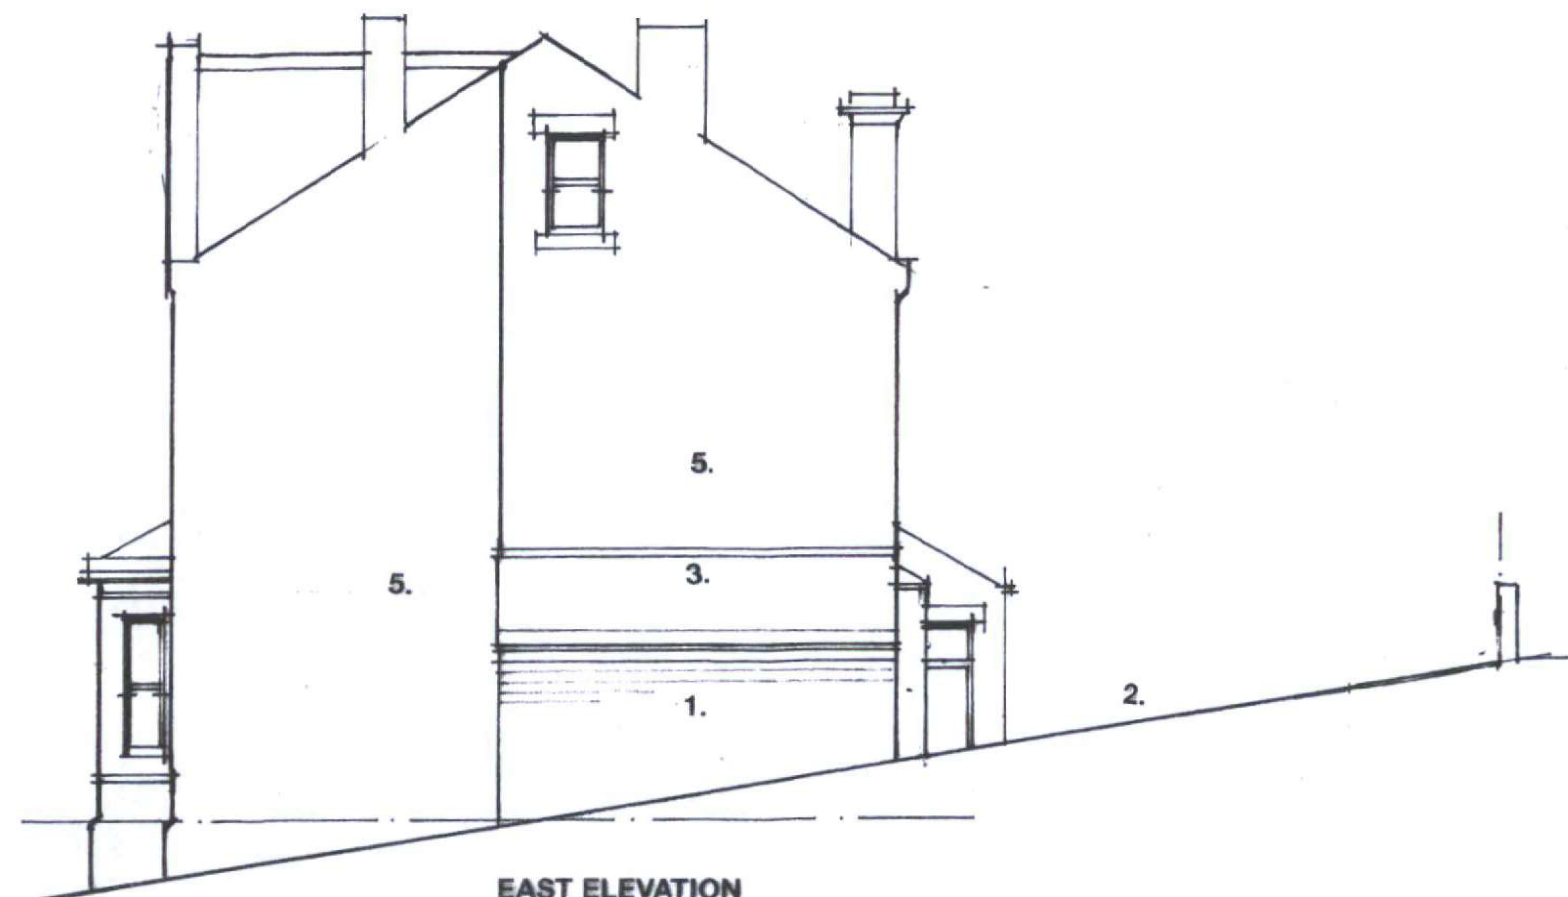

EAST ELEVATION



1. Existing brickwork wall.
2. Existing tarmac drive
3. Existing slate roof
4. Existing timber garage doors
5. Existing Natural stone
6. Existing boundary

EXISTING ELEVATIONS.

**PROPOSED UPGRADE OF EXISTING GARAGE TO FORM NEW KITCHEN.
EXTENSION TO FORM NEW FAMILY ROOM
152 SOOTHILL LANE, SOOTHILL, BATLEY, KIRKLEES, WF17 6HP**