



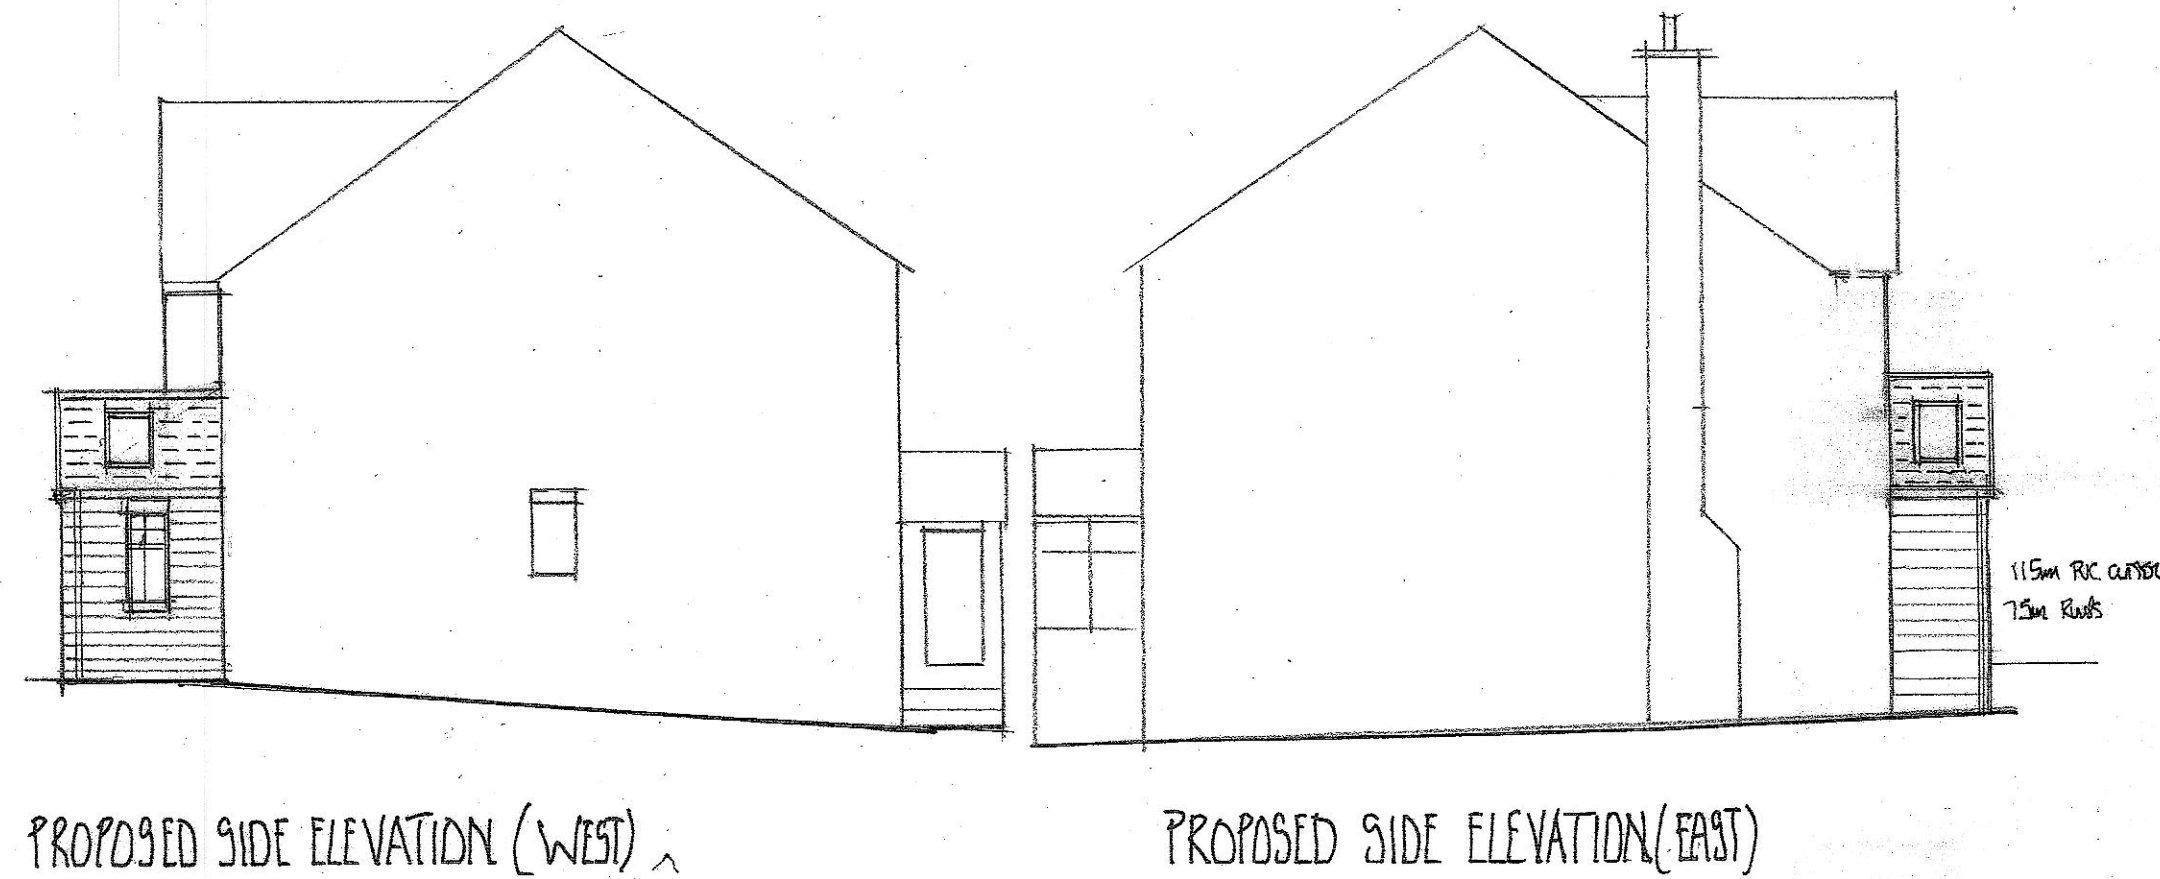

PROPOSED SIDE ELEVATION (EAST)

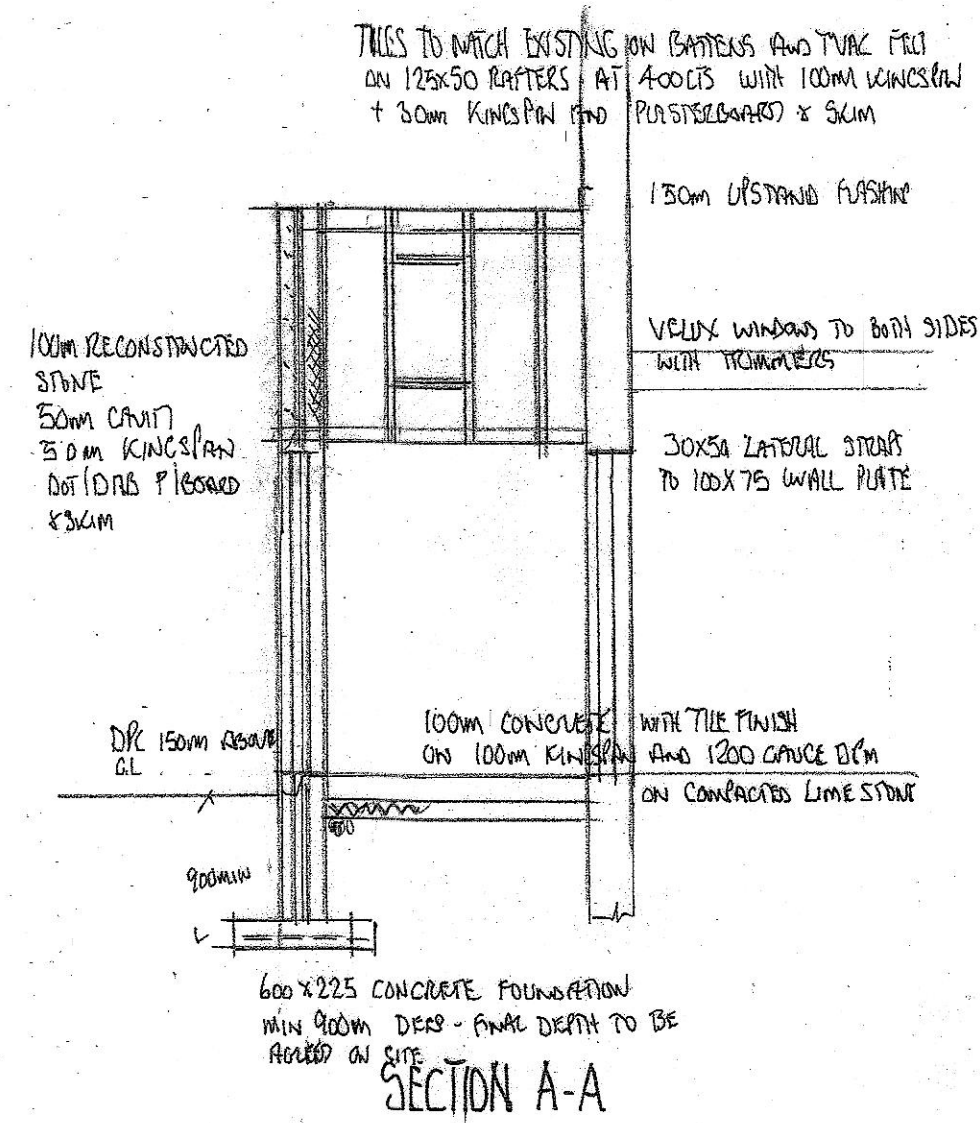

PROPOSED ELEVATION AND
 SECTION AT 18
 MANDORALE CLOSE
 OVERTON WAKEFIELD
 WF4 4SX

SCALE 1:50 1:100 1:1250

DATE 12/3/22