


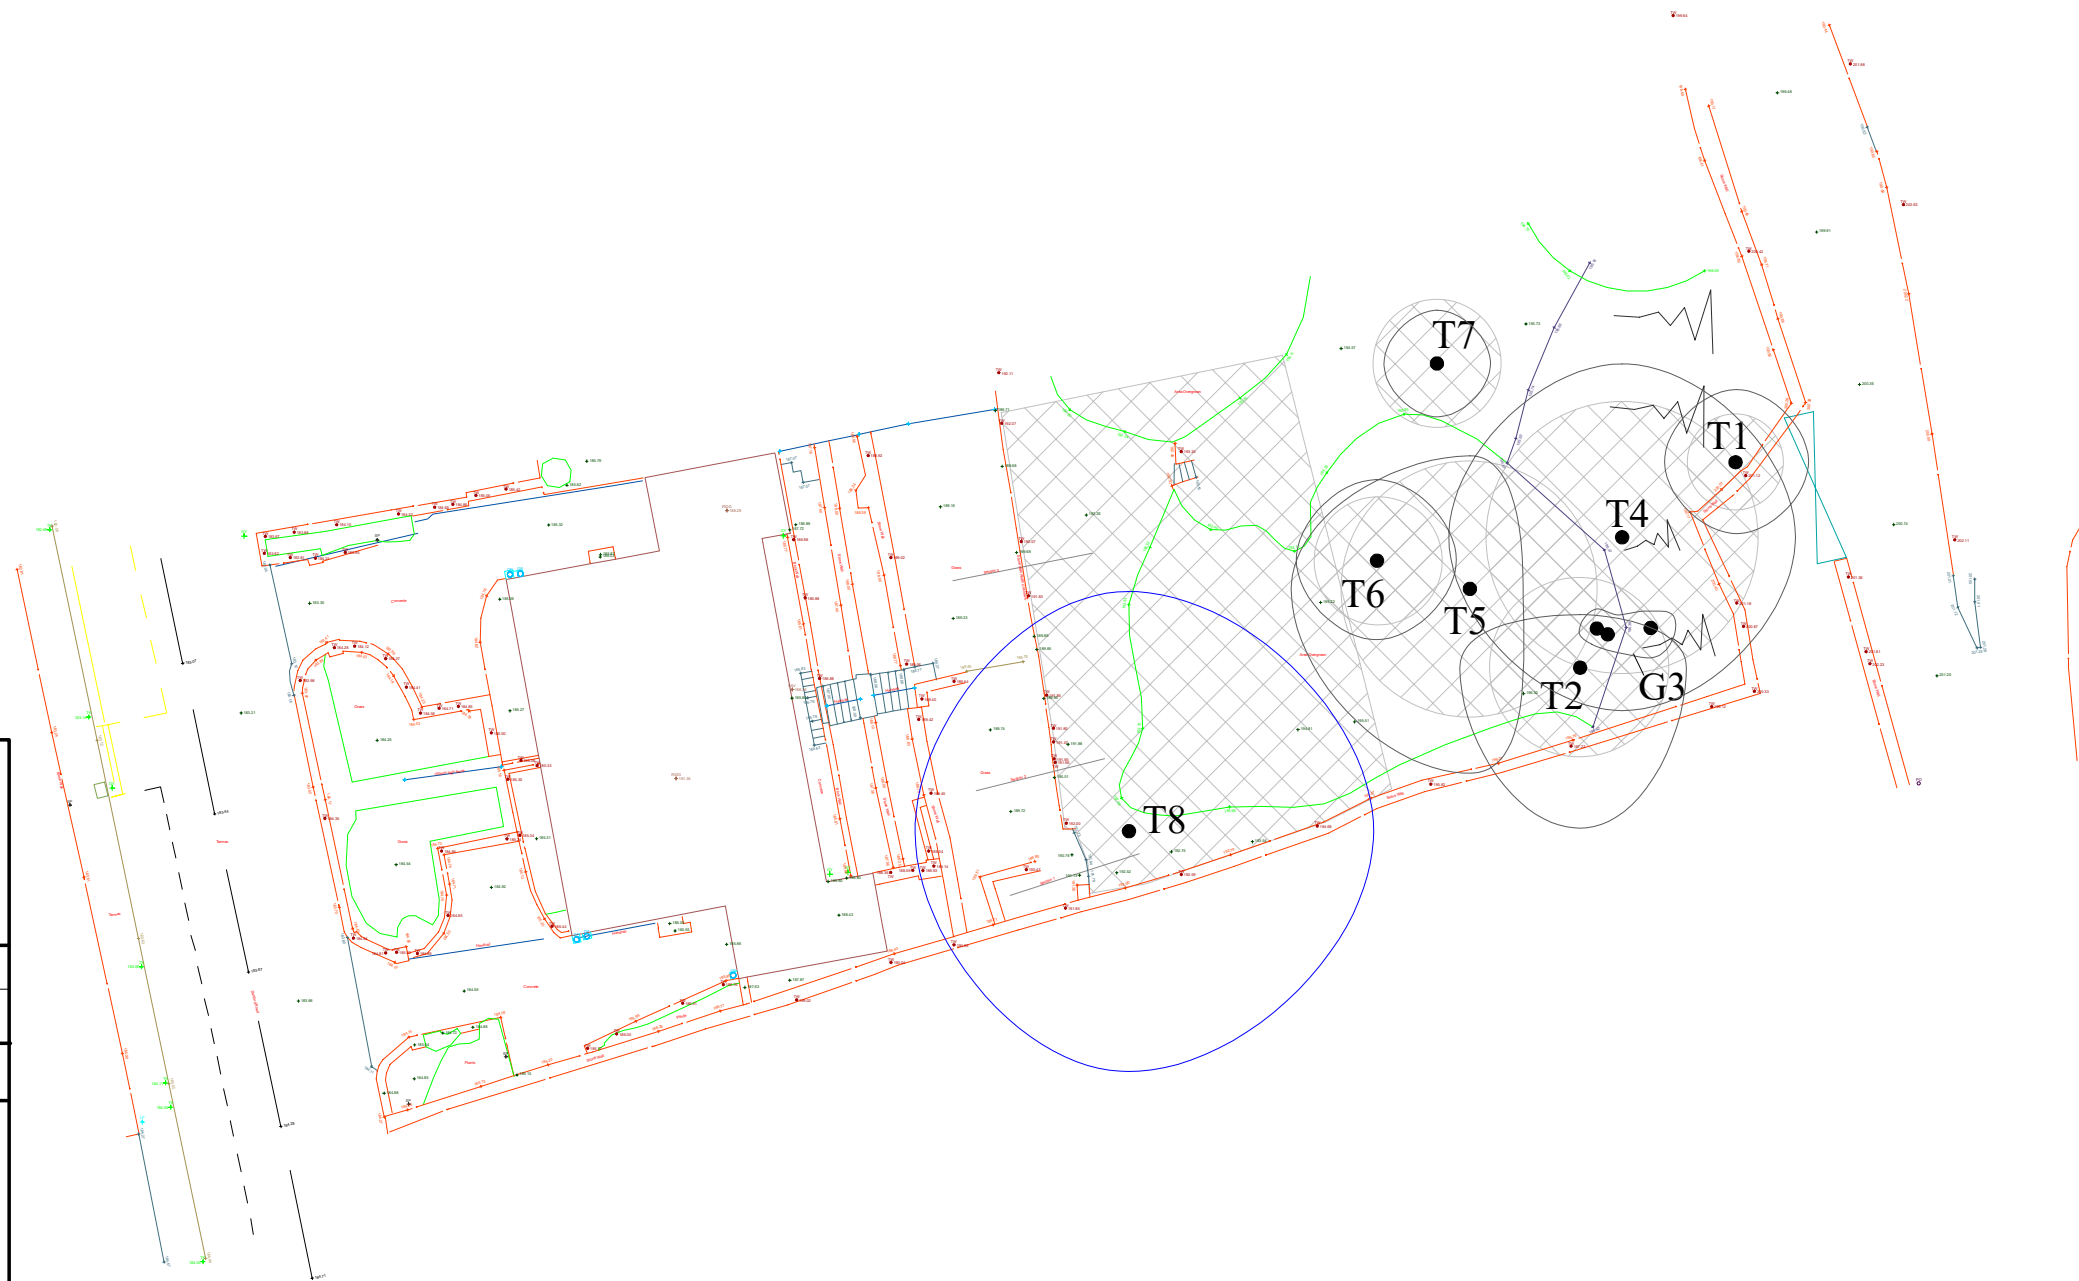

Email: vb@brooks-ecological.co.uk
Tel No: 01943 884 451
www.brooks-ecological.co.uk

APPENDIX 4 - TREE CONSTRAINTS PLAN

Site: Dunford Road, Holmfirth.

Paper Size: A2 Scale: 1:200

BS 5837: 2012 Retention Categories

	CATEGORY A
	CATEGORY B
	CATEGORY C
	CATEGORY U

	ROOT PROTECTION AREA
	TREE STEM

Please note:
The plan is for guidance only
and should not be scaled from.

The original of this drawing was produced
in colour - a monochrome copy should not be
relied upon.

