




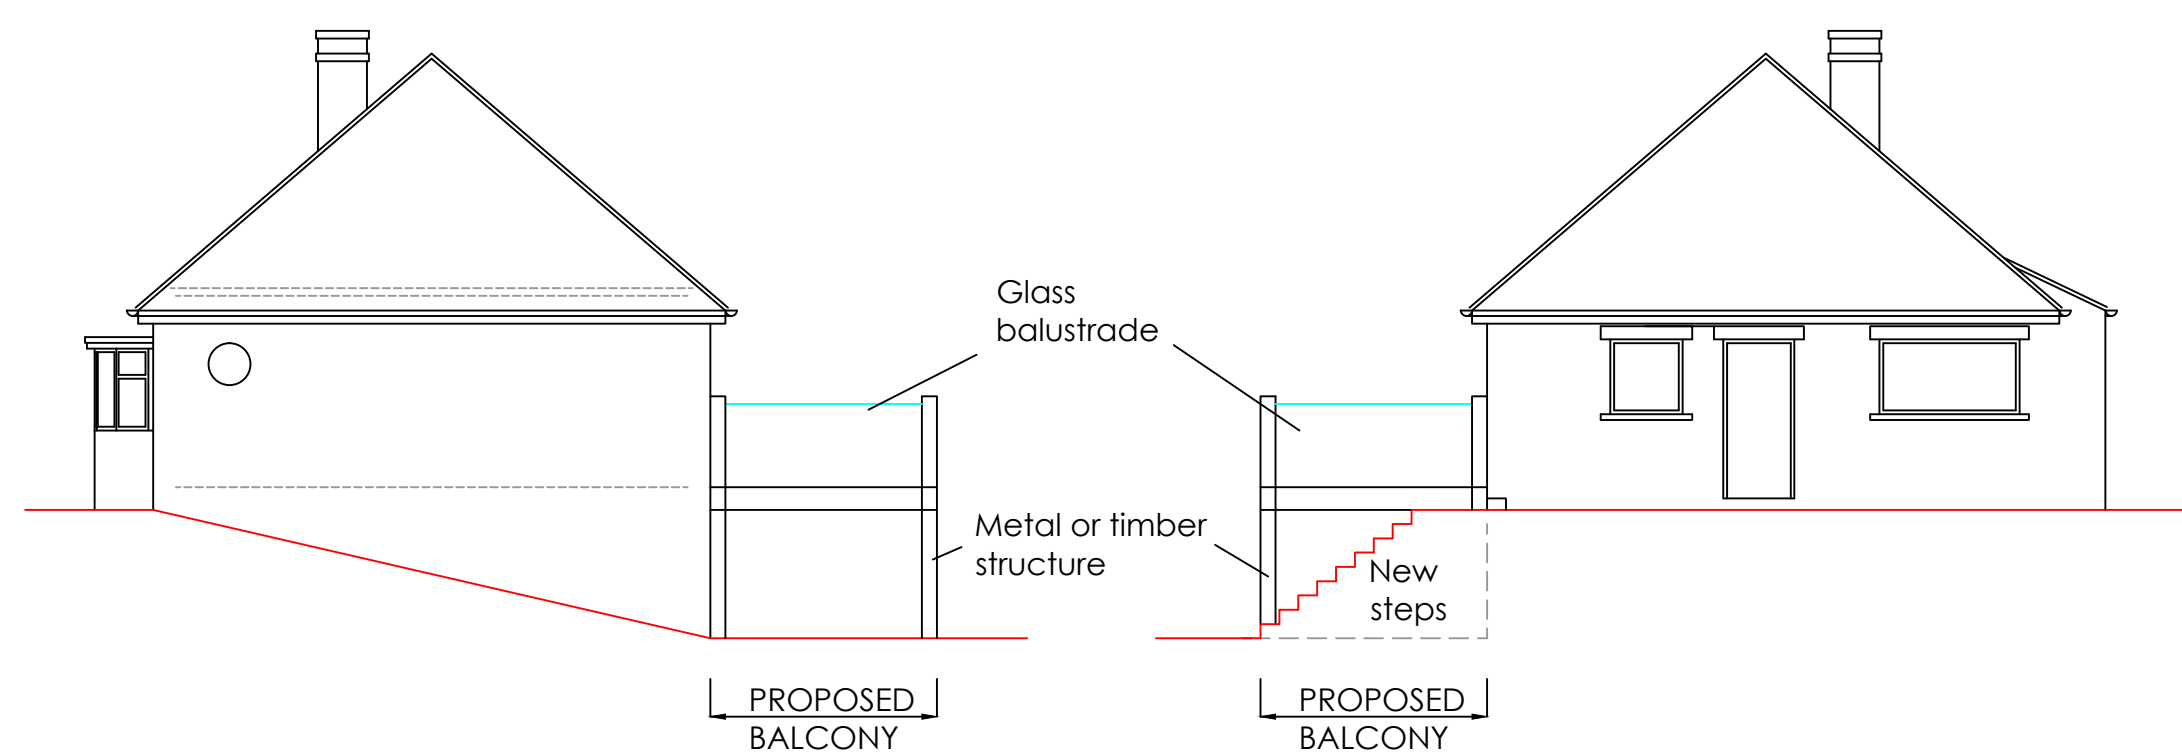


PROPOSED SIDE ELEVATION (W)

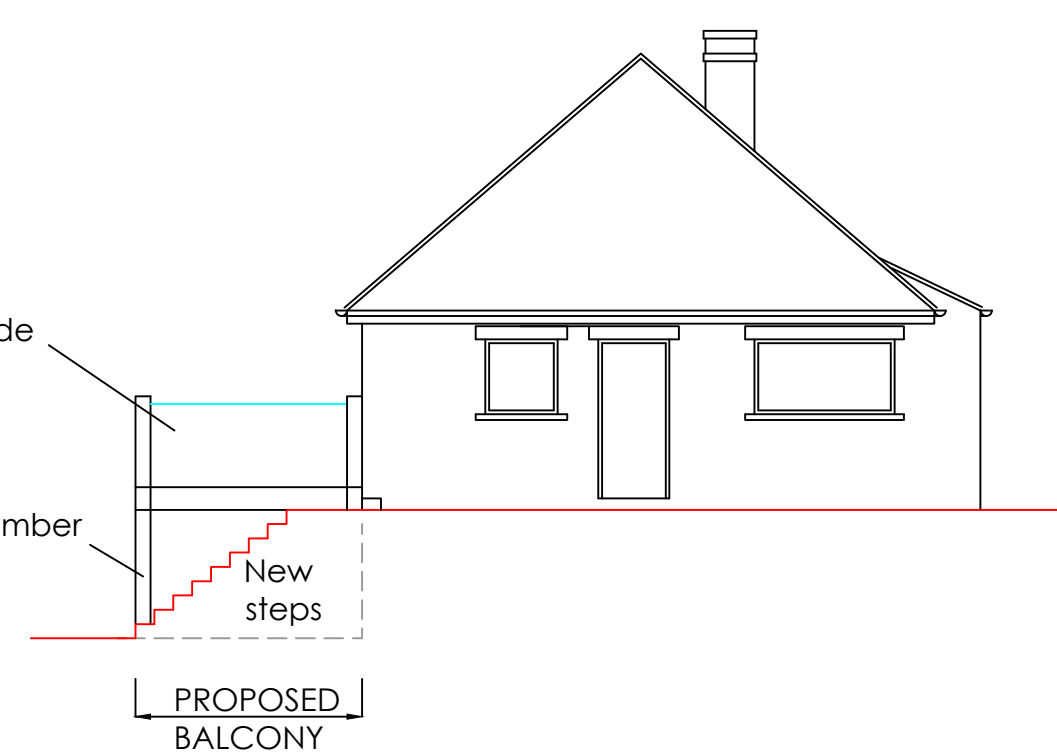


PROPOSED SIDE ELEVATION (E)

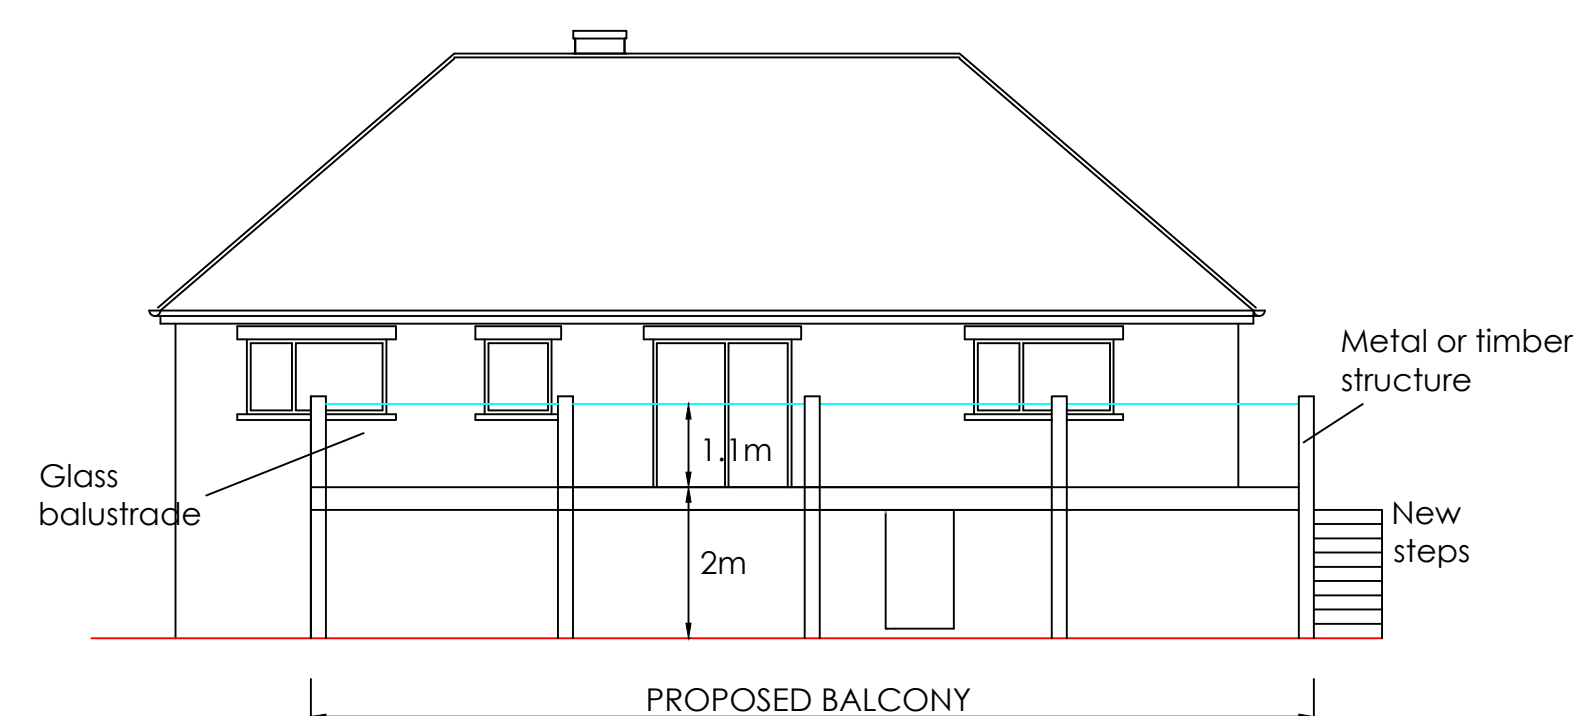


PROPOSED REAR ELEVATION (S)

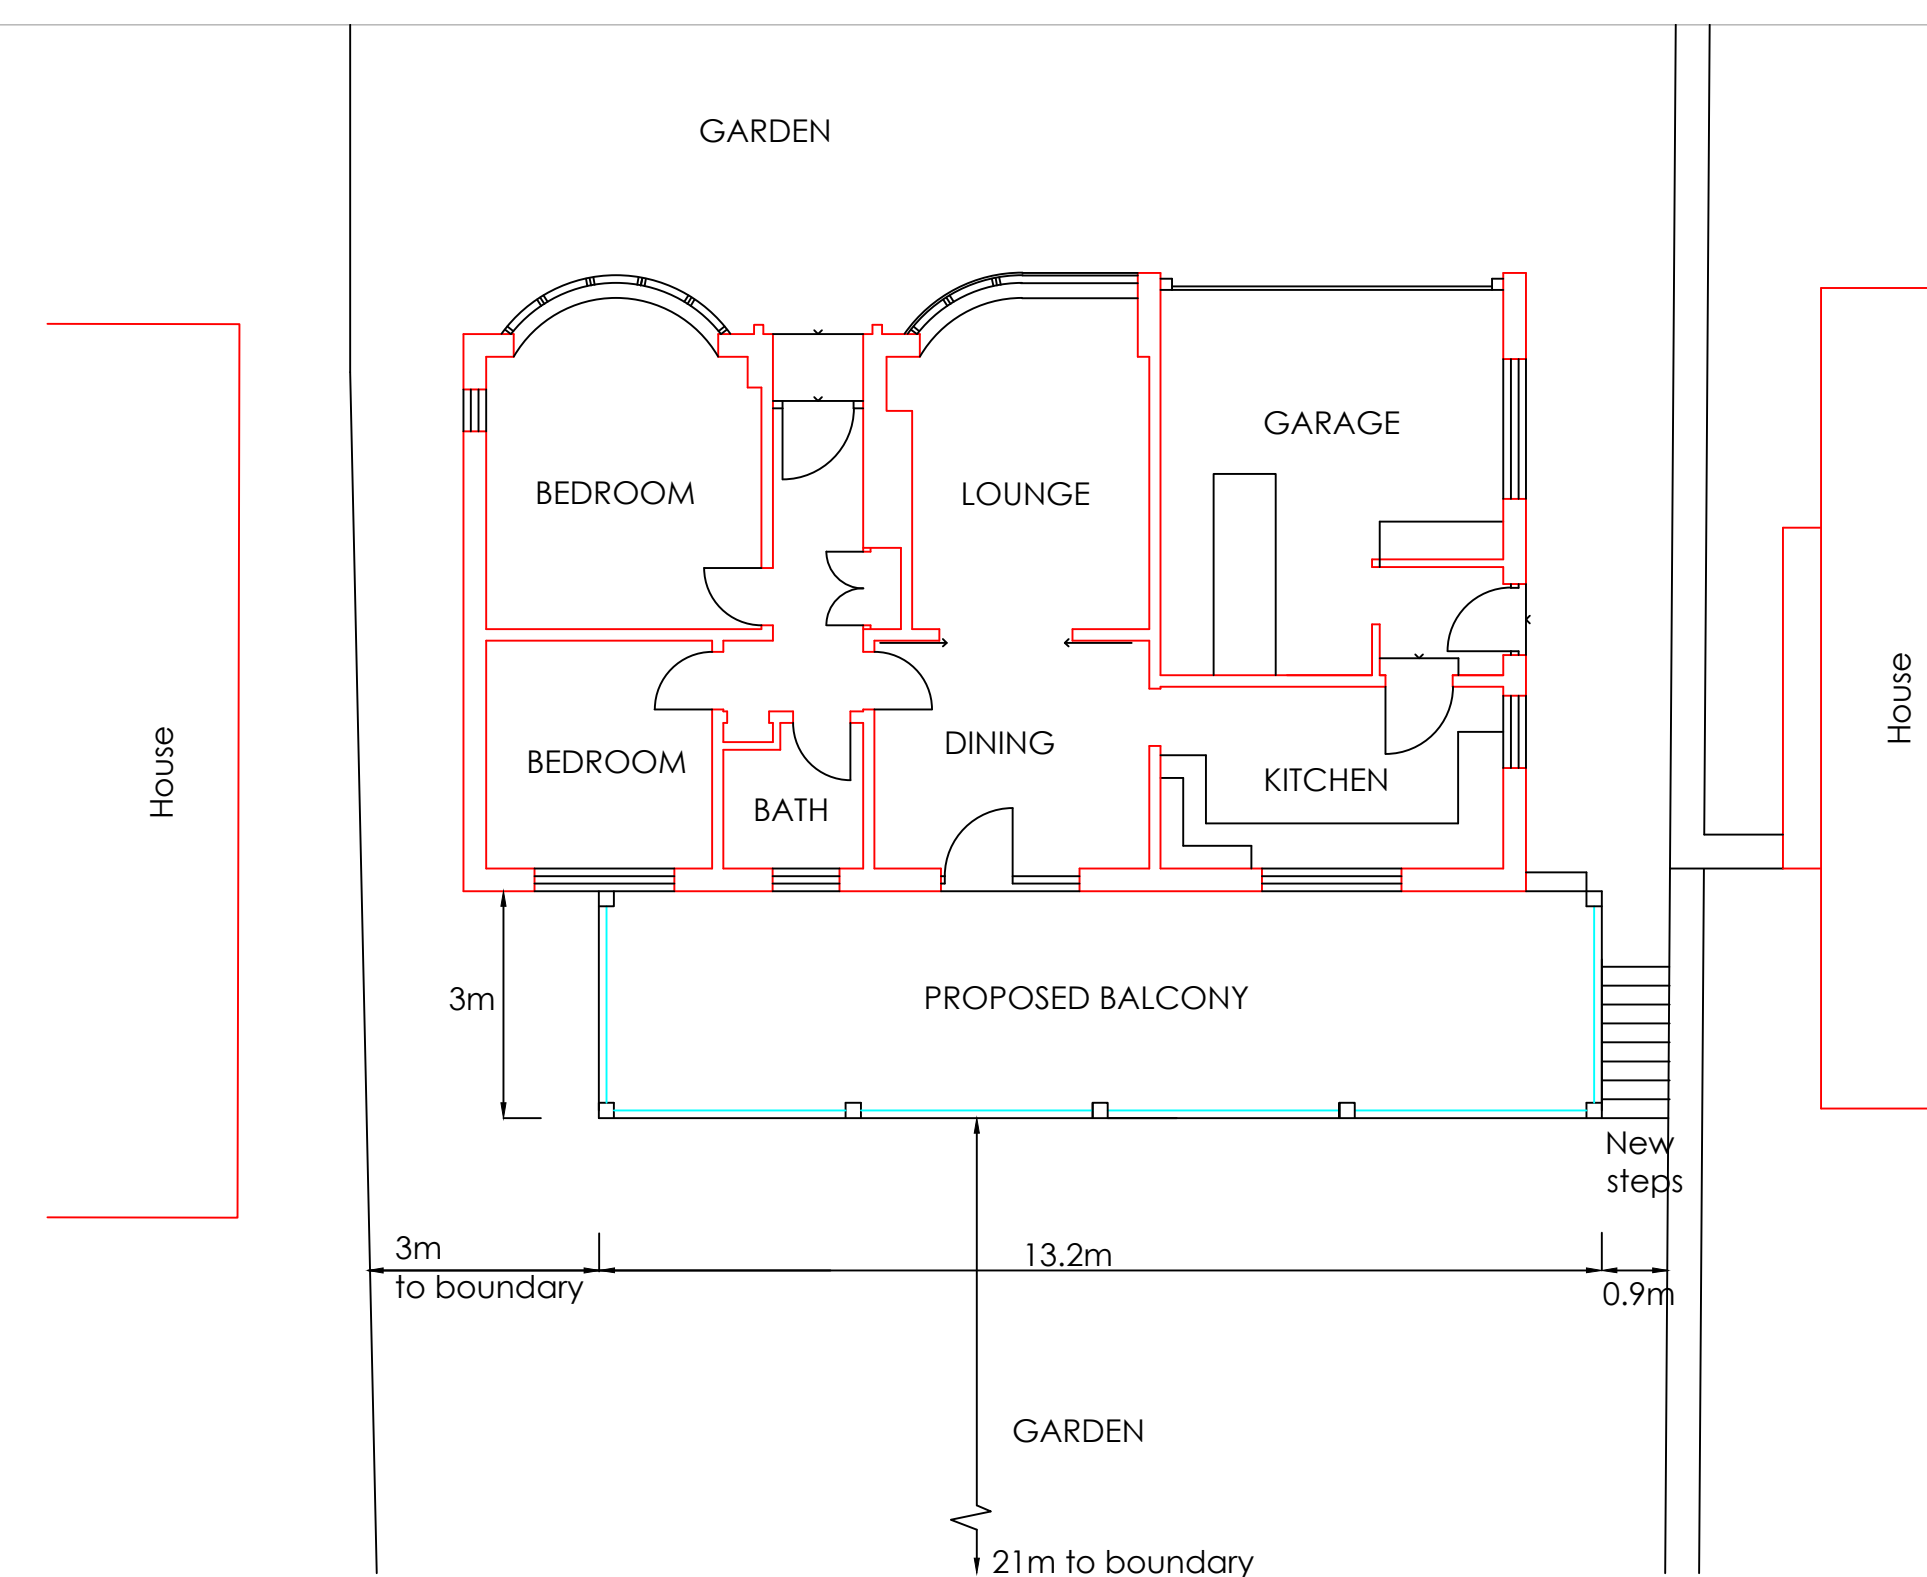


PROPOSED PLAN

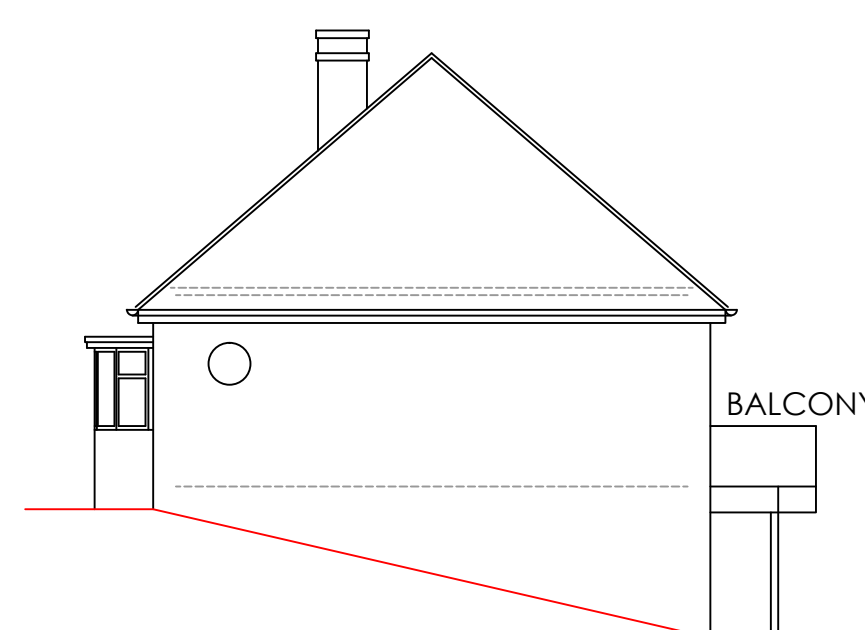


EXISTING SIDE ELEVATION (W)

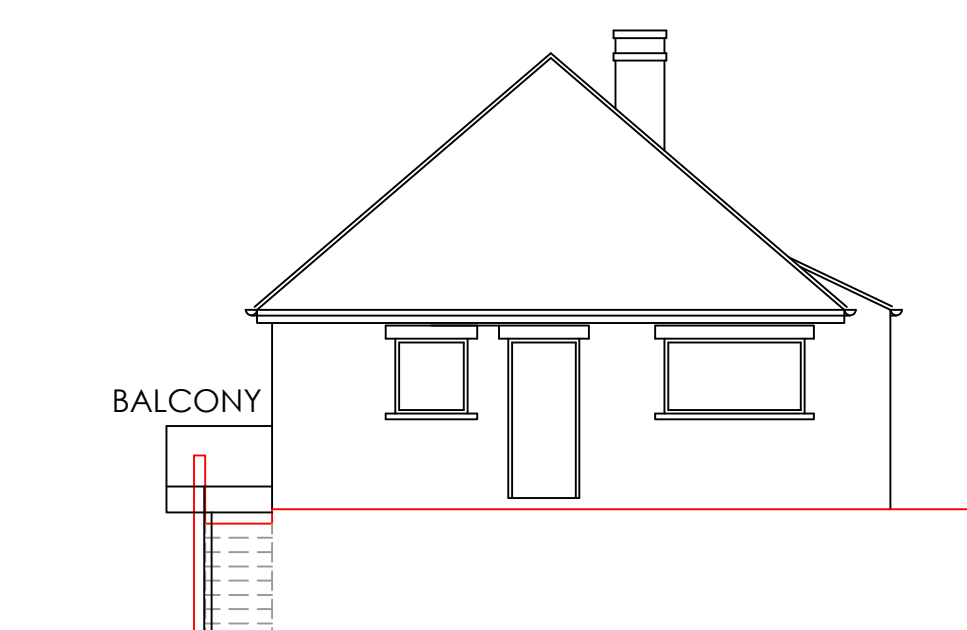

EXISTING SIDE ELEVATION (E)

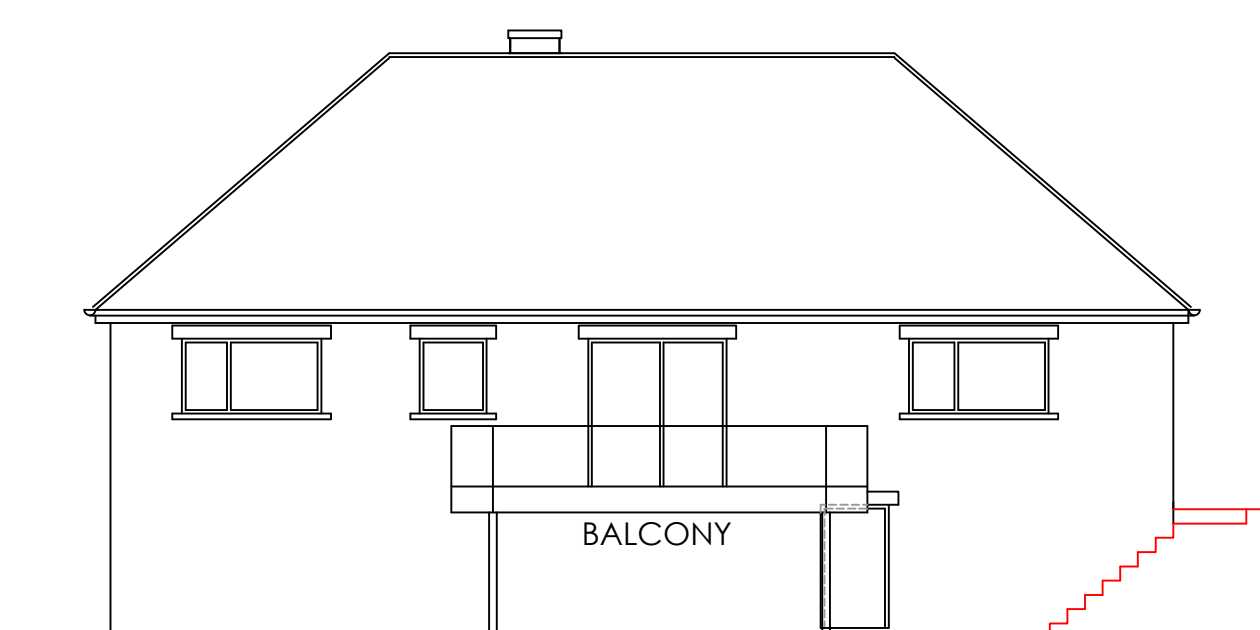

EXISTING REAR ELEVATION (S)

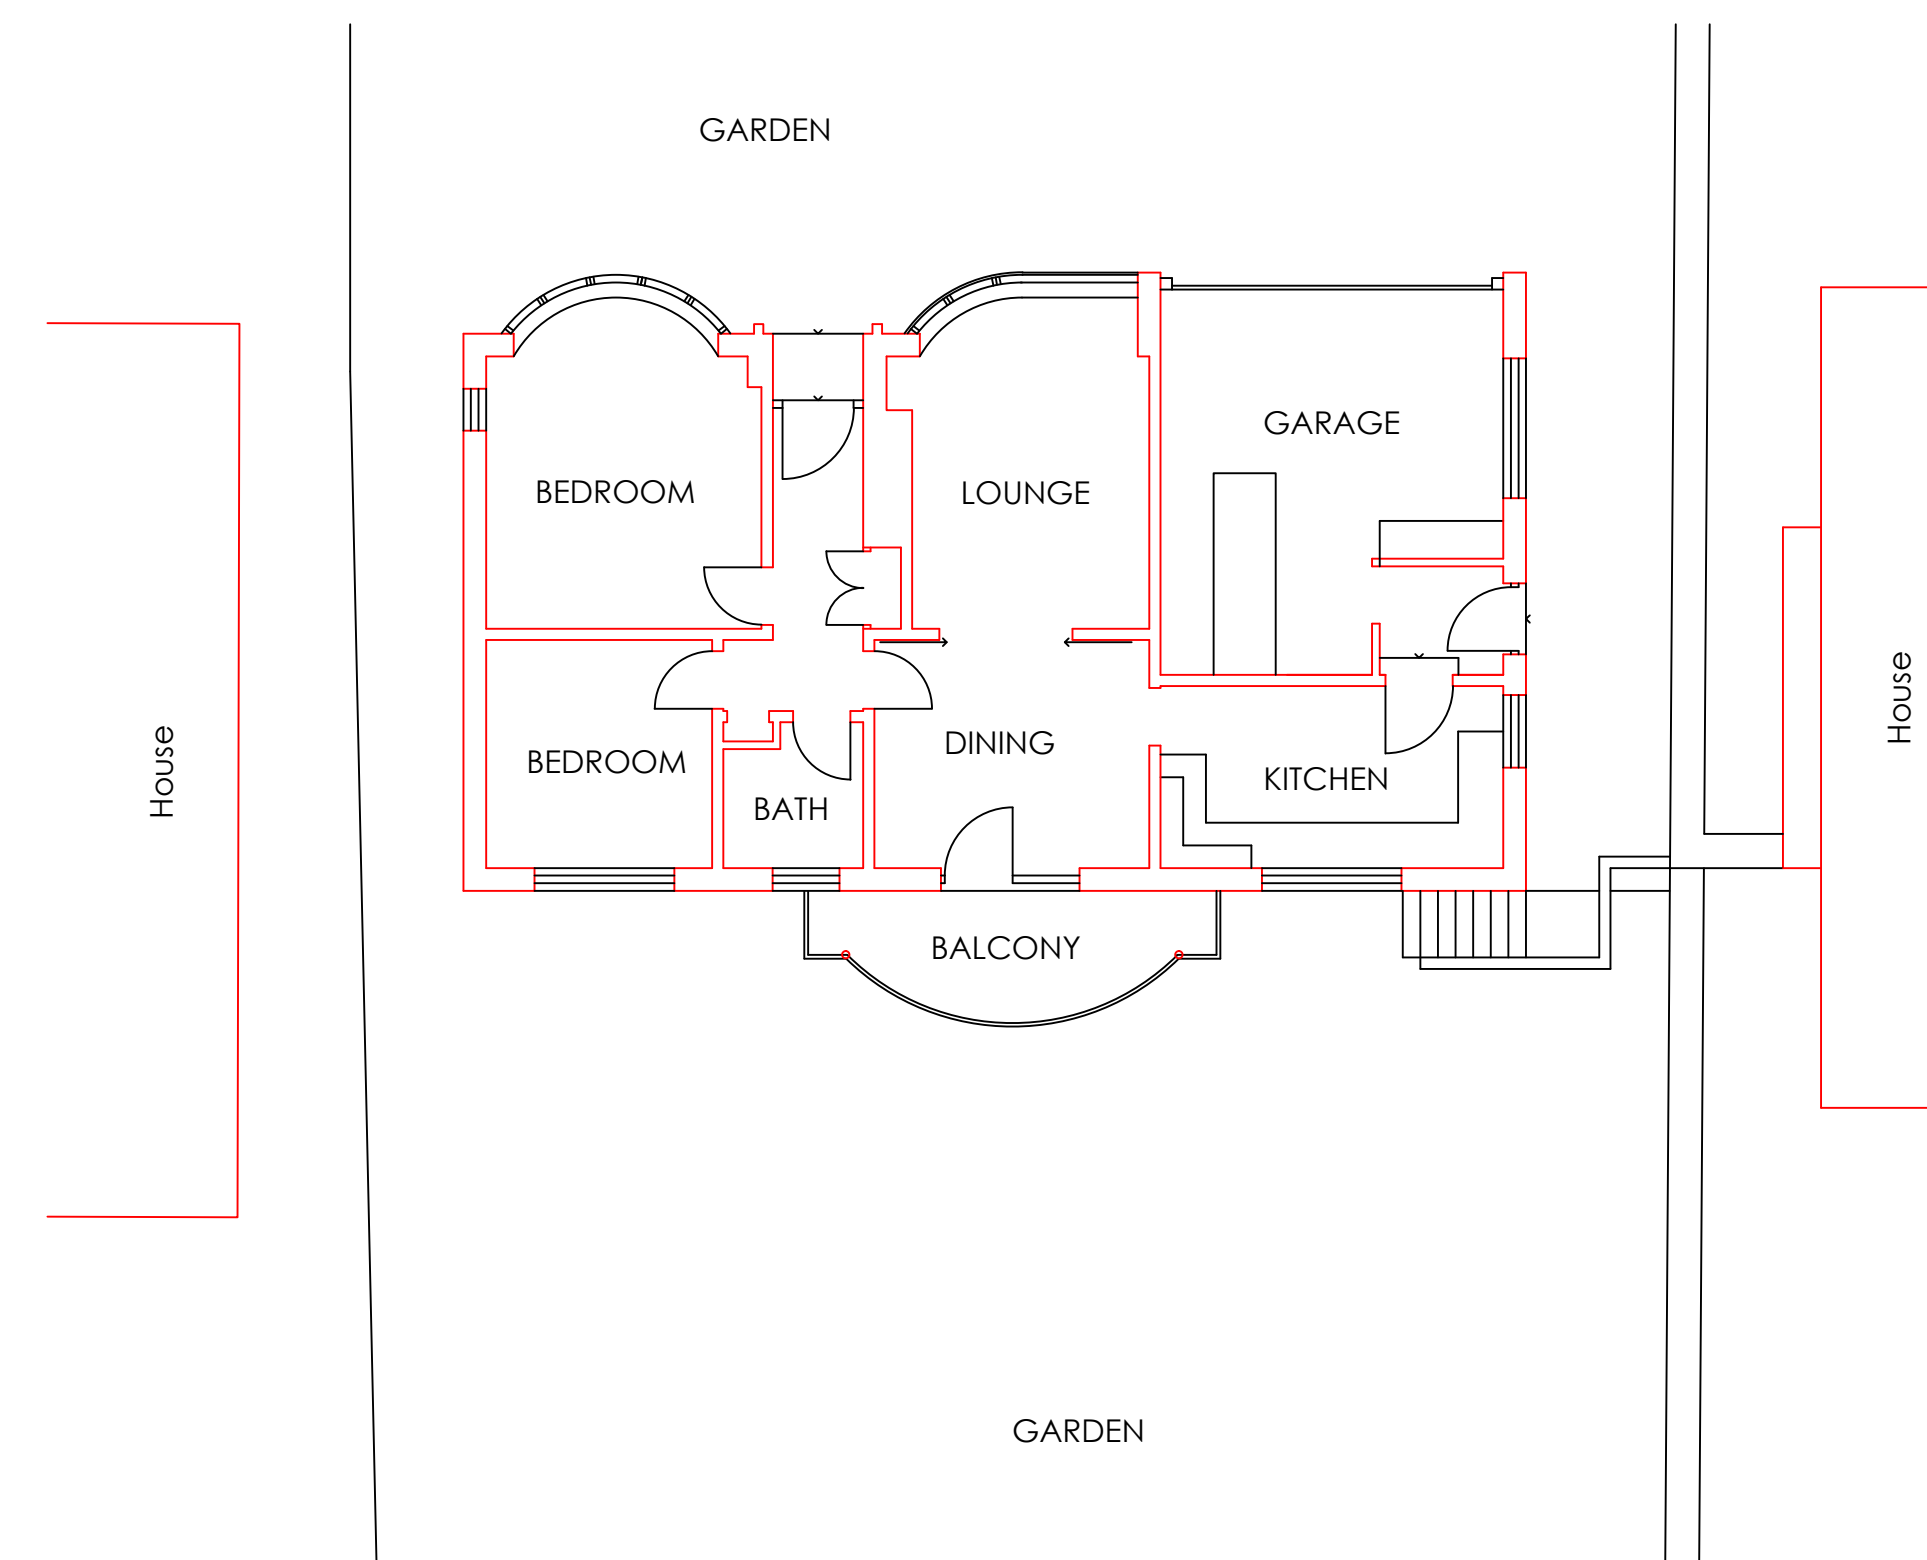

EXISTING PLAN

EXISTING & PROPOSED PLANS and ELEVATIONS

CLIENT: **MR & MRS HETHERINGTON** / PROJECT: **REPLACEMENT BALCONY AT 9 LUMB LANE, ALMONDBURY, HD4 6SZ** / SCALE: **1:100 at A1 size** / DATE: **070422** / Revised 030522: Balcony made wider

HEMINGWAY
DESIGN
HOUSE

2020