

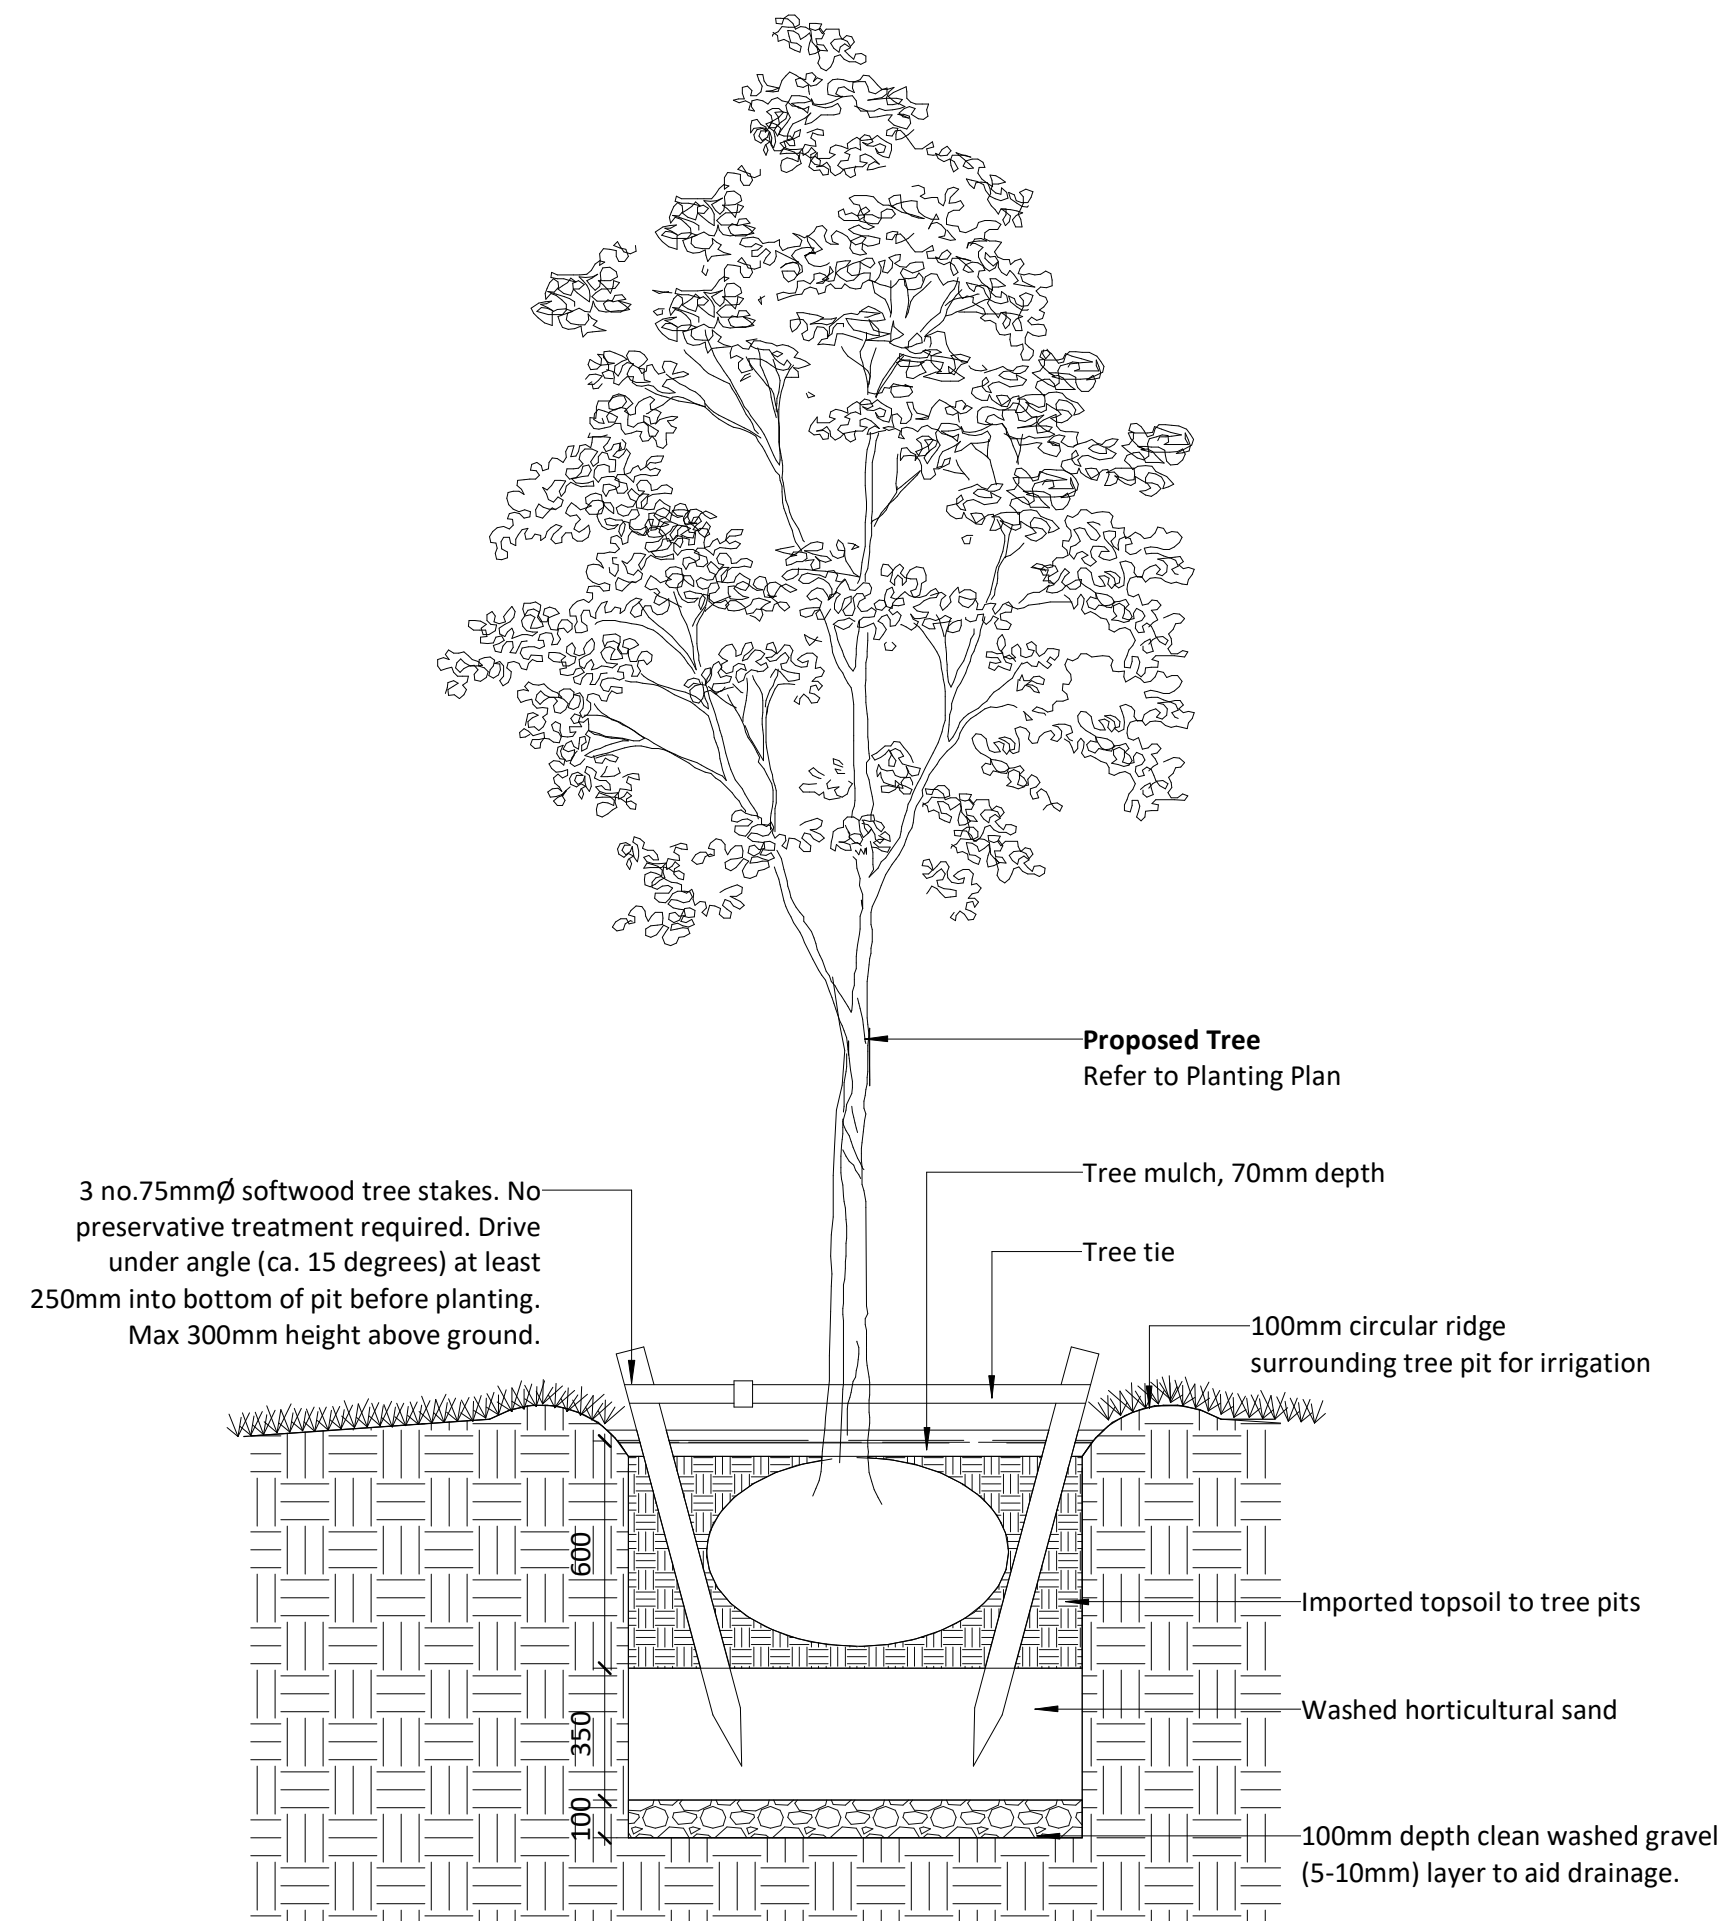


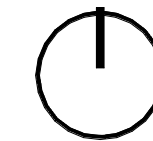


Detail 01 - Tree Detail.

1 : 20

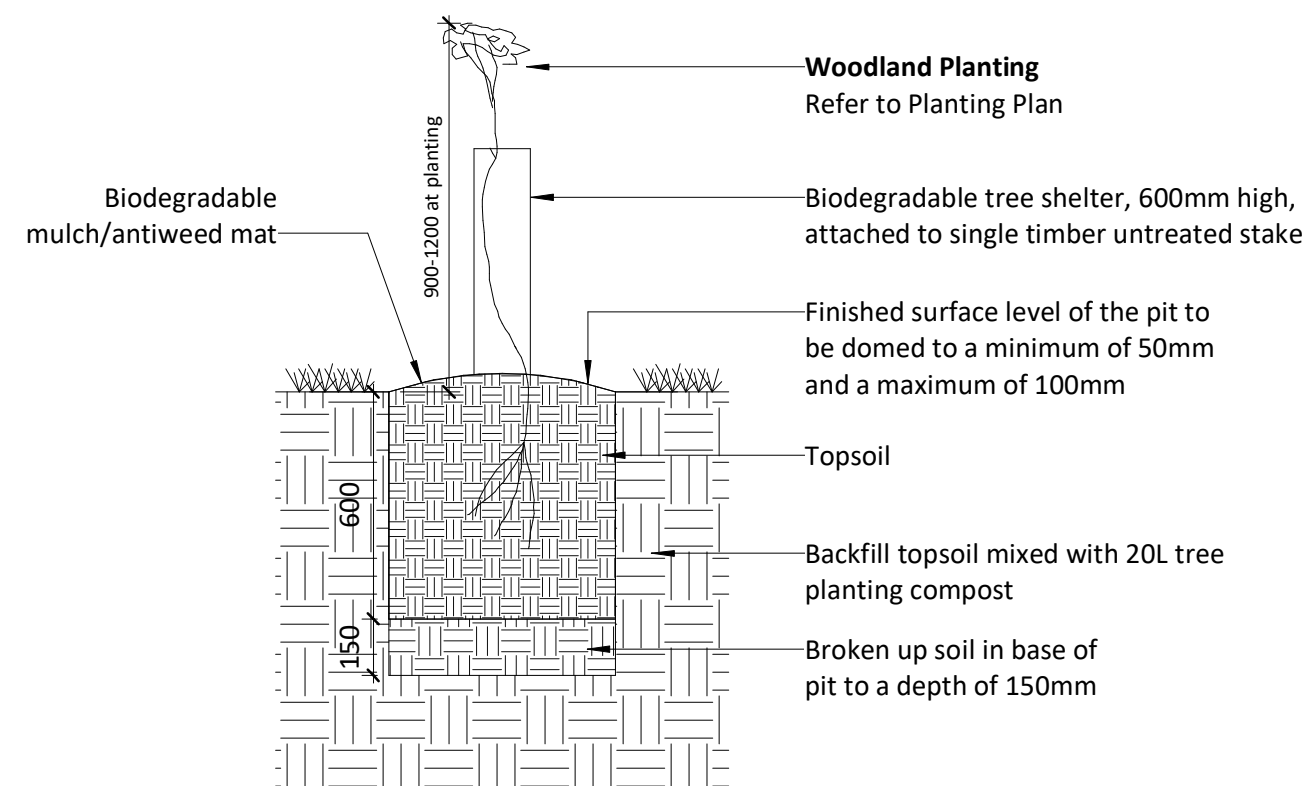


Detail 02 - Woodland Planting / Tree Pit Feather trees.

1 : 20

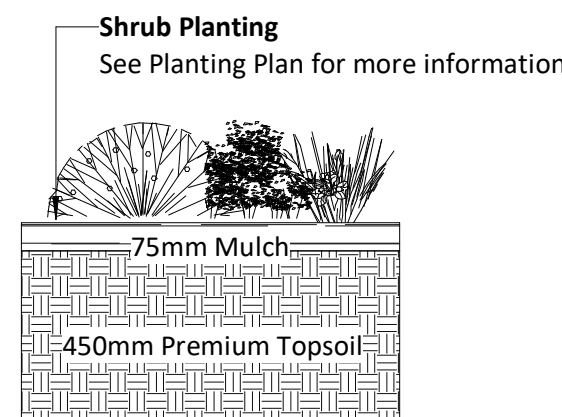

Detail 03 - Typical Ornamental Planting.

1 : 20

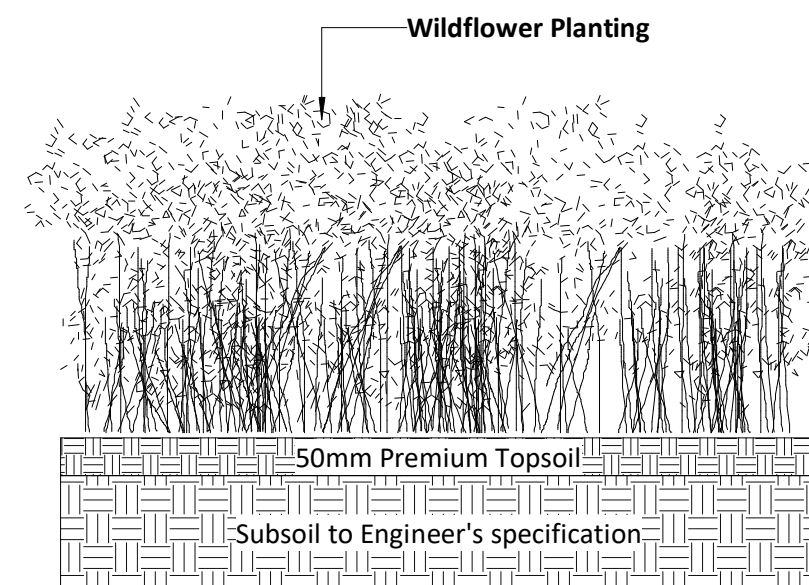

Detail 04 - Typical Wildflower Planting Detail.

1 : 10

Updates requested by GT	S2	C03	IWA	IWA	22/03/22
Updated with comments from GT	S2	C02	IWA	IWA	18/02/22
Issued for Stage 5	S2	C01	CLO	IWA	16/12/21
Updated in line with latest info	S2	P02	CLO	IWA	16/12/21

Issued for Stage 4	S2	P01	DCO	IWA	22/10/21
Revision	Status	Rev	Author	Aprvd	Date



newcastle:
studio 7 & 8, the kiln, hoults yard, walker road,
newcastle, ne6 2hl. t: +44 (0)191 281 3775

london:
the fisheries, 1 mentmore terrace, london,
e8 3pn. t: +44 (0)203 479 2649

glasgow:
177 w george st, glasgow metropolitan area,
g2 2lb. t: +44 (0)141 301 1465

w: www.oobe.co.uk e: info@oobe.co.uk

Client	Galliford Try
Project	Greenhead College
Title	Landscape Details Softworks Sheet 1

Dwg. No.	NE8659- OOB- ZZ- 00- DR- L- 0501	Scale	As indicated @ A2
Revision	C03	Date	October 2021