
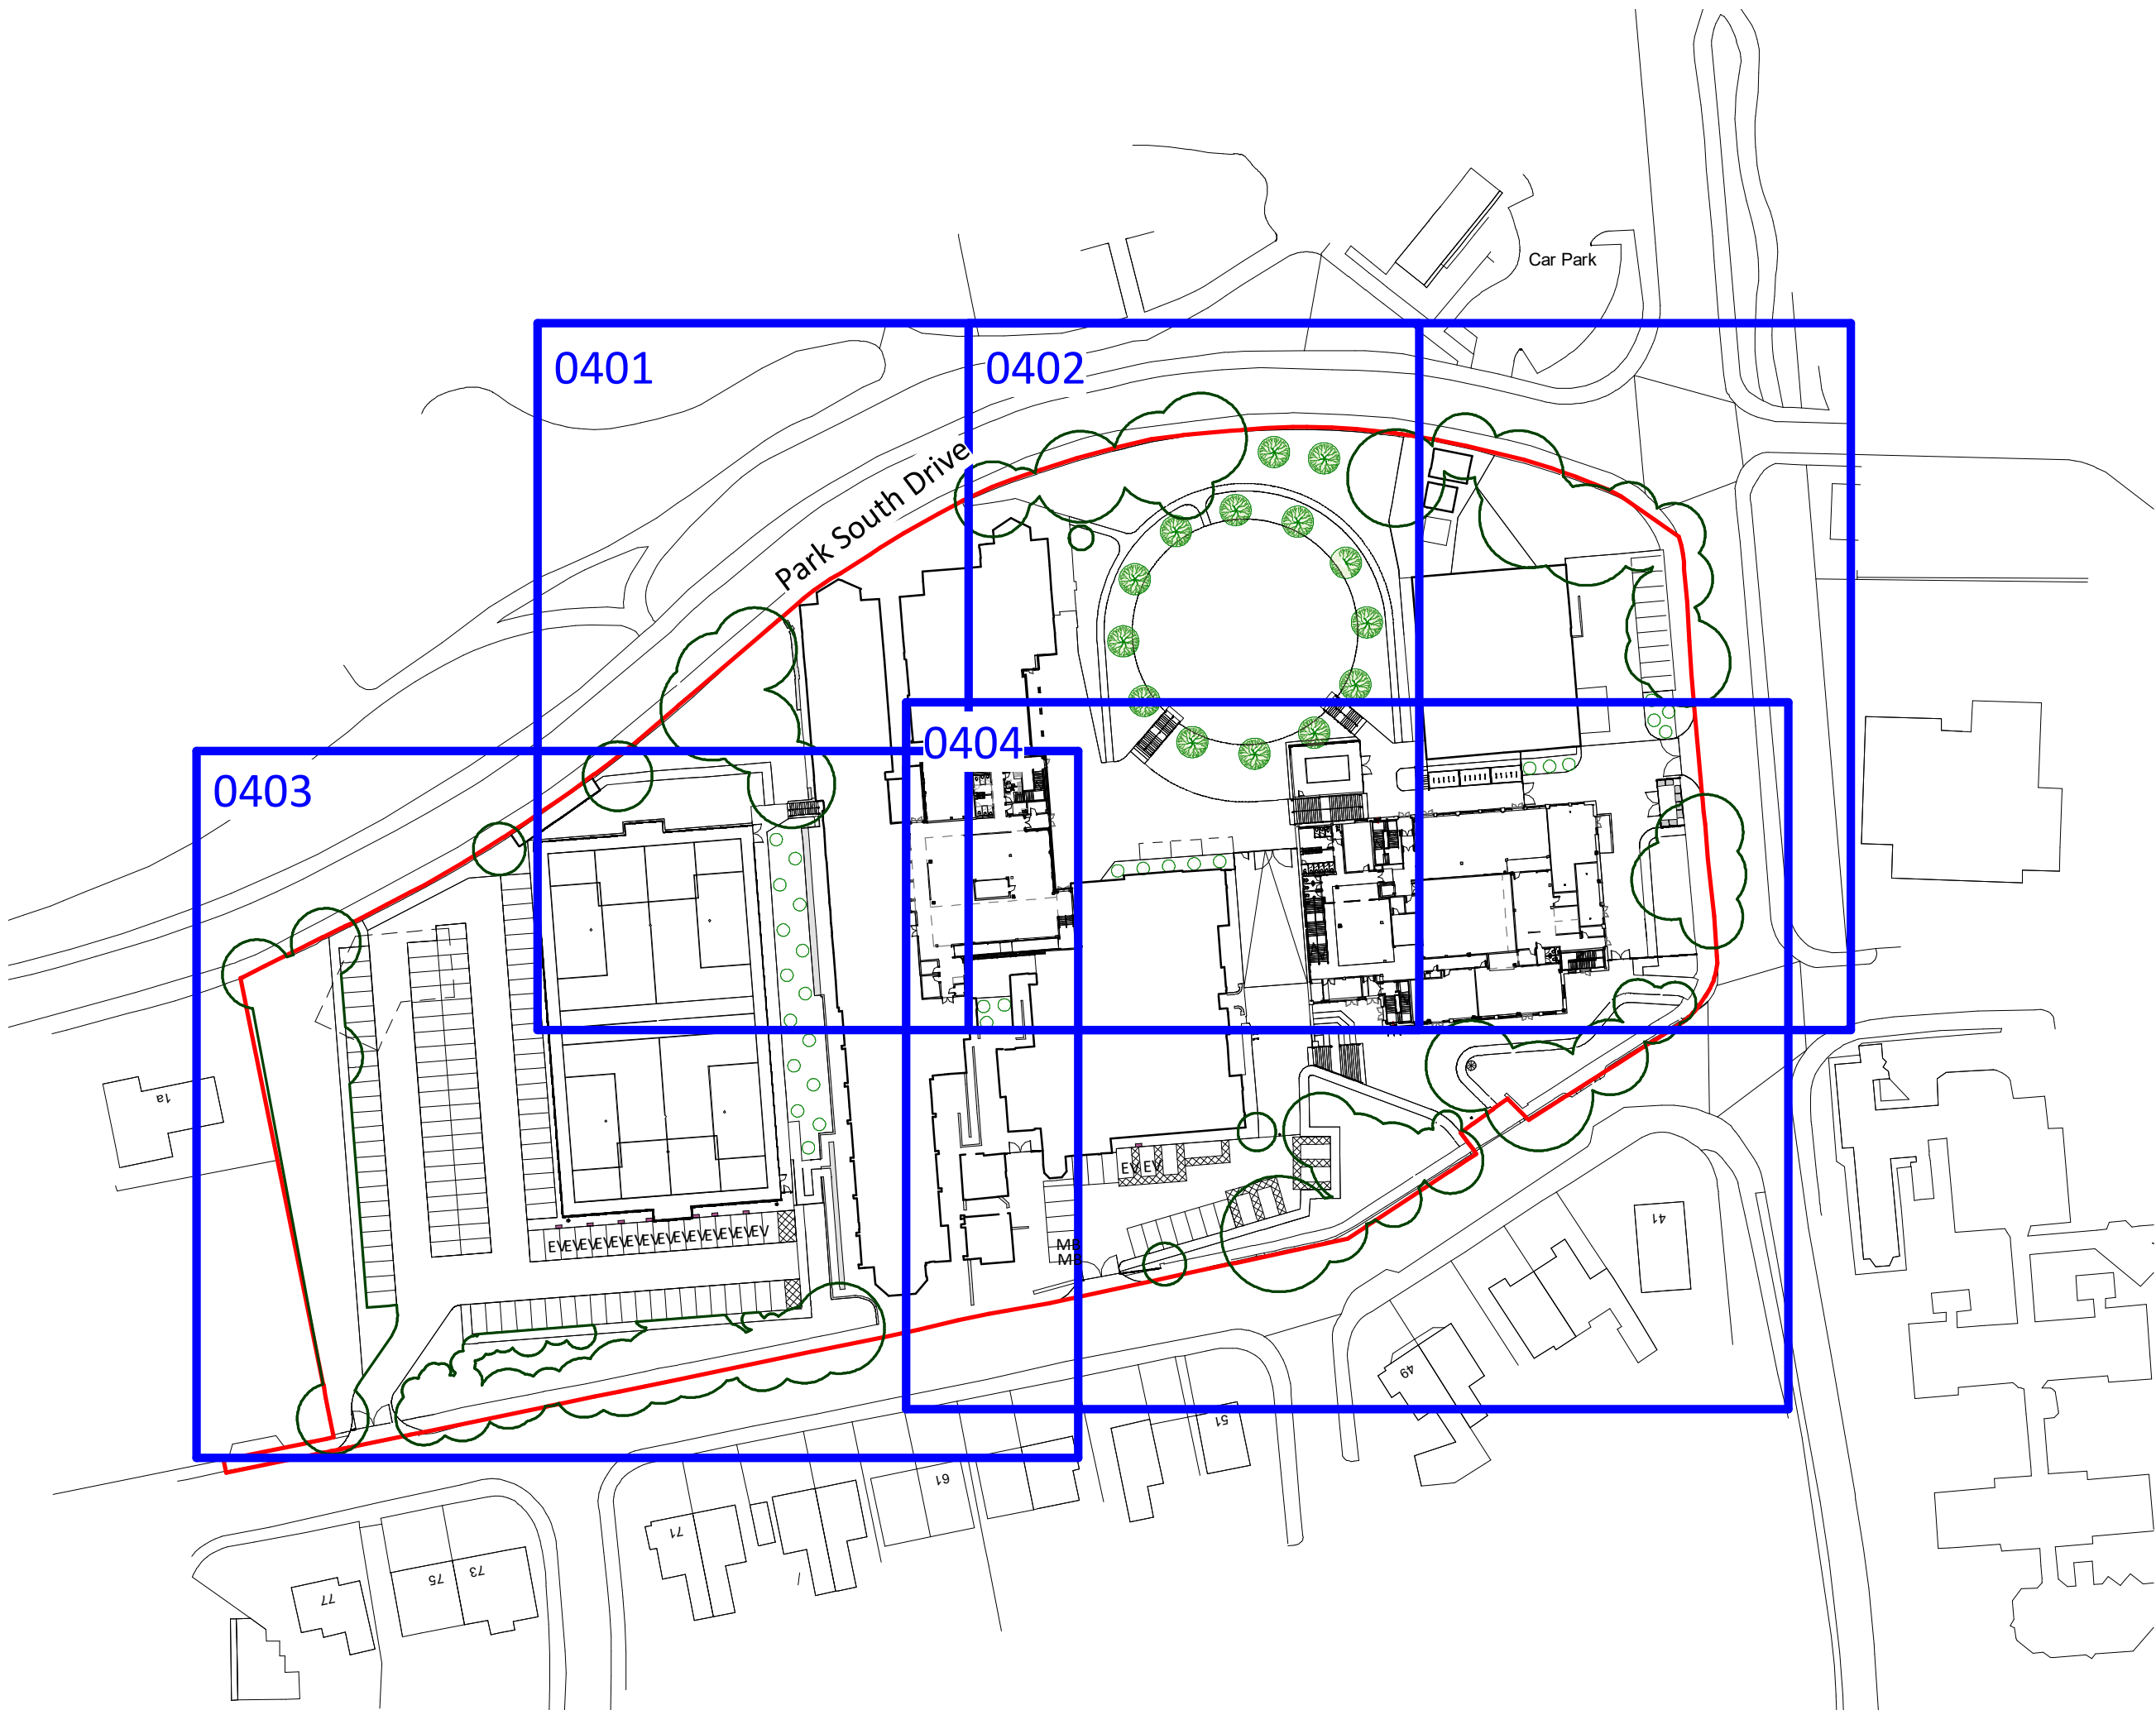


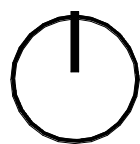

Woodland Structure Planting

Total Area – 2,815m2 (Locations to be agreed with softworks contractor)

Num	Abbrev.	Species	Size	Specification	Density Counted or m2
60	AC	Acer campestre	60-80cm	Bare root	0.75
60	CS	Cornus sanguinea	60-80cm	Bare root	0.75
60	CA	Corylus avellana	60-80cm	Bare root	0.75
60	MS	Malus sylvestris	60-80cm	Bare root	0.75

Woodland Herb Layer (Area – 710m2)

Number	Abbrev.	Species	Size	Specification	Density
355	AR	Ajuga reptans (Bugleherb)	1L	Full Pot: C	9/m²
355	AU	Allium ursinum (Ramsons)	1L	Full Pot: C	9/m²
355	AN	Anemone nemorosa (Wood anemone)	1L	Full Pot: C	9/m²
355	AS	Anthriscus sylvestris (Cow Parsley)	1L	Full Pot: C	9/m²
355	AM	Arum maculatum (Cuckoo-pint)	1L	Full Pot: C	9/m²
355	AF	Athyrium filix-femina (Lady fern)	1L	Full Pot: C	9/m²
355	CT	Campanula trachelium (Nettle-leaved Bellflower)	1L	Full Pot: C	9/m²
355	CM	Convallaria majalis (Lily of the valley)	1L	Full Pot: C	9/m²
355	DA	Dryopteris affinis (Golden Shield Fern)	1L	Full Pot: C	9/m²
355	EC	Eupatorium cannabinum (Hemp-agrimony)	1L	Full Pot: C	9/m²
355	GO	Galium oderatum (Woodruff)	1L	Full Pot: C	9/m²
355	GS	Geranium sylvaticum (Wood crane's-bill)	1L	Full Pot: C	9/m²
355	GR	Geum rivale (Water avens)	1L	Full Pot: C	9/m²
355	HH	Hedera helix (Common ivy)	1L	Full Pot: C	9/m²
355	OA	Oxalis acetosella (Wood sorrel)	1L	Full Pot: C	9/m²
355	PVe	Primula veris (Cowslip)	1L	Full Pot: C	9/m²
355	PVu	Primula vulgaris (Primrose)	1L	Full Pot: C	9/m²
355	SD	Silene dioica (Red campion)	1L	Full Pot: C	9/m²

Ornamental Planting (Sun)

Total Area – 426m2

Num	Abbrev.	Species	Size	Specification	Density
240	RFSG	Rudbeckia fulgida var. sullivantii 'Goldsturm'	2L	Full Pot: C	9/m²
240	AMP	Achillea millefolium paprika	2L	Full Pot: C	9/m²
240	PAA	Persicaria amplexicaulis 'Alba'	2L	Full Pot: C	9/m²
240	VVD	Veronicastrum virginicum 'Diana'	2L	Full Pot: C	9/m²
240	HMB	Helenium 'Moerheim beauty'	2L	Full Pot: C	9/m²
240	HRT	Helenium 'Ruby tuesday'	2L	Full Pot: C	9/m²
240	KPOV	Kniphofia popsicle 'Orange Vanilla'	2L	Full Pot: C	9/m²
240	VB	Verbena bonariensis	2L	Full Pot: C	9/m²
240	SC	Schizostylis coccinea Pink Princess	2L	Full Pot: C	9/m²
240	SS	Sisyrinchium striatum	2L	Full Pot: C	9/m²
240	AM	Anemanthele lessoniana	2L	Full Pot: C	9/m²
240	NS	Nassella tenuissima	2L	Full Pot: C	9/m²
240	MCM	Molinia caerulea 'moorhexe'	2L	Full Pot: C	9/m²
240	MSA	Miscanthus sinensis 'Abundance'	2L	Full Pot: C	9/m²
240	MCAT	Molinia caerulea subsp. arundinacea 'transparent'	2L	Full Pot: C	9/m²
240	CAKF	Calamagrostis acutiflora 'Karl Foerster'	2L	Full Pot: C	9/m²

Ornamental Planting (Shade)

Total Area – 200m2

Num	Abbrev.	Species	Size	Specification	Density
113	AM	Alchemilla mollis (deciduous)	2L	Full Pot: C	9/m²
113	AHNB	Anemone x hybrid 'Honerine jobert (deciduous)'	2L	Full Pot: C	9/m²
113	ACP	Astilbe chinensis var. taquetii 'purpurlanze' (winter interest)	2L	Full Pot: C	9/m²
113	AR	Ajuga reptans (evergreen)	2L	Full Pot: C	9/m²
113	BO	Bergenia 'Overture' (evergreen)	2L	Full Pot: C	9/m²
113	AM	Astrantia major (deciduous)	2L	Full Pot: C	9/m²
113	PAS	Persicaria affinis 'Superba'	2L	Full Pot: C	9/m²
113	PTGP	Pachysandra terminalis 'Green Carpet' (evergreen)	2L	Full Pot: C	9/m²
113	HO	Helleborus orientalis (evergreen)	2L	Full Pot: C	9/m²
113	AS	Asplenium scolopendrium (evergreen)	2L	Full Pot: C	9/m²
113	DA	Dryopteris affinis (semi evergreen)	2L	Full Pot: C	9/m²
113	DFM	Dryopteris filix-mas	2L	Full Pot: C	9/m²
113	PS	Polystichum setiferum (evergreen)	2L	Full Pot: C	9/m²
113	DD	Dryopteris dilatata (semi evergreen)	2L	Full Pot: C	9/m²
113	AL	Anemanthele lessoniana (semi evergreen)	2L	Full Pot: C	9/m²
113	SC	Sesleria caerulea (evergreen)	2L	Full Pot: C	9/m²

Ornamental Shrub Planting

Num.	Abbrev.	Species	Size	Specification	Density
10	HMP	Hamamelis x intermedia 'Pallida'	10L	Full Pot: C	As shown
9	CK	Cornus Kousa	10L	Full Pot: C	As shown
13	VBD	Viburnum Bobnantense Dawn	10L	Full Pot: C	As shown

Ornamental Tree Planting

Num.	Abbrev.	Species	Size	Specification	Density
14	CBFF	Carpinus betulus 'Frans Fontaine'	16-18cm	RB 6m+	As shown

Updated with comments from GT S2 C02 IWA IWA 18/02/22

Issued for Stage 5 S2 C01 CLO IWA 16/12/21

Updated in line with latest info S2 P06 CLO IWA 16/12/21

Changes in line with comments S2 P05 CLO IWA 11/11/21

Ramp and additional steps added and Sprinkler updated

S2 P04 IWA IWA 29/10/21

Issued for Stage 4 S2 P03 KMS IWA 22/10/21

Revision Status Rev Author Apprd Date

oobe
GallifordTry
newcastle: studio 7 & 8, the kiln, haults yard, walker road, newcastle, ne6 2th. t: +44 (0)191 281 3775
london: the fisheries, 1 mientmore terrace, london, e8 3pn. t: +44 (0)203 479 2649
glasgow: 177 w george st, glasgow metropolitan area, g2 2b. t: +44 (0)141 301 1465
w: www.oobe.co.uk e: info@oobe.co.uk

Client Galliford Try
Project Greenhead College

Title Proposed Planting Plan
Overview

Dwg. No. NE8659-OOB-ZZ-00-DR- L- 0400 Scale 1 : 1000 @ A1
Revision C02 Date October 2021