


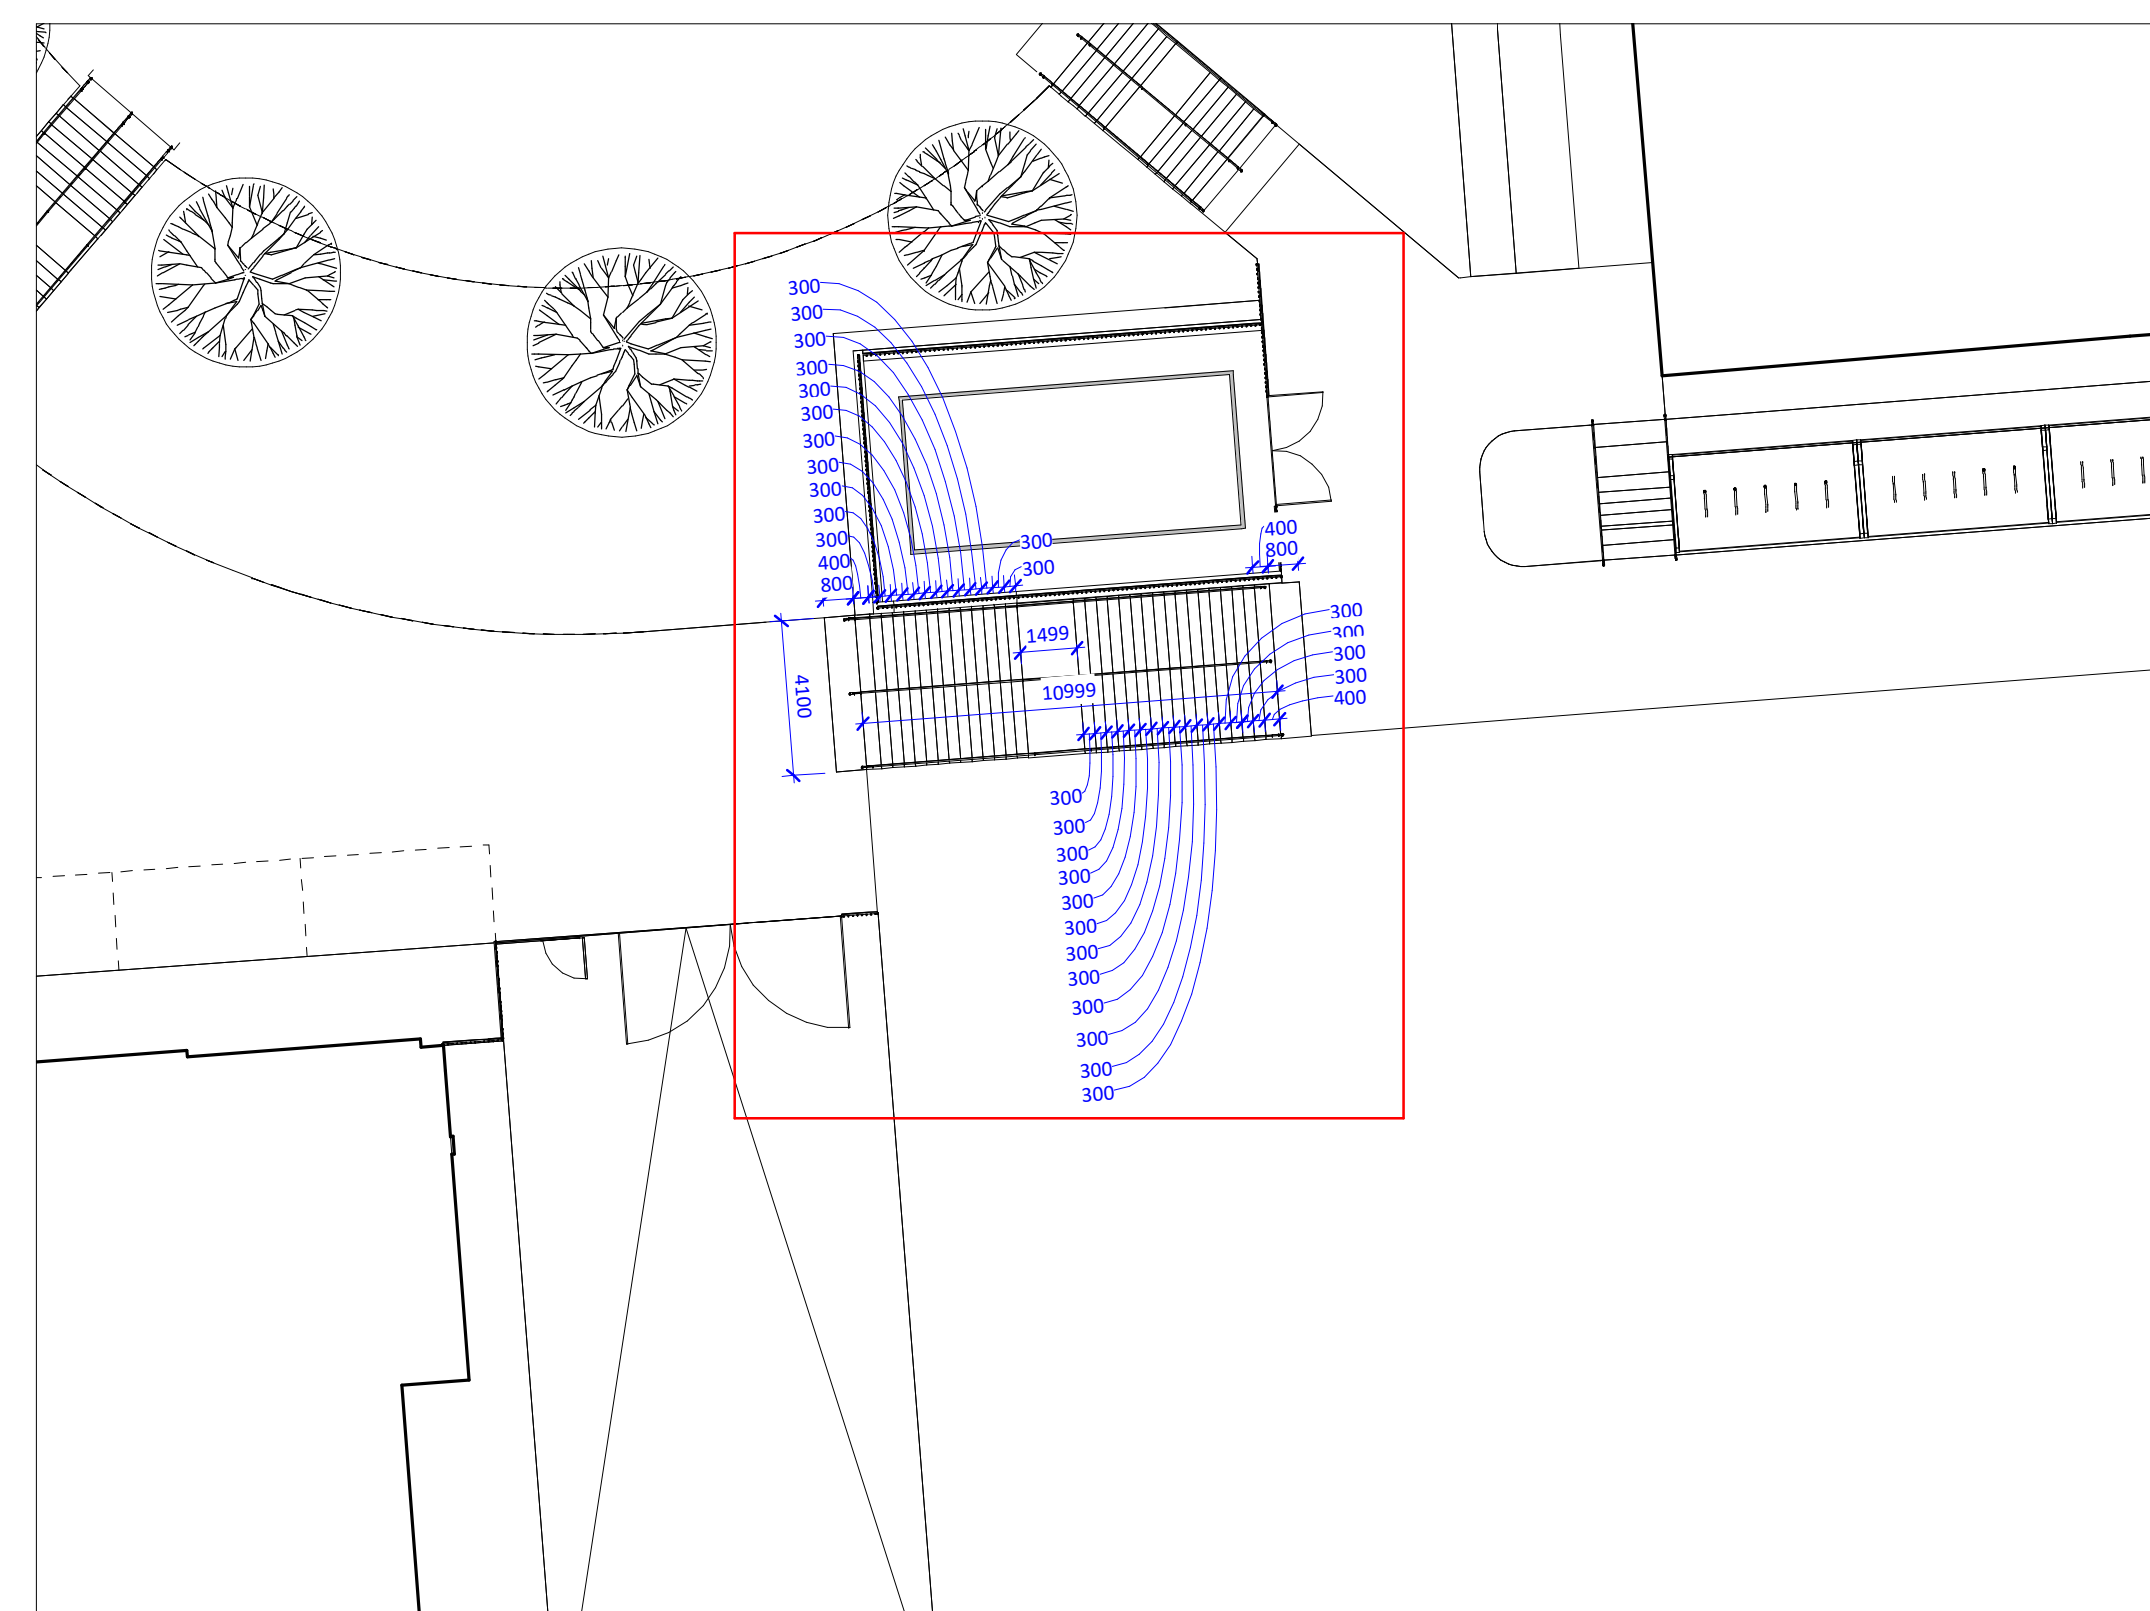

Issued for Stage 4		S2	P01	DCO	IWA	22/10/21
Revision		Status	Rev	Author	Aprvd	Date

Client	Galliford Try
Project	Greenhead College

Dwg. No. NE8659- OOB- ZZ- 00- DR- L- 0503 Scale As Indicated @ A3