



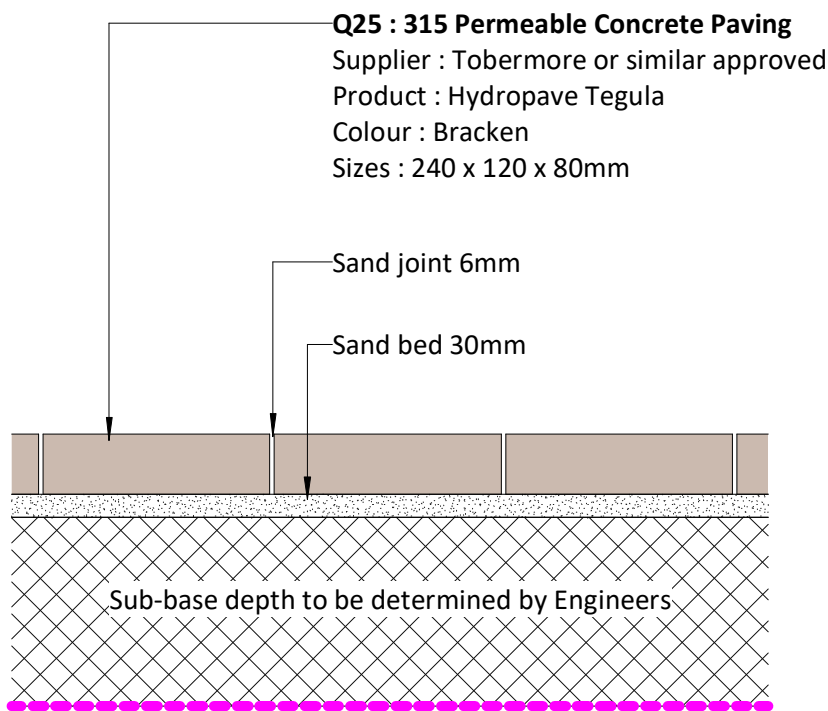


Detail 14 - Typical Block Paving Detail.

1 : 10

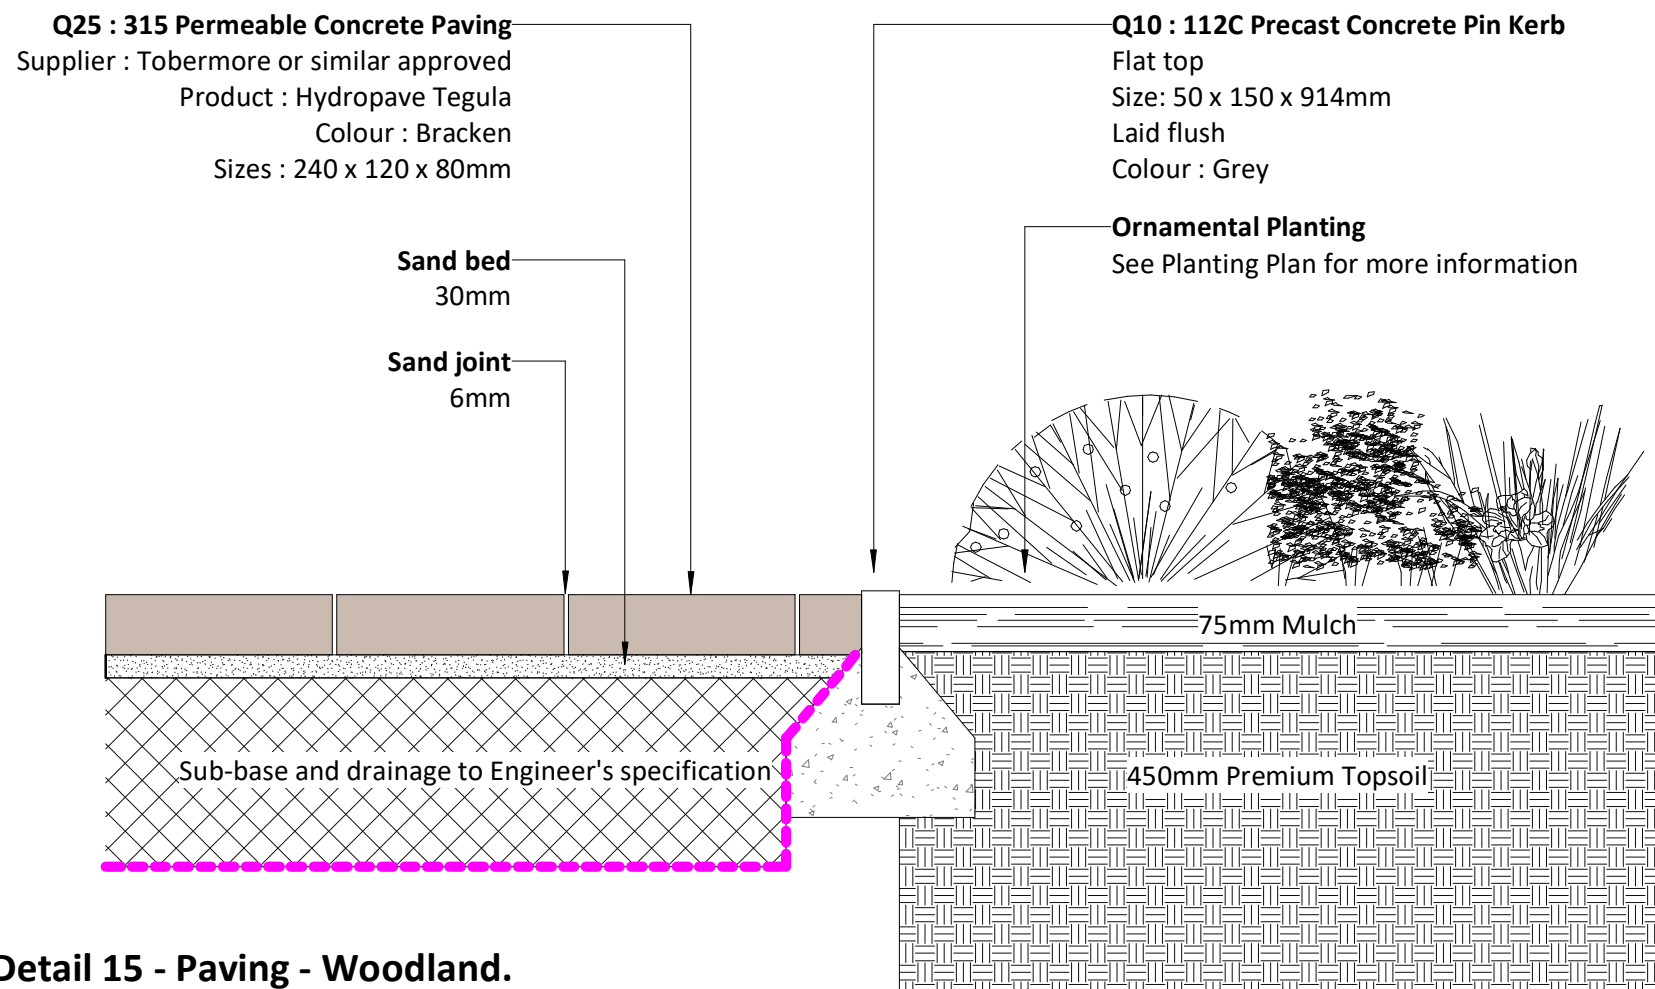


Detail 15 - Paving - Woodland.

1 : 10

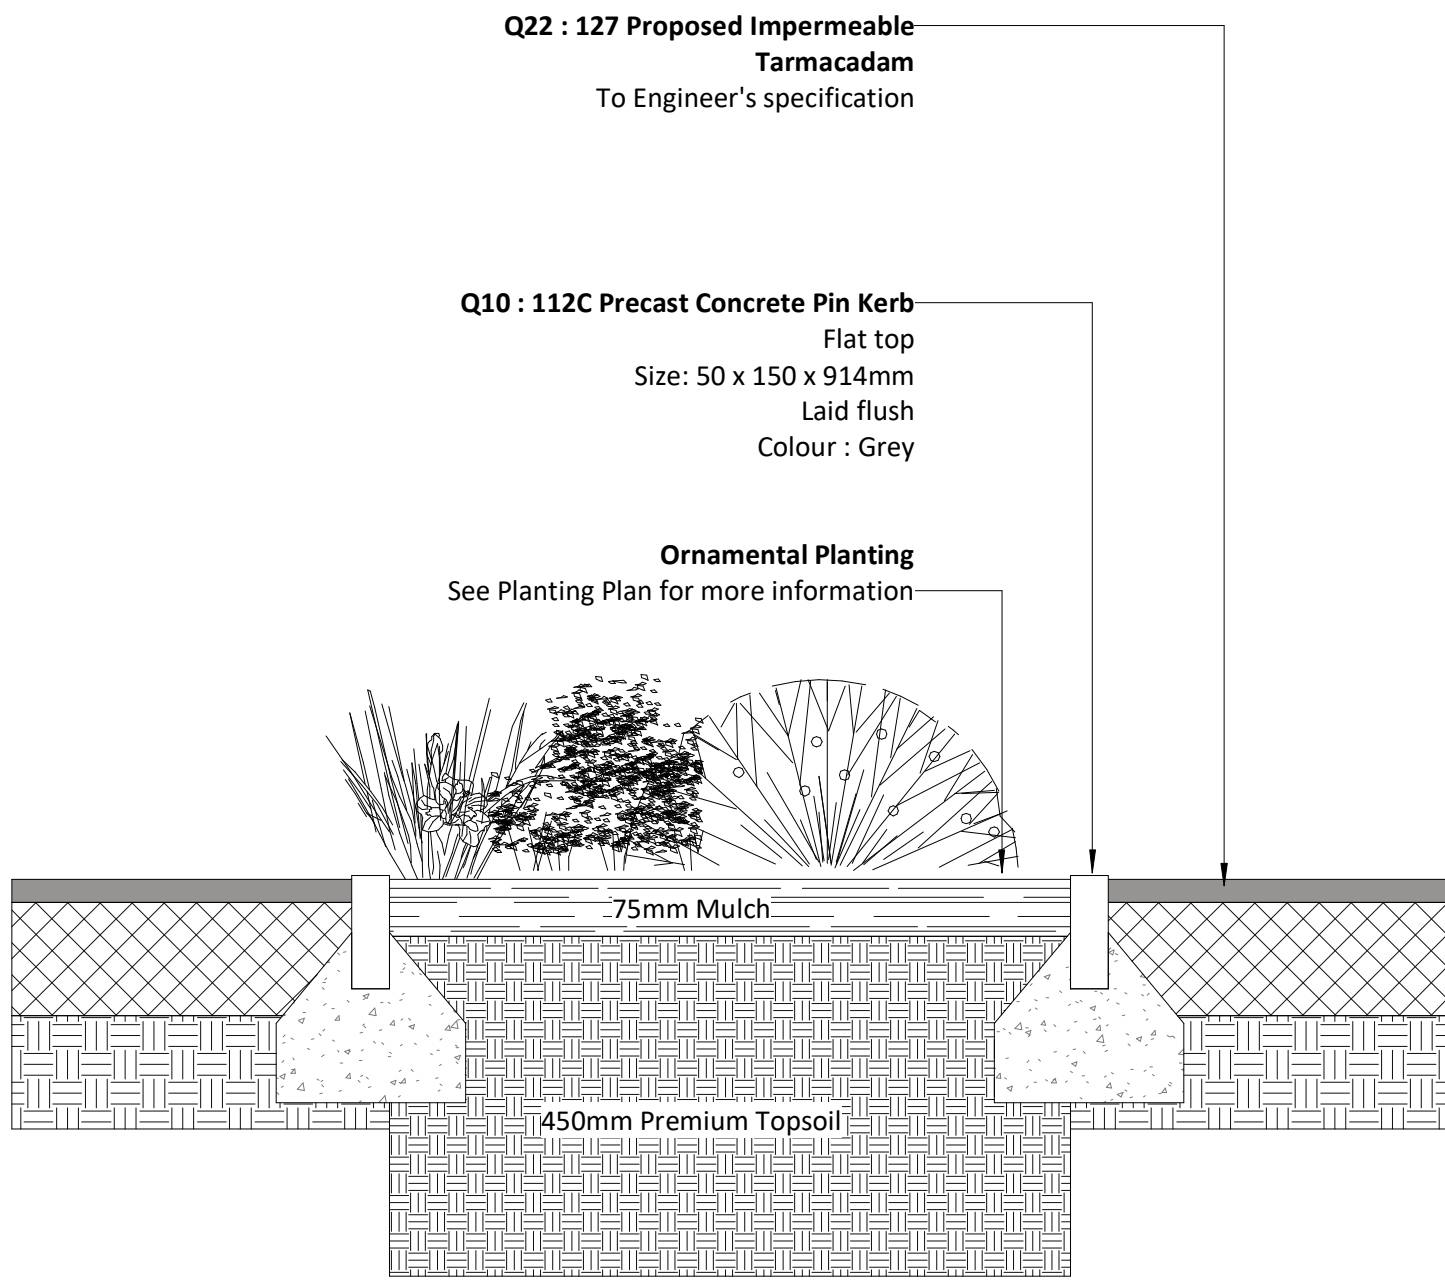


Detail 17 - Ornamental - Tarmacadam.

1 : 10

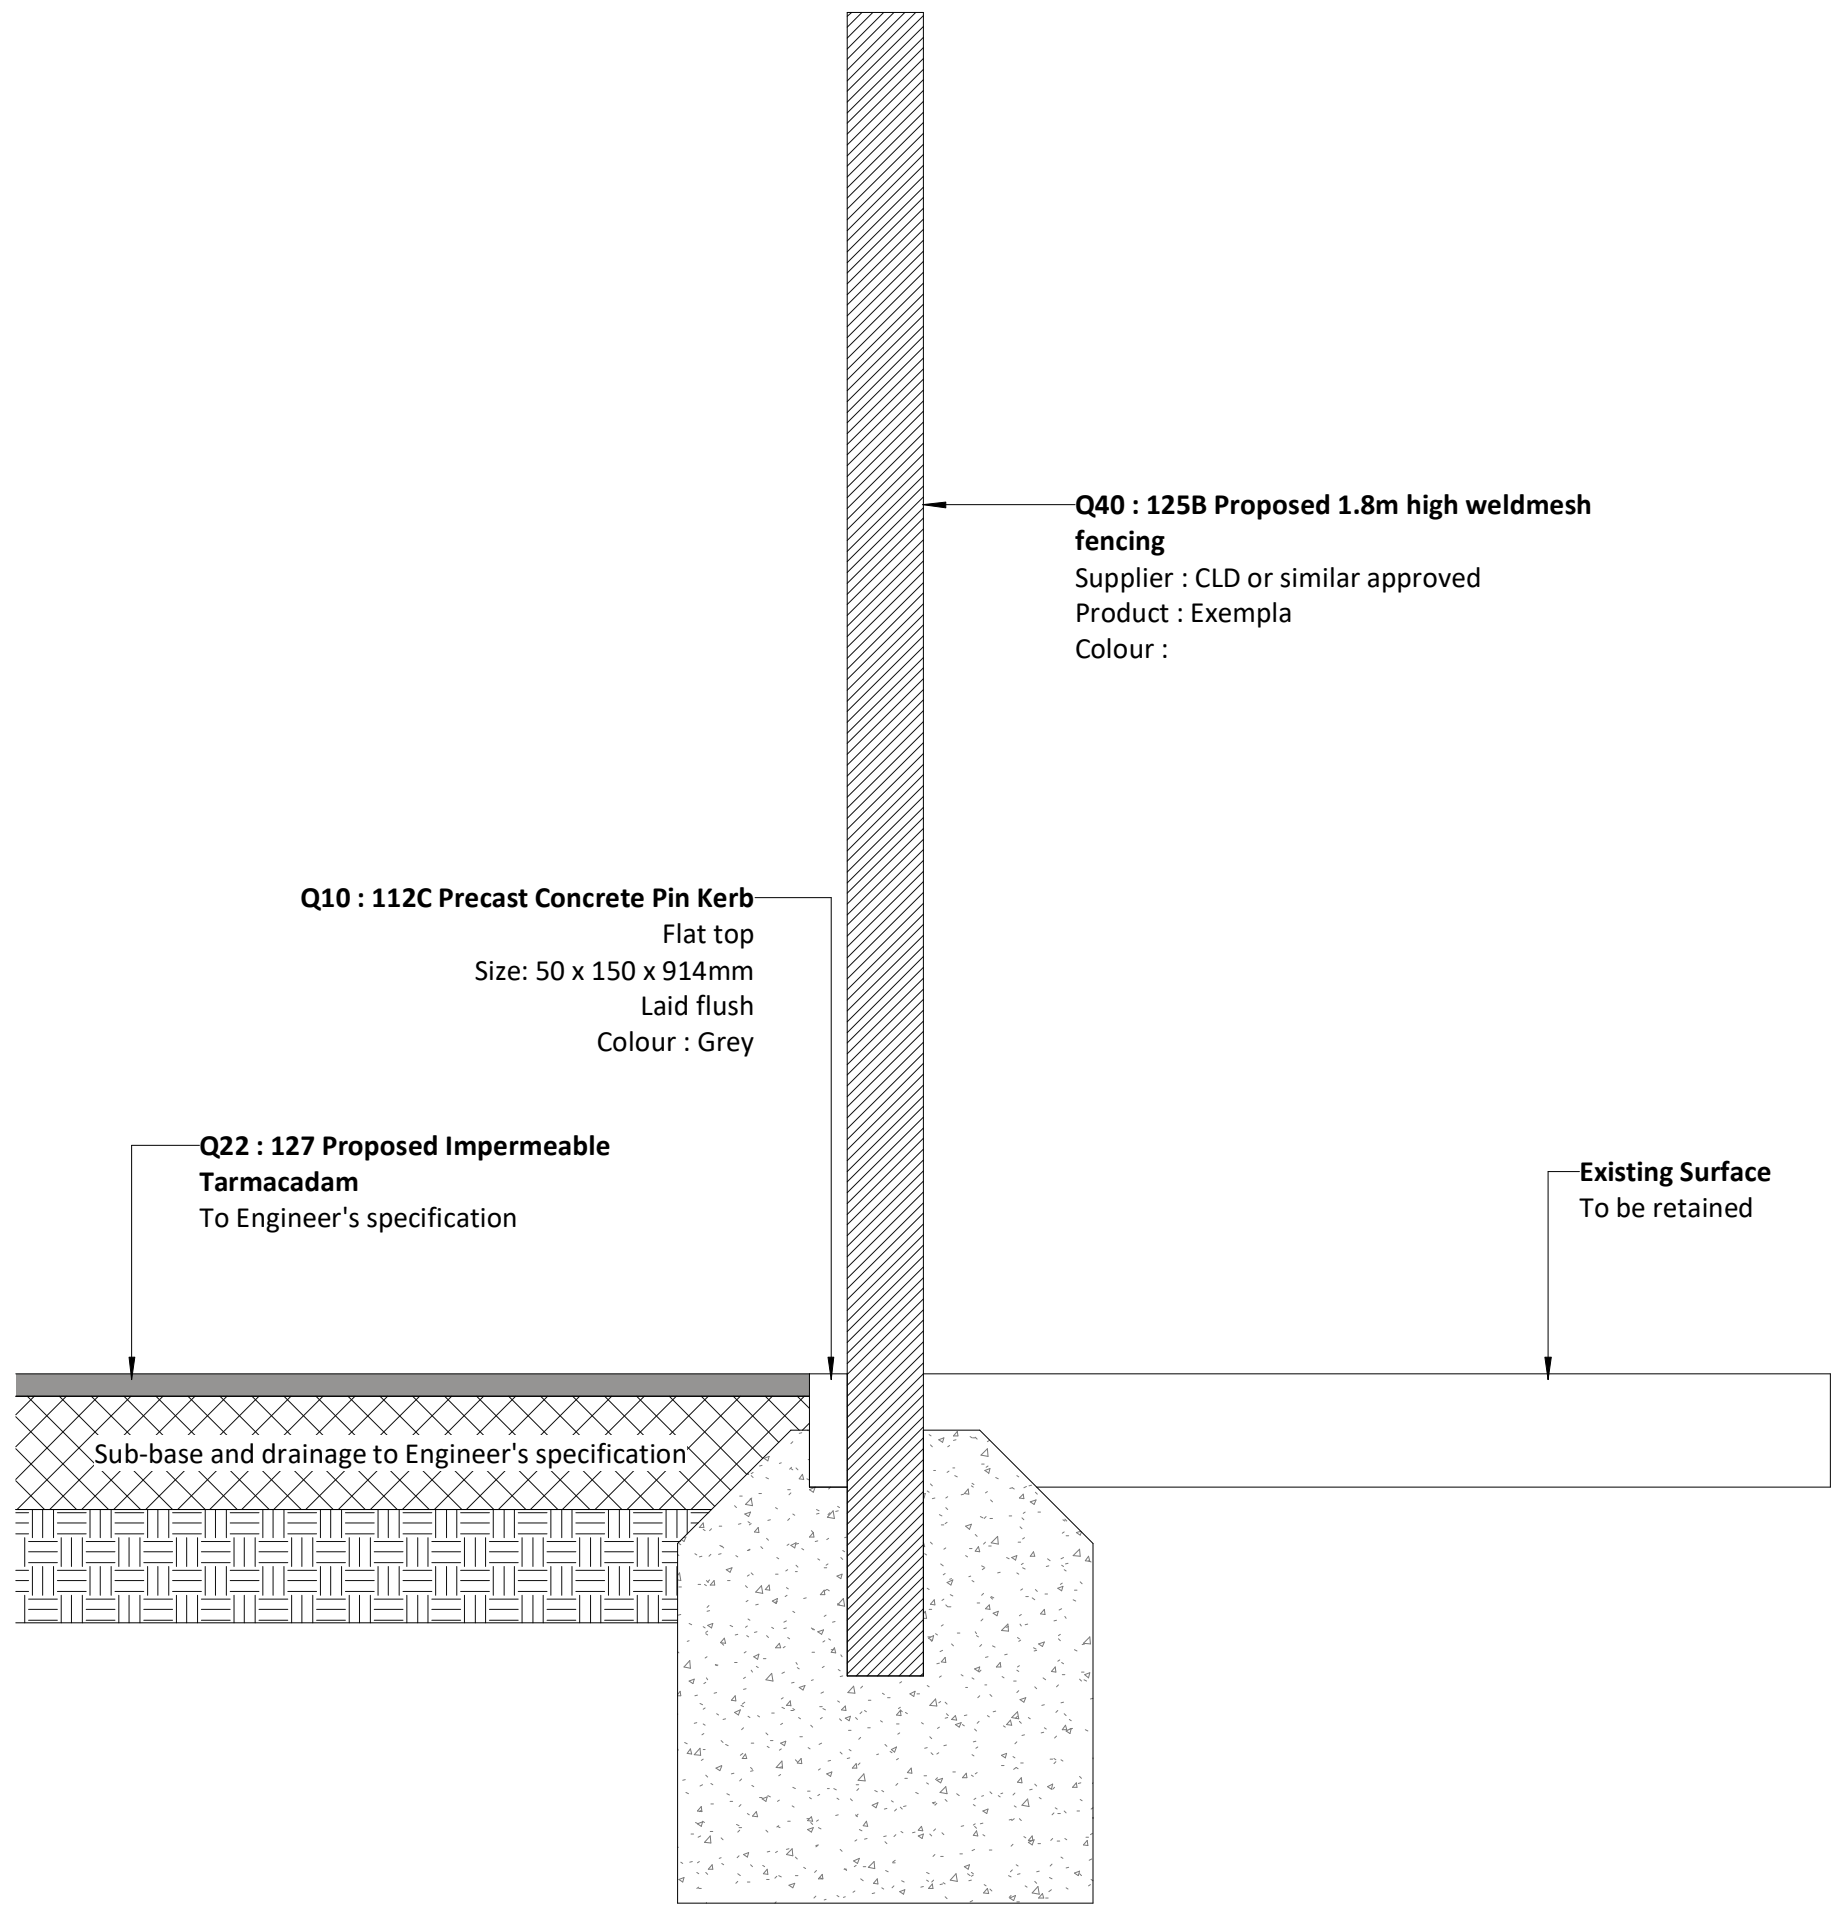

Detail 16 - Tarmacadam - Existing Fence.

1 : 10

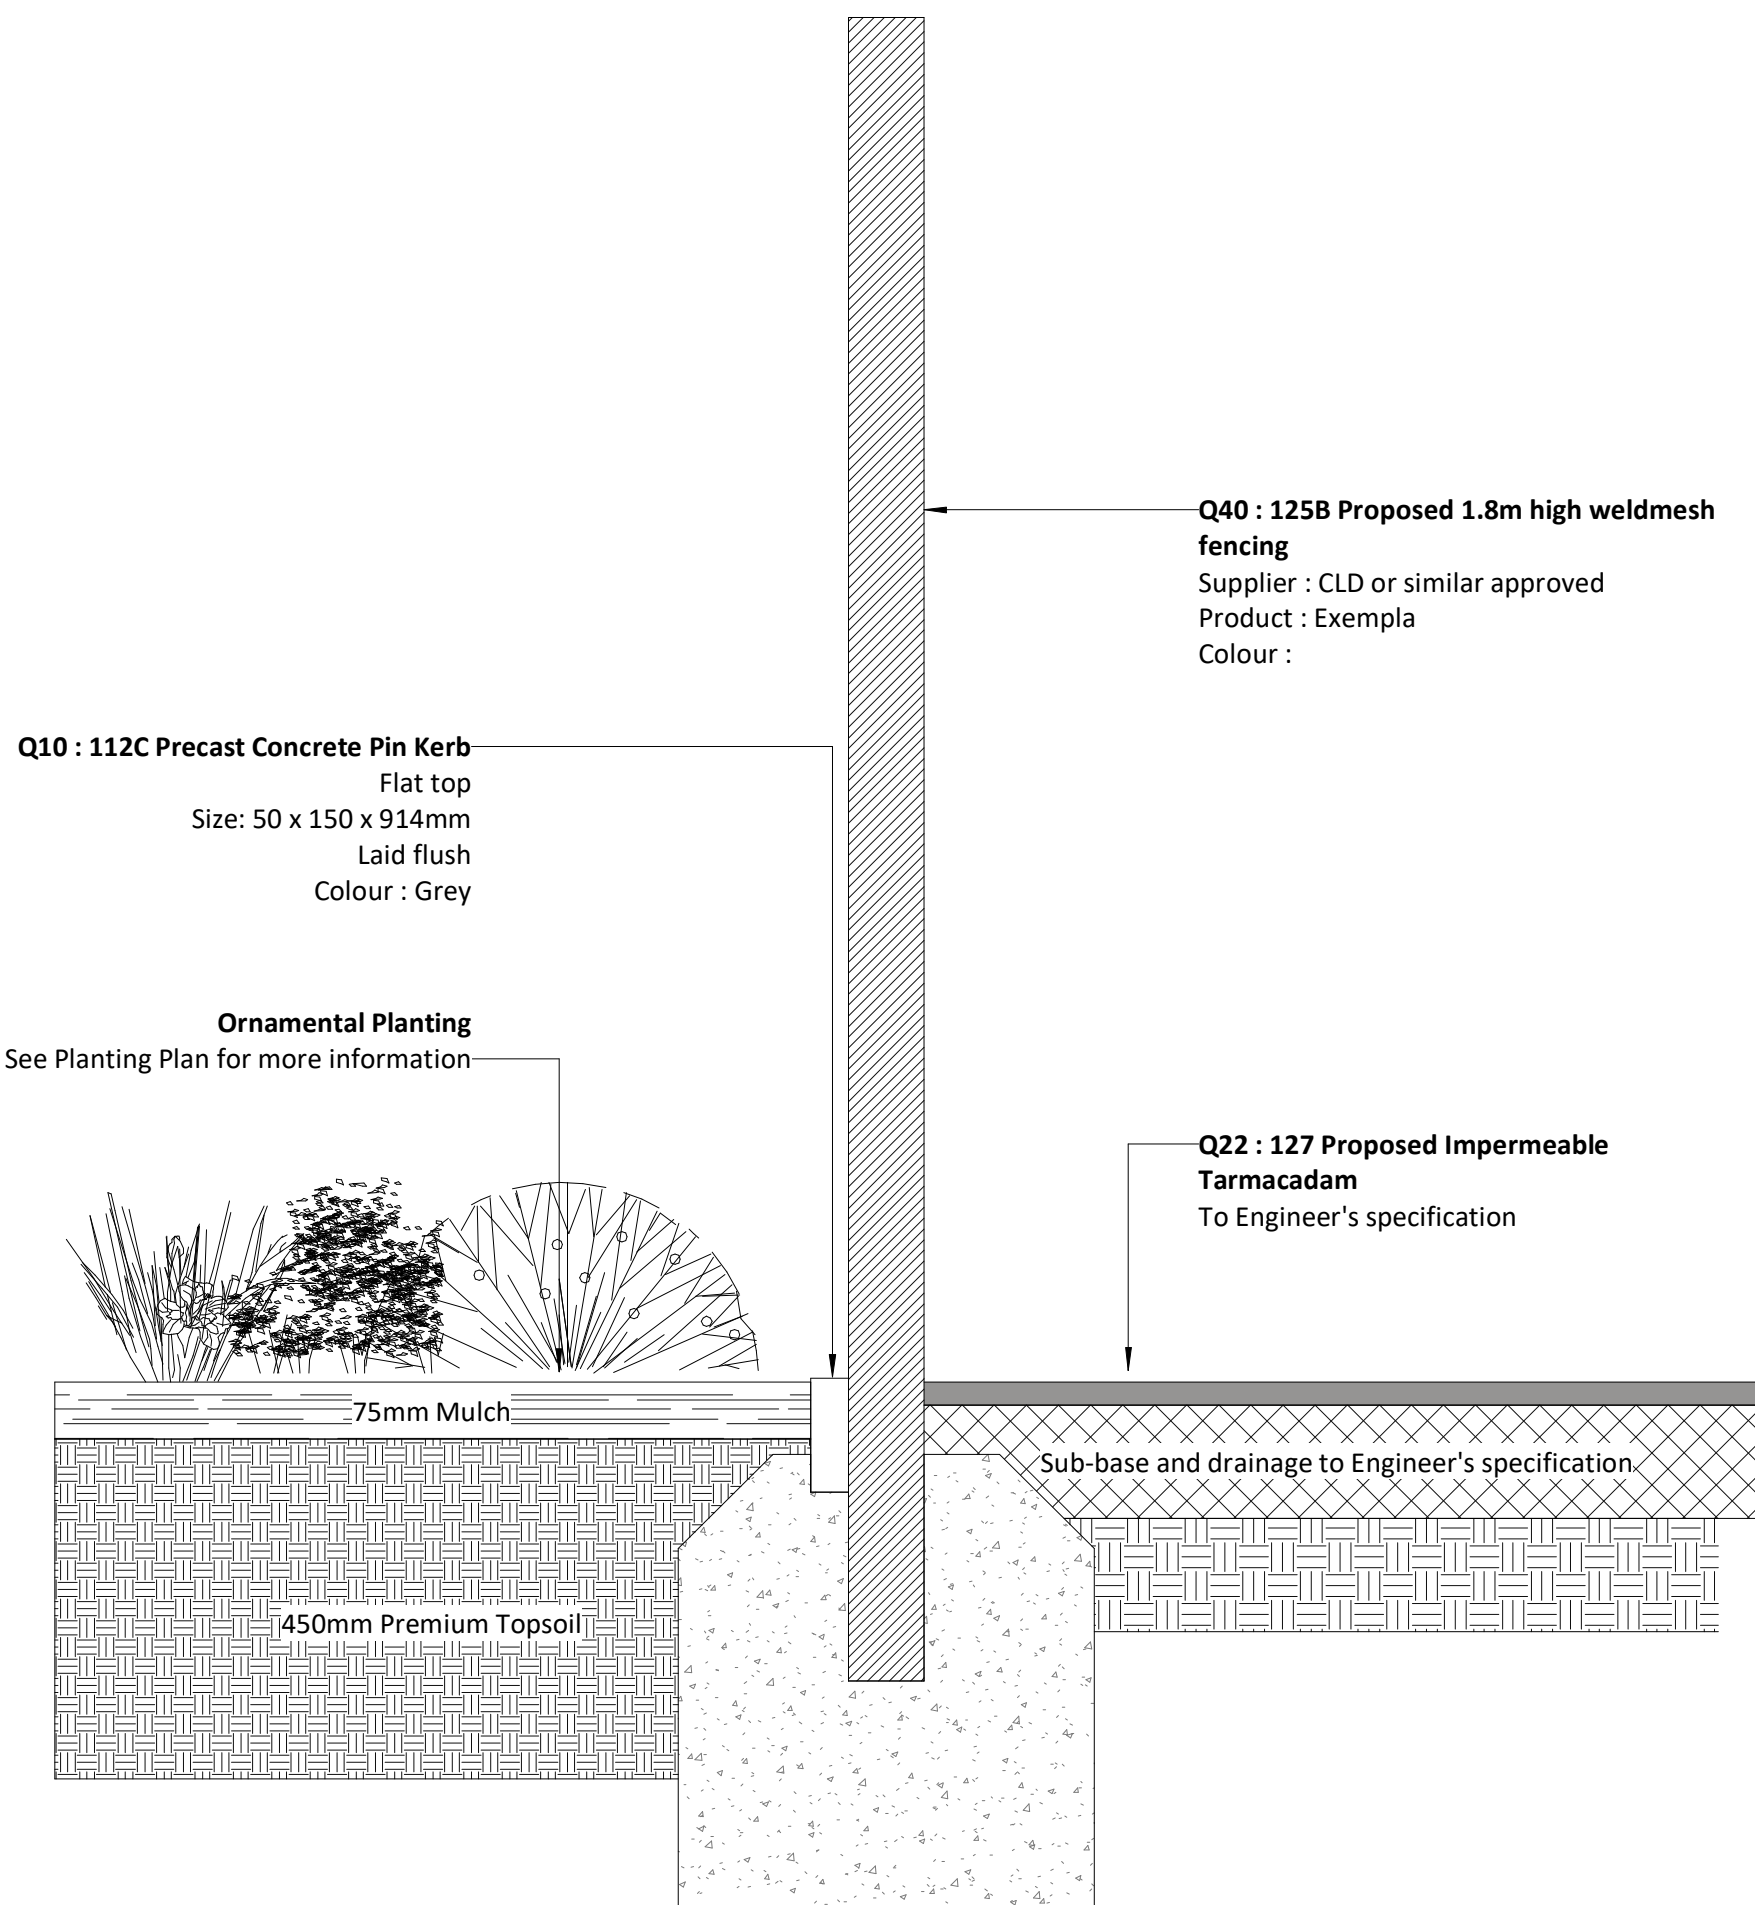

Detail 18 - Woodland Planting - Fence - Tarmacadam.

1 : 10

|   |        |     |        |      |          |
|---|--------|-----|--------|------|----------|
| Paving updated   | S2     | C03 | IWA    | IWA  | 10/08/22 |
| Updated with comments from GT   | S2     | C02 | IWA    | IWA  | 18/02/22 |
| Issued for Stage 5   | S2     | C01 | CLO    | IWA  | 16/12/21 |
| Updated in line with latest info   | S2     | P02 | CLO    | IWA  | 16/12/21 |
| Issued for Stage 4   | S2     | P01 | DCO    | IWA  | 22/10/21 |
| Revision   | Status | Rev | Author | Apnd | Date     |
| newcastle:<br>studio 7 & 8, the kiln, haults yard, walker road,<br>newcastle, ne6 2th, t: +44 (0)191 281 3775<br>london:<br>the fisheries, 1 mientmore terrace, london,<br>e8 3pn, t: +44 (0)203 479 2649<br>glasgow:<br>177 w george st, glasgow metropolitan area,<br>g2 2b, t: +44 (0)141 301 1465<br>w: www.oobe.co.uk e: info@oobe.co.uk |        |     |        |      |          |

**oobe**  
GallifordTry

Client Galliford Try  
Project Greenhead College

Title Landscape Details Hardworks  
Sheet 4

Dwg. No. NE8659-OOB-ZZ-00-DR- L- 0505 Scale 1 : 10 @ A1  
Revision C03 Date October 2021