


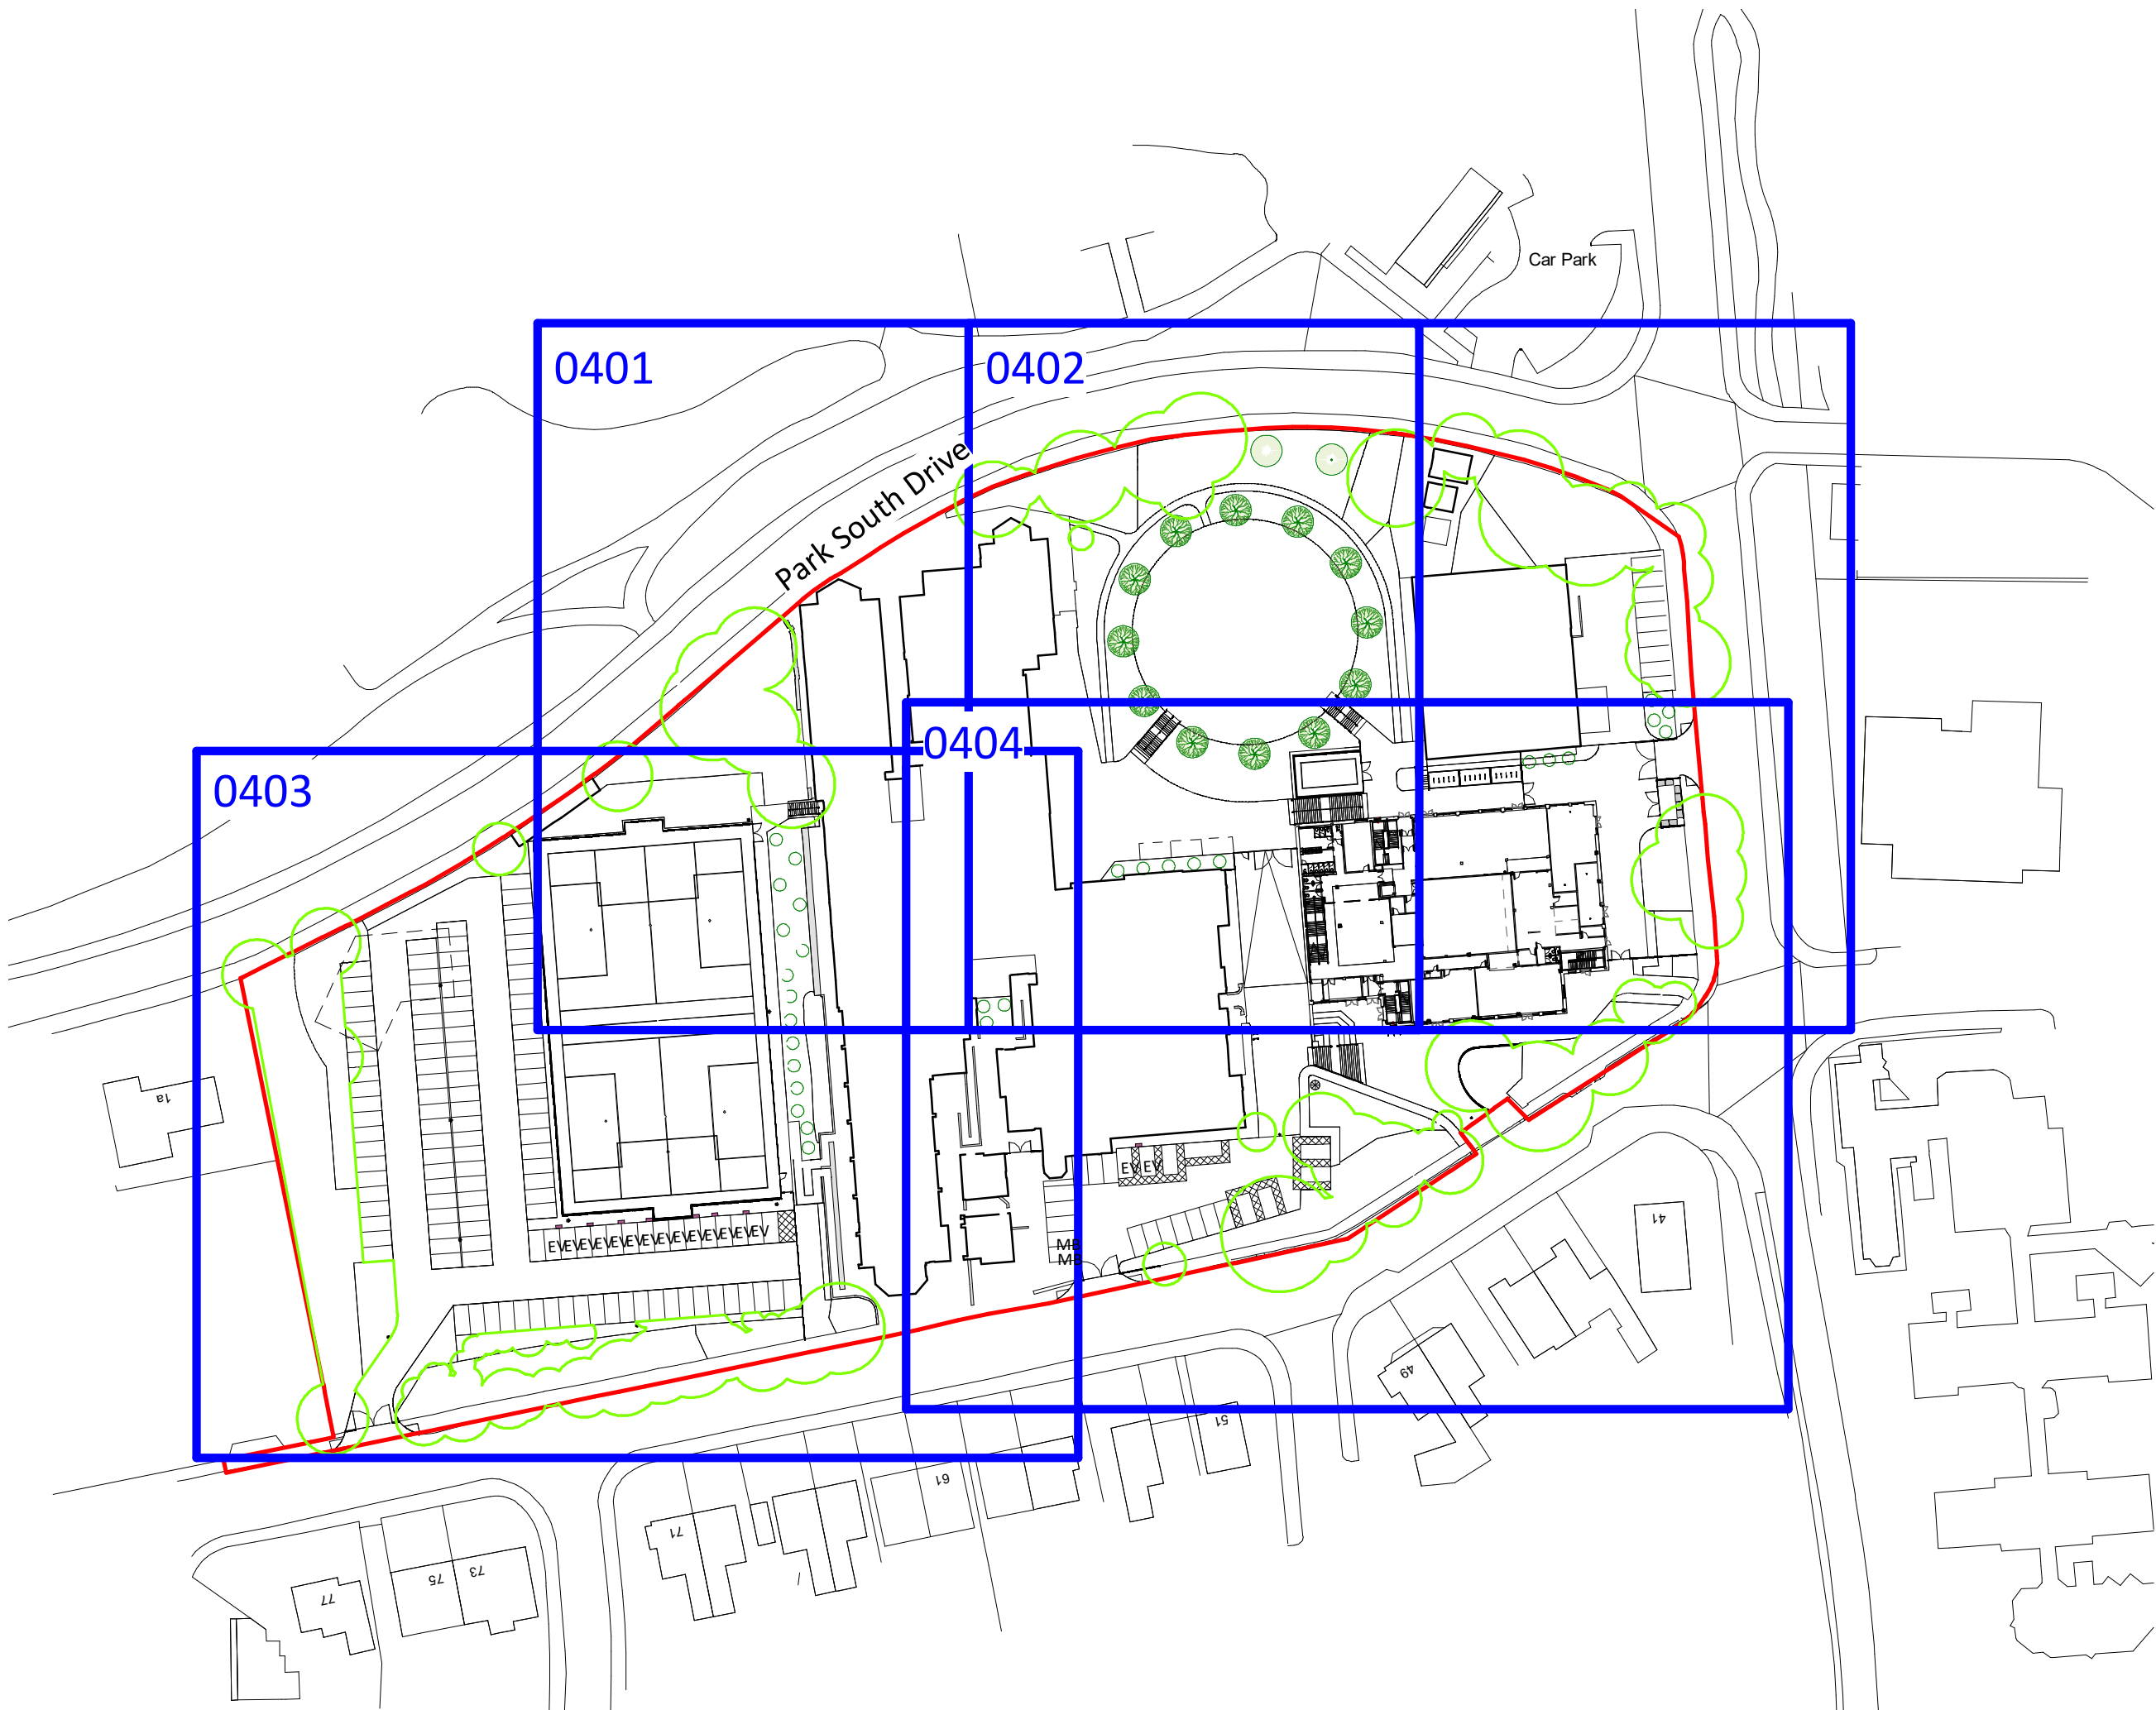

This drawing is not to be scaled. All dimensions to be checked on site.
Discrepancies, ambiguities and / or omissions between this drawing and information given elsewhere must be reported immediately to head office for clarification before proceeding.



Woodland Herb Layer (Area – 1567m2)

Number	Abbrev.	Species	Size	Specification	Density
607	AR	<i>Ajuga reptans</i> (Bugleherb)	1L	Full Pot: C	7/m ²
607	AU	<i>Allium ursinum</i> (Ramsons)	1L	Full Pot: C	7/m ²
607	AN	<i>Anemone nemorosa</i> (Wood anemone)	1L	Full Pot: C	7/m ²
607	AS	<i>Anthriscus sylvestris</i> (Cow Parsley)	1L	Full Pot: C	7/m ²
607	AM	<i>Arum maculatum</i> (Cuckoo-pint)	1L	Full Pot: C	7/m ²
607	AF	<i>Athyrium filix-femina</i> (Lady fern)	1L	Full Pot: C	7/m ²
607	CT	<i>Campanula trachelium</i> (Nettle-leaved Bellflower)	1L	Full Pot: C	7/m ²
607	CM	<i>Convallaria majalis</i> (Lily of the valley)	1L	Full Pot: C	7/m ²
607	DA	<i>Dryopteris affinis</i> (Golden Shield Fern)	1L	Full Pot: C	7/m ²
607	EC	<i>Eupatorium cannabinum</i> (Hemp-agrimony)	1L	Full Pot: C	7/m ²
607	GO	<i>Galium oderatum</i> (Woodruff)	1L	Full Pot: C	7/m ²
607	GS	<i>Geranium sylvaticum</i> (Wood crane's-bill)	1L	Full Pot: C	7/m ²
607	GR	<i>Geum rivale</i> (Water avens)	1L	Full Pot: C	7/m ²
607	HH	<i>Hedera helix</i> (Common ivy)	1L	Full Pot: C	7/m ²
607	OA	<i>Oxalis acetosella</i> (Wood sorrel)	1L	Full Pot: C	7/m ²
607	PVe	<i>Primula veris</i> (Cowslip)	1L	Full Pot: C	7/m ²
607	PVu	<i>Primula vulgaris</i> (Primrose)	1L	Full Pot: C	7/m ²
607	SD	<i>Silene dioica</i> (Red campion)	1L	Full Pot: C	7/m ²

Ornamental Shrub Planting

Num.	Abbrev.	Species	Size	Specification	Density
10	HMP	Hamamelis x intermedia 'Pallida'	10L	Full Pot: C	As shown
9	CK	Cornus Kousa	10L	Full Pot: C	As shown
11	VBD	Viburnum Bobnantense Dawn	10L	Full Pot: C	As shown

Ornamental Tree Planting

Num.	Abbrev.	Species	Size	Specification	Density
14	CBFF	Carpinus betulus 'Frans Fontaine'	16-18cm	RB 6m+	As shown

Woodland Structure Planting

Num	Abbrev.	Species	Size	Specification	Density Counted or m2
206	AC	Acer campestre	60-80cm	Bare root	0.75
206	CS	Cornus sanguinea	60-80cm	Bare root	0.75
206	CA	Corylus avellana	60-80cm	Bare root	0.75
206	MS	Malus sylvestris	60-80cm	Bare root	0.75

Ornamental Planting (Sun)

Total Area – 286m2

Num	Abbrev.	Species	Size	Specification	Density
127	RFSG	Rudbeckia fulgida var. sullivantii 'Goldsturm'	2L	Full Pot: C	7/m ²
127	AMP	Achillea millefolium paprika	2L	Full Pot: C	7/m ²
127	PAA	Persicaria amplexicaulis 'Alba'	2L	Full Pot: C	7/m ²
127	VVD	Veronicastrum virginicum 'Diana'	2L	Full Pot: C	7/m ²
127	HMB	Helenium 'Moerheim beauty'	2L	Full Pot: C	7/m ²
127	HRT	Helenium 'Ruby tuesday'	2L	Full Pot: C	7/m ²
127	KPOV	Kniphofia popsicle 'Orange Vanilla'	2L	Full Pot: C	7/m ²
127	VB	Verbena bonariensis	2L	Full Pot: C	7/m ²
127	SC	Schizostylus coccinea Pink Princess	2L	Full Pot: C	7/m ²
127	SS	Sisyrinchium striatum	2L	Full Pot: C	7/m ²
127	AM	Anemanthele lessoniana	2L	Full Pot: C	7/m ²
127	NS	Nassella tenuissima	2L	Full Pot: C	7/m ²
127	MCM	Molinia caerulea 'moorhexe'	2L	Full Pot: C	7/m ²
127	MSA	Miscanthus sinensis 'Abundance'	2L	Full Pot: C	7/m ²
127	MCAT	Molinia caerulea subsp. arundinacea 'transparent'	2L	Full Pot: C	7/m ²
127	CAKF	Calamagrostis acutiflora 'Karl Foerster'	2L	Full Pot: C	7/m ²

Ornamental Planting (shade)

Total Area – 127m2

Num	Abbrev.	Species	Size	Specification	Density
54	AM	Alchemilla mollis (deciduous)	2L	Full Pot: C	7/m ²
54	AHNB	Anemone x hybrid 'Honerine jobert' (deciduous)	2L	Full Pot: C	7/m ²
54	ACP	Astilbe chinensis var. taquetii 'purpurplanze' (winter interest)	2L	Full Pot: C	7/m ²
54	AR	Ajuga reptans (evergreen)	2L	Full Pot: C	7/m ²
54	BO	Bergenia 'Overture' (evergreen)	2L	Full Pot: C	7/m ²
54	AM	Astrantia major (deciduous)	2L	Full Pot: C	7/m ²
54	PAS	Persicaria affinis 'Superba'	2L	Full Pot: C	7/m ²
54	PTGP	Pachusanda terminalis 'Green Carpet' (evergreen)	2L	Full Pot: C	7/m ²
54	HO	Helleborous orientallis (evergreen)	2L	Full Pot: C	7/m ²
54	AS	Asplenium scolopendrium (evergreen)	2L	Full Pot: C	7/m ²
54	DA	Dryopteris affinis (semi evergreen)	2L	Full Pot: C	7/m ²
54	DFM	Dryopteris filix mas	2L	Full Pot: C	7/m ²
54	PS	Polystichum setiferum (evergreen)	2L	Full Pot: C	7/m ²
54	DD	Dryopteris dilatata (semi evergreen)	2L	Full Pot: C	7/m ²
54	AL	Anemanthele lessoniana (semi evergreen)	2L	Full Pot: C	7/m ²
54	SC	Sesleria caerulea (evergreen)	2L	Full Pot: C	7/m ²

Planting Numbers updated requested by GT	S2	C16	IWA	IWA	07/09/22
Planting Numbers updated requested by GT	S2	C15	IWA	IWA	01/09/22
Planting Numbers updated requested by GT	S2	C14	IWA	IWA	02/08/22
Planting Numbers Updated	S2	C13	IWA	IWA	12/07/22
Planting Numbers Updated	S2	C12	IWA	IWA	16/06/22
Planting Numbers Updated Further	S2	C11	IWA	IWA	16/06/22
Planting Numbers Updated	S2	C10	IWA	IWA	16/06/22
Layout updated	S2	C09	IWA	IWA	07/06/22
Planting scheme updated	S2	C08	IWA	IWA	01/06/22
Updated planting numbers	S2	C07	CLO	IWA	30/05/22
Planting numbers updated	S2	C06	IWA	IWA	24/05/22
Update to parking bays	S2	C05	CLO	IWA	13/05/22
Update to planting	S2	C04	IWA	IWA	04/05/22
s278 works added	S2	C03	IWA	IWA	11/04/22
Updated with comments from GT	S2	C02	IWA	IWA	18/02/22
Issued for Stage 5	S2	C01	CLO	IWA	16/12/21
Updated in line with latest info	S2	P06	CLO	IWA	16/12/21
Changes in line with comments	S2	P05	CLO	IWA	11/11/21
Ramp and additional steps added and Sprinkler updated	S2	P04	IWA	IWA	29/10/21

Issued for Stage 4	S2	P03	KMS	IWA	22/10/21
--------------------	----	-----	-----	-----	----------

Revision	Status	Rev	Author	Apnd	Date

oobe

GallifordTry

newcastle:
studio 7 & 8, the kiln, haults yard, walker road,
newcastle, ne6 2bh, t: +44 (0)191 281 3775

london:
the fisheries, 1 merrimore terrace, london,
e8 3jn, t: +44 (0)203 479 2649

glasgow:
177 w george st, glasgow metropolitan area,
g2 2b, t: +44 (0)141 301 1465

www.oobe.co.uk e: info@oobe.co.uk

Client	Galliford Try
Project	Greenhead College
	?
Title	Proposed Planting Plan Overview
	?

Dwg. No.	NE8659-OOB-ZZ-00-DR-L-0400	Scale	1 : 1000 @ A1
Revision	C16	Date	October 2021

A5 Construction (RIBA Stage 5)