
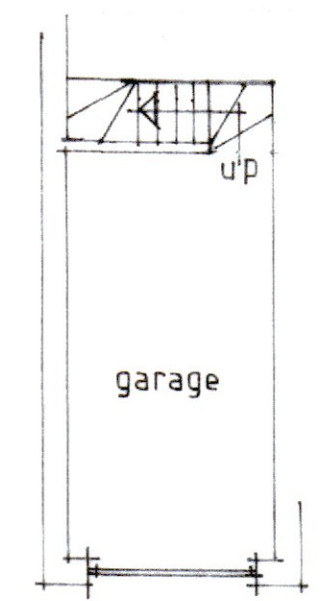
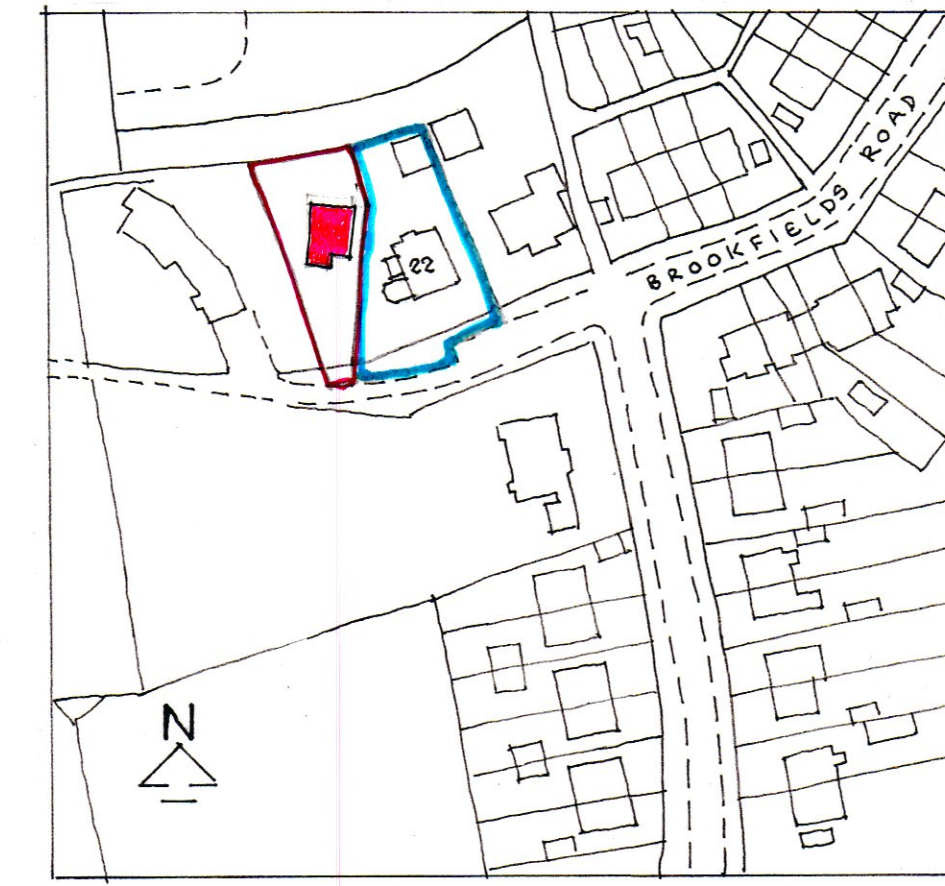
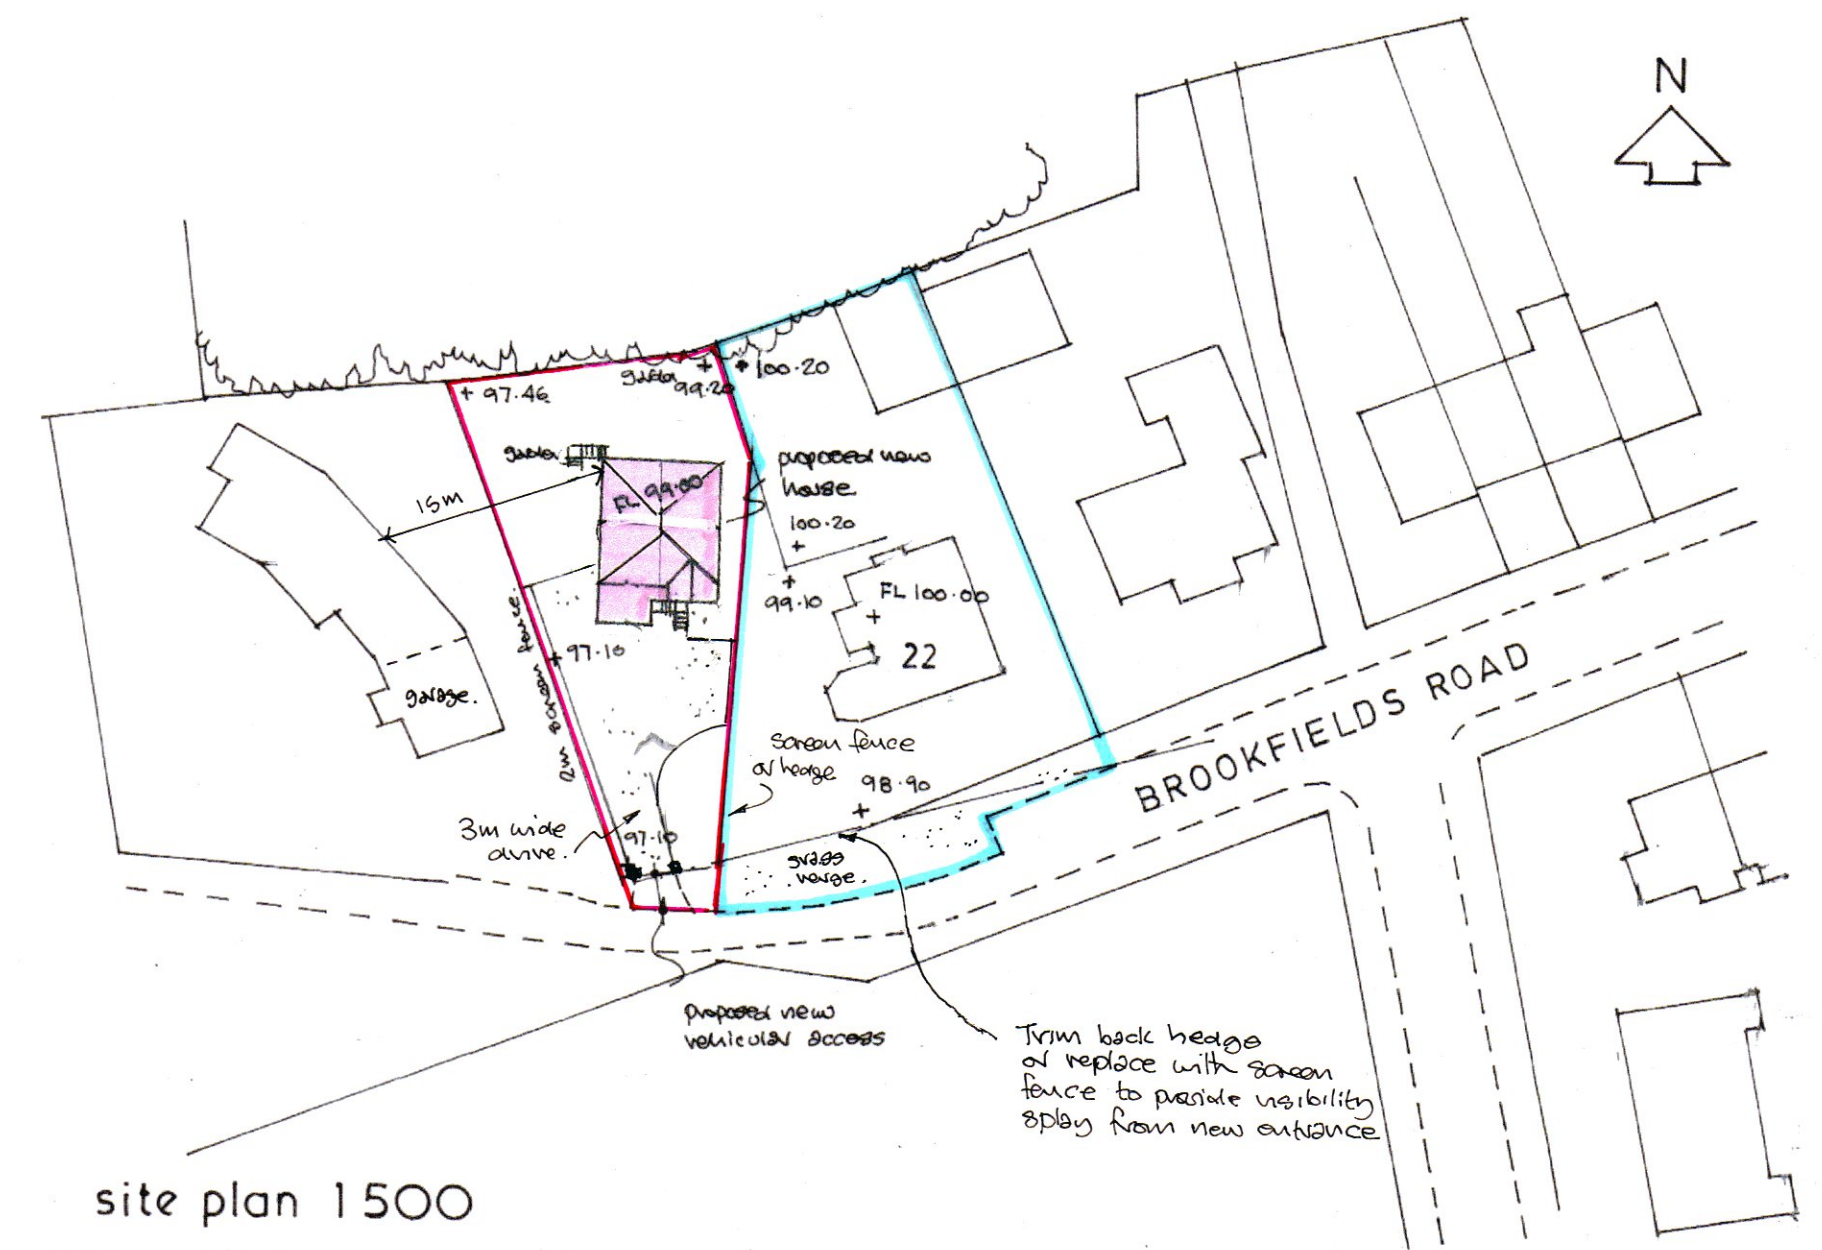
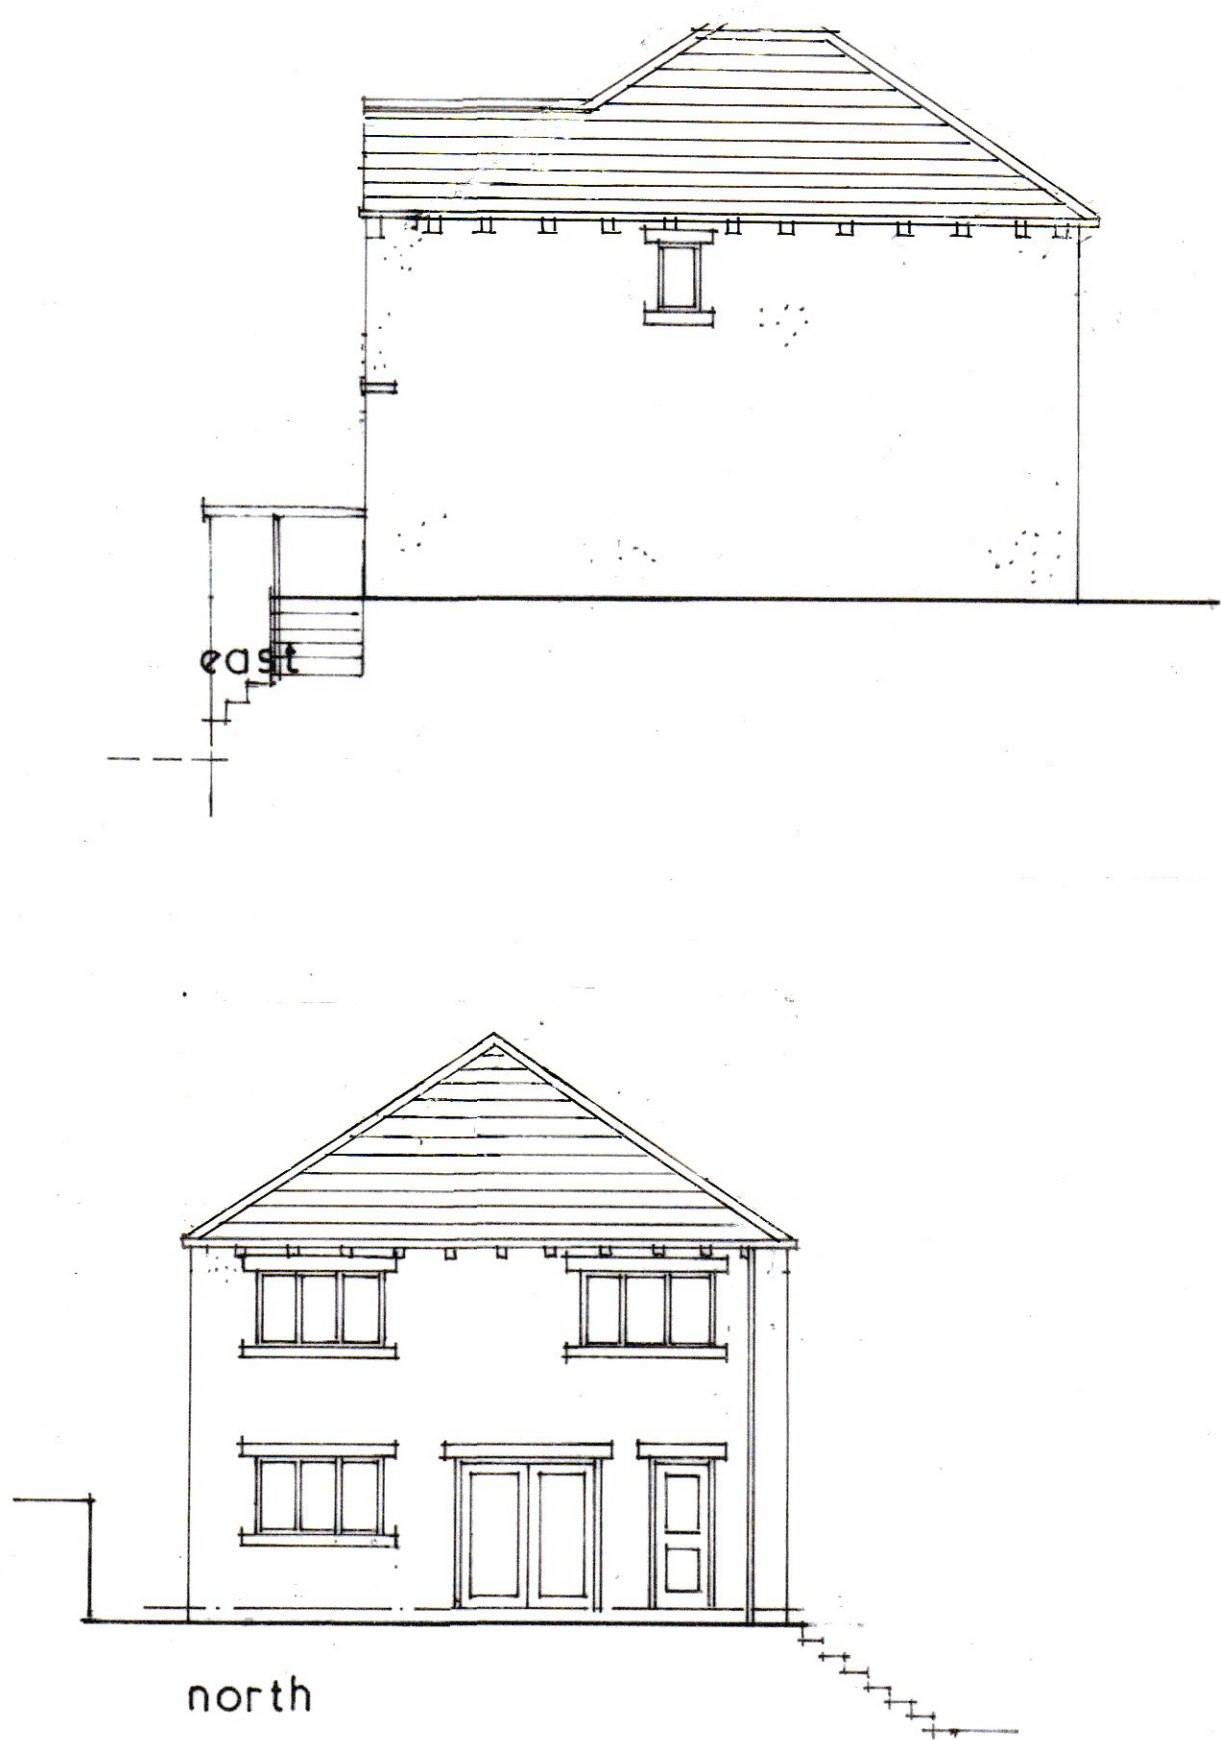
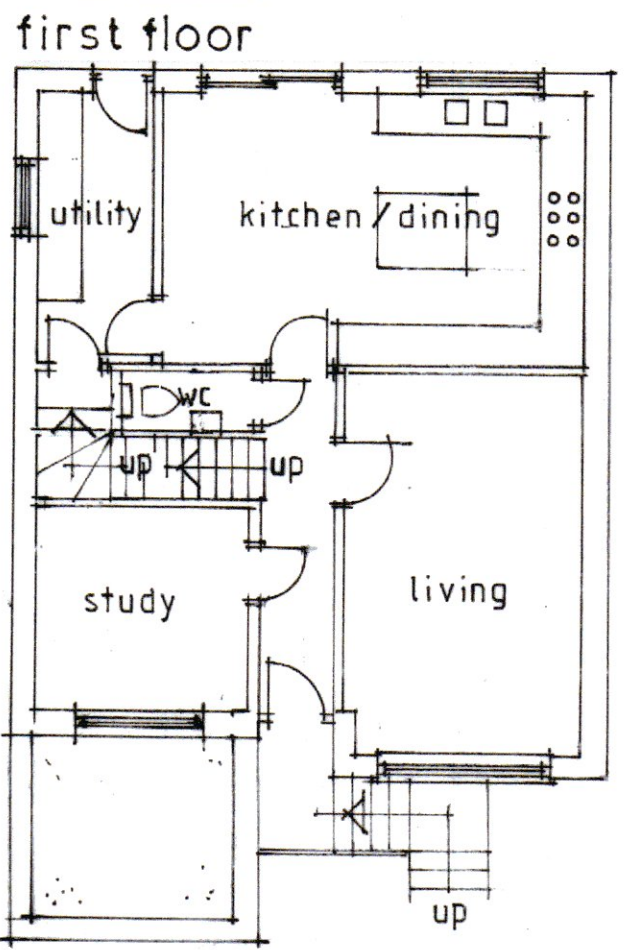
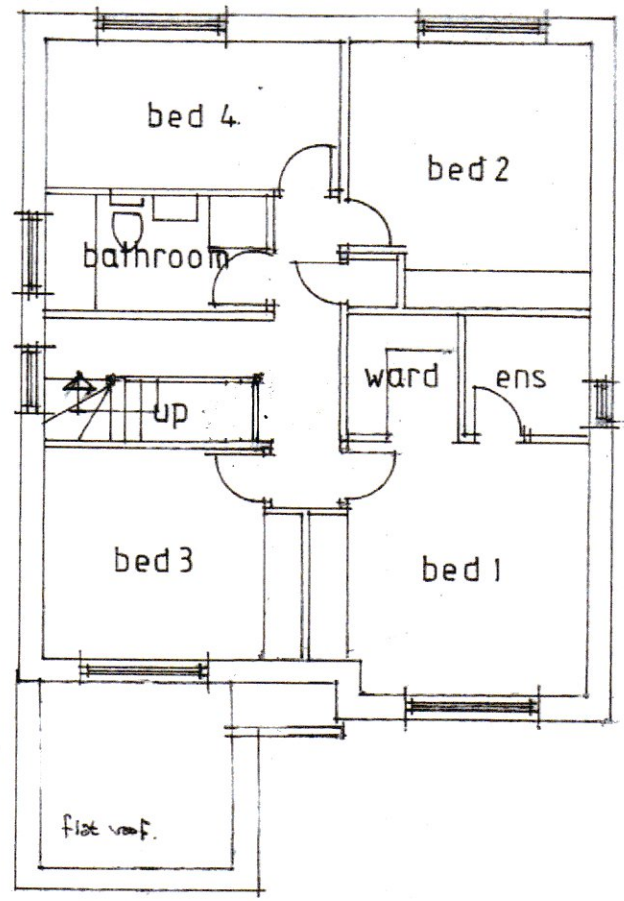


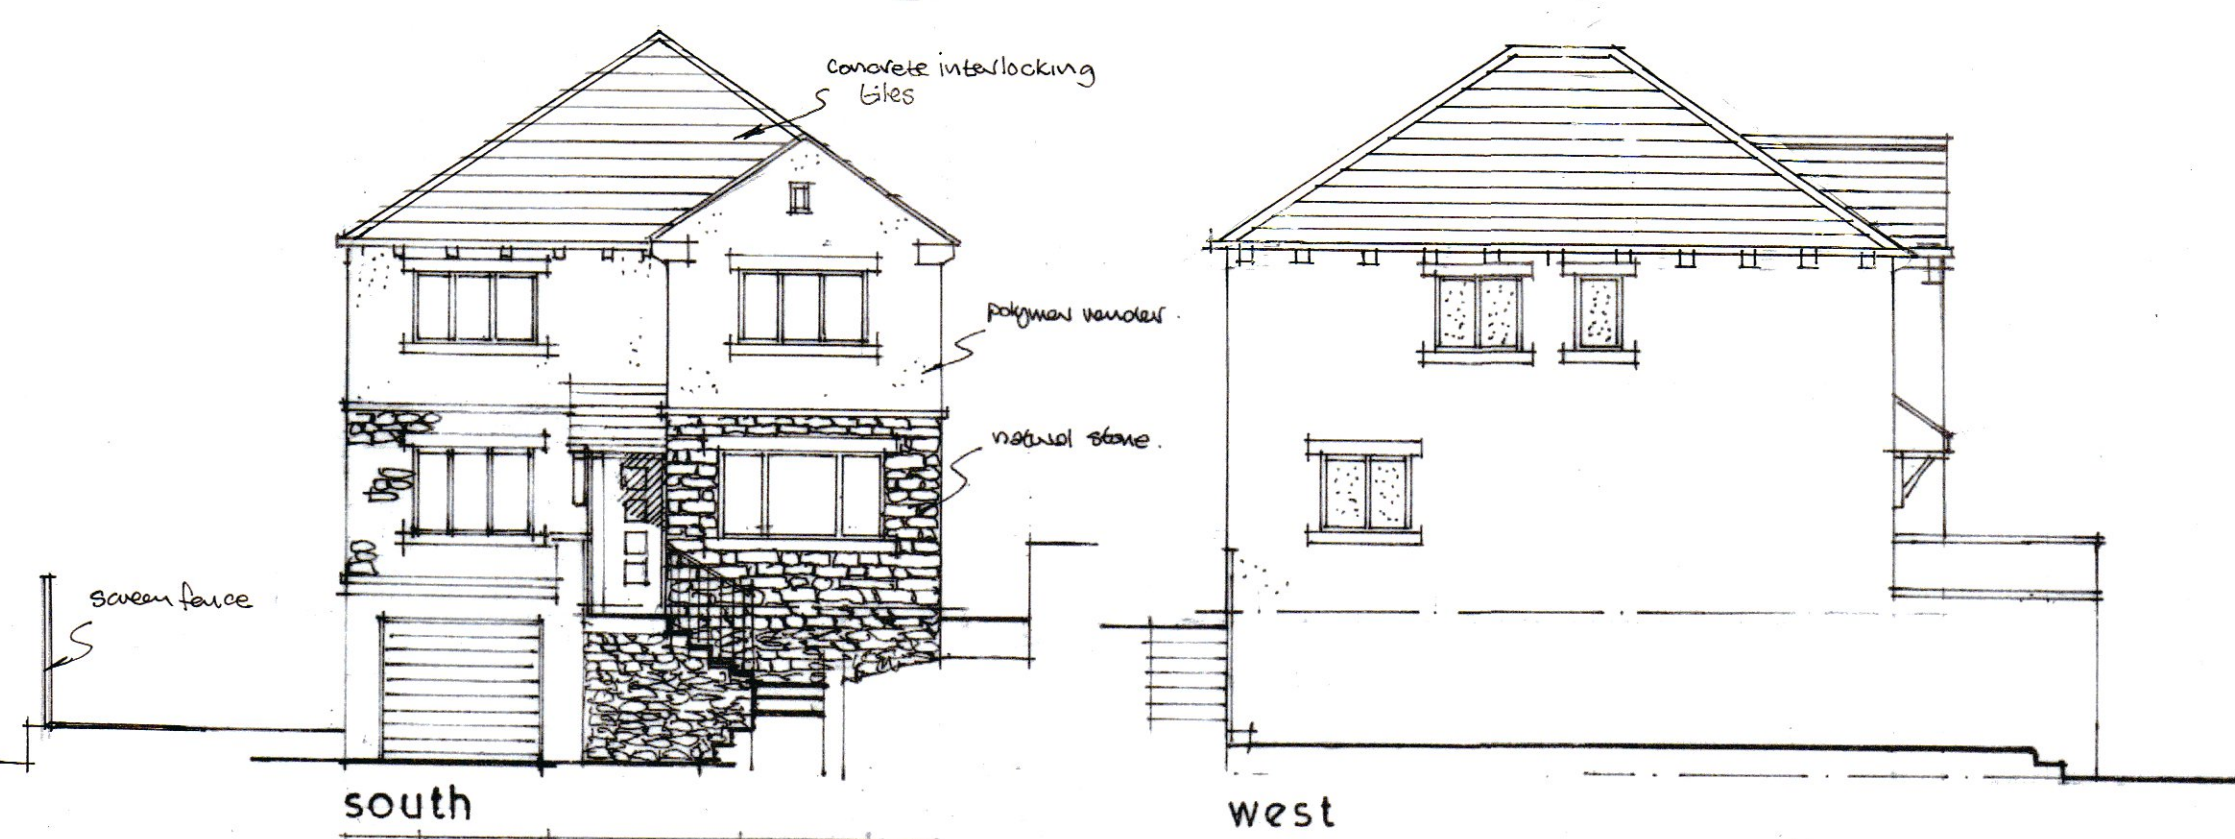

A Dwelling repositioned on plot 11/2022

Revision	Date
All dimensions to be verified on site and the practice informed of any discrepancy.	

Calder Architectural Services Ltd
 13 Henry Street
 Brighouse
 West Yorkshire,
 HD6 2BL
 T: 01484 713475

Mr & Mrs Woodhead

Drawn Date Scale
 2-2022 1:100

Proposed detached house
 at 22 Brookfields Road Wyke
 BD12 9LU

Drawing		
Scheme proposals		
Job No.	Drawing No.	Rev.
	2	A