



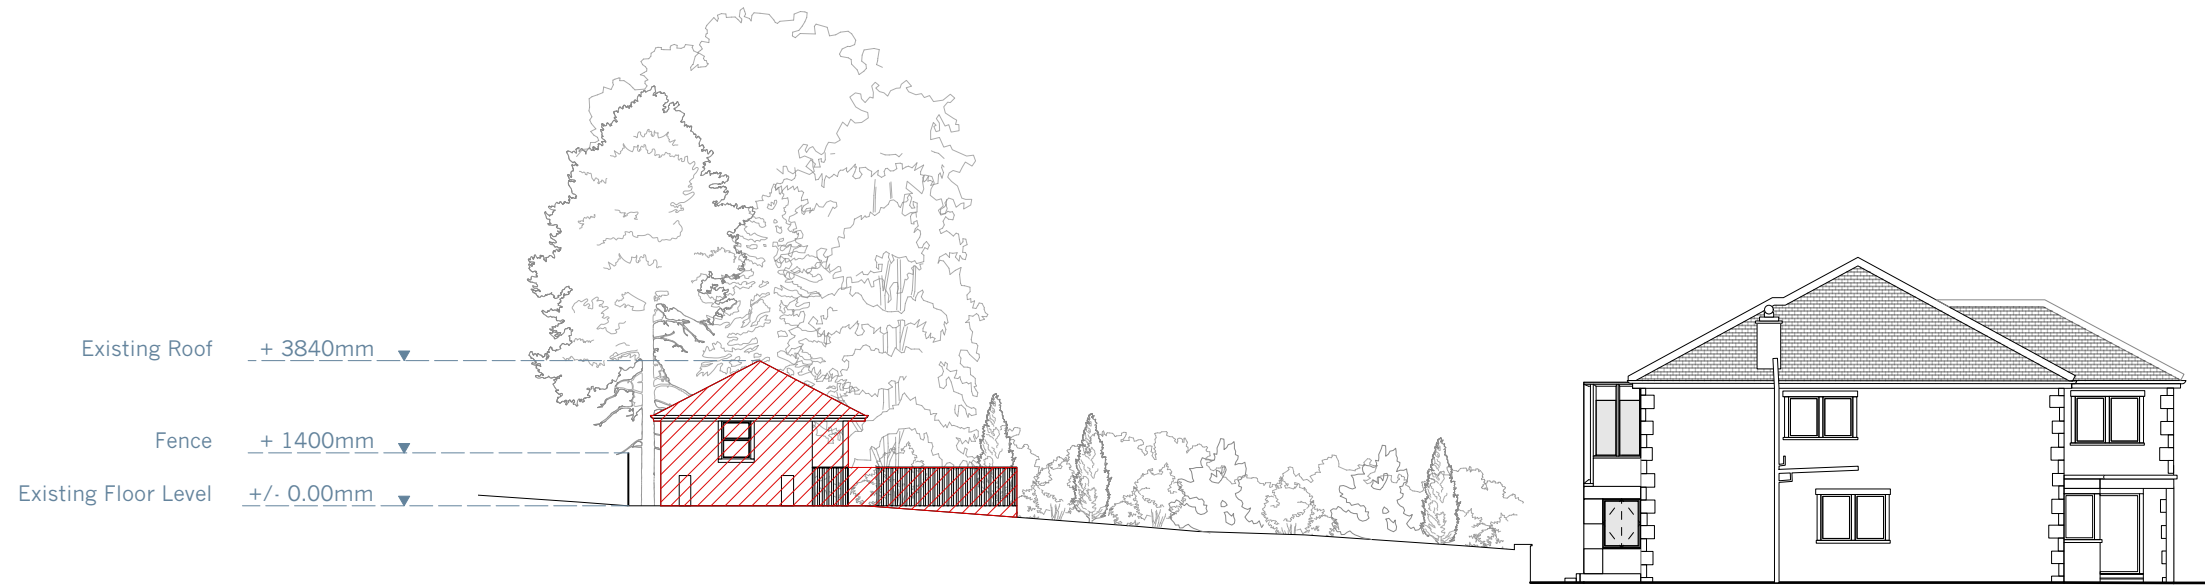

Existing Elevation West

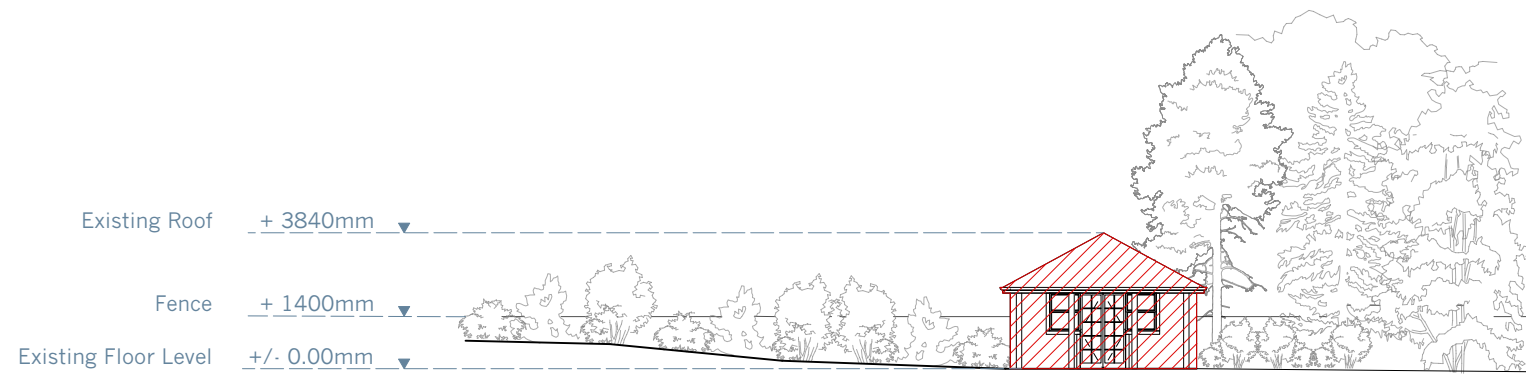

Existing Elevation South

