
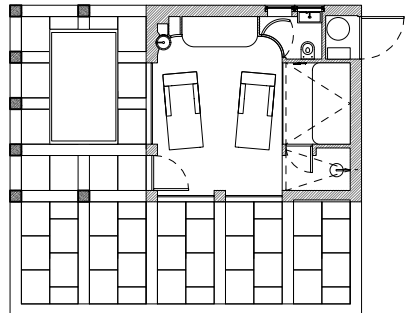


 Sand Stone

Existing building outline

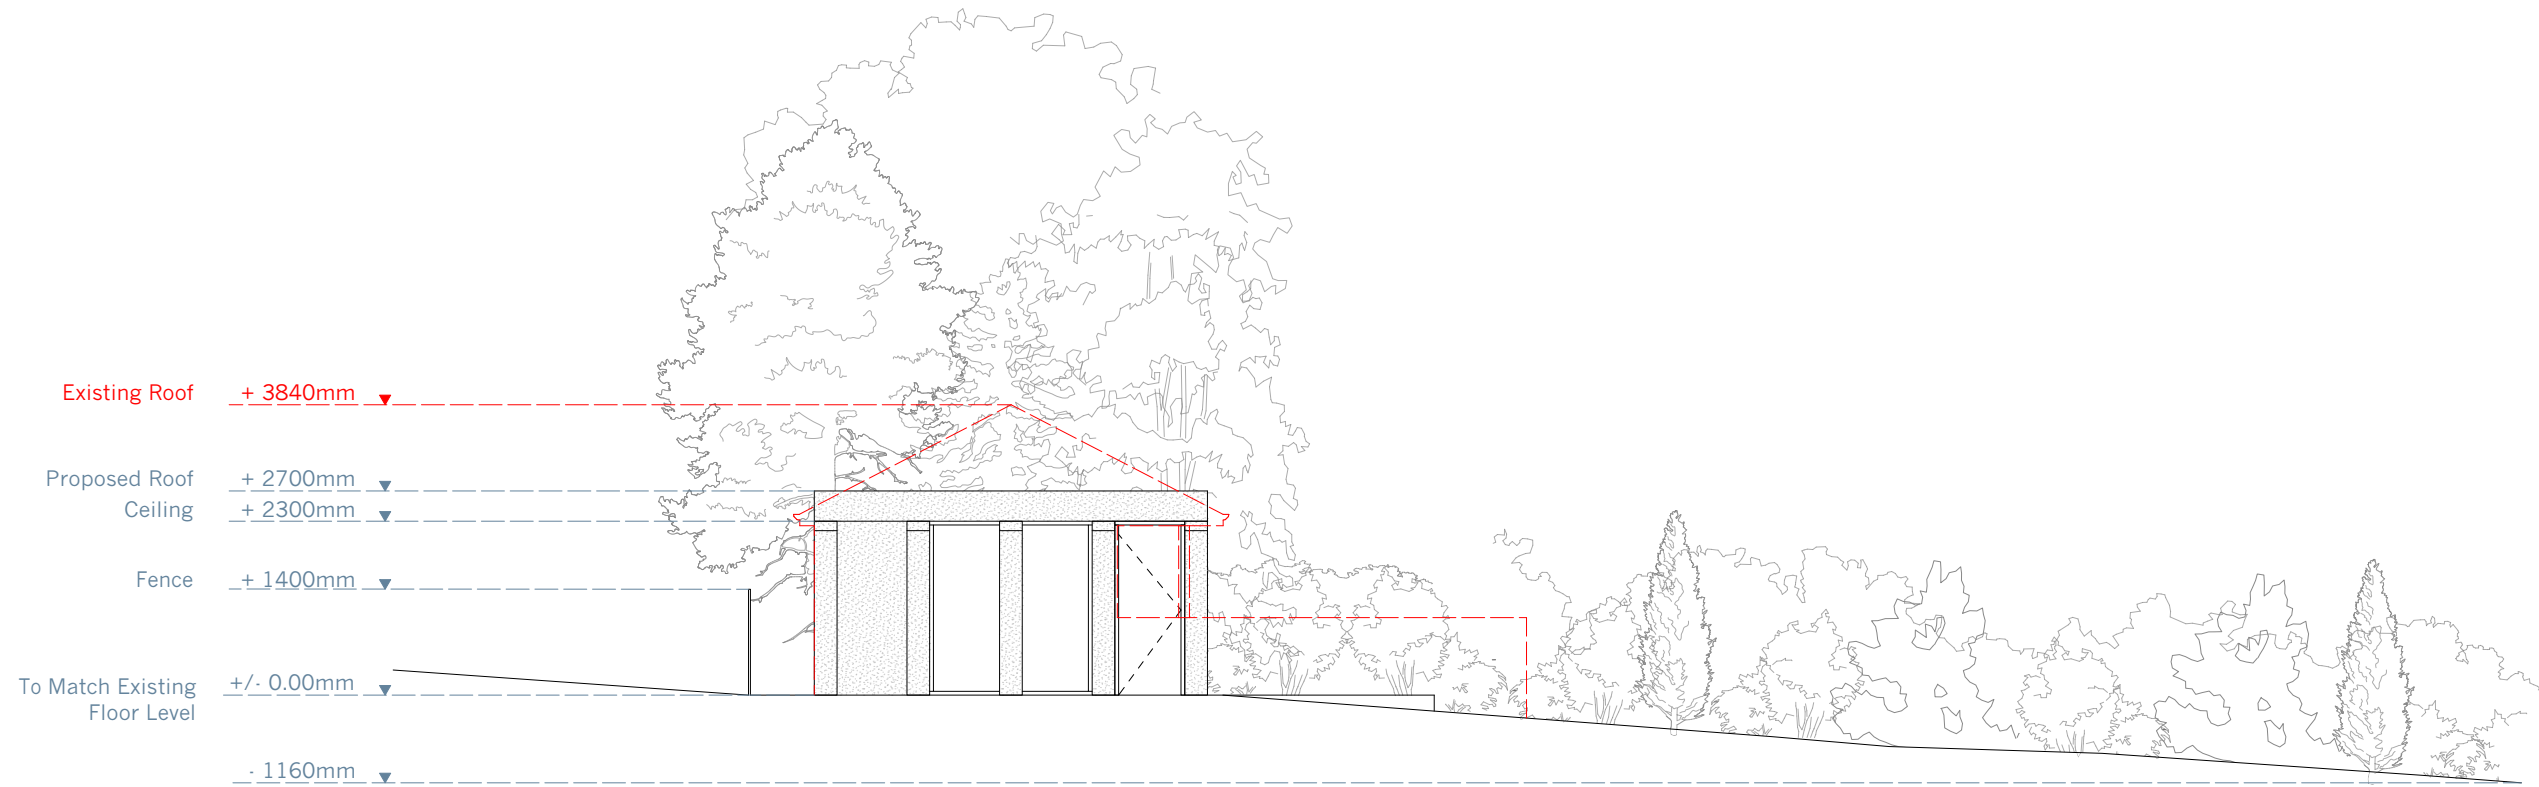

	Planning Submission FB	22/04/22
Rev.	Notes	Drawn/ Checked

Jonathan Tuckey Design

Tel +44 (0)20 8960 1909

58 Milson Road
London W14 0LB
UK

www.jonathantuckey.com

Project	Flockton
Title	Proposed Elevation West

Scale at A1	Scale at A3
1:50	1:100

Drawing No.
JTD_245_02_202

PLANNING

