




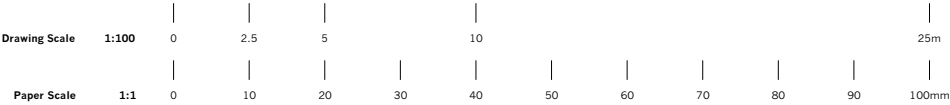

Sand Stone

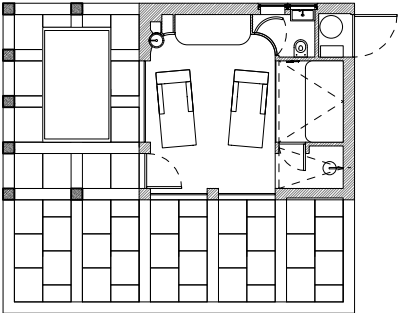

Existing building outline

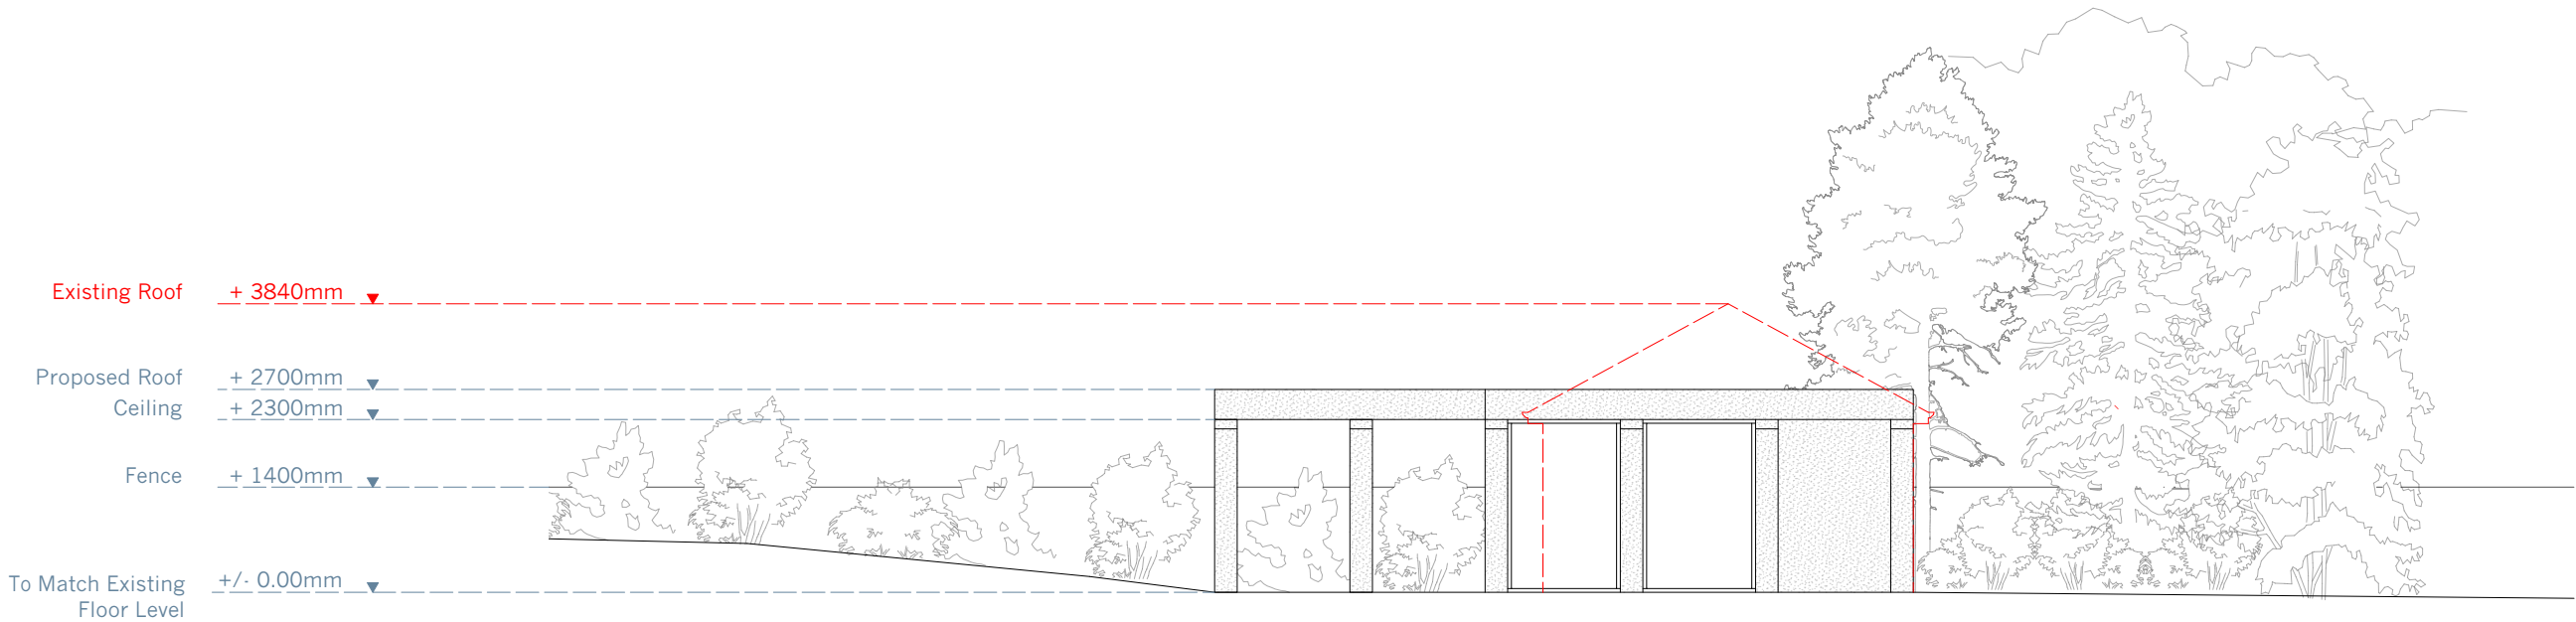

Planning Submission		FB	22/04/22
Rev.	Notes	Drawn/ Checked	Date
Jonathan Tuckey Design			
Tel +44 (0)20 8960 1909			
58 Milson Road			
London W14 0LB			
UK			
www.jonathantuckey.com			
Project	Flockton		
Title	Proposed Elevation South		
Scale at A1	Scale at A3		
1:50	1:100		
Drawing No.			
JTD_245_02_203			