


7 = AM
12 = PM

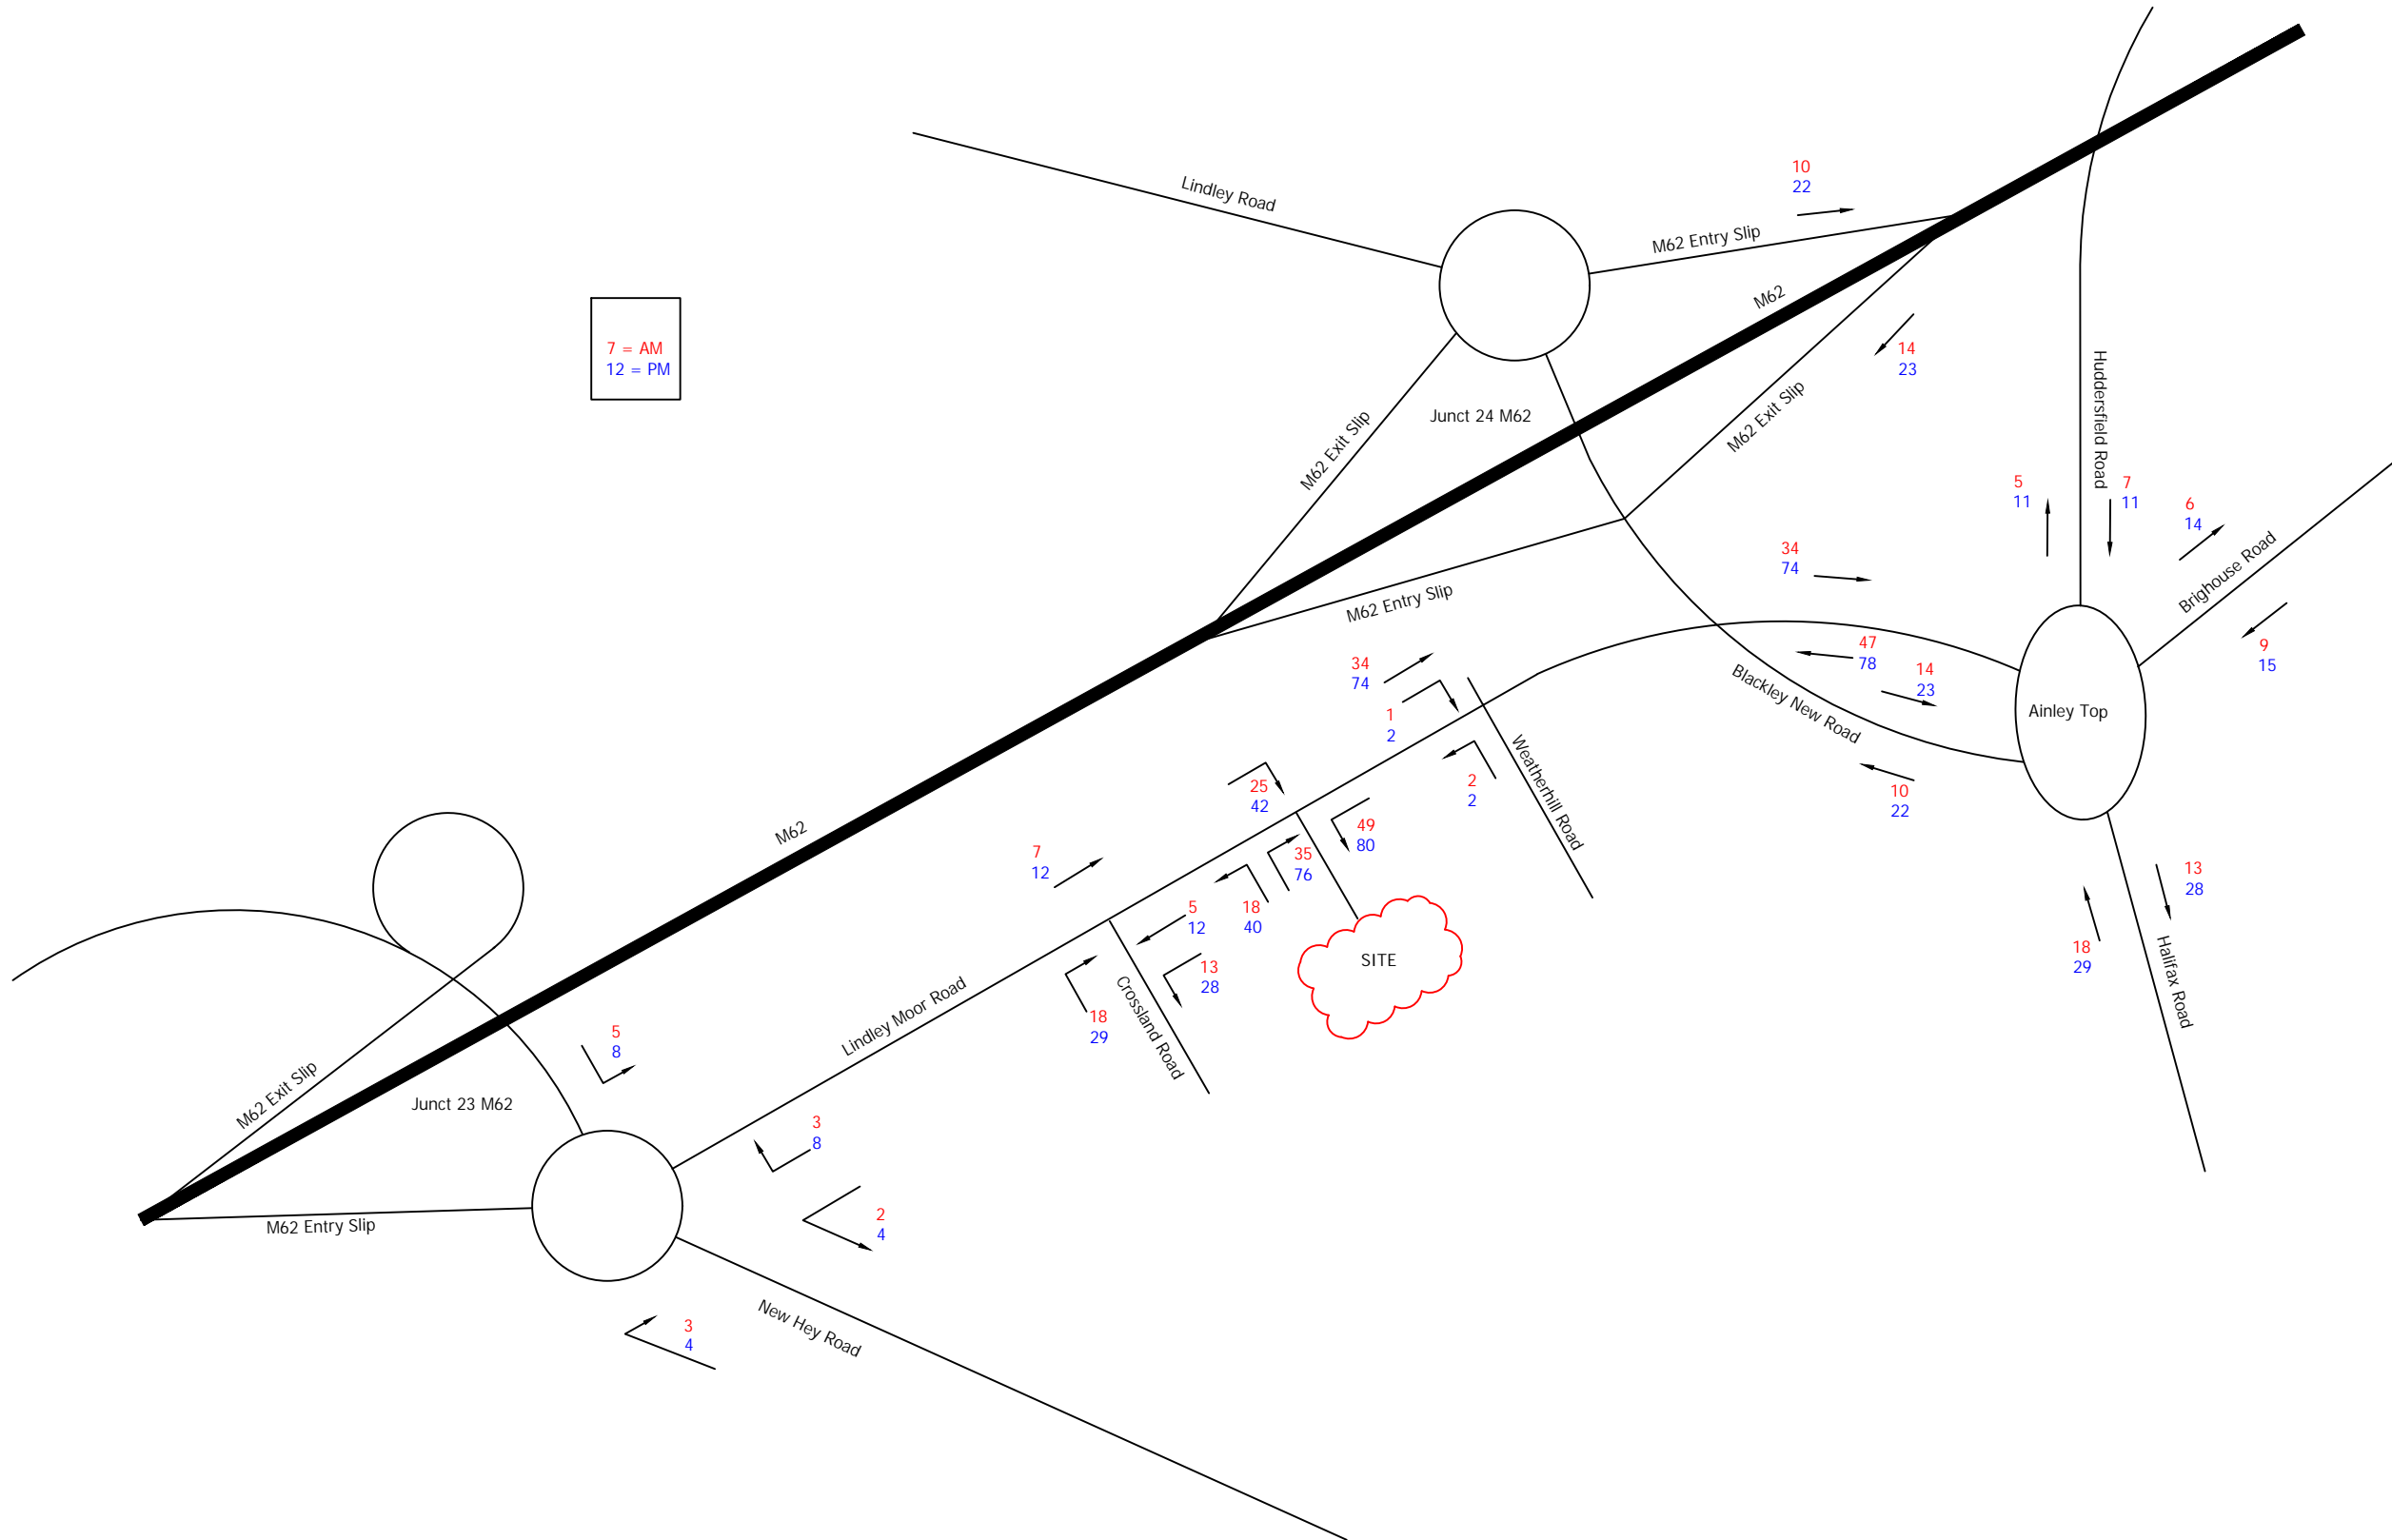

REV	DATE	DESCRIPTION
PROJECT		
LINDLEY MOOR ROAD, LINDLEY MOOR		
TITLE		
DEVELOPMENT TRAFFIC (FIRST PRINCIPLES)		
SCALE		
NTS @ A3		
DRAWING		
2061 - 108		
DATE		
05.01.2023		



PARAGON HIGHWAYS
OFFICE 20/21 THE REAR WALLED GARDEN,
THE NOSTELL ESTATE,
WAKEFIELD WF4 1AB
01924 291536 /
MAIL@PARAGONHIGHWAYS.COM