


- NOTES
- **Do not scale from this drawing.**
 - This drawing is copyright.
 - All dimensions to be checked on site prior to the order or manufacture of any goods.
- Revisions:

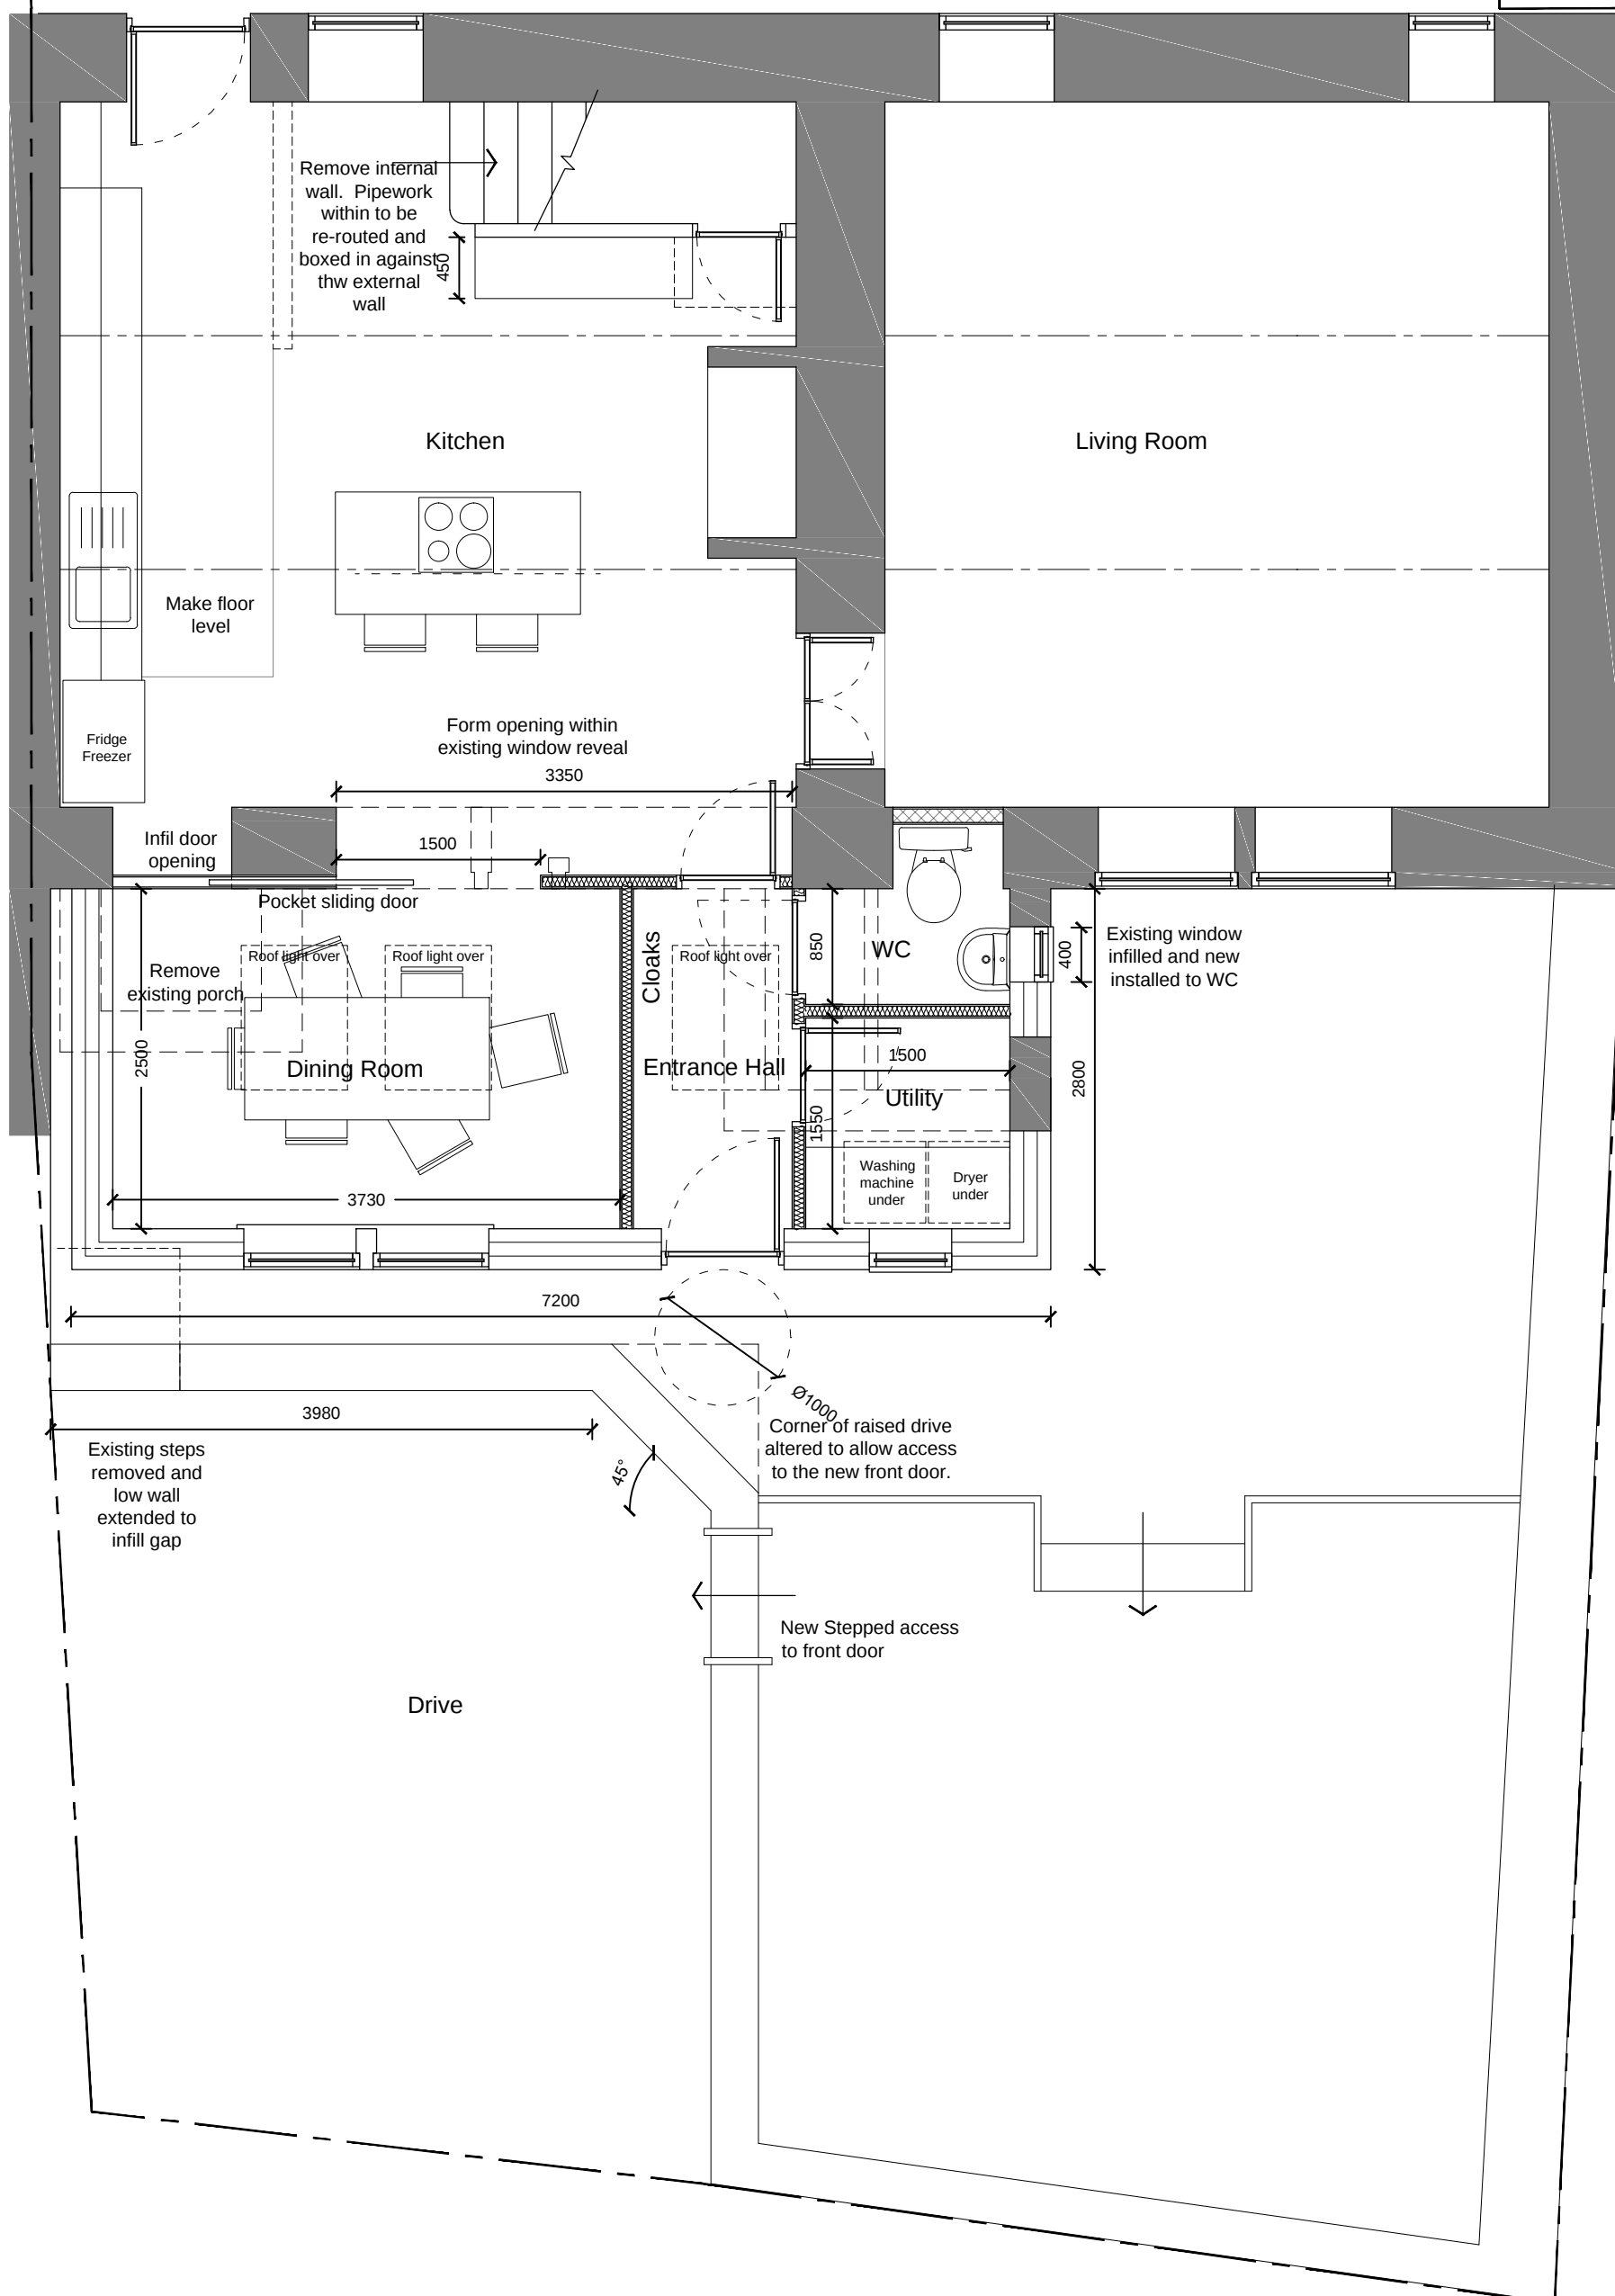

Ground Floor Plan