



24 Zetland Street - Plan Final

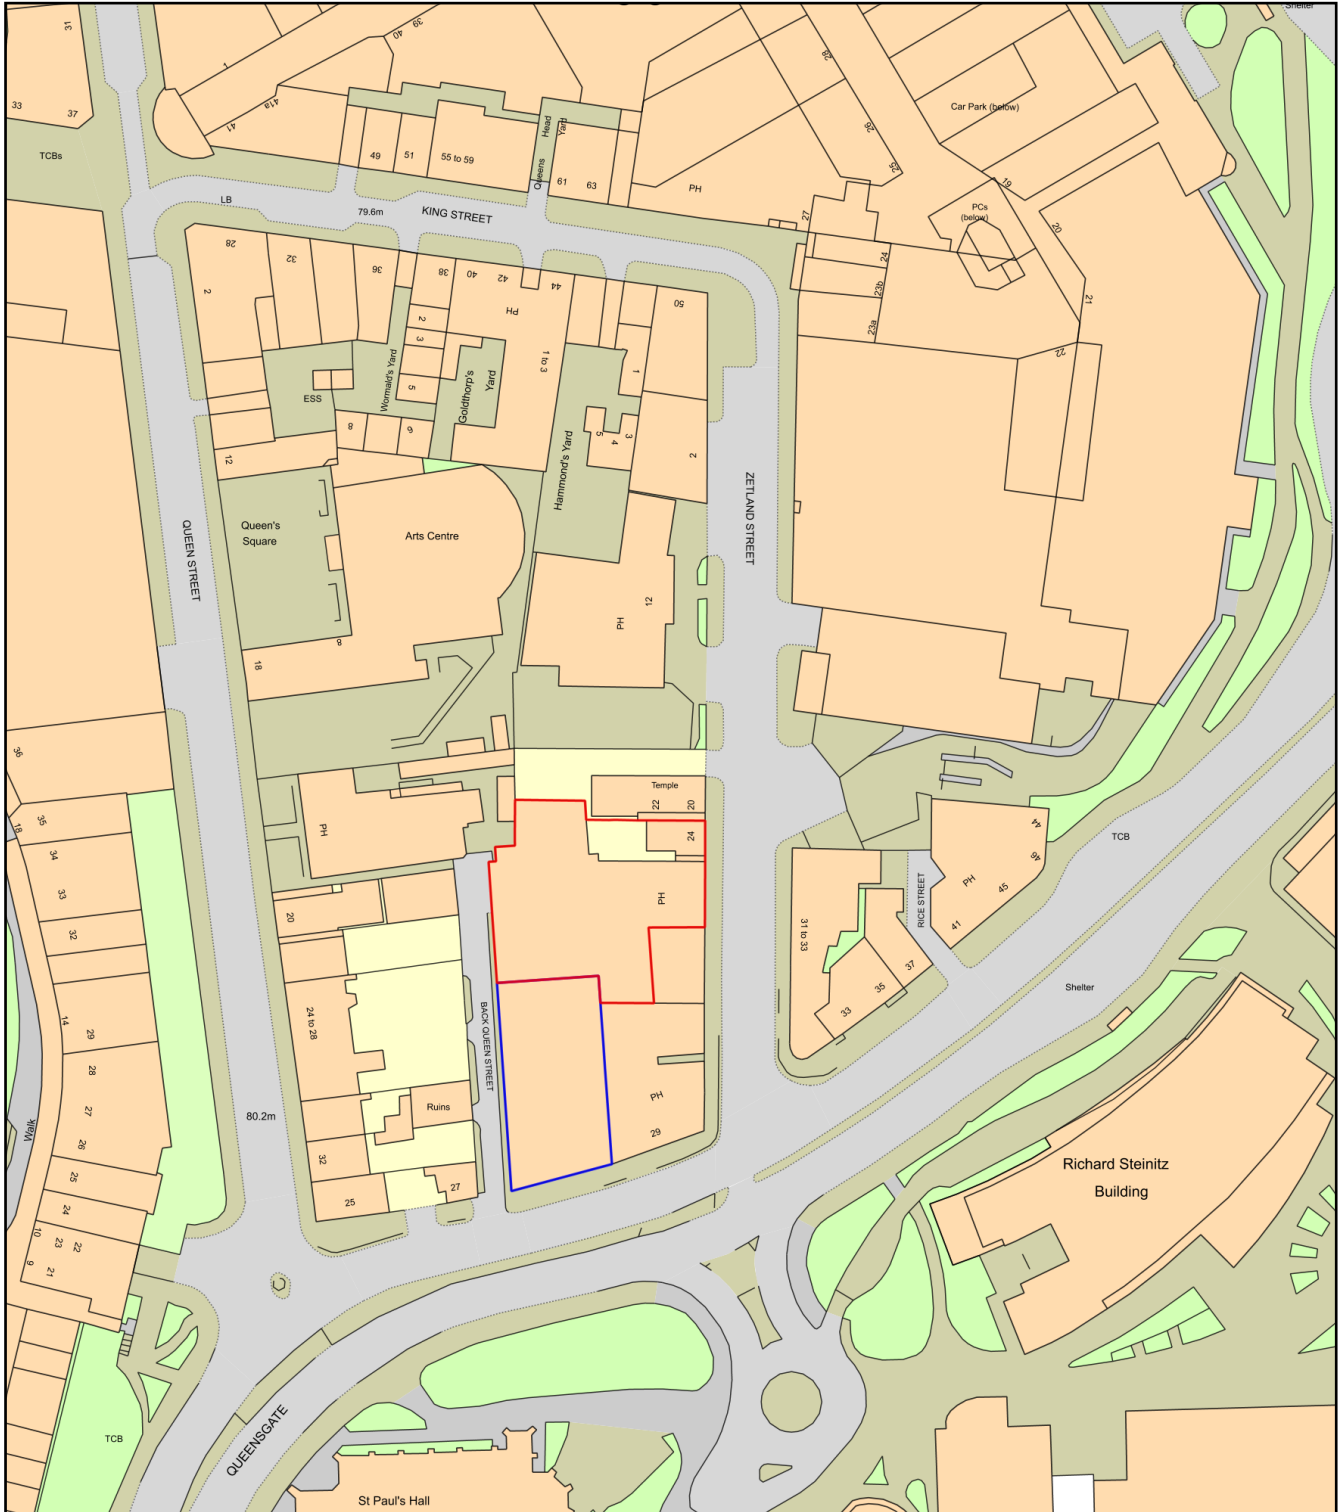

0 50
Metres

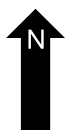

Plan Produced for: Hellfire Entertainment Ltd

Date Produced: 30 May 2022

Plan Reference Number: TQRQM22150145539812

Scale: 1:1250 @ A4