




ERNEST STREET SCENE ELEVATION  
Scale 1:200 @ A1

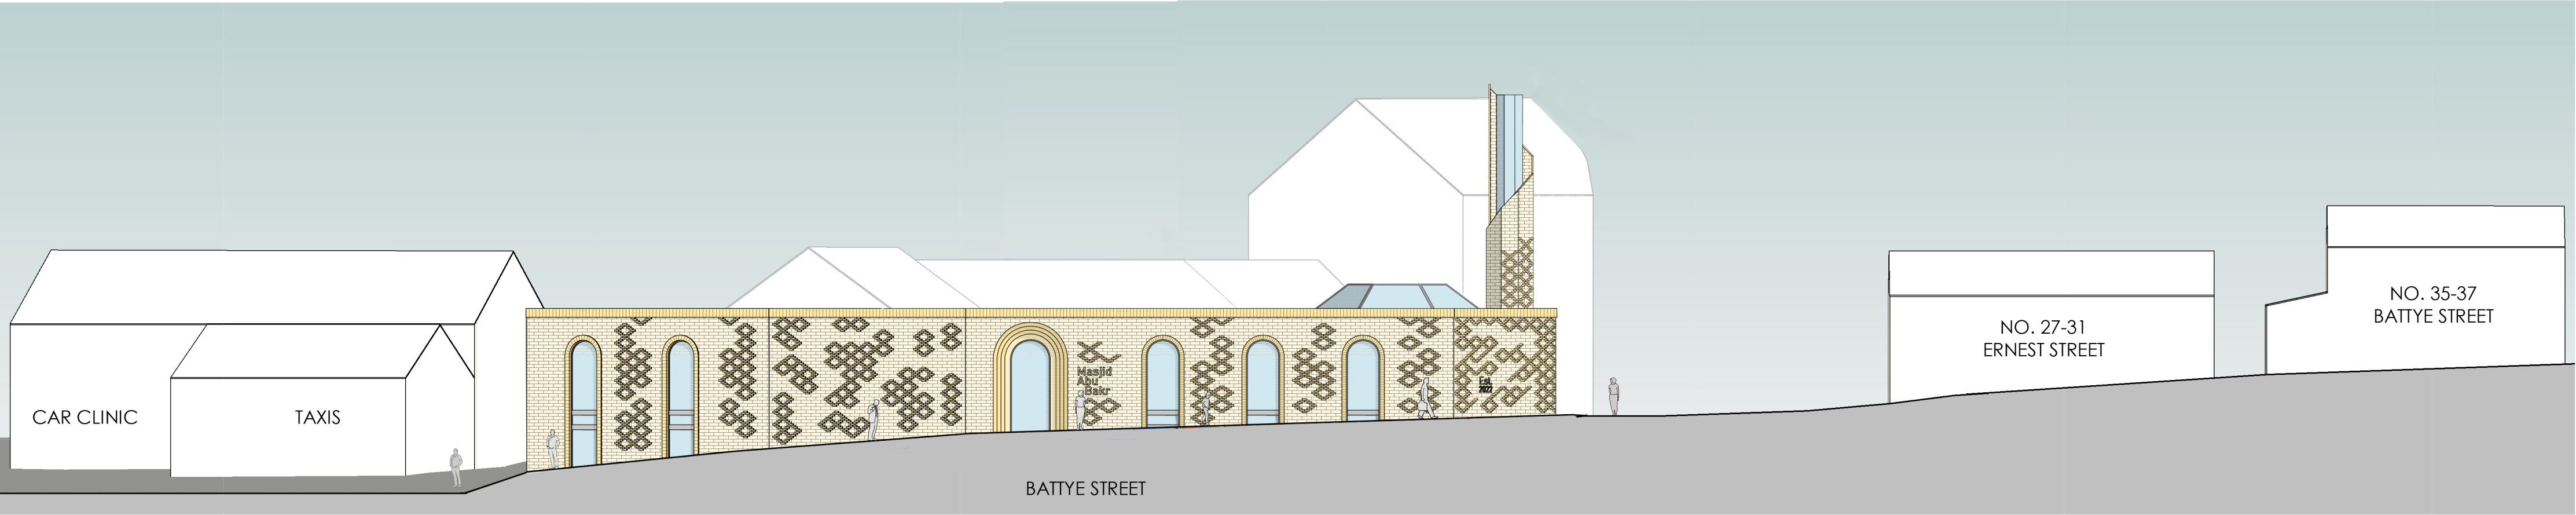


BATTYE STREET SCENE ELEVATION  
Scale 1:200 @ A1

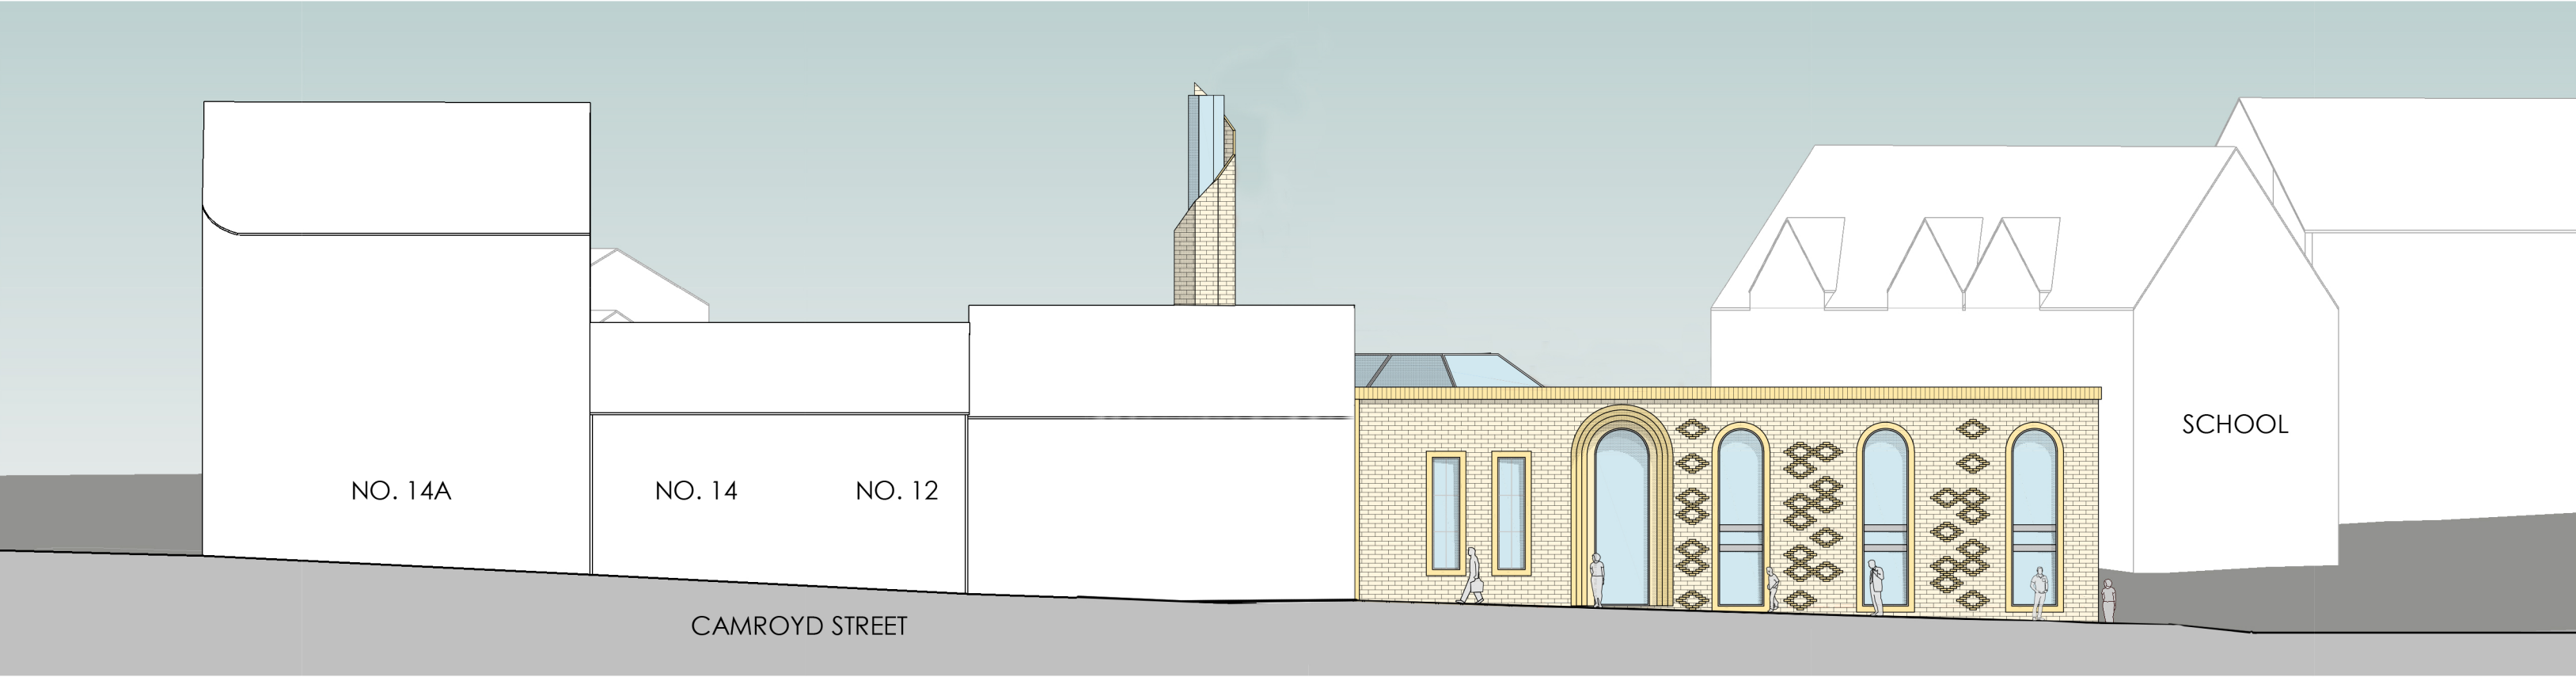

CAMROYD STREET SCENE ELEVATION  
Scale 1:200 @ A1

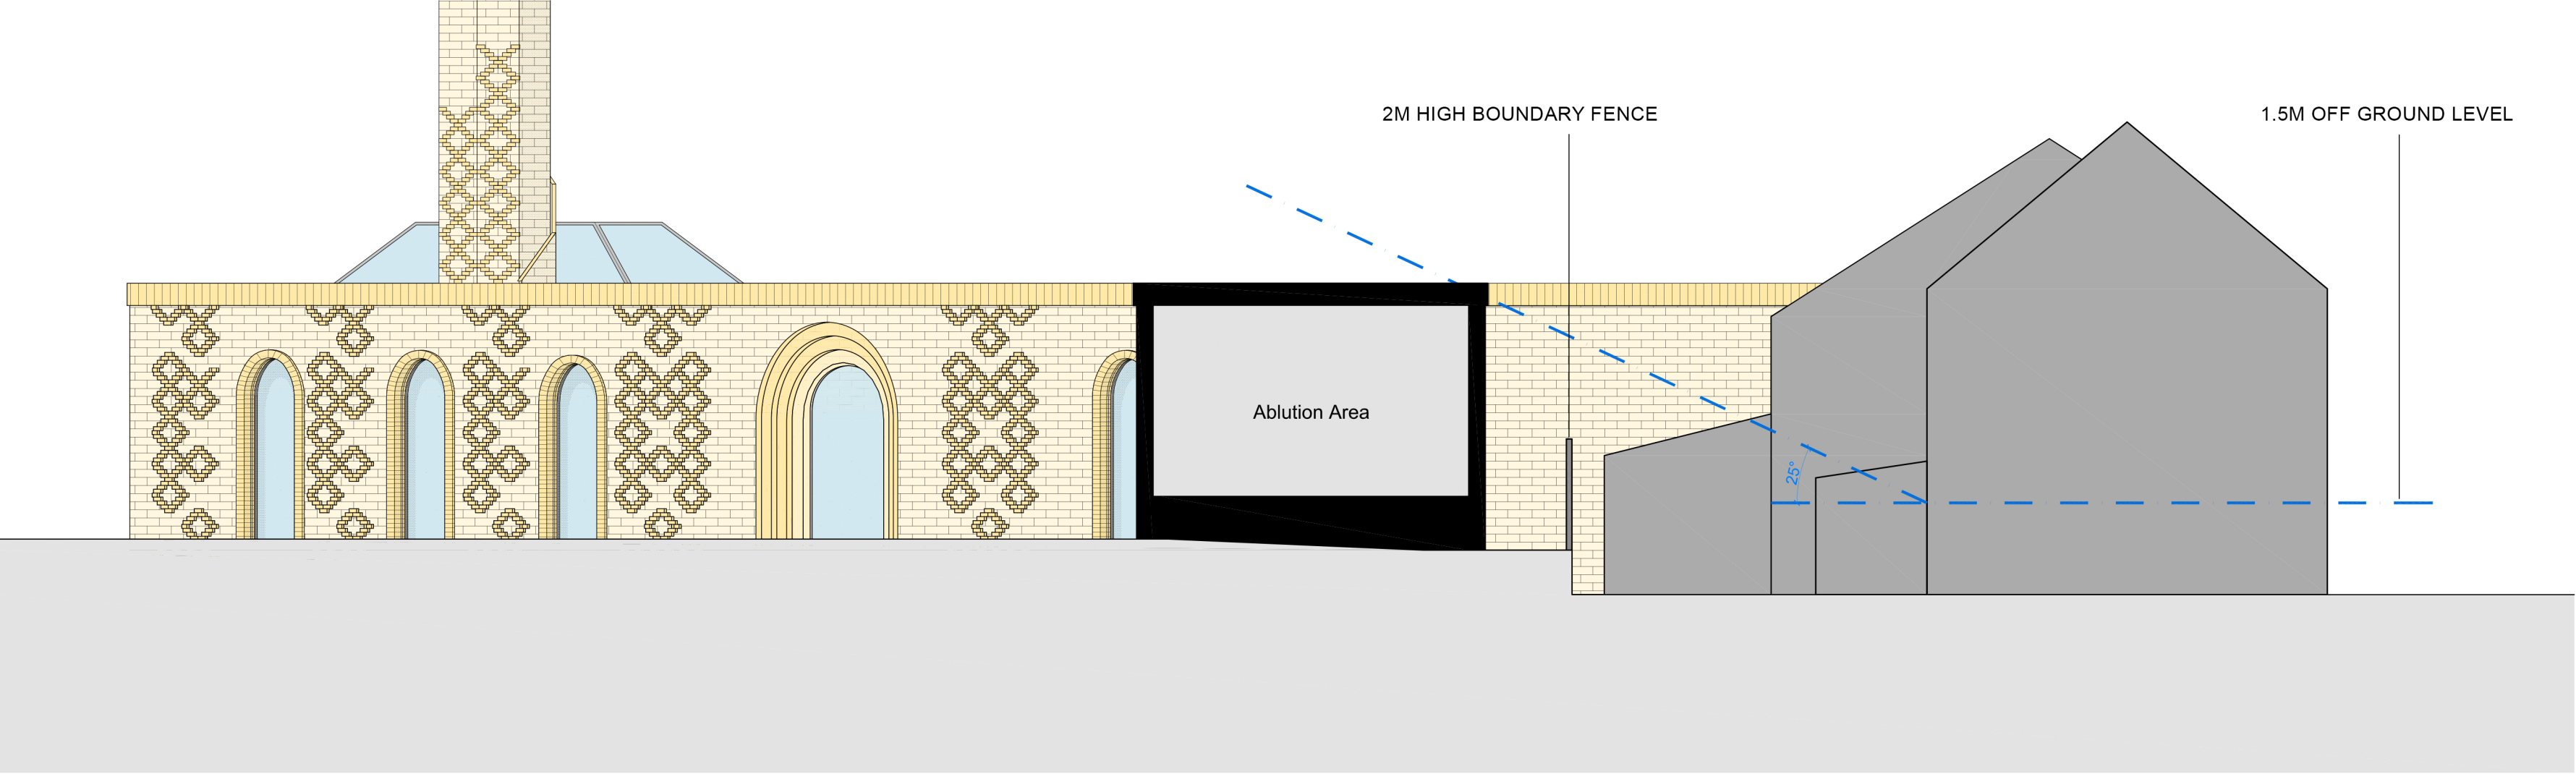

PROPOSED SECTION A/A  
Scale 1:100 @ A1

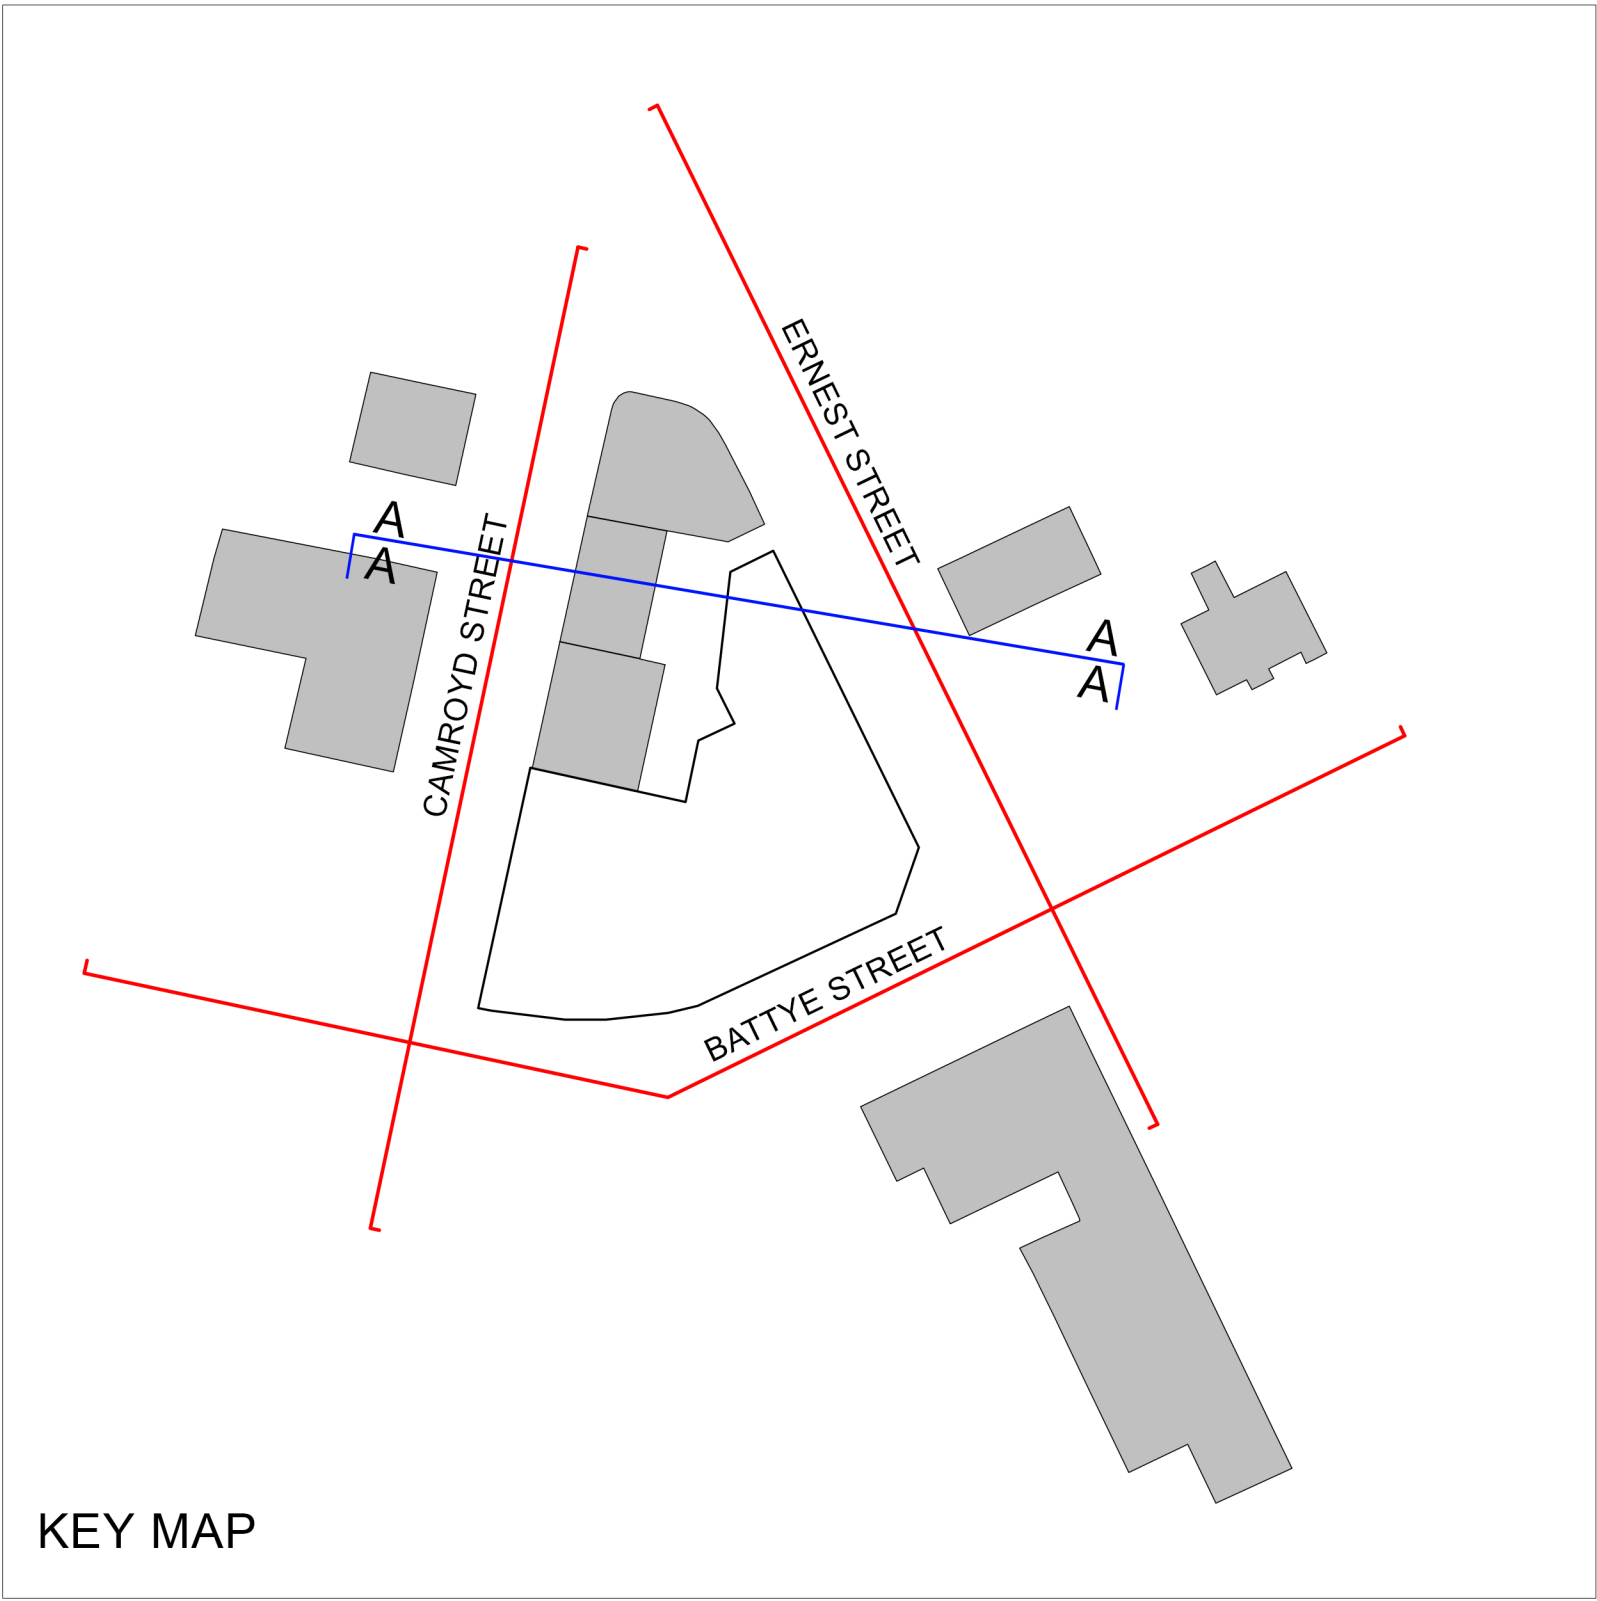

KEY MAP

NOTE: Do not scale drawing. Work to figured dimensions. This drawing has been prepared for planning purposes only and is to be read in conjunction with all other relevant specialist drawings, details and specifications. All works are to be carried out in accordance with the latest edition of the Building Regulations and any amendments, together with all relevant British Standards and codes of practice. All dimensions unless noted otherwise are in millimetres. All dimensions and levels are to be checked by the contractor on site prior to order, fabrication or commencement of work on site. Contractor to check and satisfy himself of the positions of all existing statutory authorities mains services on and around site. All materials and proprietary items are to be fixed / installed / applied in strict accordance with the respective manufacturers recommendations. At all stages of work, the contractor will be responsible for and must ensure the overall stability of all buildings, structures and excavations etc. is maintained. During the construction works all existing live drainage is to be adequately protected and normal flows maintained.

Issue Purpose : Full Planning Application

|         |                                         |                      |                    |
|---------|-----------------------------------------|----------------------|--------------------|
| Client  | N/A                                     | Drawn                | EH                 |
| Project | Proposed Mosque Alteration              | Date                 | 16-03-2022         |
|         |                                         | Scale                | 1:100,200 @ A1     |
| Address | STI Abu Bakr Masjid, Dewsbury, WF13 1PR | Stage Identification |                    |
|         |                                         | Design - D           | Sketch Scheme - SK |
| Title   | Proposed Section and Street Scenes      | Planning - P         | Construction - C   |

Rev - : DD-MM-YYYY : Initial : Issue.

Drawing Number 21-052 - P - 14

Faum Architecture

Studio 2,  
First Floor,  
610 Leeds Road,  
Bradford,  
BD3 9TY

01274 928259

www.faumarchitecture.co.uk

**FAUM**  
ARCHITECTURE