




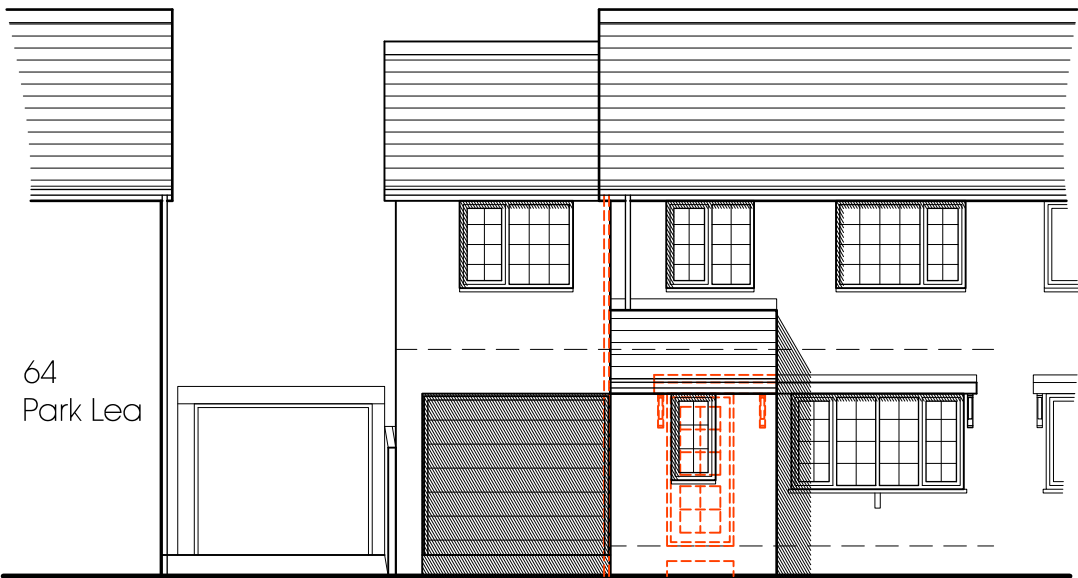


3 Front Elevation
1 : 100

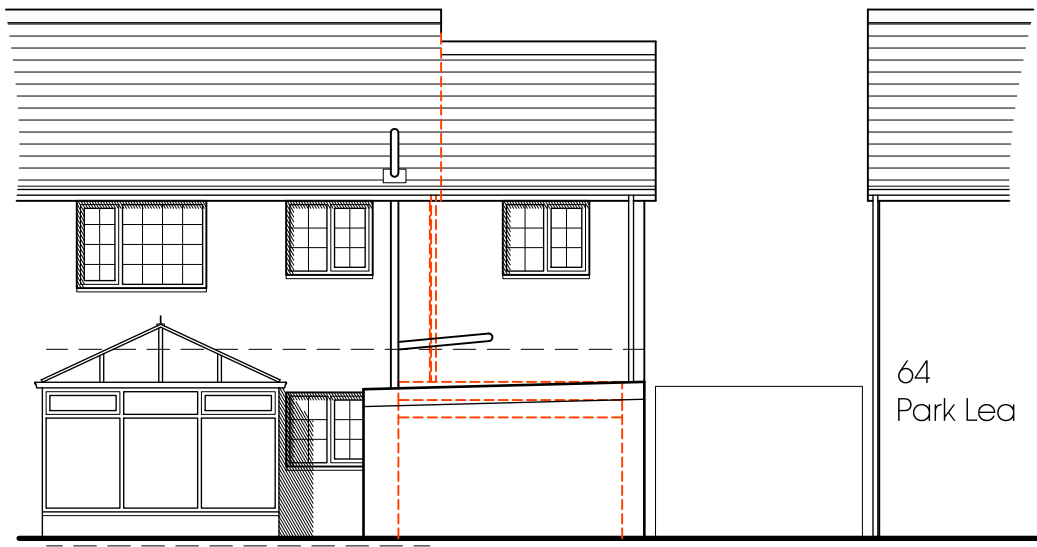


4 Rear Elevation
1 : 100

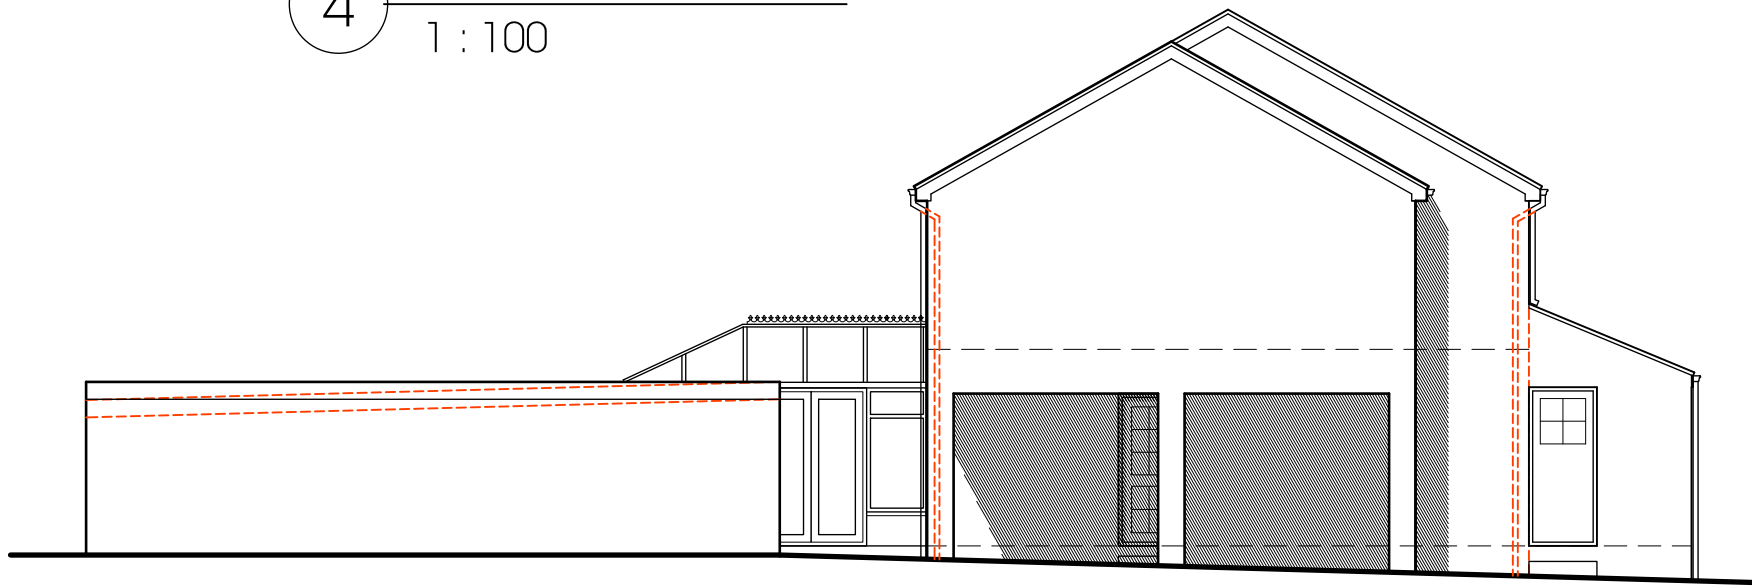


5 Side Elevation
1 : 100

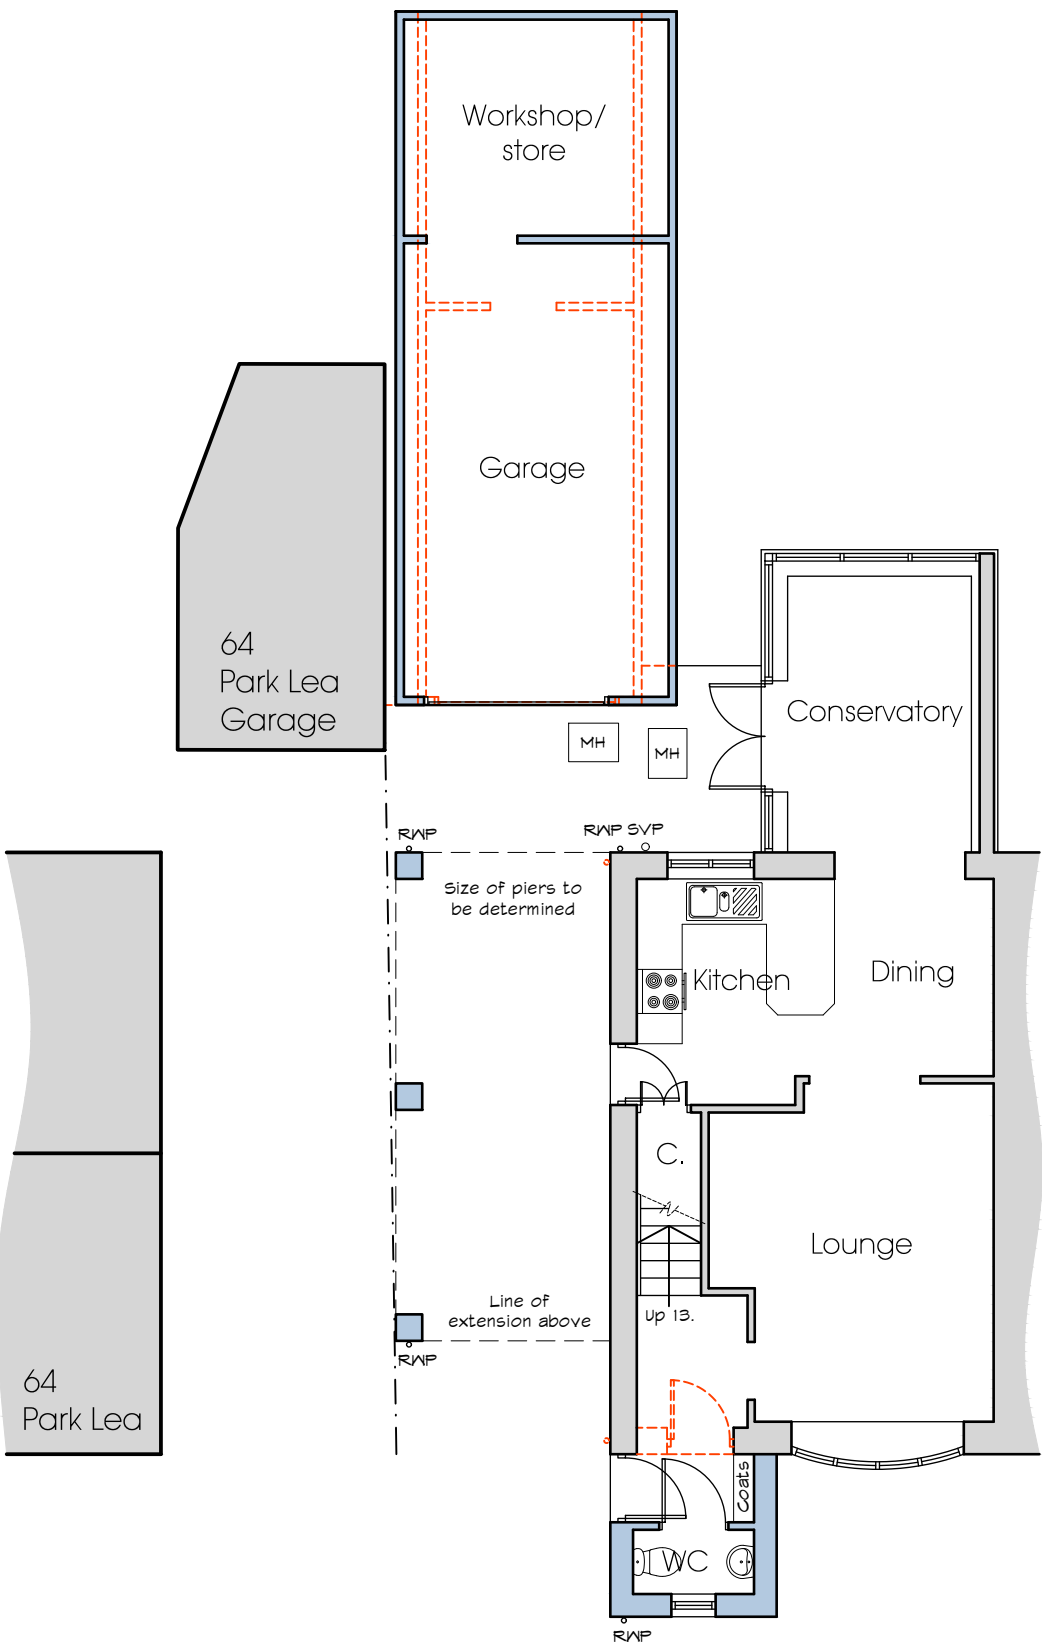

1 Ground Floor Plan
1 : 100

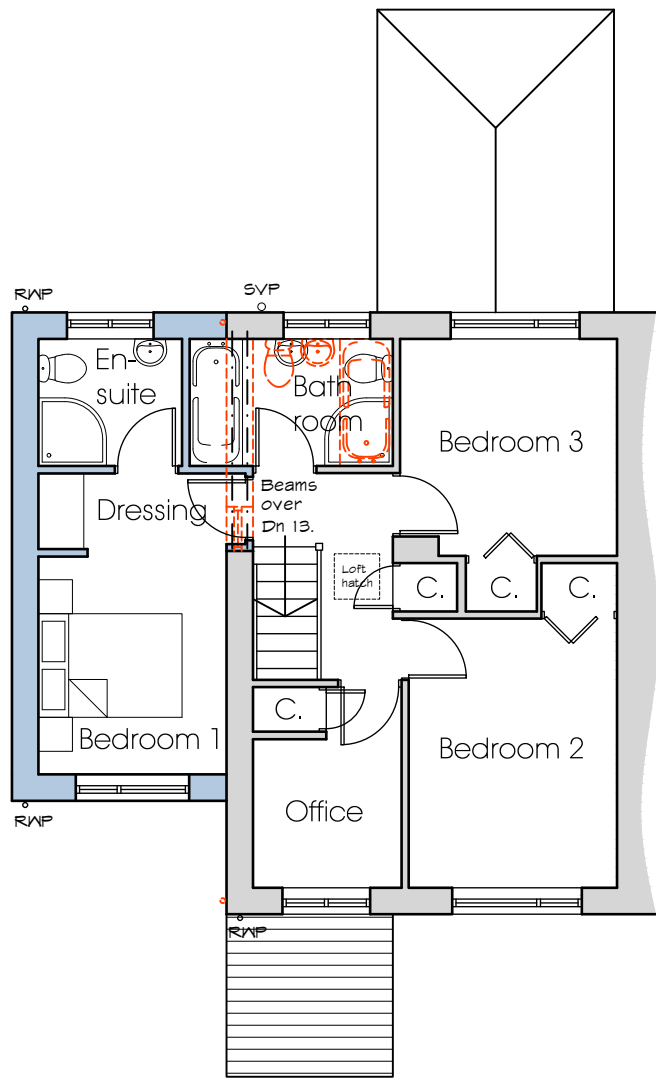

2 First Floor Plan
1 : 100

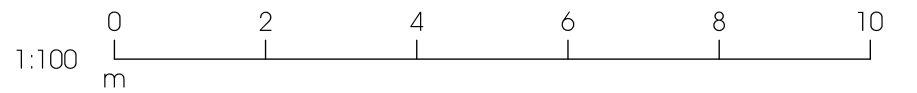

P04	16.03.22	Porch door added	RT	TB
P03	13.02.22	Dimensional amendments	RT	TB
P02	07.11.22	Planning amendments	RT	TB
P01	06.05.22	Preliminary Issue	MC	TB

Rev:		Date:		Description:		By:		Auth:							
Farrar Bamforth Architecture A: 51 Trinity Street Huddersfield HD1 4DN T: 01484 424 008 F: 01484 512 305 E: design@farrarbamforth.co.uk W: www.farrarbamforth.co.uk															
Client:															
MR B. DZIERZYK															
Project Name:															
FIRST FLOOR EXTENSION AND GARAGE ALTERATIONS															
Project Address:															
62 PARK LEA, BRADLEY, HUDDERSFIELD, HD2 1QP															
Reference:															
Project		Originator		Functional		Spatial		Form		Discipline		Number			
22D06		- FBA		- ZZ		- XX		- DR		- A		- 0701			
Title:															
PLANS AND ELEVATIONS AS PROPOSED															
Status:															
Code		Description								Revision:					
S4		PLANNING								P04					
Created By:										Authorised By:		Date:		Scale at A2:	
RT		TB				Feb 23				1:100					
This document is © Farrar Bamforth Associates Ltd. Drawing measurements shall not be obtained by scaling. Verify all dimensions prior to construction or product manufacture, if in doubt, contact the document author. Immediately report any discrepancies on this document to Farrar Bamforth Associates Ltd. This document is to be read in conjunction with associated models, specifications and related consultants / supplier documents.															