
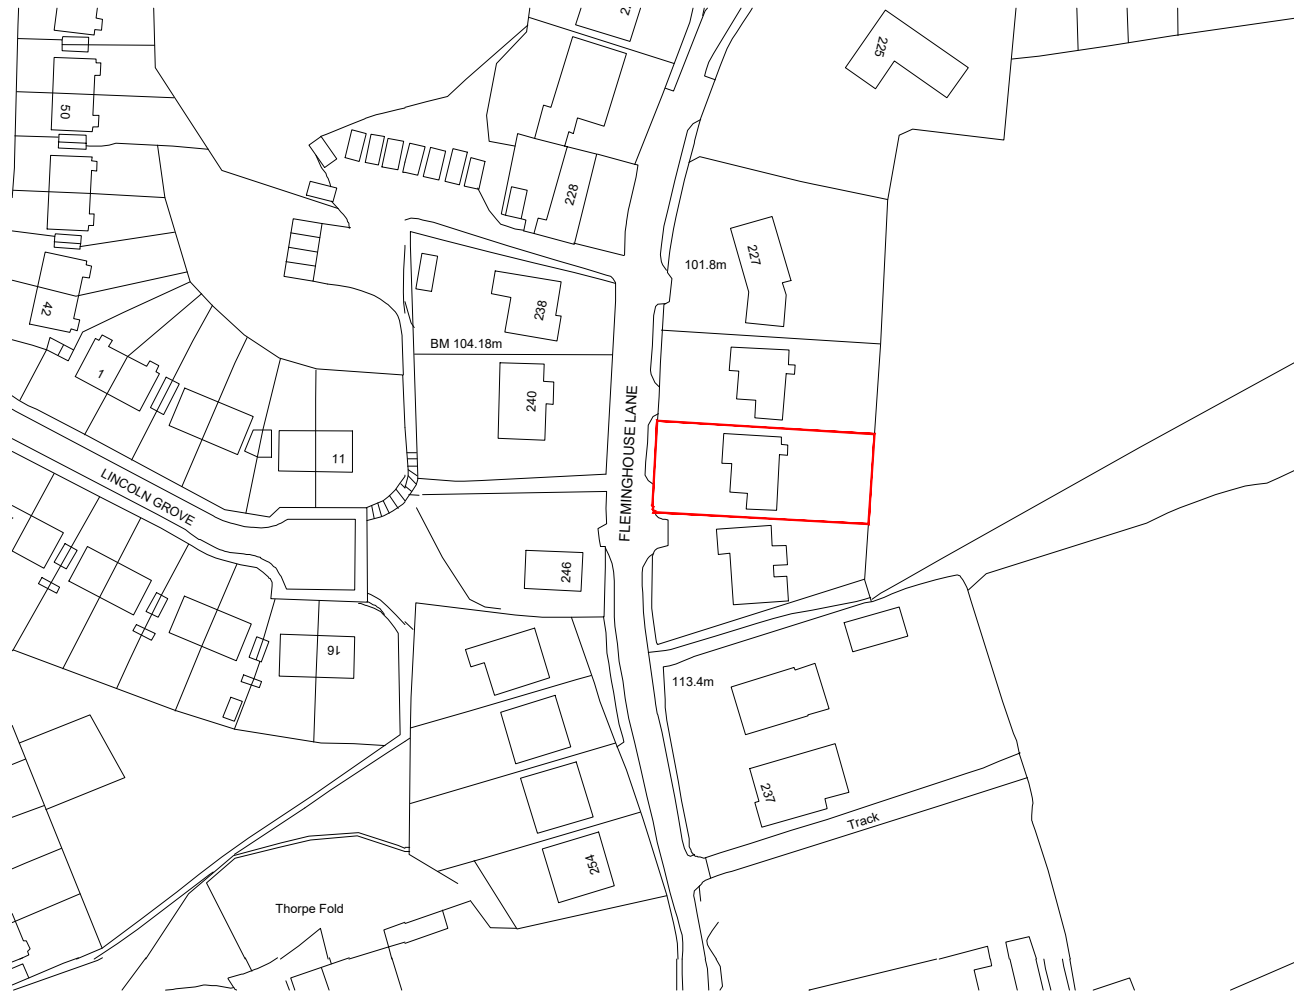


Only figured dimensions should be used.

Scaled dimensions should be checked with the Architect.

This drawing together with the design, is the property and copyright of the Architect and must not be reproduced without written permission

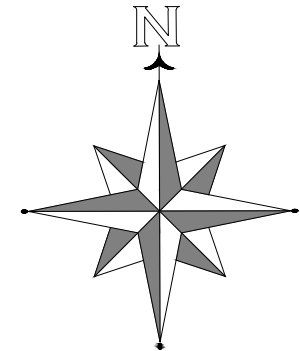

1

LOCATION PLAN

Scale: 1:1250

SCALE BAR - METERS



DO NOT SCALE OFF THIS DRAWING

rev	description	drwn	auth	date

Client
MR & MRS WALMSLEY

Project
**231 FLEMINGHOUSE LANE
HUDDERSFIELD**

Description
LOCATION PLAN

Project No

2747

Drawing No

(100) 10

Rev

Scale

1:1250@ A4

Date Drawn

08.11.21

Drawn By

JA

Authorised By

JC

Purpose of Issue

Planning ☐ Building Regs ☐ Tender ☐ Construction ☐ Comment ☐ info ☒

acumenarchitects.co.uk

01484 546 000

Headrow House, Old Leeds Road, Huddersfield, HD1 1SG

ACUMEN
DESIGNERS & ARCHITECTS