

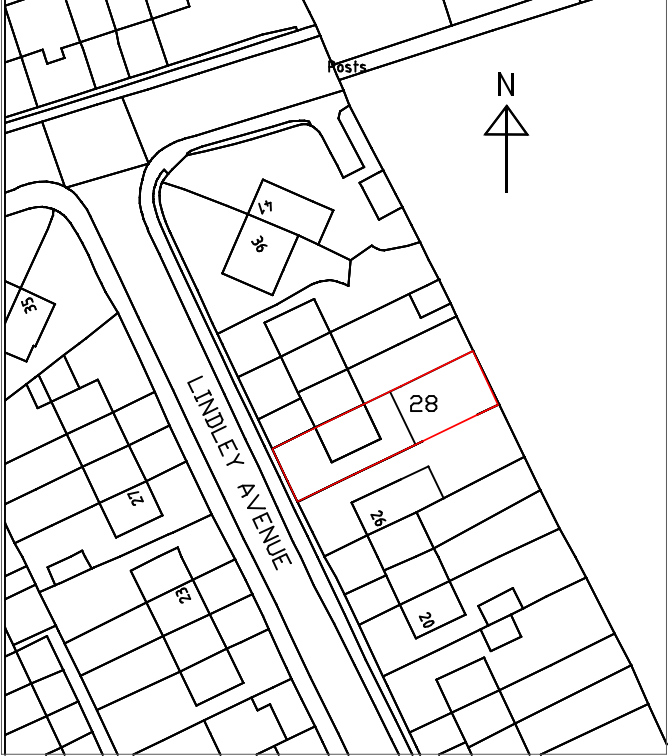


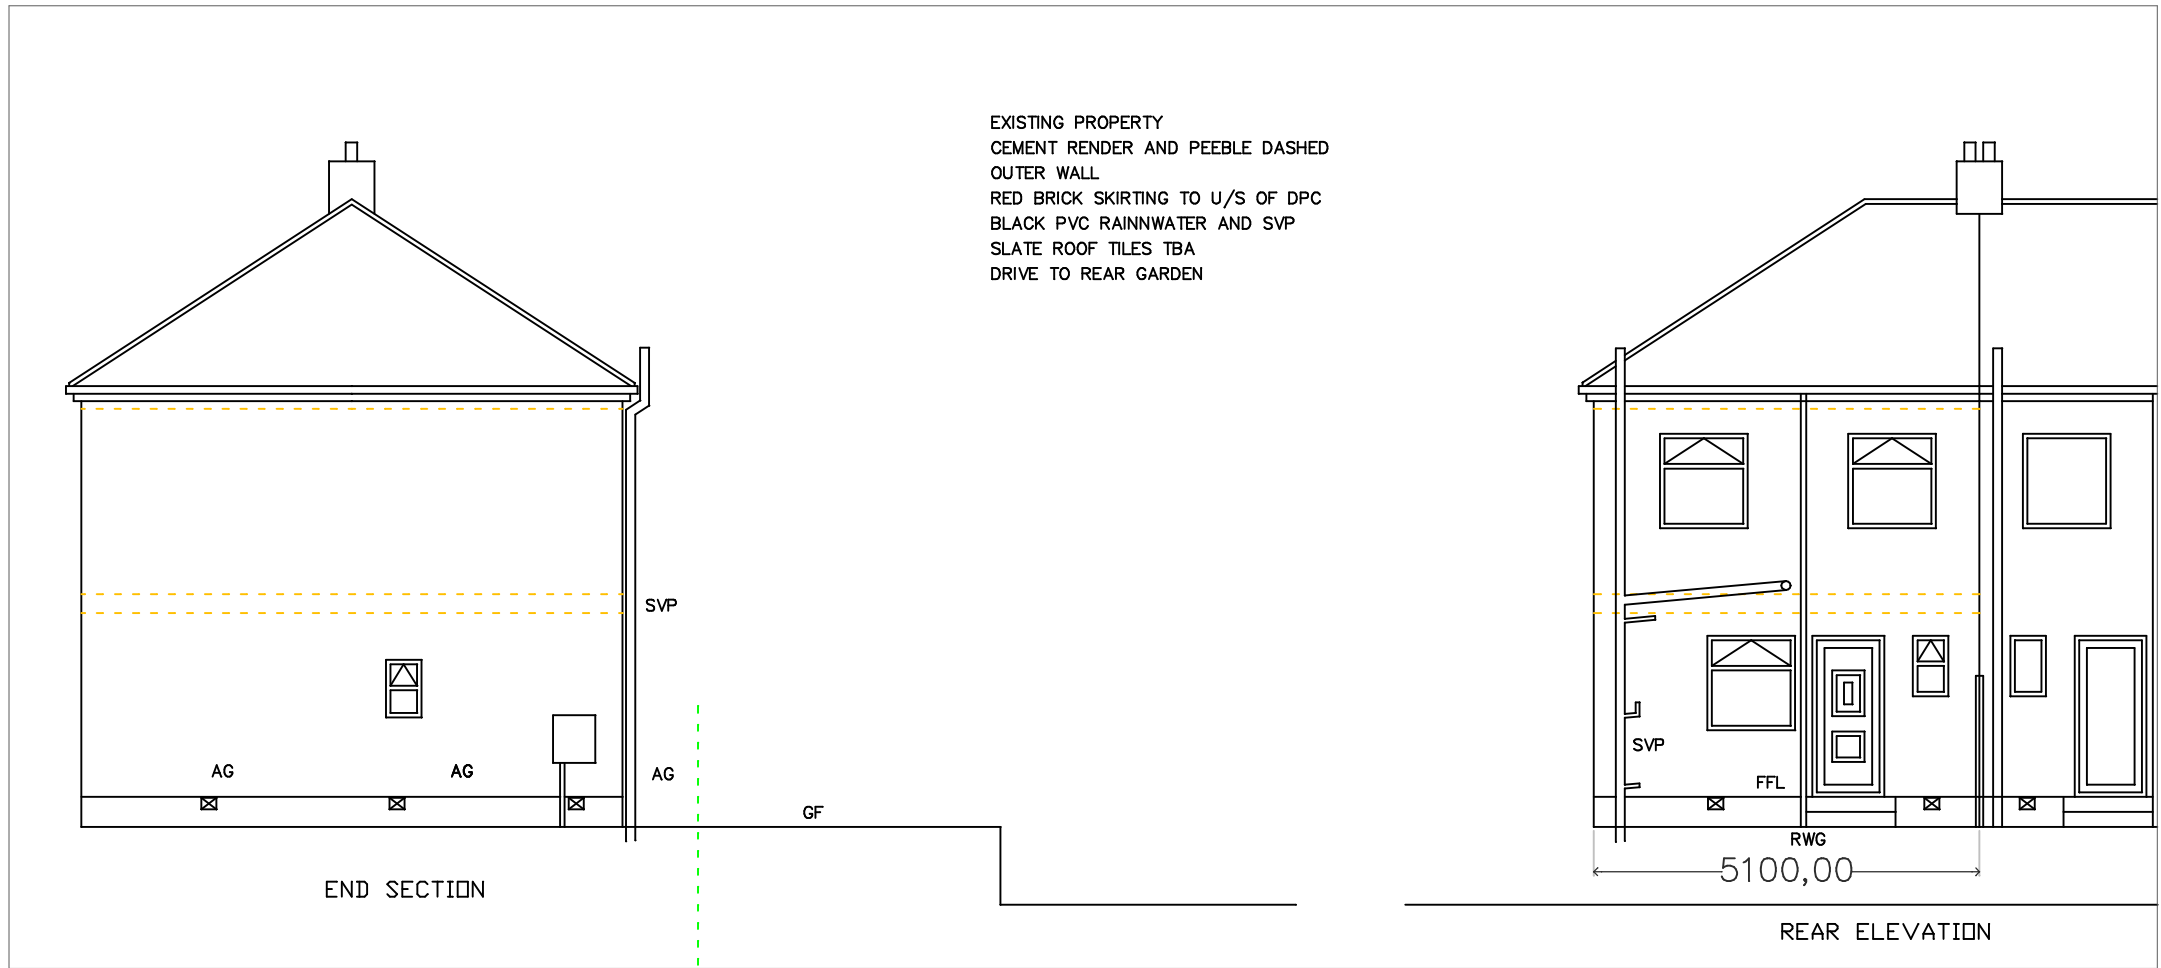

SCALE 1=1000

NOTE
THIS DRAWING IS PREPARED FOR THE LOCAL
PLANNING DEPARTMENT FOR APPROVAL ONLY .
TDDS WILL NOT ACCEPT ANY LIABILITY FOR ERRORS OR OMISSIONS.
THIS DRAWING CAN BE USED FOR COSTING PURPOSES
BUT THE CONTRACTOR MUST DO COSTINGS ALSO FROM A SITE
INVESTIGATION.
IT IS THE CLIENTS RESPONSIBILITY TO PROVIDE A CONTRACTOR
TO CARRY OUT SUCH WORK TO A PROPER WORKMAN SHIP MANNER.
THE APPROVED CONTRACTOR IS FULLY RESPONSIBLE FOR :-
CHECKING ALL SITE DIMENSIONS.
USE OF THE APPROPRIATE MATERIALS.
ALL THE WORKS INVOLVED IN THE CONSTRUCTION.
ALL HEALTH AND SAFETY PROCEDURES
ANY ALTERATIONS IN THE CONSTRUCTION THIS DRAWING REPRESENTS
ALL THE WORK UNDERTAKEN SHALL BE INSPECTED AND APPROVED
BY THE BUILDING INSPECTOR
TDDS DISCLAIMS ANY LIABILITY OF ANY WORK CARRIED OUT

THIS DRAWING PRODUCED FOR A PLANNING APPLICATION ONLY
BUILDING REGULATIONS MUST BE OBTAINED
BEFORE ANY WORK COMMENCES.

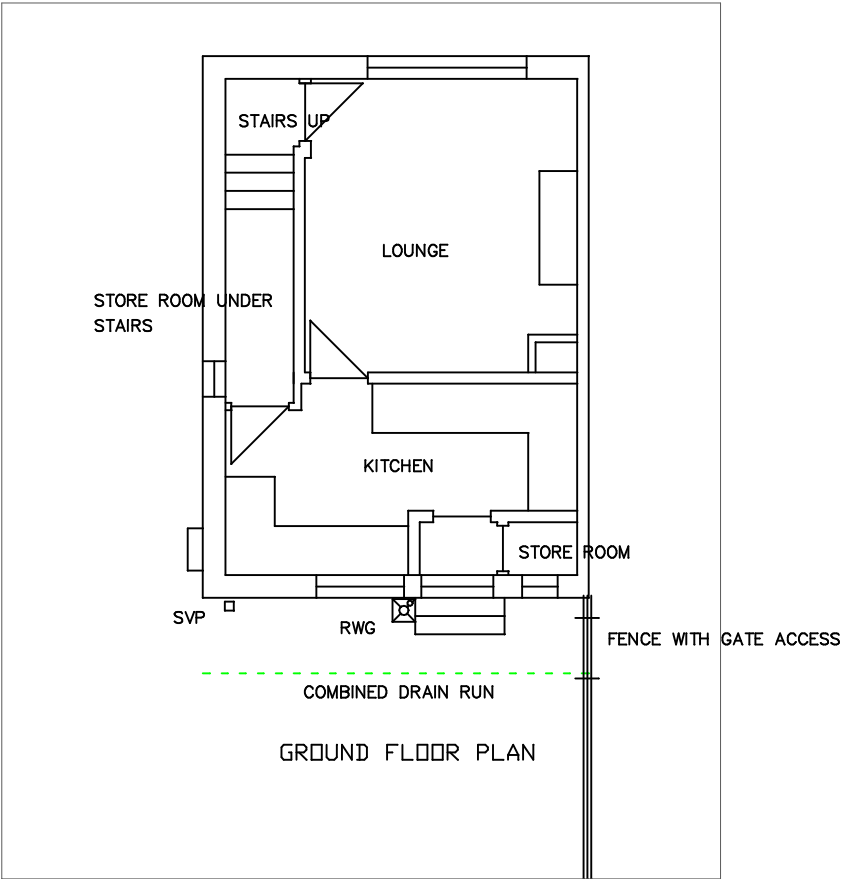

THIS DRAWING AND THE INFORMATION IT CONTAINS ARE THE PROPERTY OF
"TECHNIQUE DRAWING AND DESIGN SERVICES" IT IS NOT TO BE COPIED OR DIVULGED
TO A THIRD PARTY WITHOUT WRITTEN PERMISSION

CLIENT	SARAH COOPER 28 LINDSEY AVENUE HUDDERSFIELD HD3 3QU		
PROJECT	CONSTRUCTION OF A REAR SINGLE STOREY EXTENSION		
DETAIL	EXISTING PLAN AND ELEVATIONS		
SCALE	1=100	DATE	MAY 2022
DRAWN BY	AH	DRAWING NO	SARAH 01
A3 TECHNIQUE DRAWING AND DESIGN SERVICE 500, BEACON ROAD BRADFORD BD63NA TELEPHONE 01274 573508			