



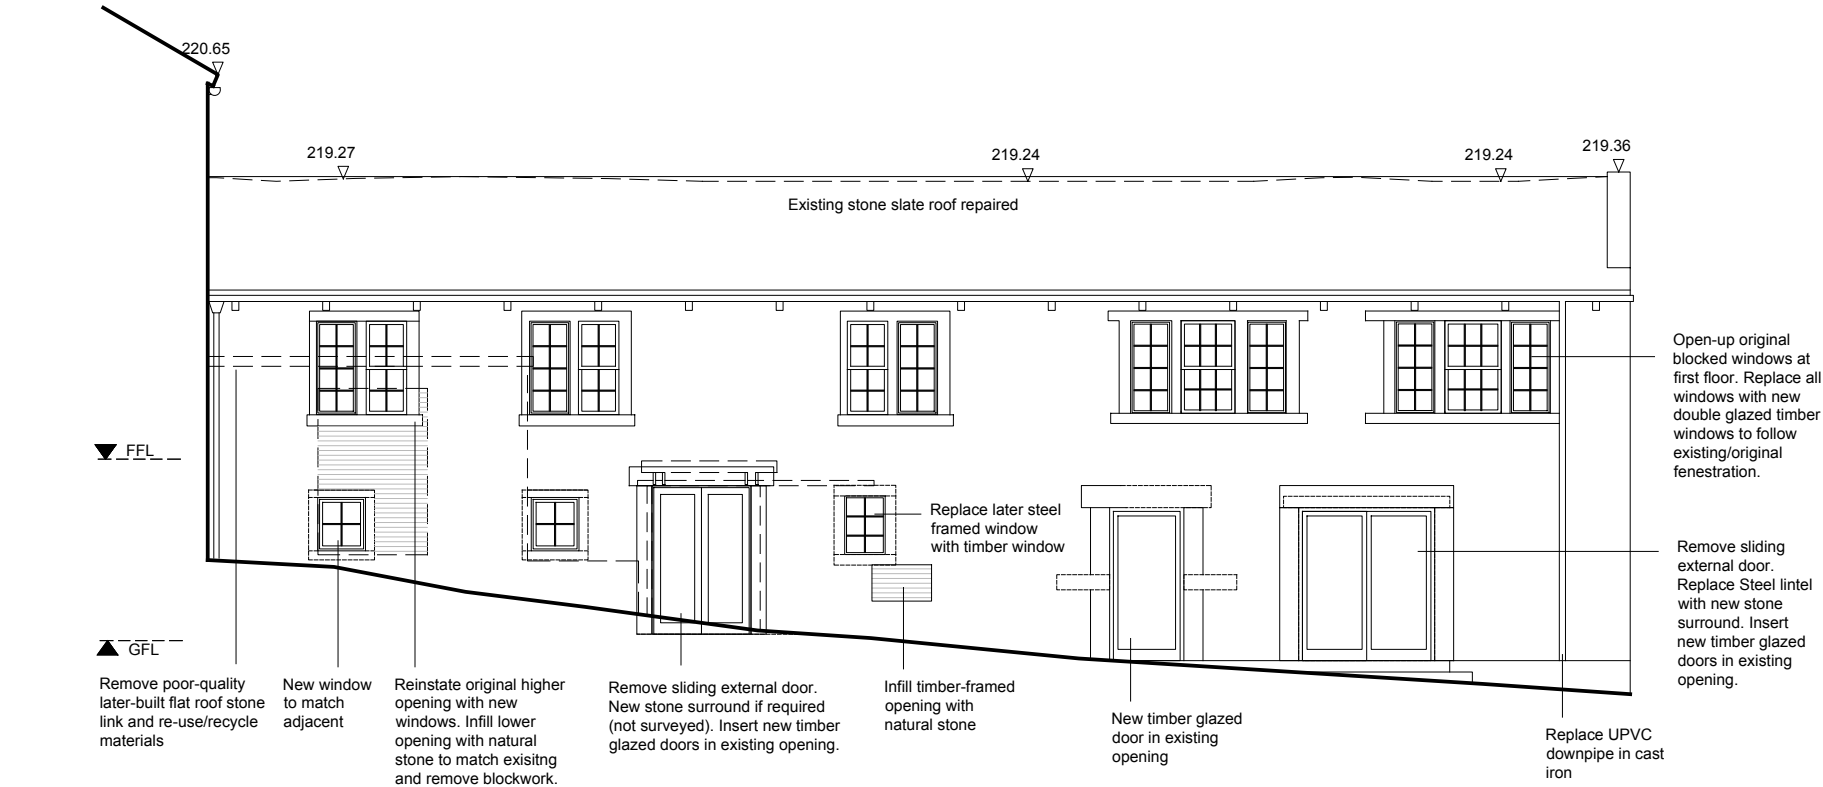


Elevation 1

Datum 210.00m

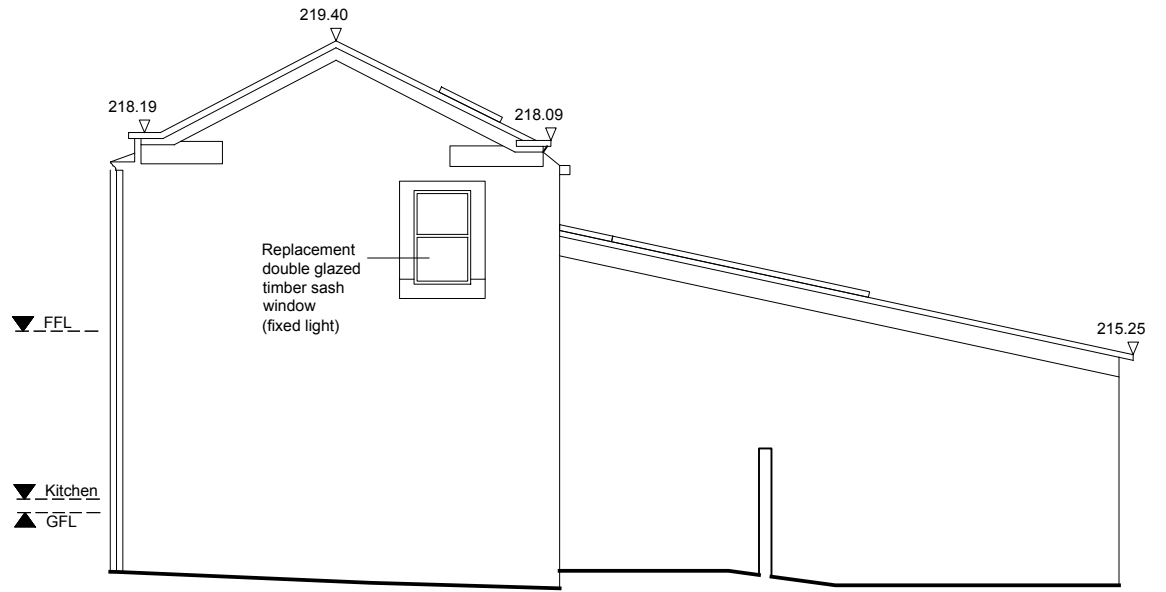


Elevation 2

Datum 210.00m

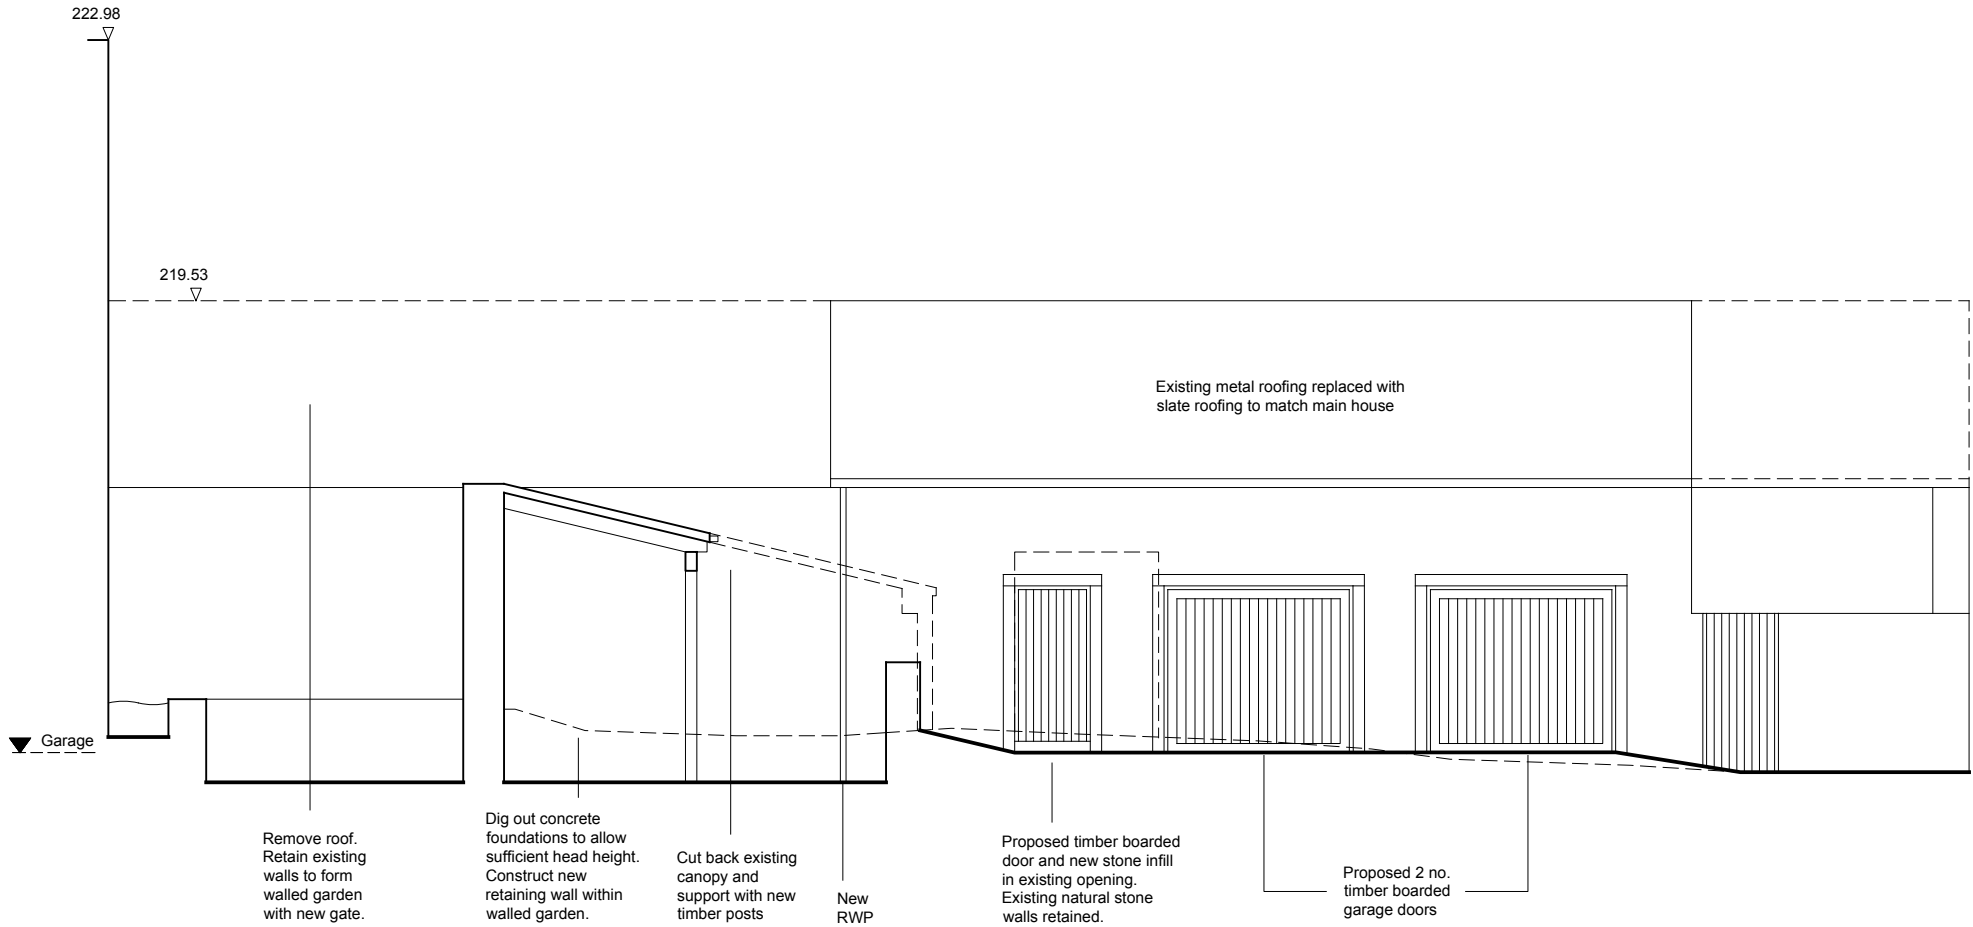

Elevation 2a

Datum 210.00m

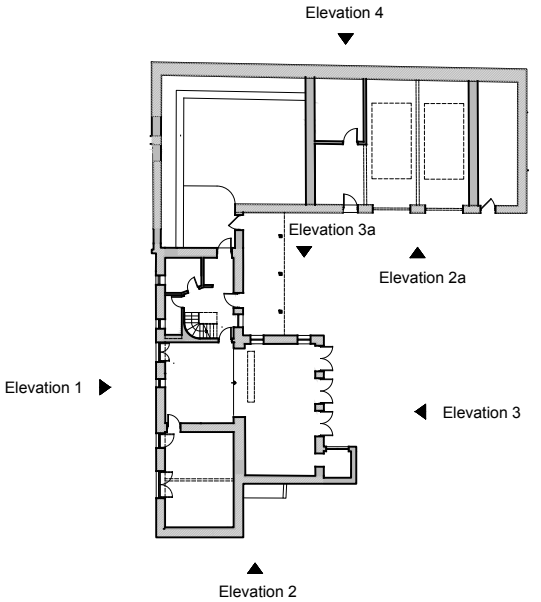

Rev A 27/03/23 RW Plot 4 omitted

Conversion Scheme

studiogedye
architecture and design

The Studio
2 Bank View
Main Road
Hathersage
Derbyshire
S22 1BB

T : 01433 659461 / 0791 253 4372
E : sgedye@mac.com

Project
Oldfield Road, Honley
Holmfirth, HD9 6RL

Drawing title
House 3 Elevations 1, 2, & 2a

Drawn by RW	Date 18/01/23	App'd -
Drawing no 206	Project no 21030	Scale @ A3 1:100
		Rev A