


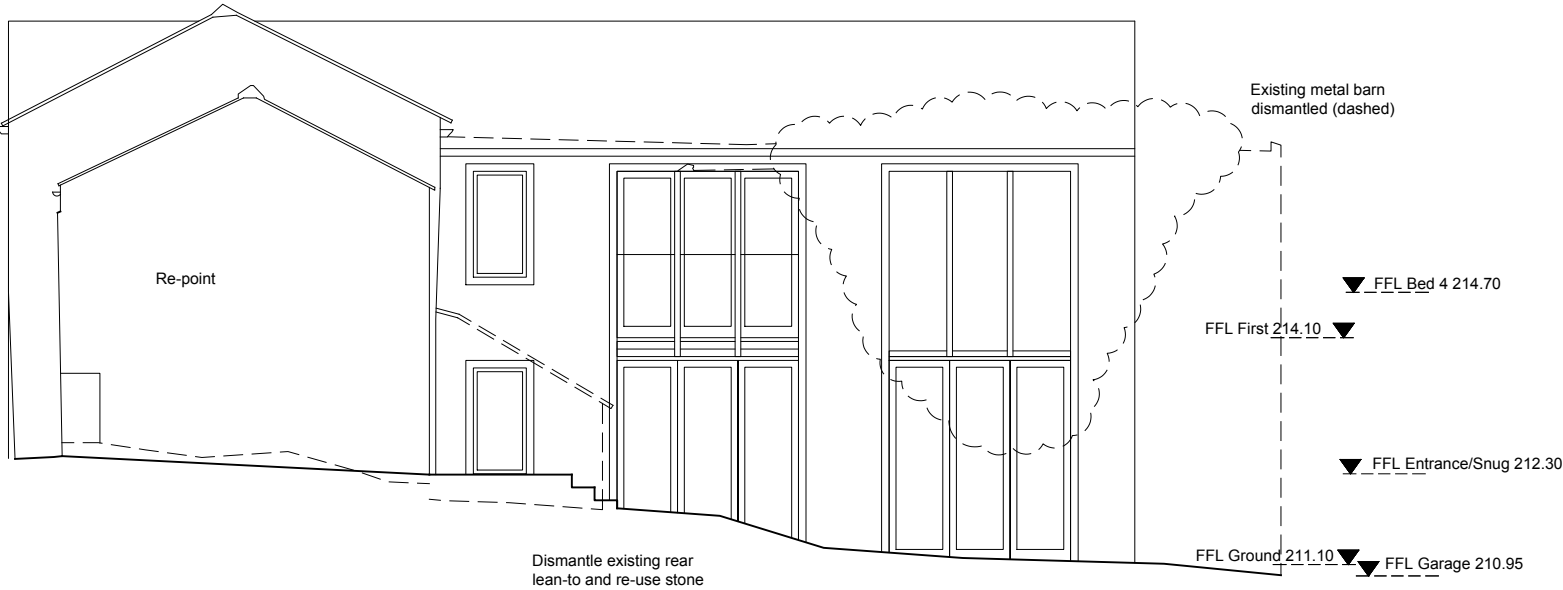

House 2 - Elevation 1



House 2 - Elevation 2



House 2 - Elevation 3 / Section A-A

studiogedye
architecture and design

The Studio
2 Bank View
Main Road
Hathersage
Derbyshire
S32 1BB
T : 01433 659461 / 0791 253 4372
E : sgedye@mac.com

Project
Oldfield Road, Honley
Holmfirth, HD9 6RL

Rev A - SM - 28/03/22 - Updates following site visit, client comments and surveying discrepancies
Proposed

Drawing title
House 2
Elevations 1, 2 & 3

Drawn by SM	Date 28/02/22	App'd -
Drawing no 122	Project no 21035	Scale @ A3 1:100 Rev A