




Do not scale from this drawing. Studio Gedye must be notified immediately should any discrepancies be found. The contractor must check all dimensions on site before construction or manufacture of materials. This drawing or any portion of it may not be reproduced without the consent of Studio Gedye.

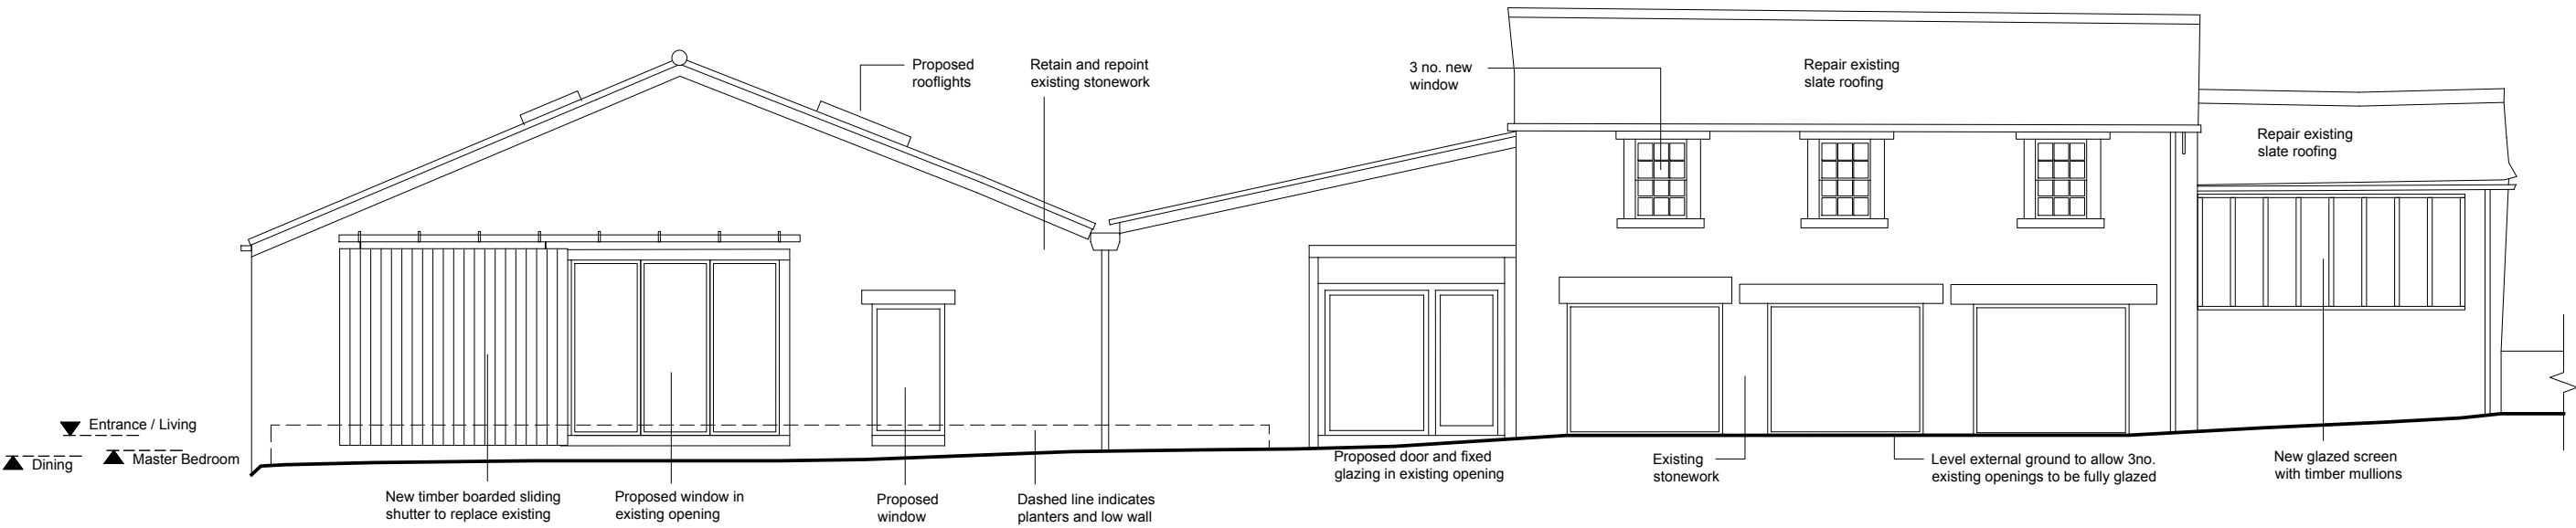

Elevation 1

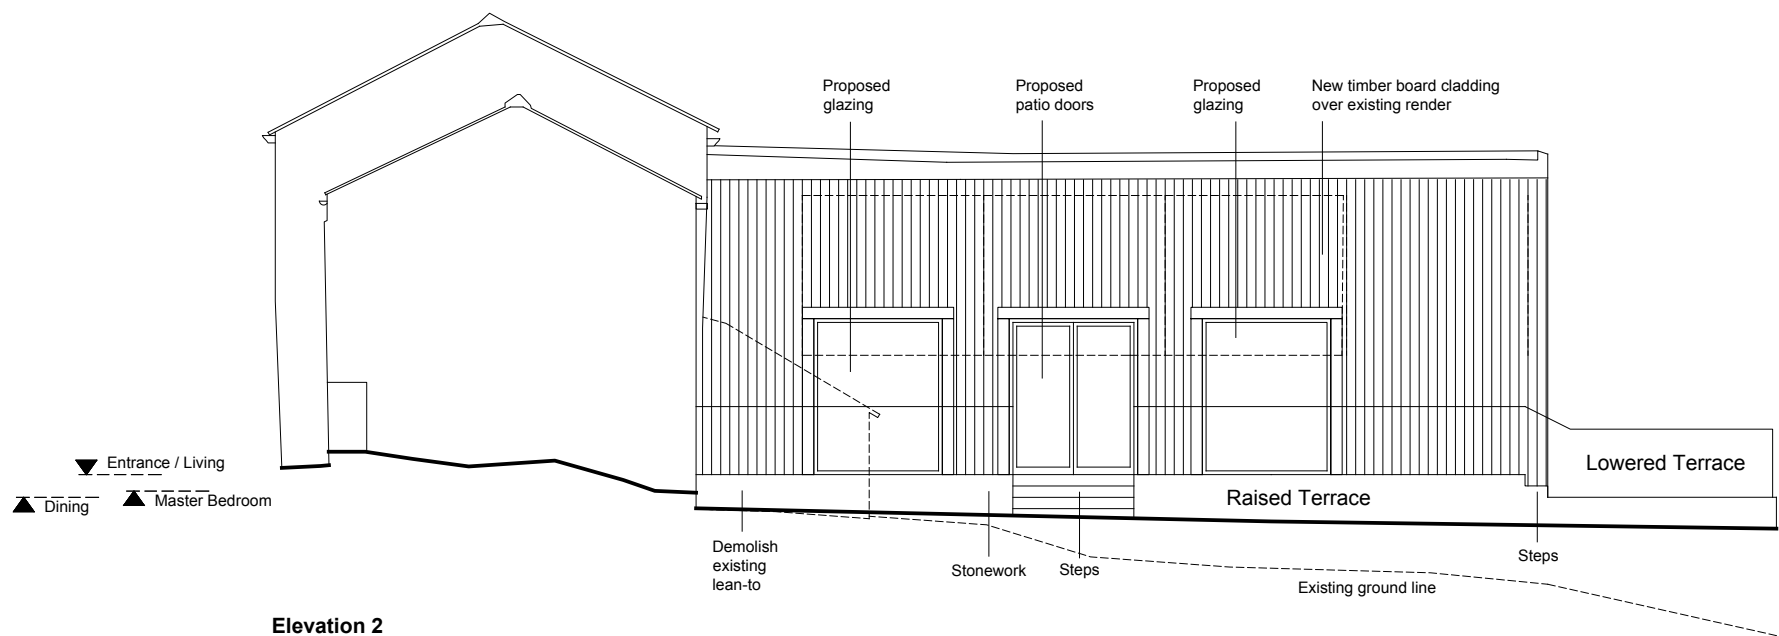

Elevation 2

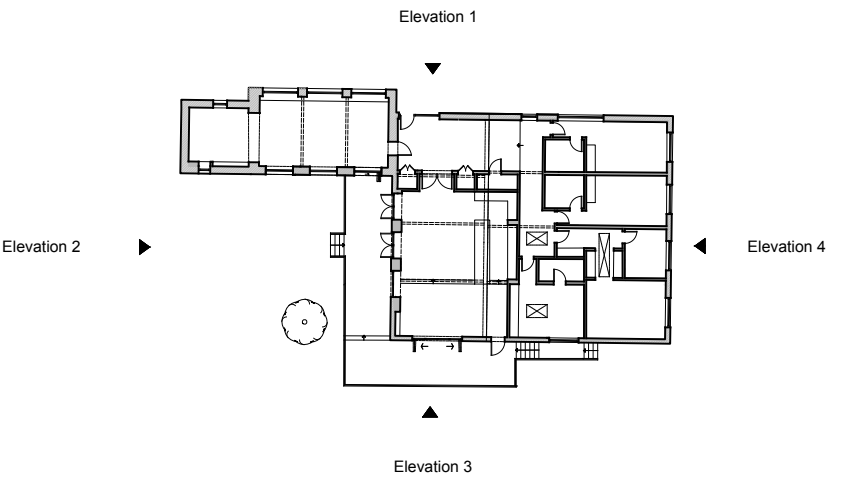

Rev C 20/06/23 RW Amendments following planner feedback
Rev B 05/06/23 RW Amendments following client feedback
Rev A - RW - 06/02/23 - Materials updated

Conversion Scheme

Drawing title
House 2 Elevations 1 & 2

studiogedye
architecture and design

The Studio
2 Bank View
Main Road
Hathersage
Derbyshire
S22 1BB

T : 01433 659461 / 0791 253 4372
E : sgedye@mac.com

Project
Oldfield Road, Honley
Holmfirth, HD9 6RL

Drawn by RW	Project no 21030	Date 18/01/23 Scale @ A3 1:100	App'd - Rev C
----------------	---------------------	---	------------------------