


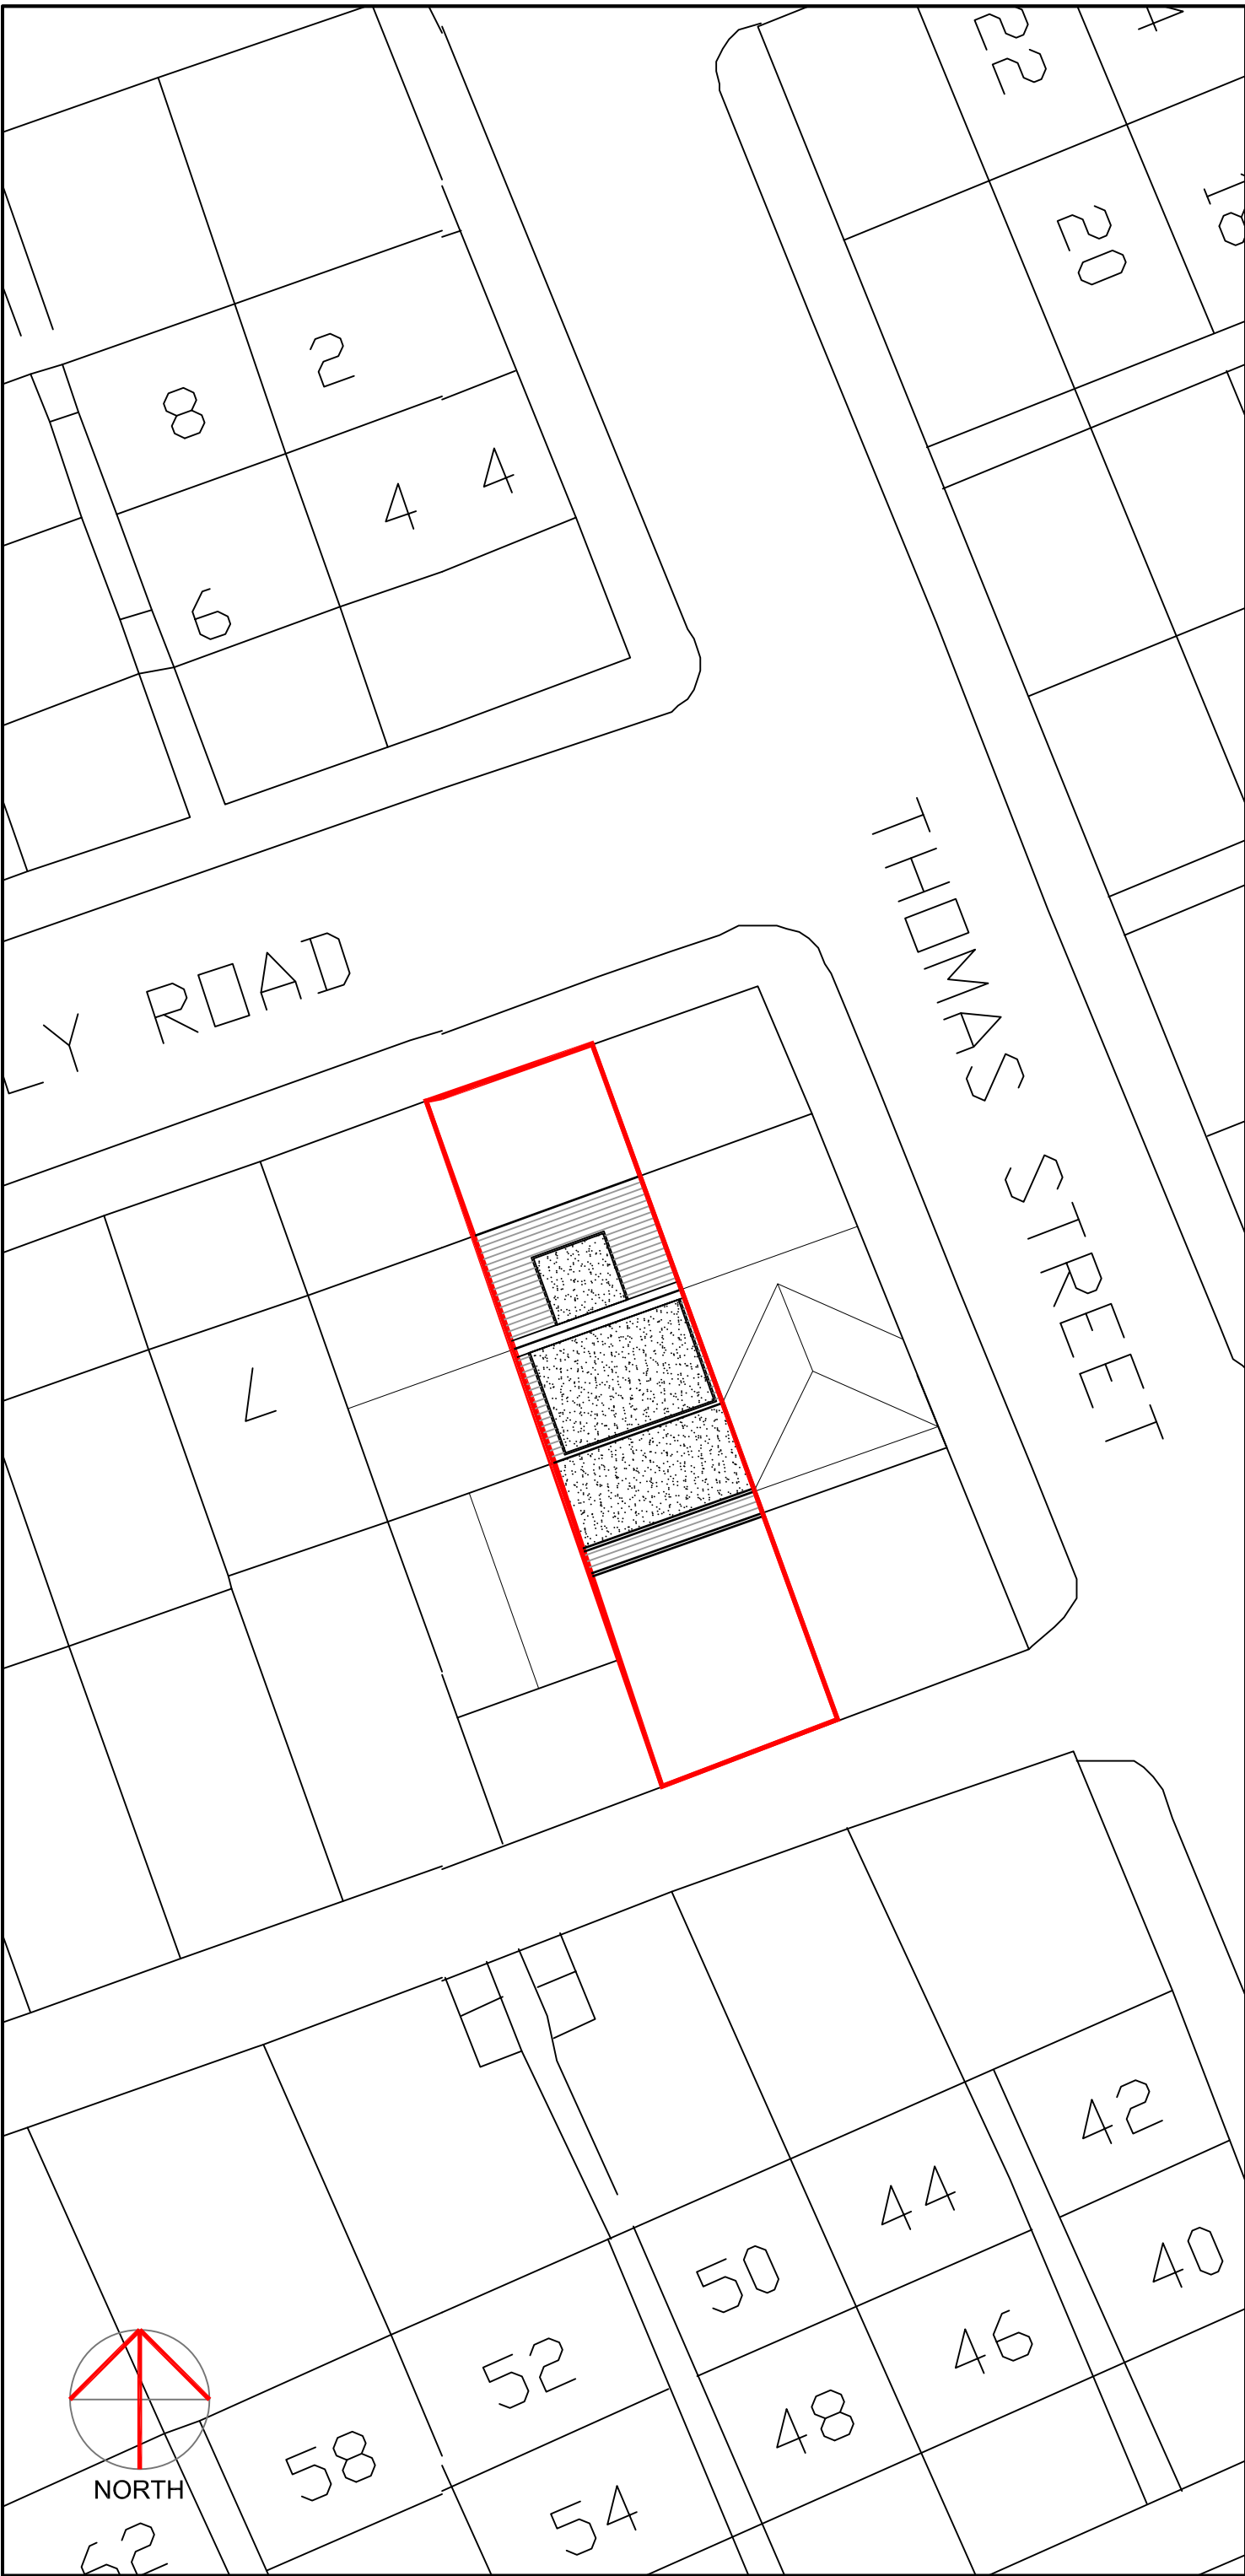

THIS DRAWING TOGETHER WITH THE DESIGN IS THE PROPERTY AND COPYRIGHT OF BRT SERVICES AND MUST NOT BE REPRODUCED WITHOUT WRITTEN PERMISSION

ONLY FIGURED DIMENSIONS TO BE USED
SCALED DIMENSIONS TO BE CHECKED WITH
BRT SERVICES

EXISTING BUILDING DIMENSIONS ARE FOR INDICATION ONLY AND SHOULD BE PHYSICALLY CHECKED ON SITE PRIOR TO WORK COMMENCING

PARTY WALL SURVEYOR..... NOT REQUIRED
PLANNING SUPERVISOR..... NOT REQUIRED
M&E ENGINEER NOT REQUIRED
STRUCTURAL ENGINEER..... REQUIRED

PLANNING APPLICATION

Rev

 BRT Services 52 ASHENHURST AVENUE, ASHENHURST, HUDDERSFIELD, HD4 6PX TEL: 07855 945690 LANDSCAPING & ARCHITECTURAL SERVICES		
Client	Mrs N. BEGUM	
Job title	PROPOSED EXTENSION: 3 HOLLY ROAD THORNTON LODGE HUDDERSFIELD	
Drawing	690-02 SITE / BLOCK PLAN	
Scale	1:200 @ A3	
Date	MAY 2021	Revision B