

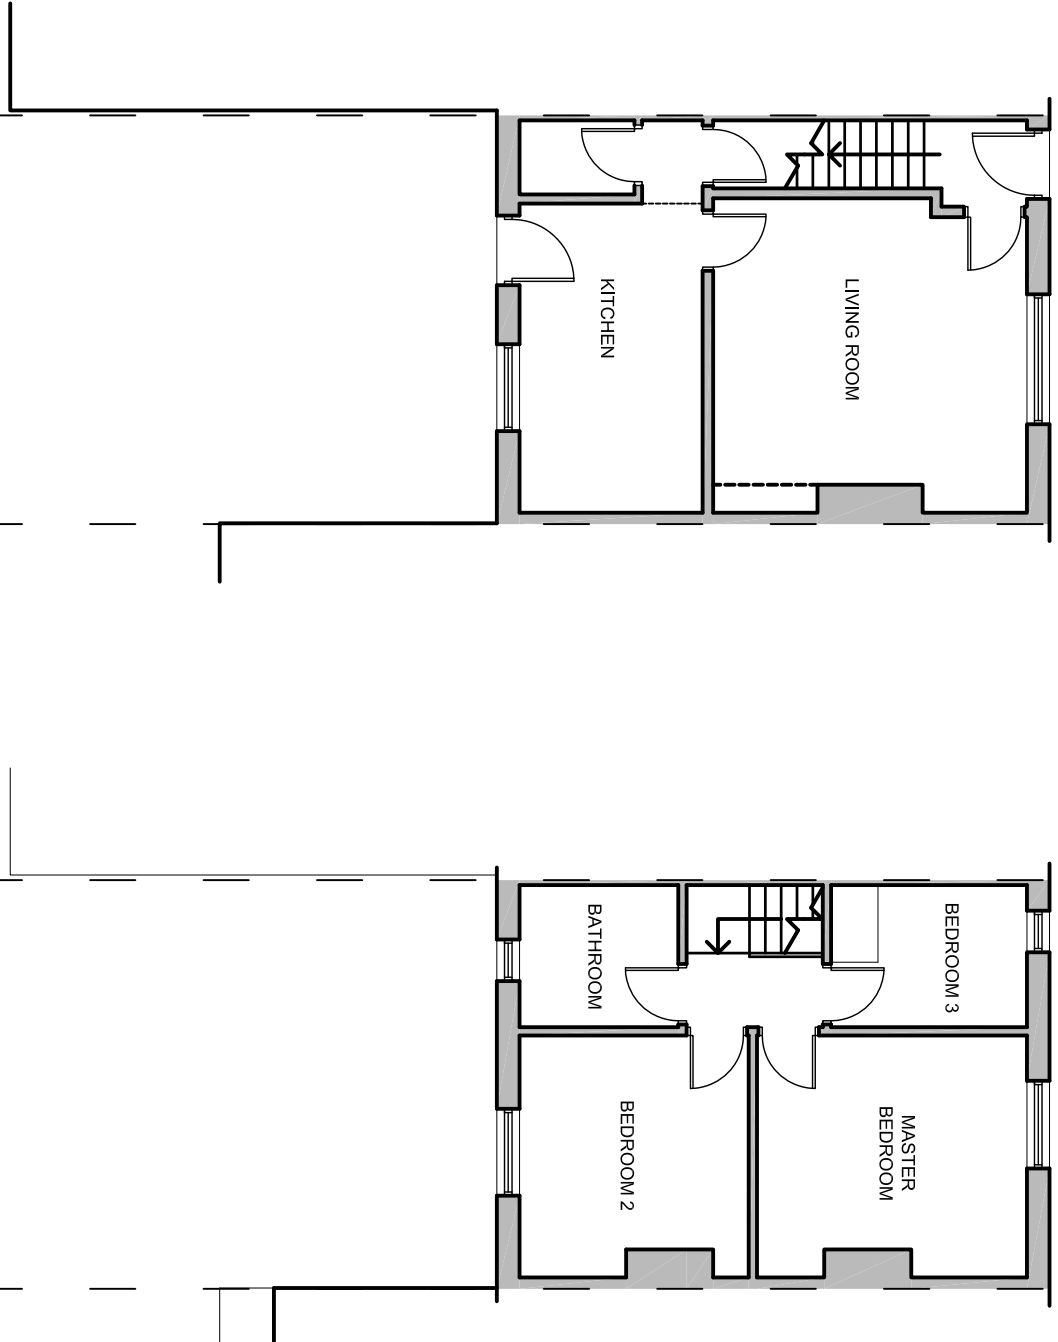
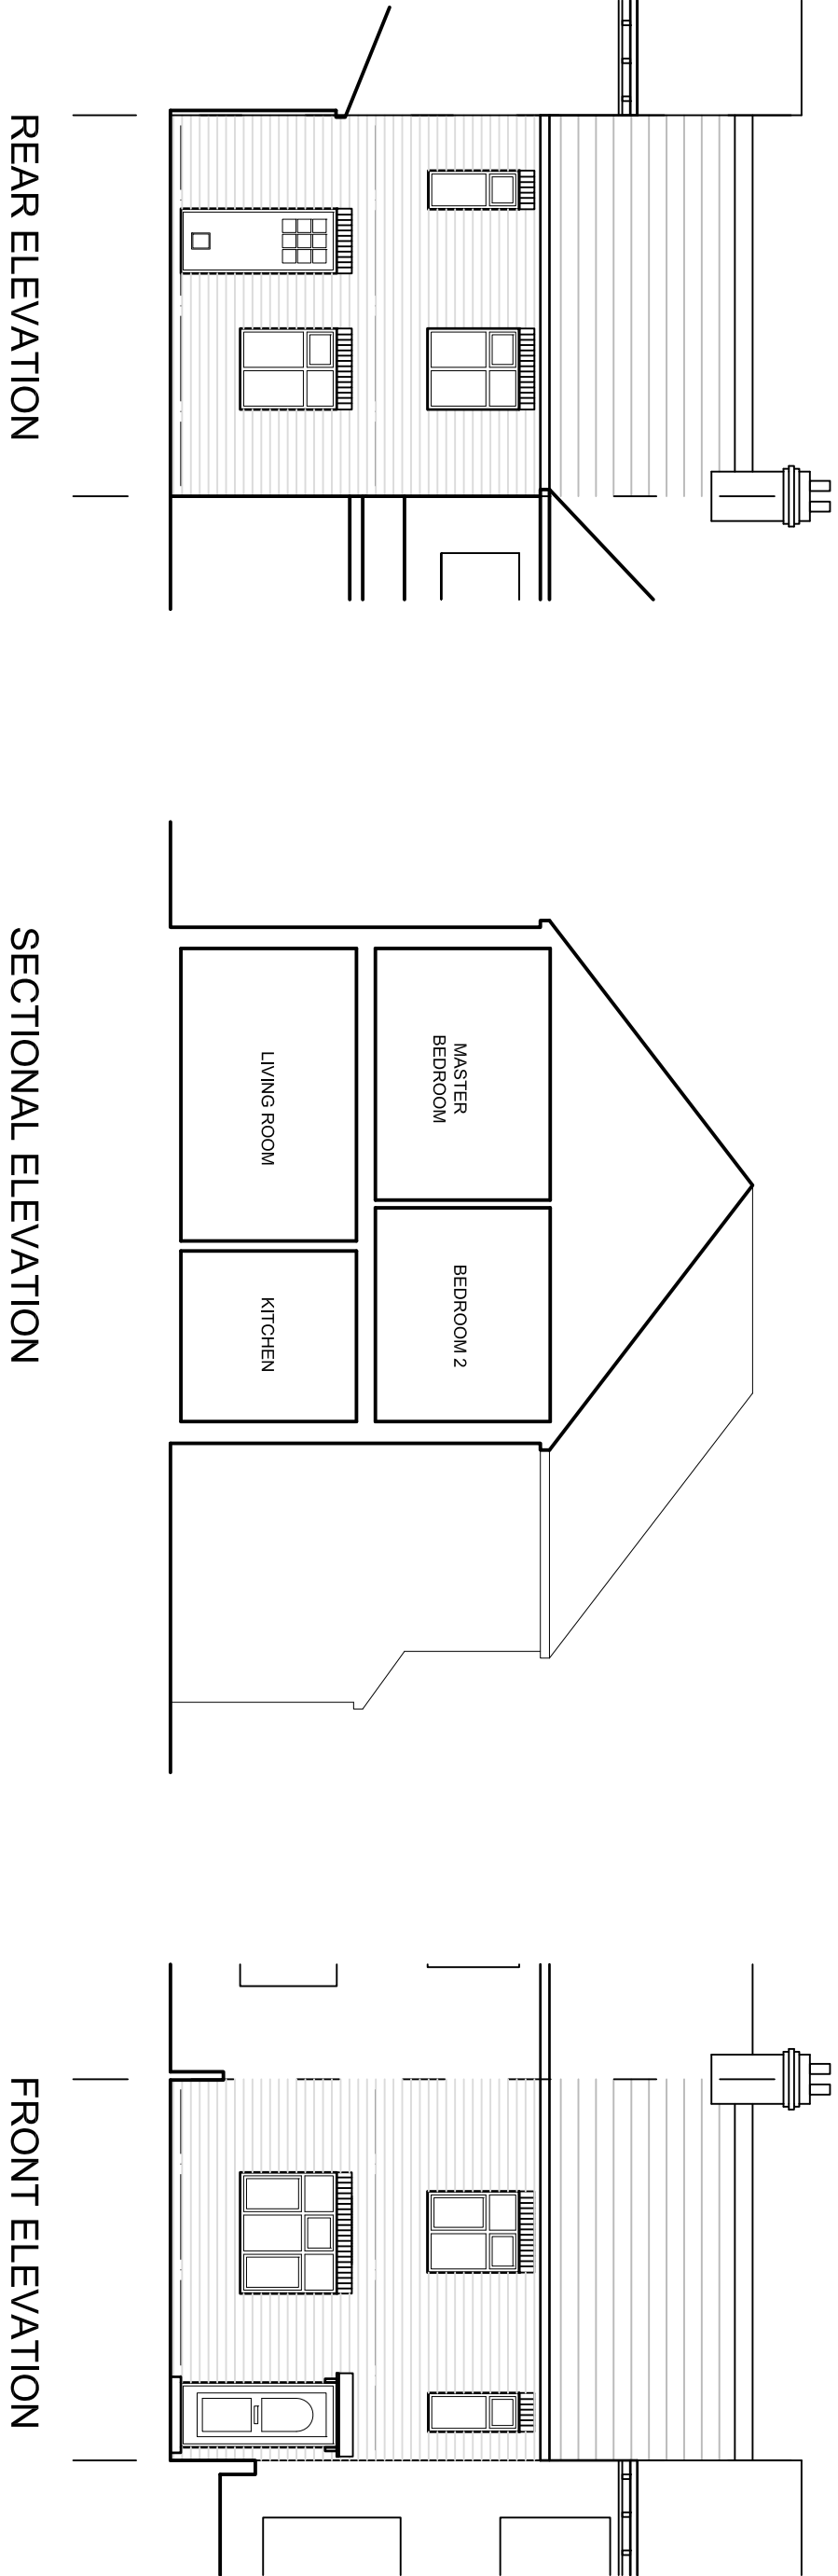
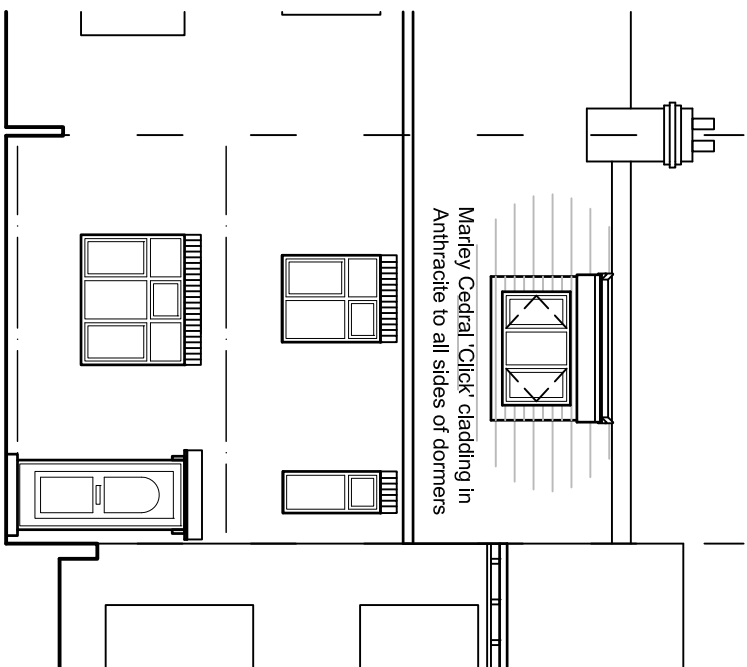
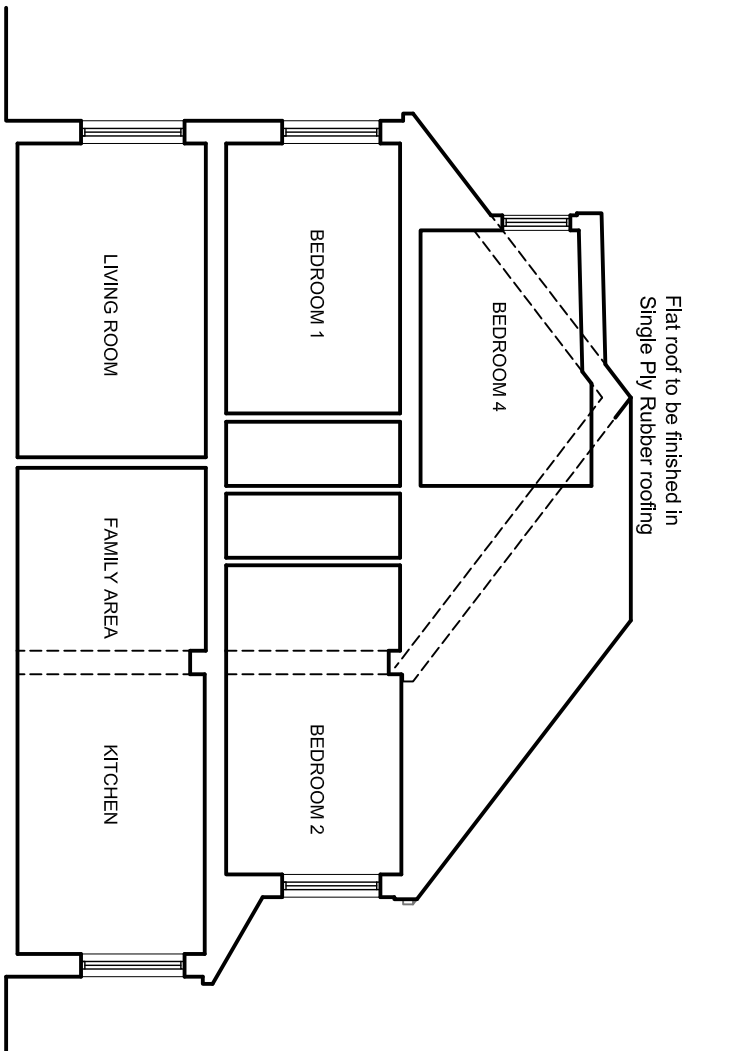
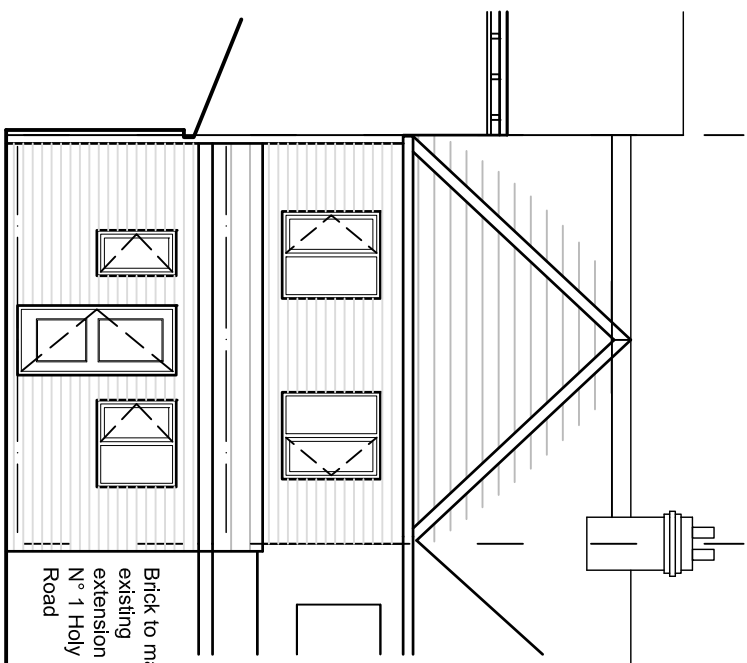
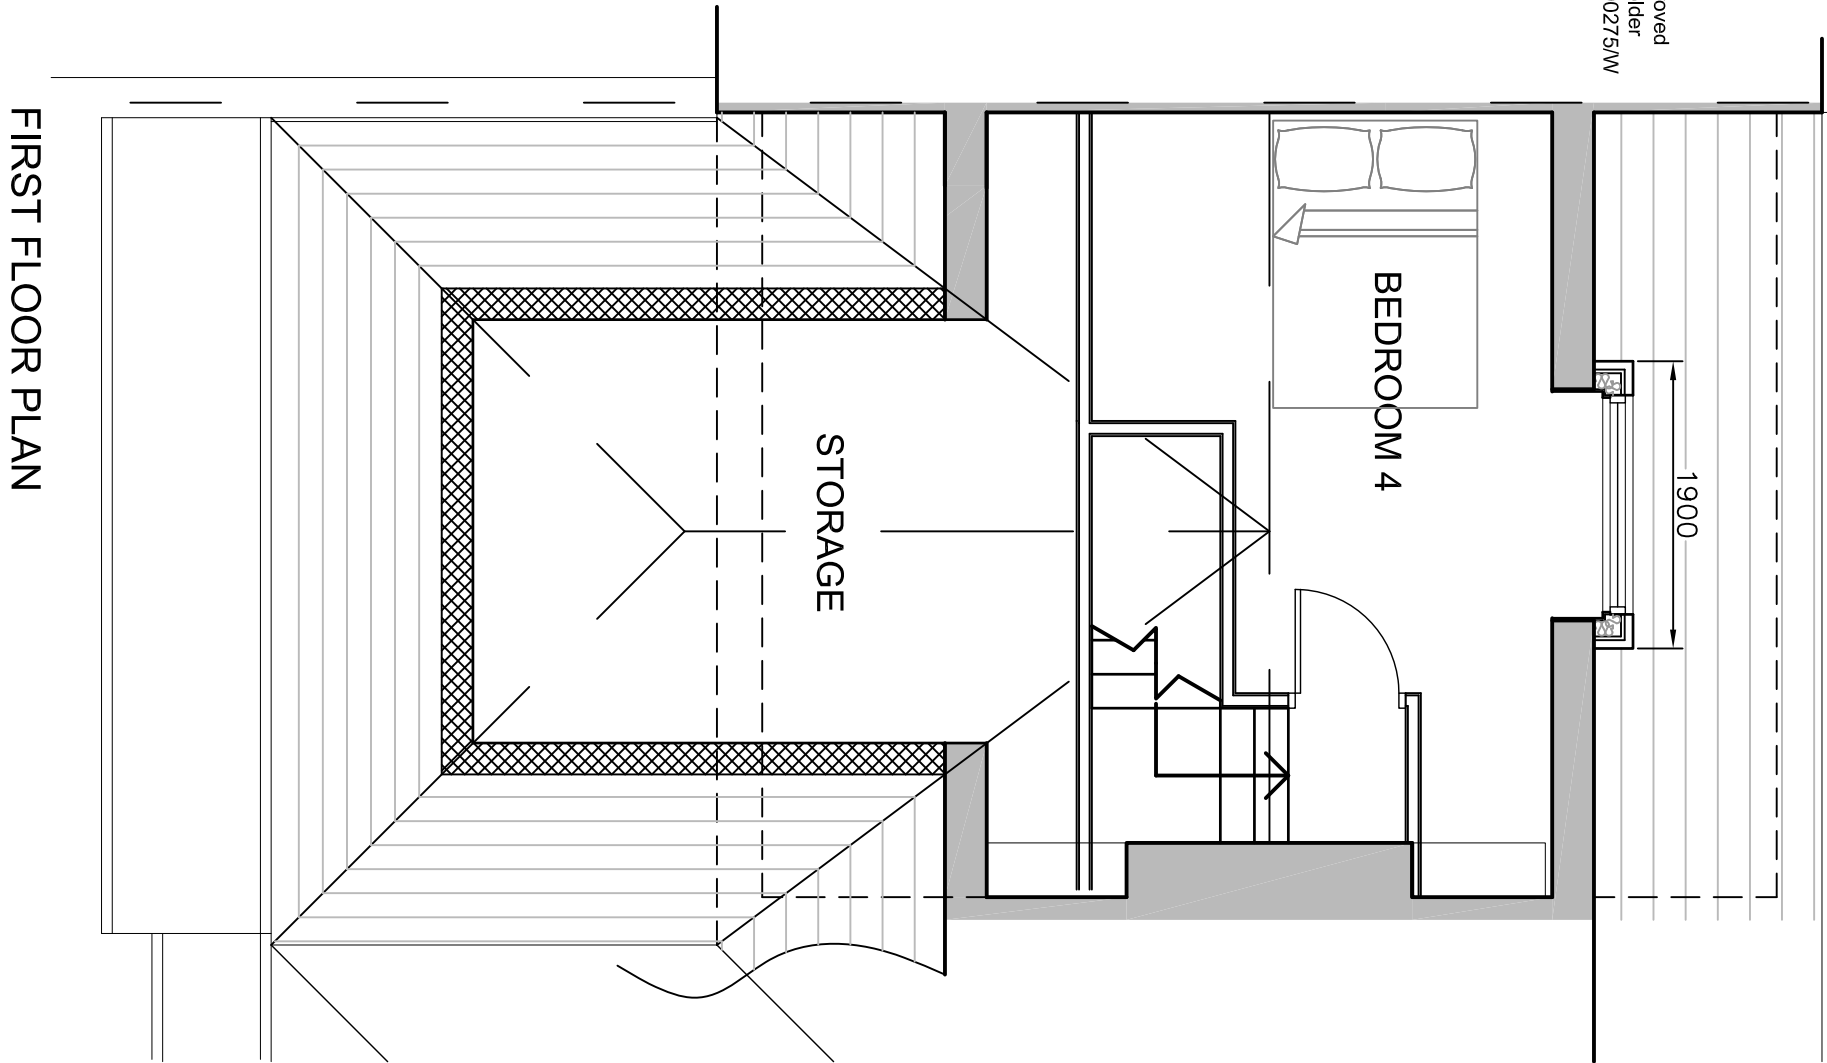


AS EXISTING

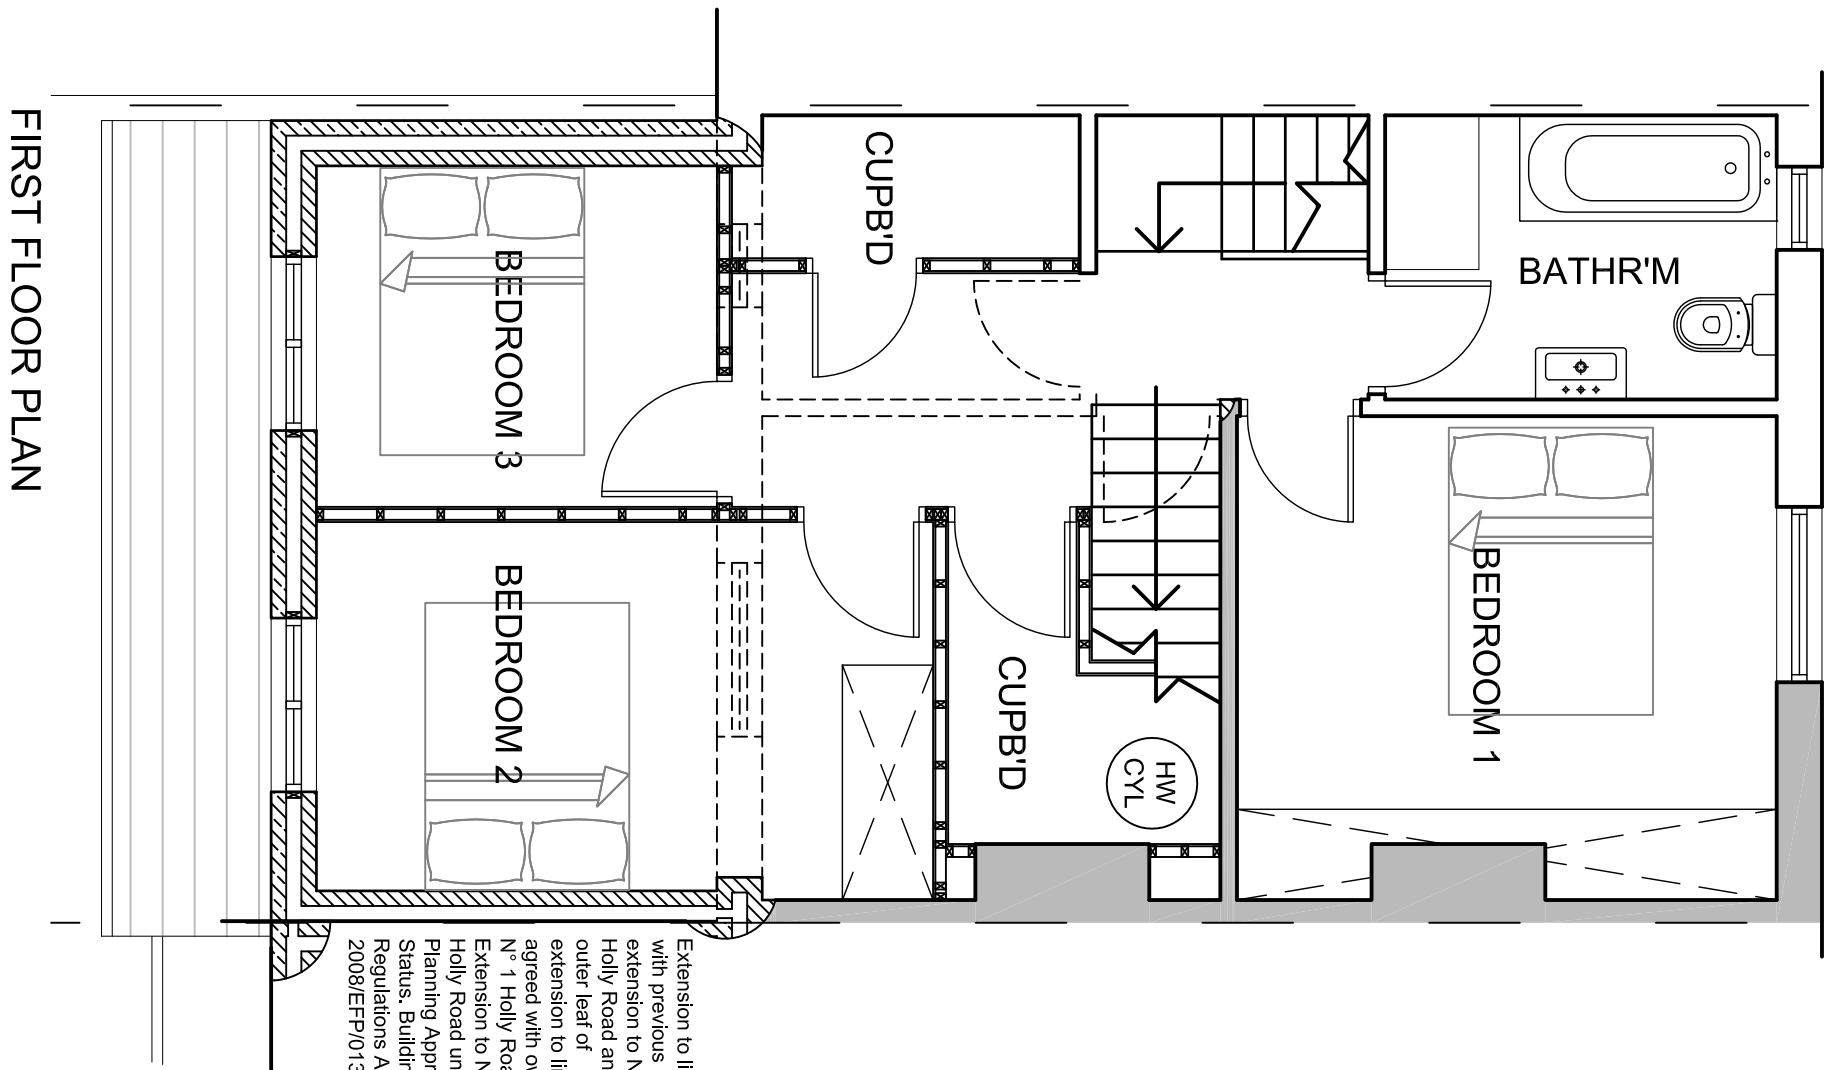

AS PROPOSED

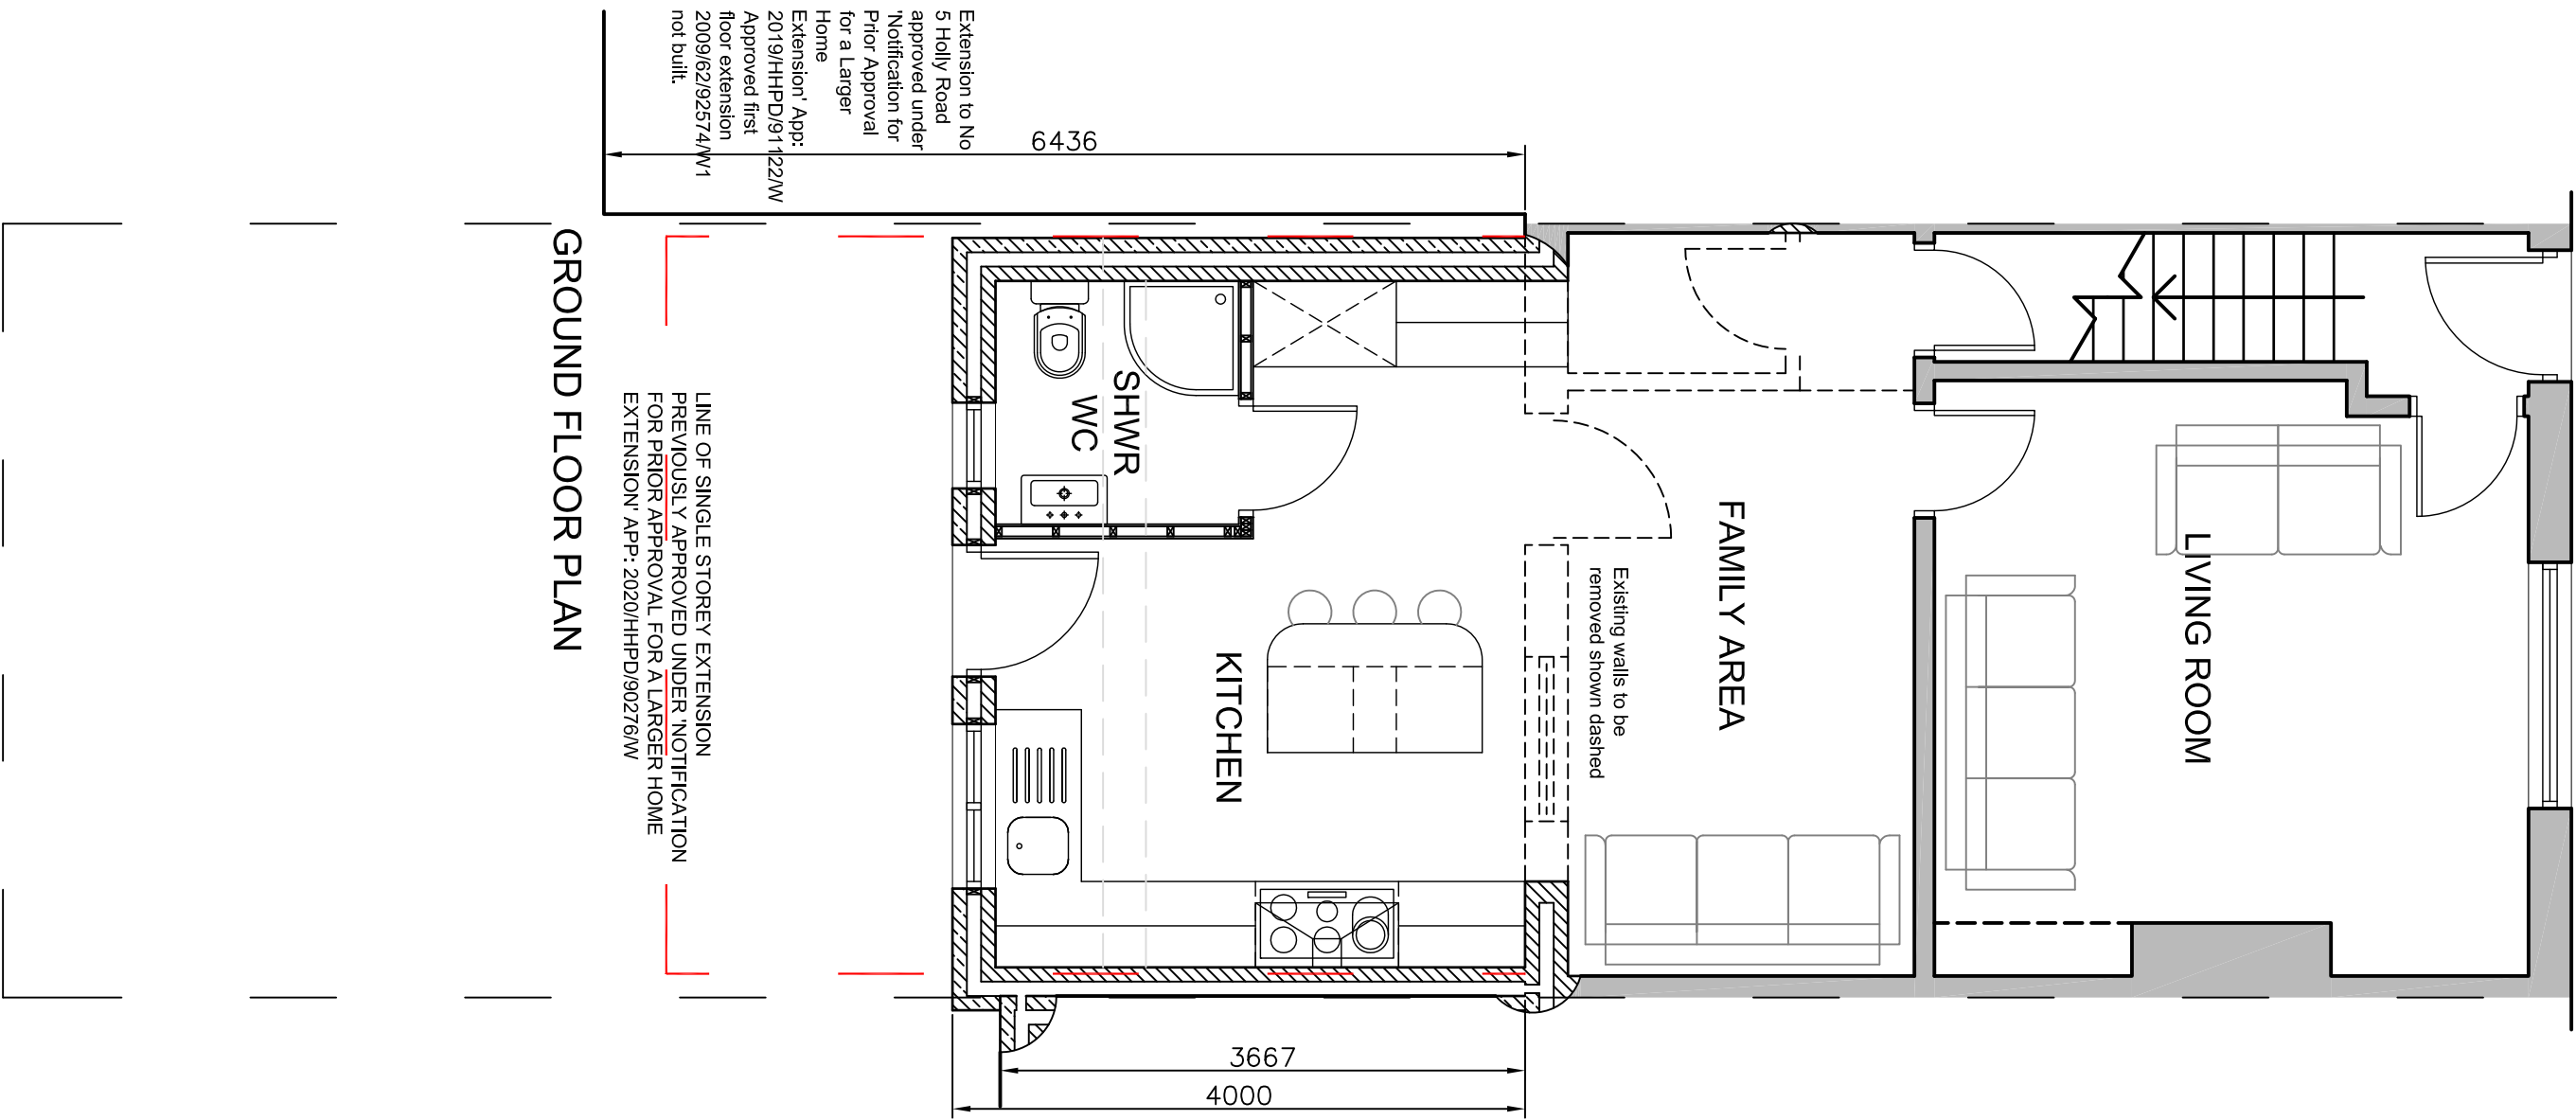

THIS DRAWING TOGETHER WITH THE DESIGN IS THE PROPERTY AND COPYRIGHT OF BRT SERVICES AND MUST NOT BE REPRODUCED WITHOUT WRITTEN PERMISSION

ONLY FIGURED DIMENSIONS TO BE USED
SCALED DIMENSIONS TO BE CHECKED WITH BRT SERVICES

EXISTING BUILDING DIMENSIONS ARE FOR INDICATION ONLY AND SHOULD BE PHYSICALLY CHECKED ON SITE PRIOR TO WORK COMMENCING

PARTY WALL SURVEYOR..... NOT REQUIRED
PLANNING SUPERVISOR..... NOT REQUIRED
M&E ENGINEER..... NOT REQUIRED
STRUCTURAL ENGINEER..... REQUIRED

PLANNING APPLICATION

Rev



BRT Services
52 ASHENHURST AVENUE,
ASHENHURST,
HUDDERSFIELD, HD4 6PX
TEL: 07855 945690

LANDSCAPING & ARCHITECTURAL SERVICES

Client M/RS N. BEGUM

Job title PROPOSED EXTENSION:
3 HOLLY ROAD
THORNTON LODGE
HUDDERSFIELD

Drawing 690-01
EXISTING & PROPOSED PLANS,
ELEVATIONS & LOCATION PLAN

Scale 1:50, 1:100 @ A1

Date MAY 2021 Revision F