


NOTES:

1. THIS DRAWING IS BASED UPON NIEMEN ARCHITECTS PROPOSED SITE LAYOUT DRAWING 3284-0-002 REV DD, SITE SURVEYING SERVICES TOPOGRAPHICAL SURVEY SSS-4806 LEPTON-A, ORDNANCE SURVEY MAPS AND GOOGLE IMAGERY.
2. THIS DRAWING HAS BEEN PRODUCED TO DEMONSTRATE THE PROPOSED RELATIONSHIP BETWEEN PLOT 4 AND 26 ROWLEY LANE.

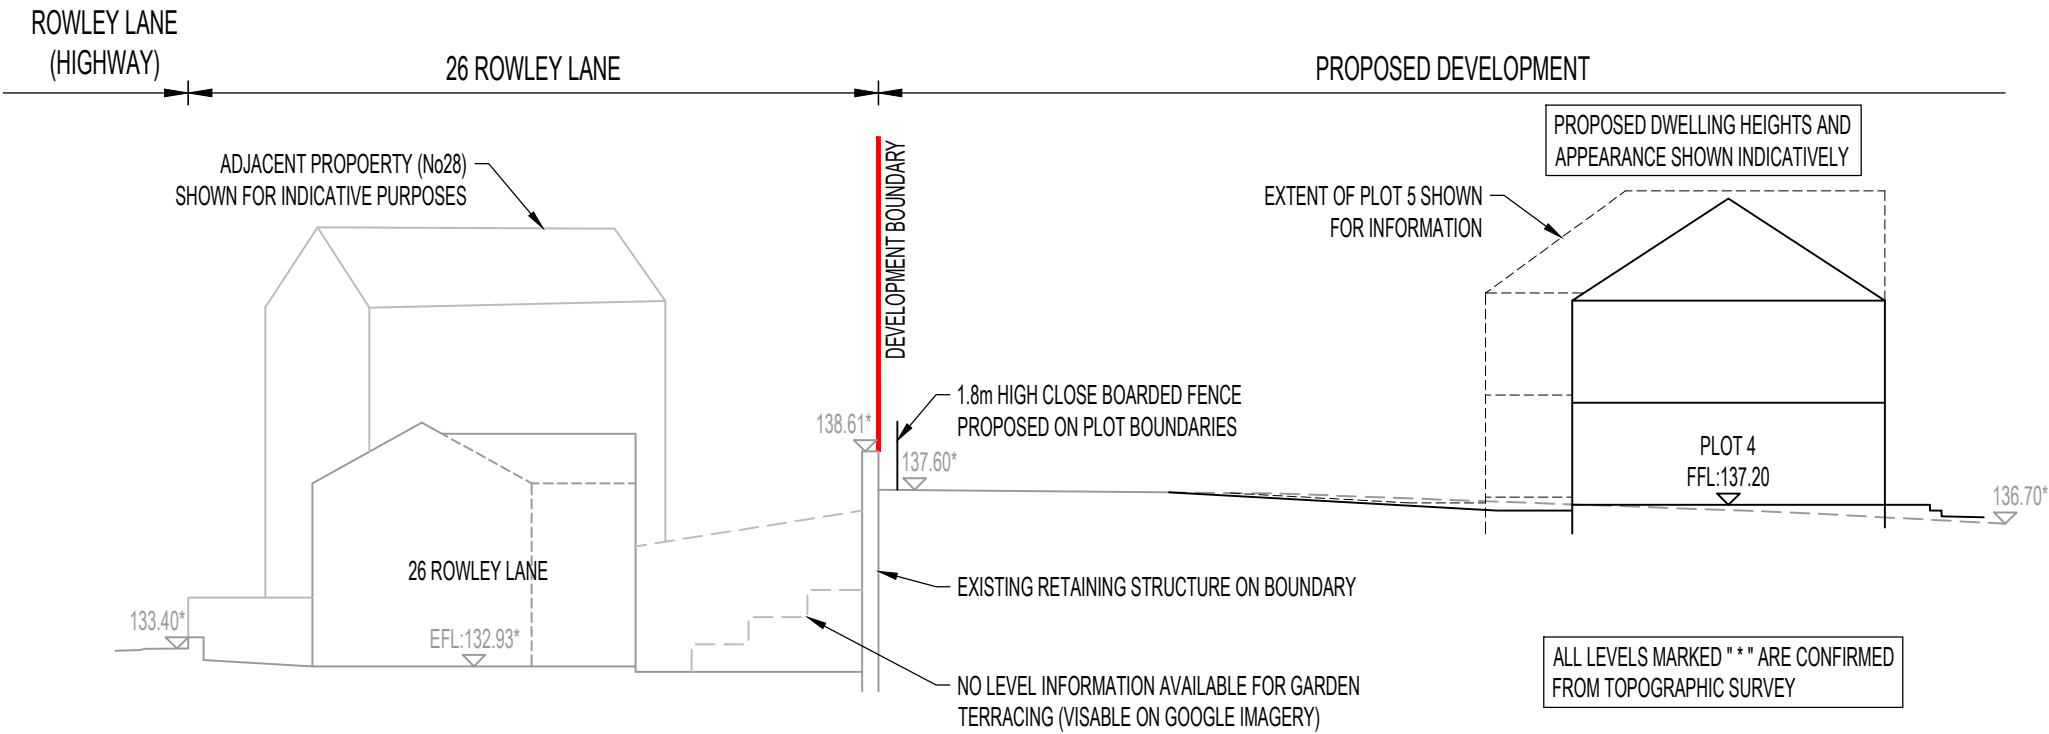

SECTION A-A

SCALE 1:200



Rev	Date	Amendments	By
Drawing Status.			
INFORMATION			
FORTEM			
FORTEM Civil Engineering Consultants Ltd T. 07377 556170 / 07748 982468 E. info@fortemconsultants.co.uk W. www.fortemconsultants.co.uk			
Client			
KCS DEVELOPMENT LTD			
Project			
ROWLEY LANE, LEPTON			
Drawing Title.			
PLOT 4 BOUNDARY SECTION			
Drawn: ML Checked: ADC		Scale: 1:200 @ A2 Date: FEB 2023	
Drawing No.			Rev.
1093 - 013			-