


OPEN SPACE SPD: POS REQUIREMENTS			
POS TYPE	KCC m2	KCS m2	m2 Over / Under Providing
Amenity Green Space	1167	7485	+ 6318
Children and Young People	1072	1442	+370
Parks & Recreation	1556	5703	+4174
Natural & Semi Natural	3888	6236	+2375
Allotment / Growing	400	0	-400
Outdoor Sports	1680	1278	-402
Total	9761.60	22144	+12382.4

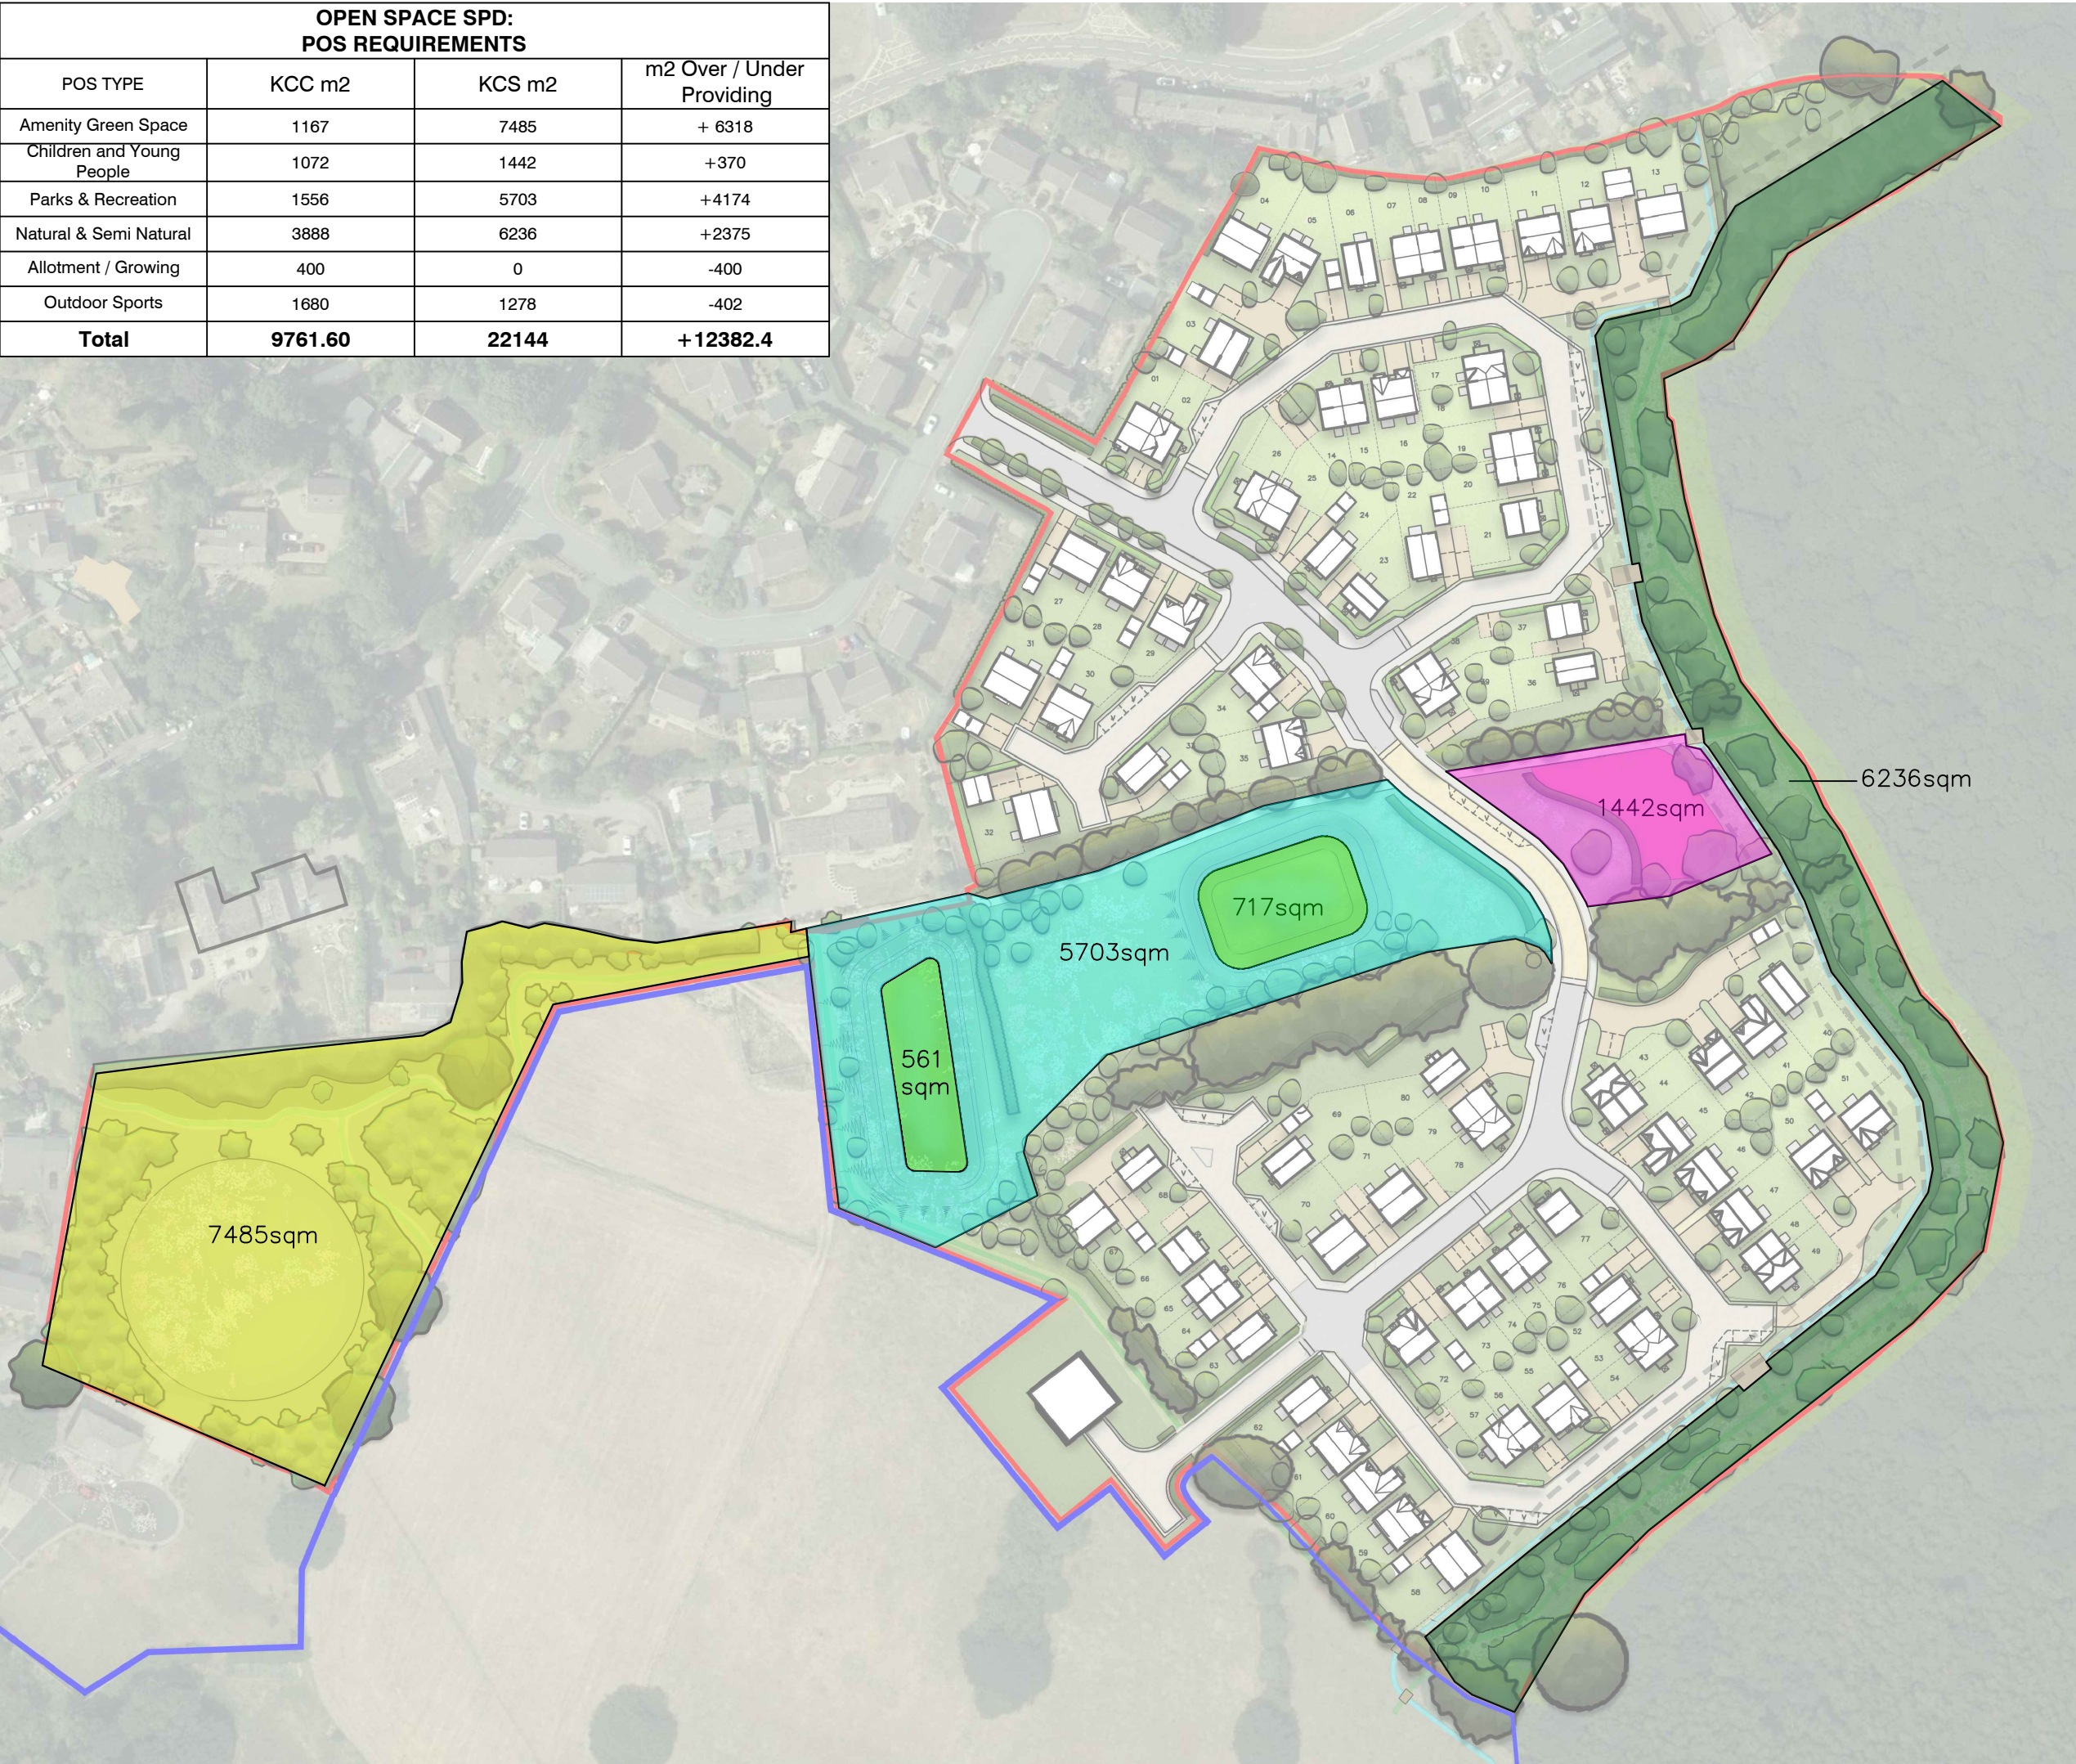

NOTES

1. All dimensions to be verified on site. Do not scale this drawing. All discrepancies to be clarified with project Landscape Architect.
2. This drawing is the property of Urban Wilderness Ltd and is issued on the condition it is not reproduced, retained or disclosed to any unauthorised person, either wholly or in part without written consent of Urban Wilderness Ltd.
3. DRAWINGS FOR DISCUSSION PURPOSES ONLY.

LEGEND

- AMENITY GREEN SPACE
- CHILDREN AND YOUNG PEOPLE
- PARKS & RECREATION
- NATURAL & SEMI NATURAL
- SUDS BASIN SERVING AS INFORMAL SPORTS AREAS

A	Layout Updated	01/03/23
-	First Issue	25 /11/22
Rev	Details	Date



7 Saw Mill Yard, Water Lane, Holbeck,
Leeds, LS11 5WH
www.urbanwilderness.co.uk
design@urbanwilderness.co.uk
0113 472 0030
Registered in Scotland SC371979

Client:
KCS Developments Ltd

Project:
Lepton

Drawing Title:
POS Provisions Plan

Drawing Status:
FOR INFORMATION

Drawn: CH Checked: TBR Date: 25 Nov 22

Scale: N/A Paper Size: A3

Dwg No: 338-UW-P-010 Rev: A