


Proposed Extension 33 Briar Drive, WF13 4NJ

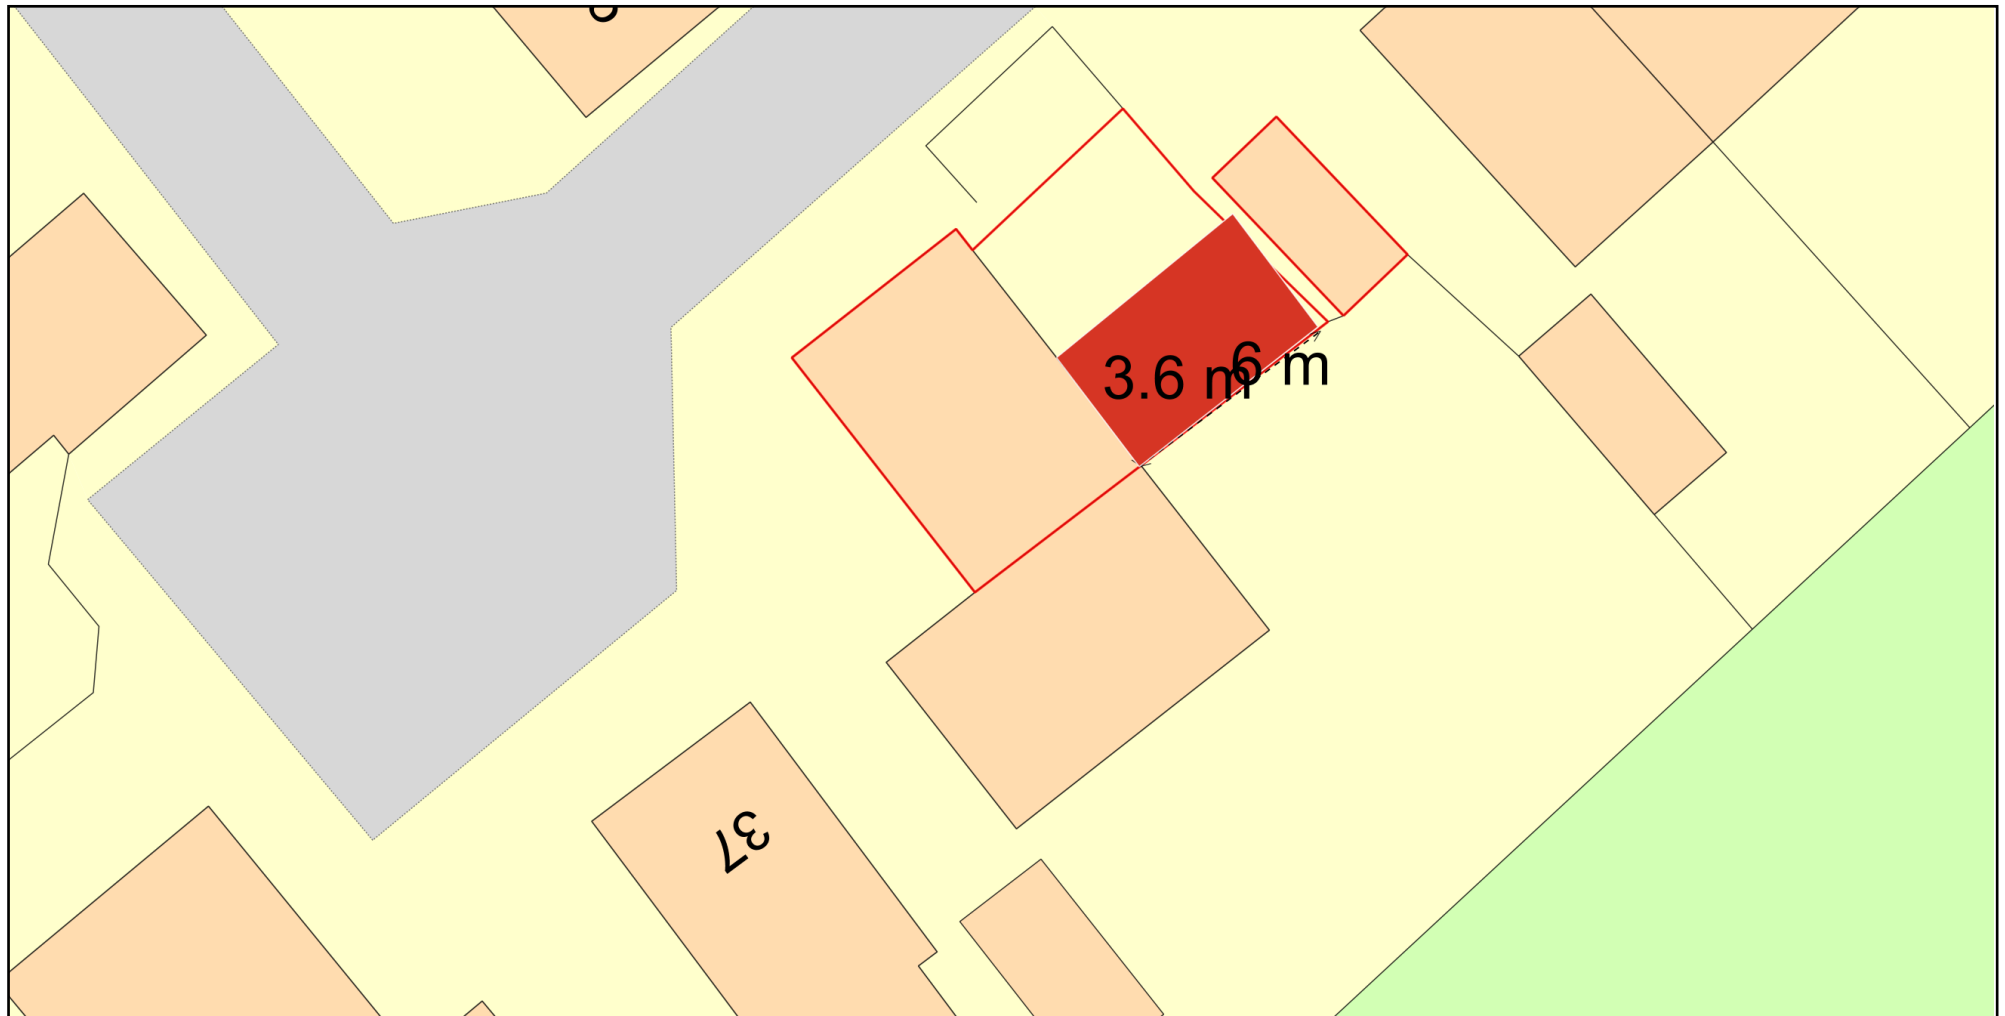

Plan Produced for: Michael King

Date Produced: 24 May 2022

Plan Reference Number: TQRQM22144133602941

Scale: 1:200 @ A4

© Crown copyright and database rights 2021 OS 100042766