


Rear Elevation.
as proposed


Front Elevation.
as proposed

Side Elevation.
as proposed


Side Elevation.
as proposed

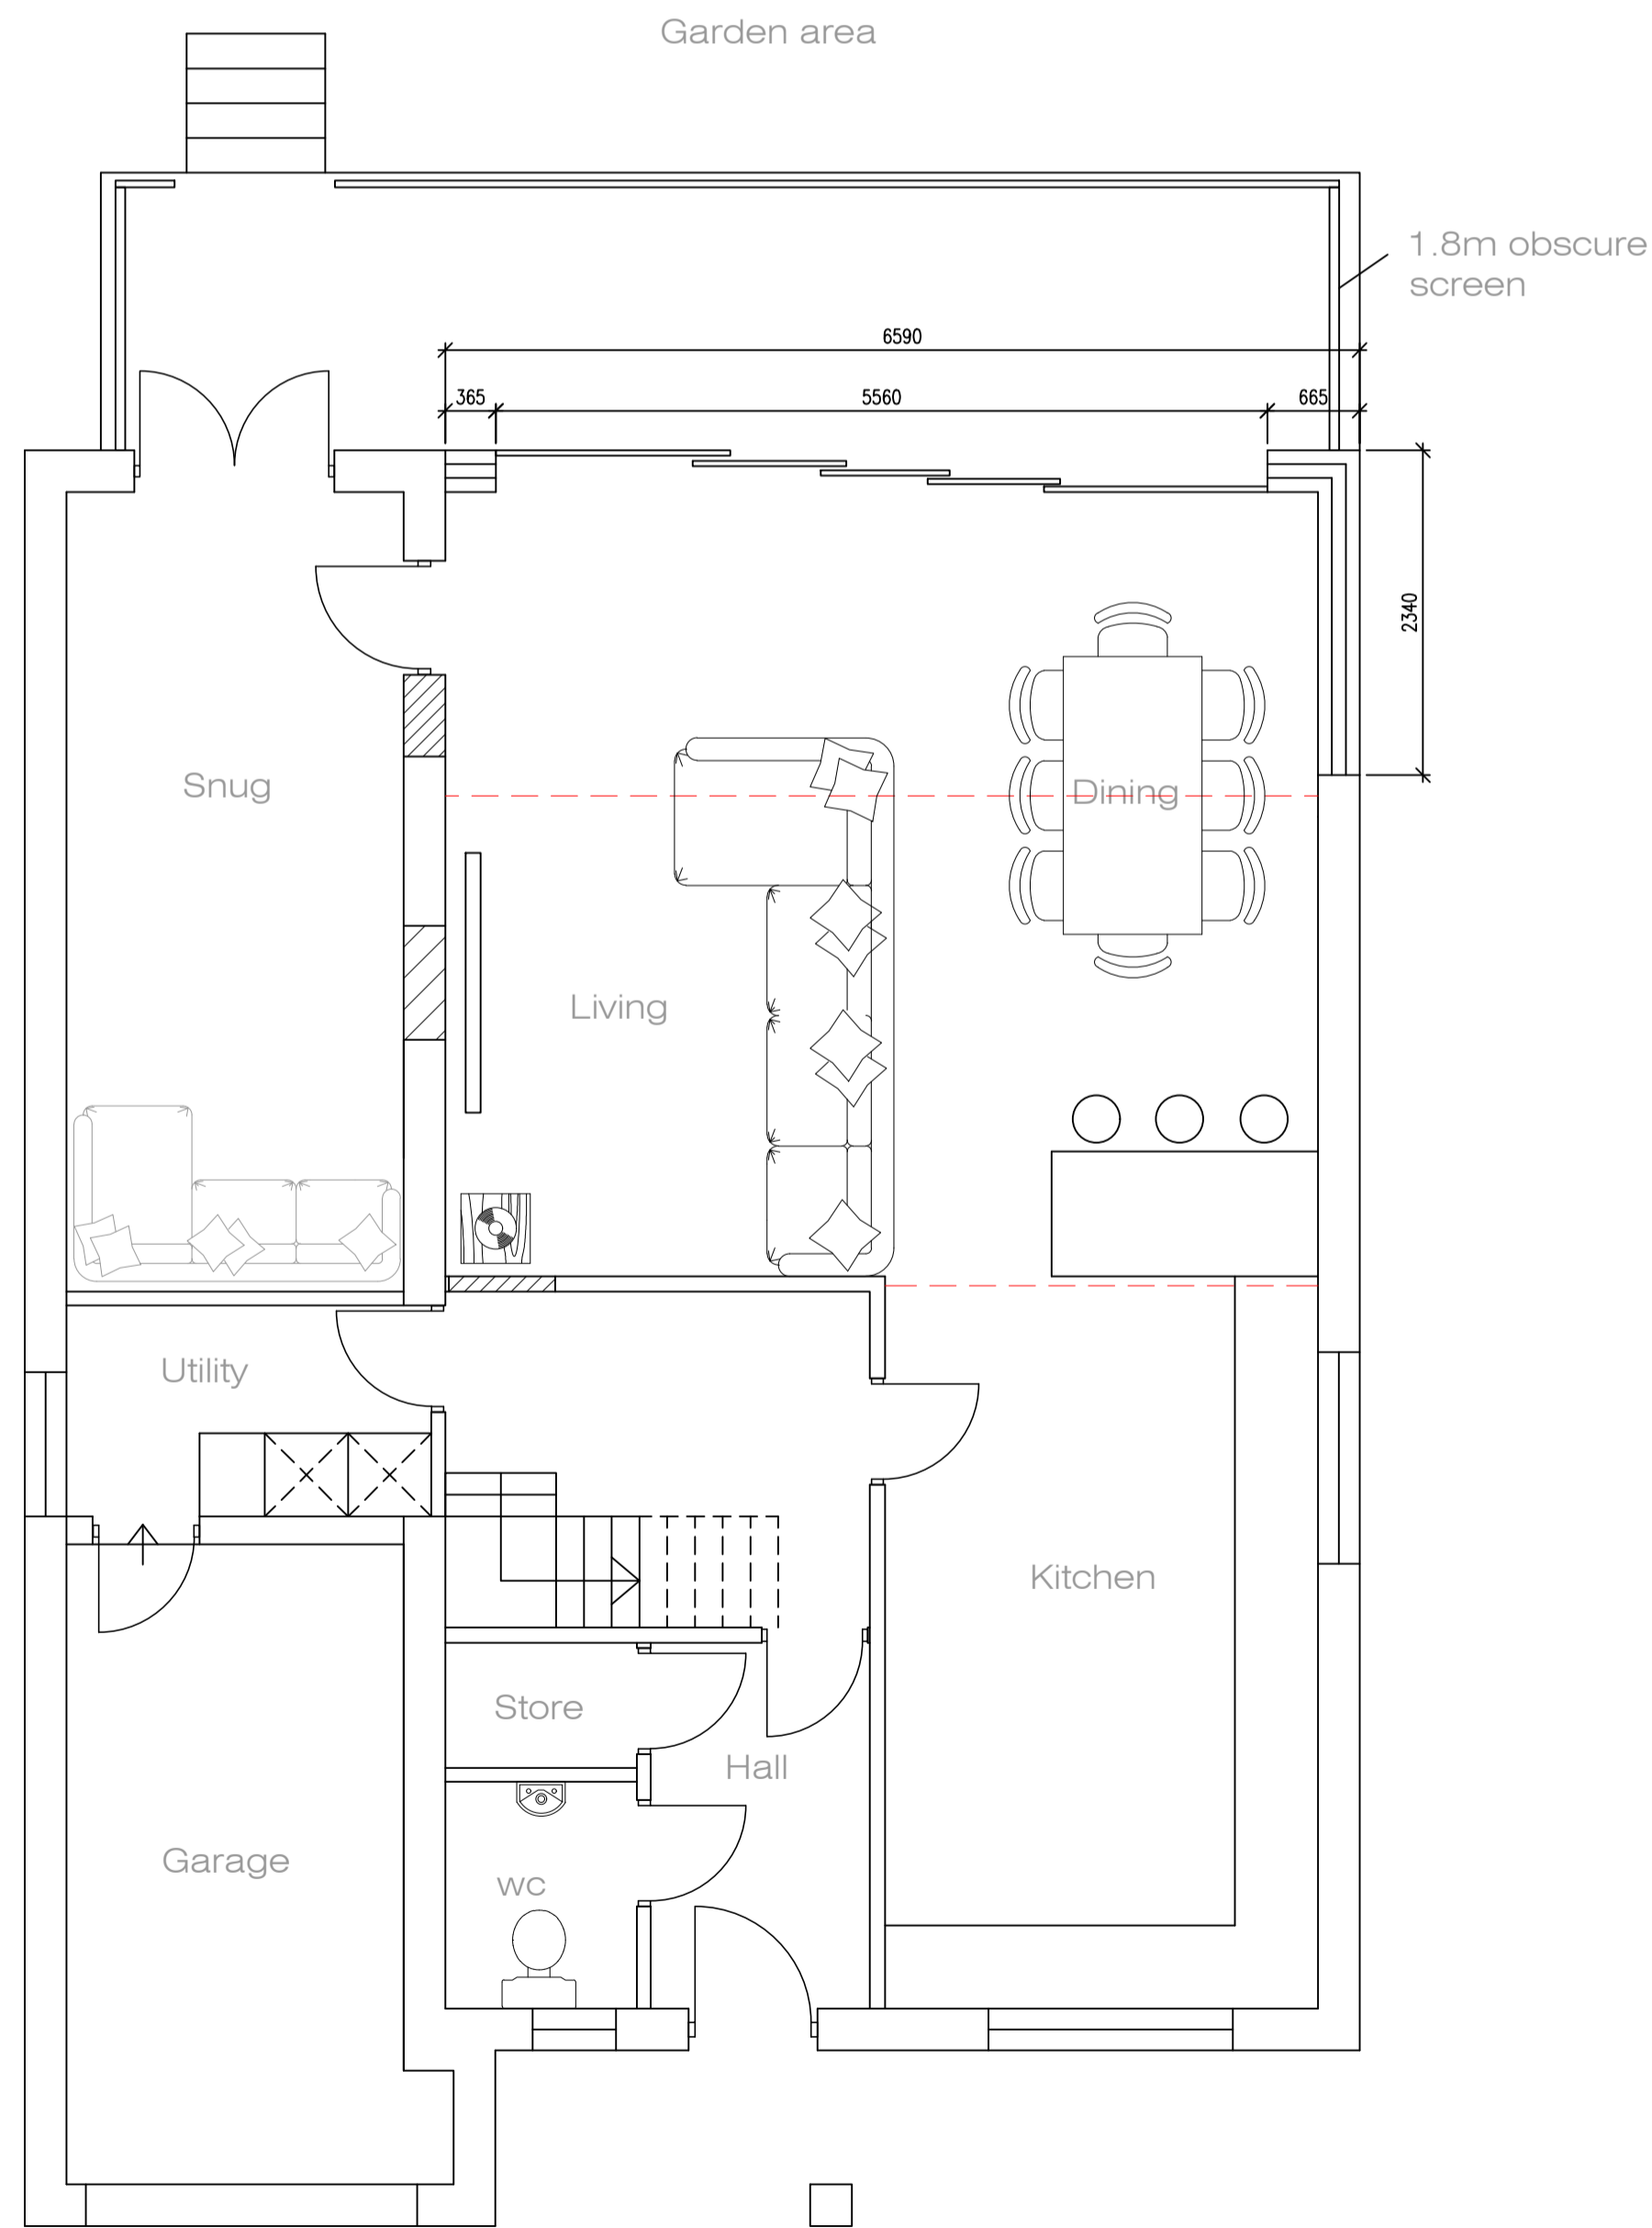

Ground floor
as proposed

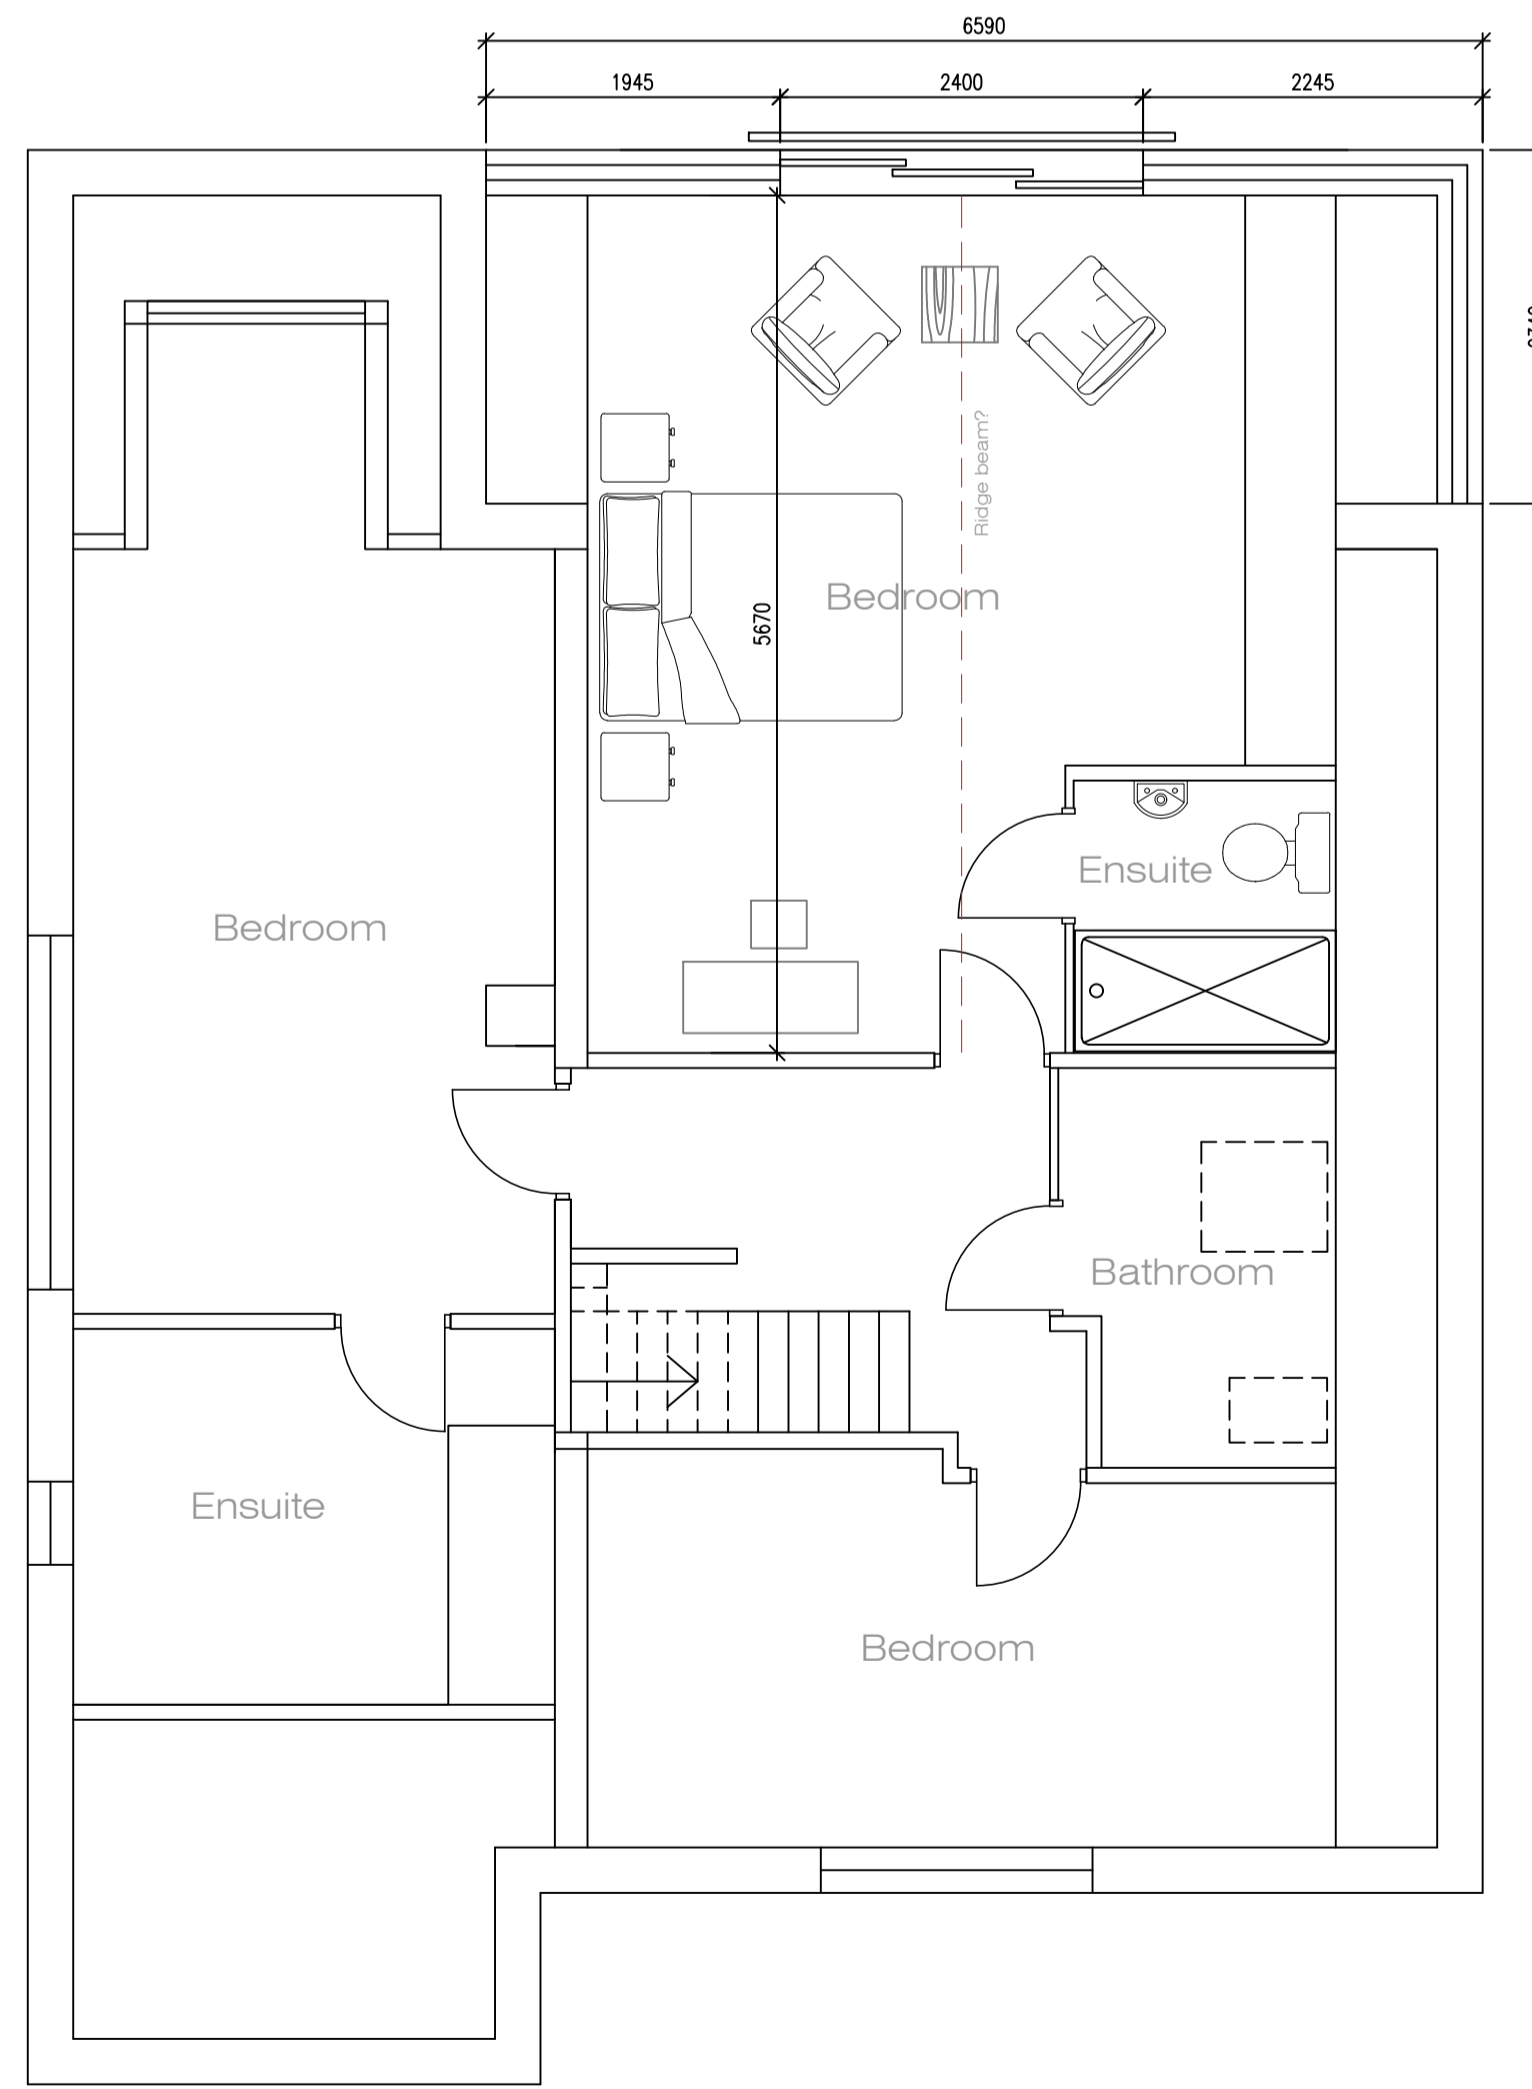

First floor
as proposed

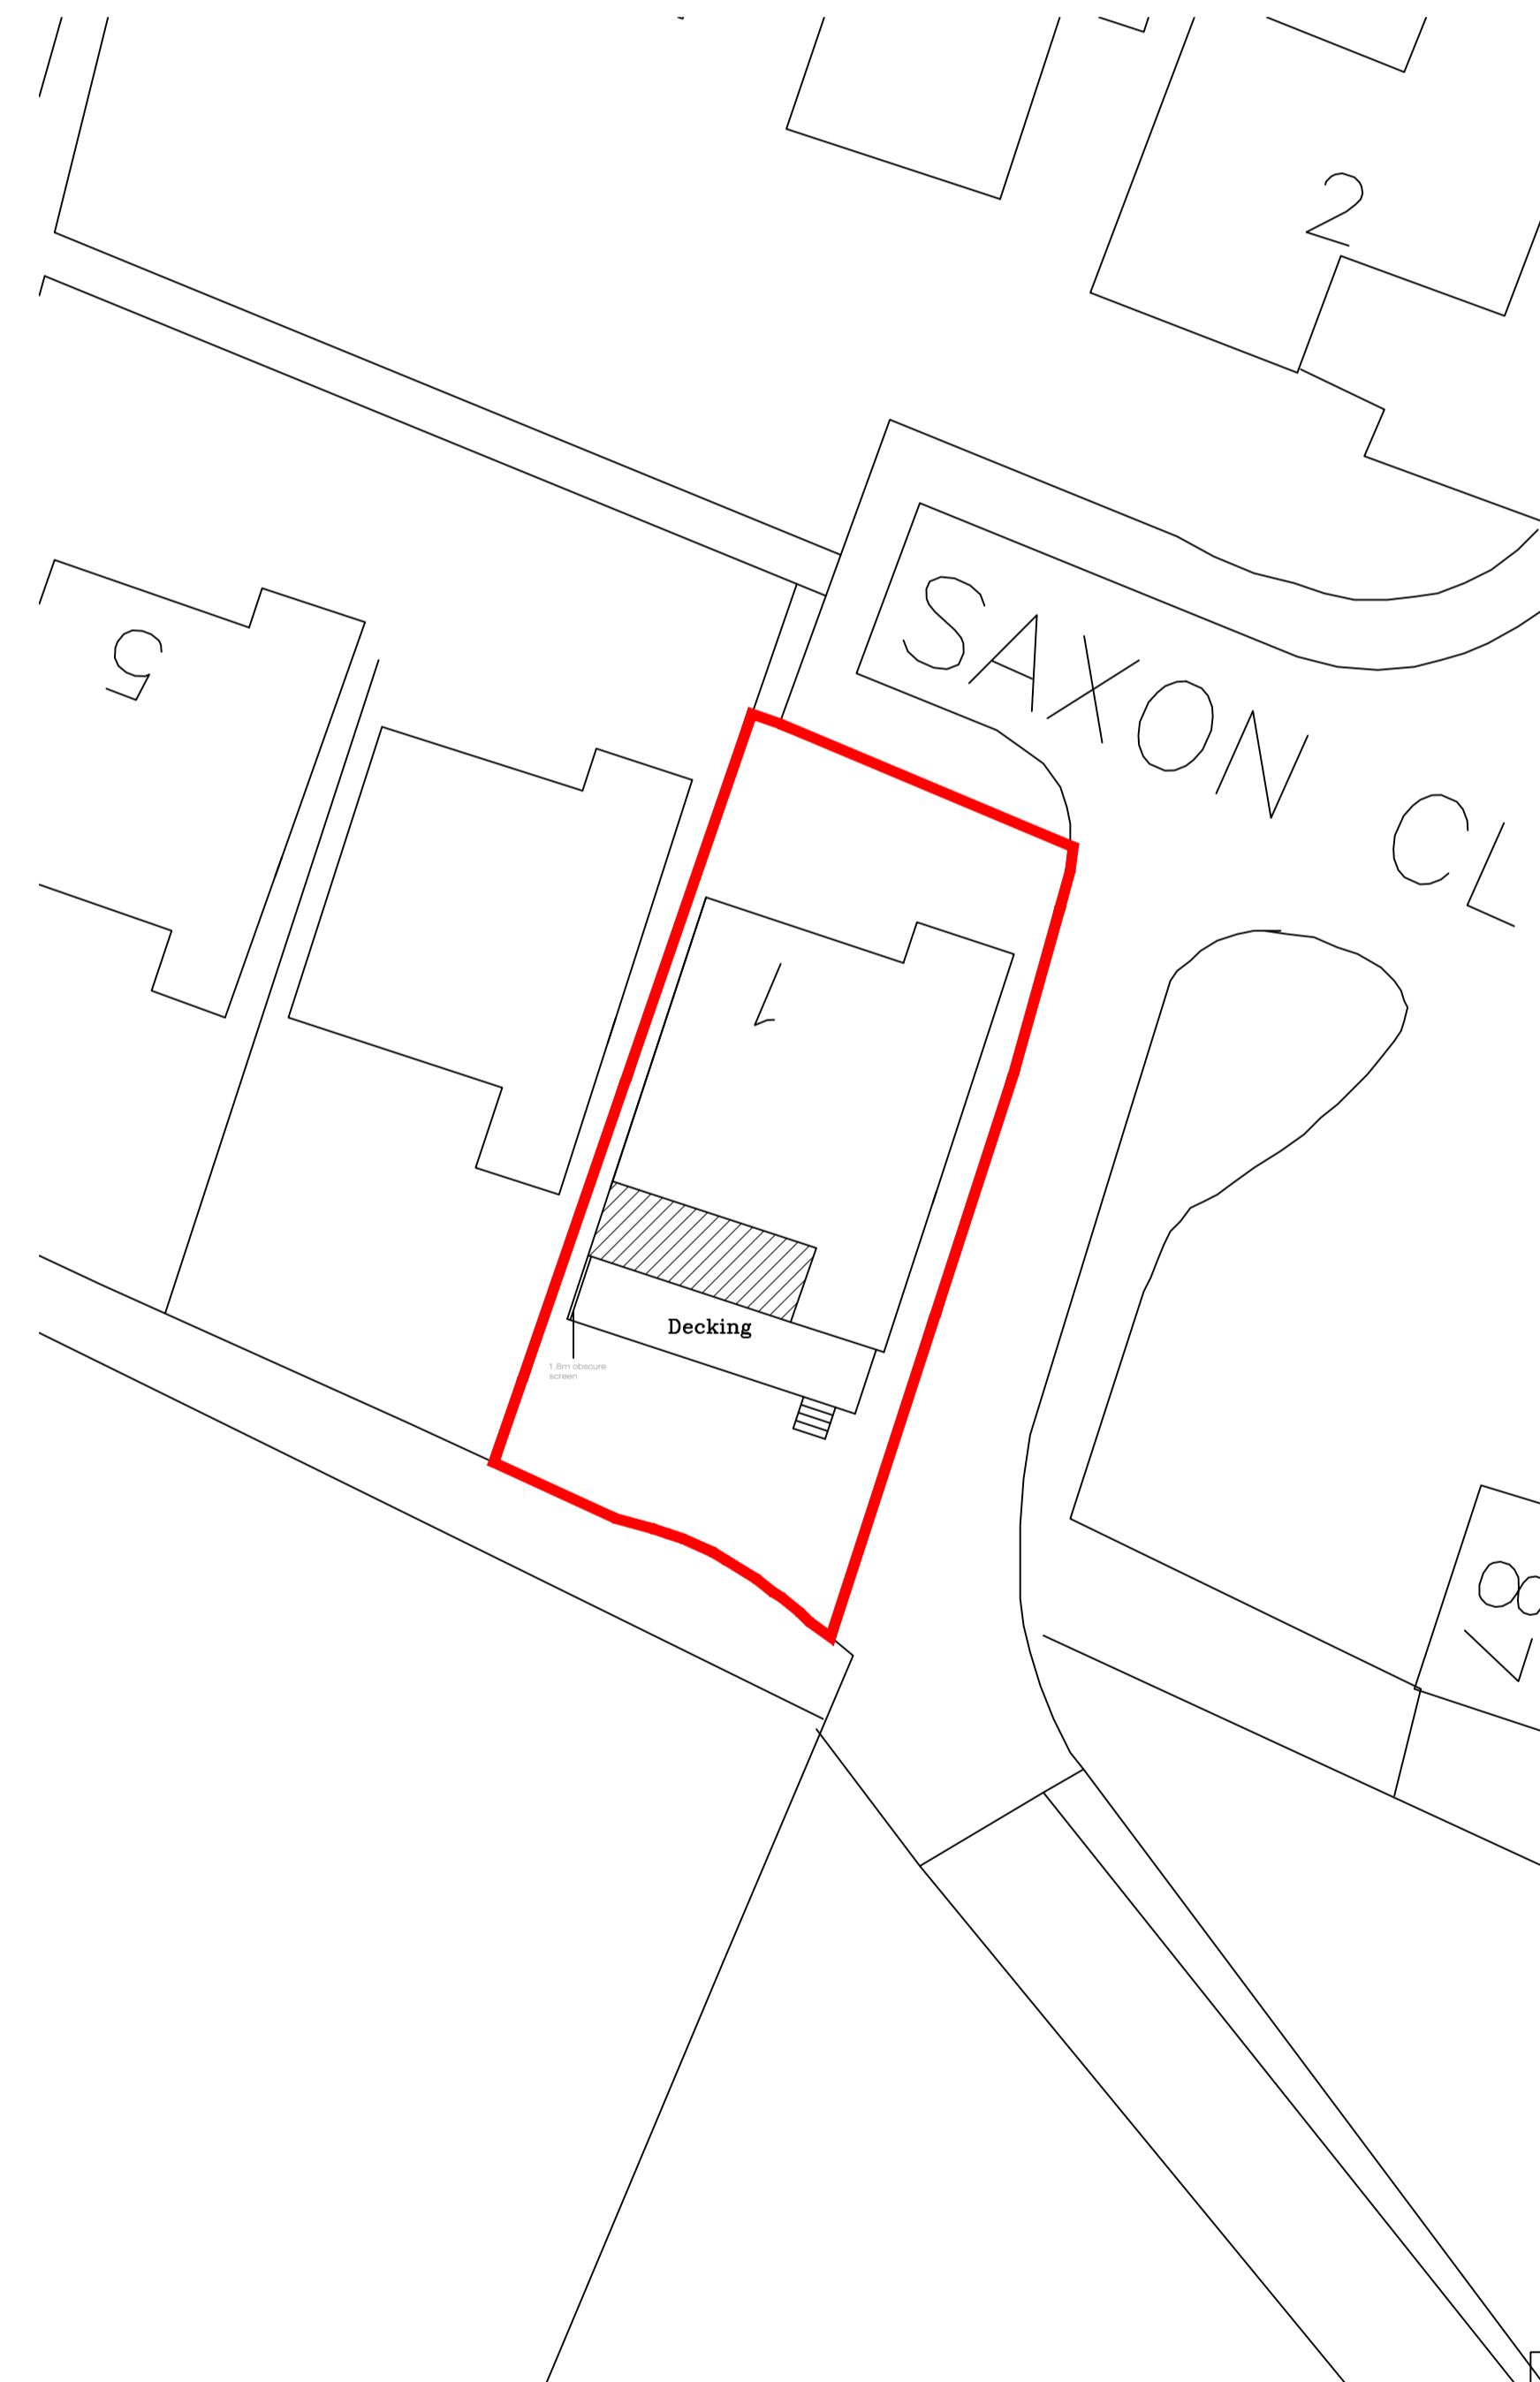

REVISION	DATE	DESCRIPTION
A	02/09/22	Decking reduced in size and obscure screen added


Paddocks Architecture

6 Sycamore Croft Skelmanthorpe
Huddersfield HD8 9UX
paddocksarchitecture@gmail.com 07809724312

Project	Proposed two storey rear extension, dormer to rear at 1 Saxon Close Emley HD8 9RB	01924 380873	F 2059	Scale
Drawing	Proposed plans and elevations block plan	Date 12/05/2022	R A	1:100 1:50 1:200
		Drng No	1	