
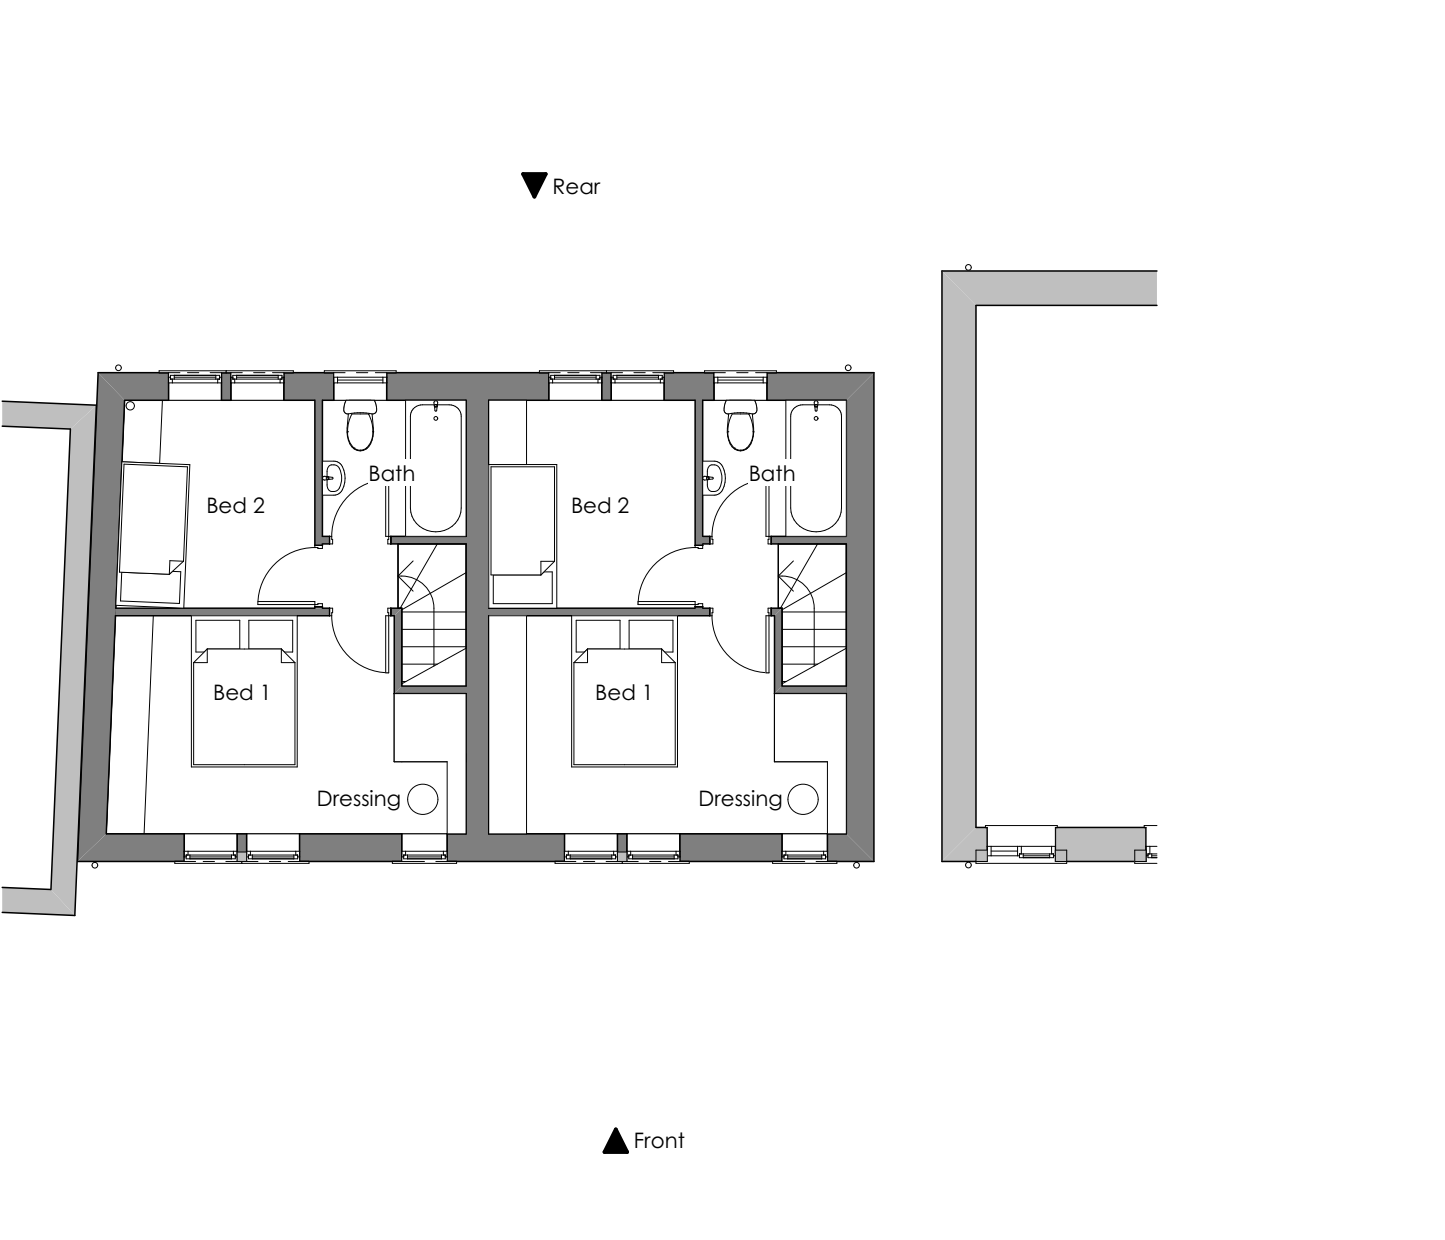
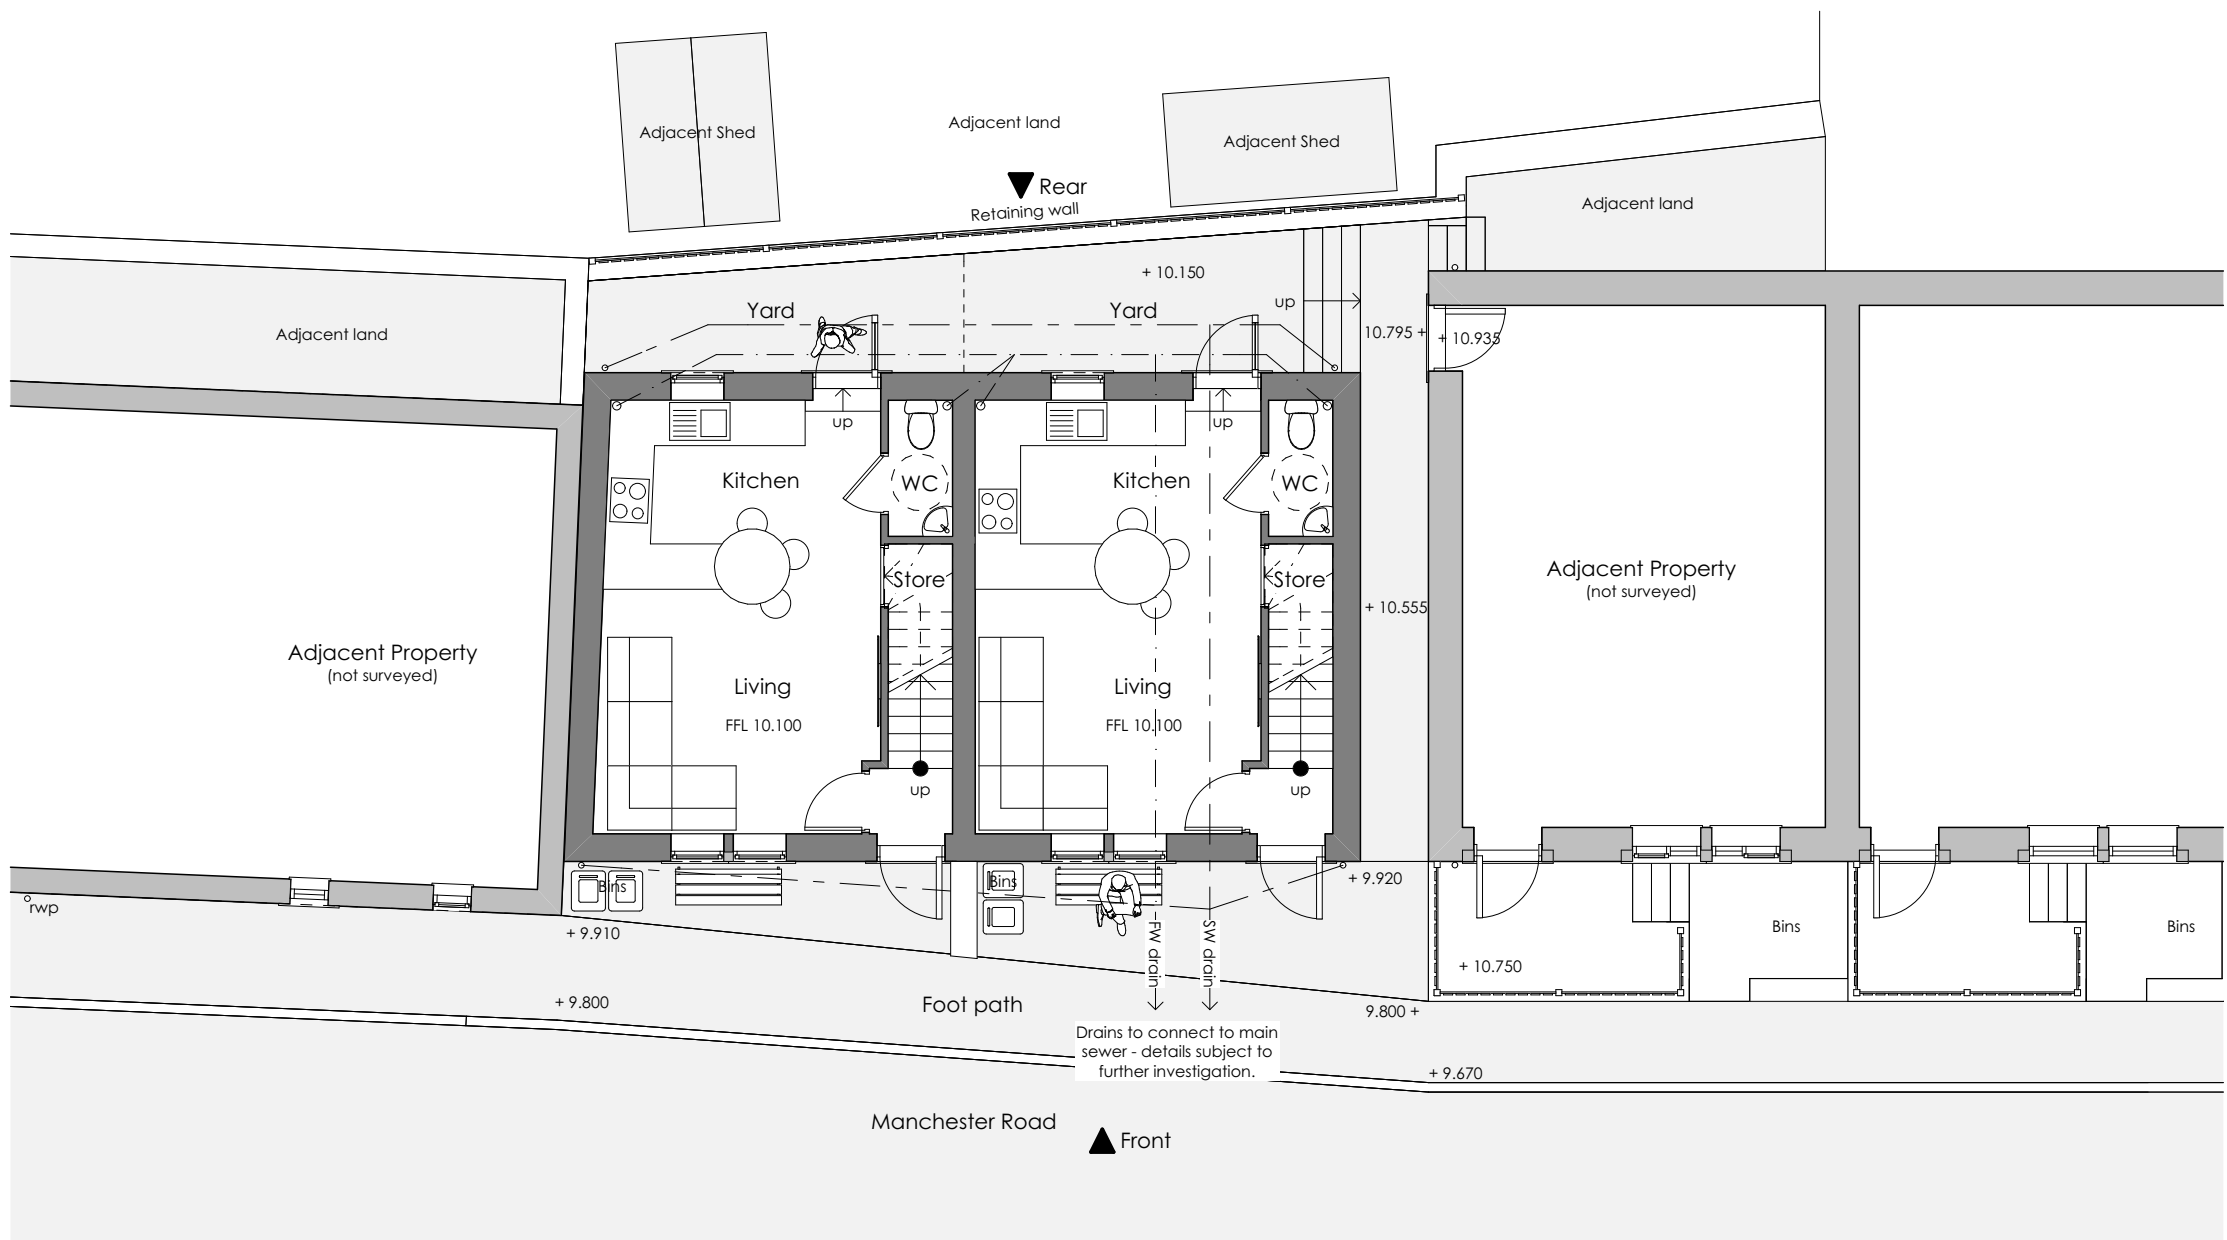
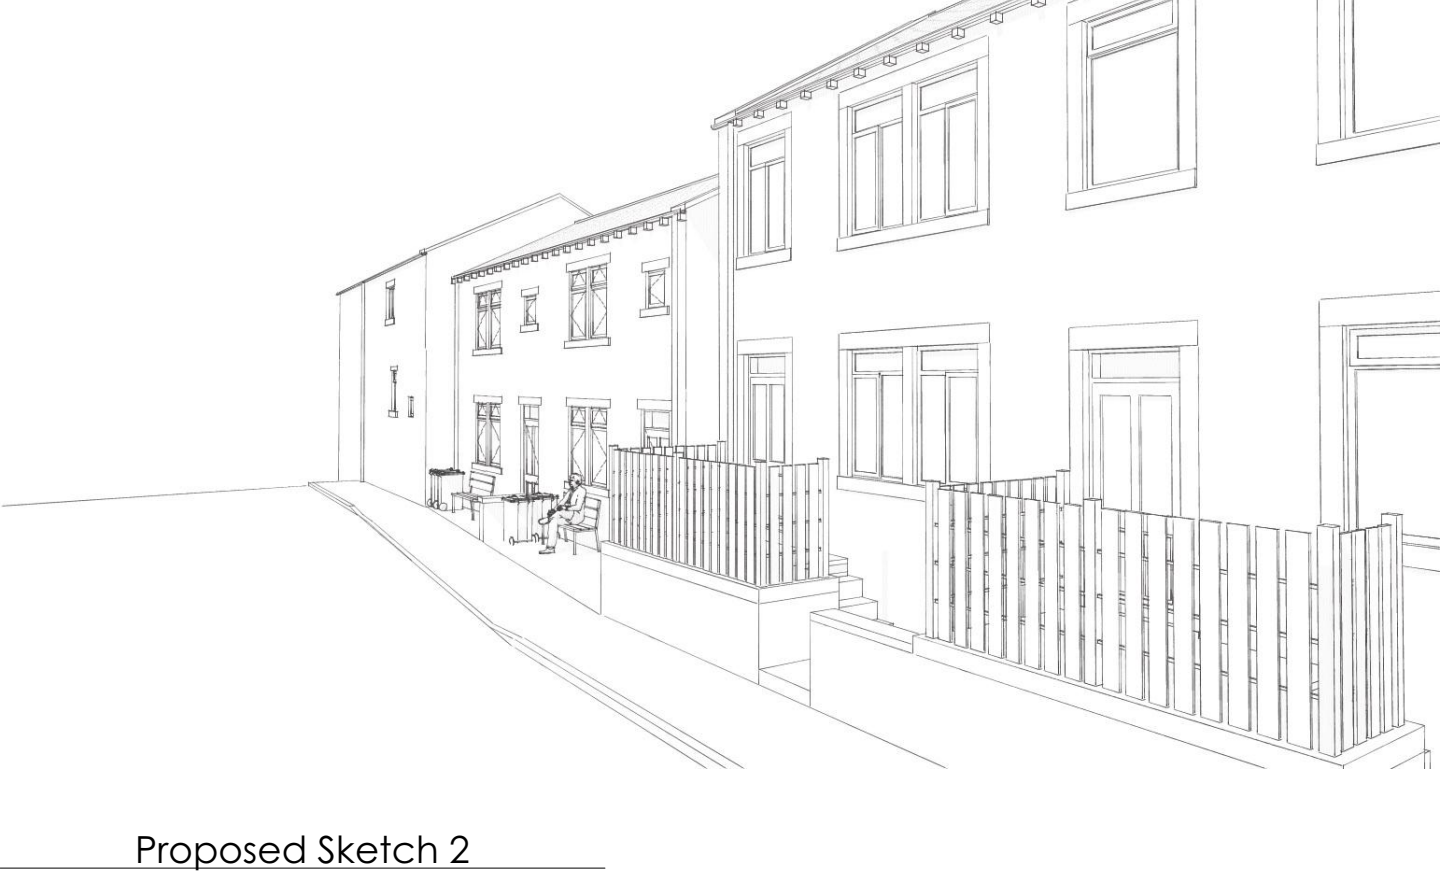


General Notes

THIS DRAWING HAS BEEN PREPARED FROM A HAND MEASURED SURVEY AND IS FOR INFORMATION PURPOSES ONLY. DO NOT SCALE FROM DRAWING. USE FIGURED DIMENSIONS ONLY. ALL DIMENSIONS MUST BE CHECKED AND VERIFIED ON SITE PRIOR TO COMMENCEMENT OF WORK AND ARCHITECT TO BE NOTIFIED OF ANY DISCREPANCIES.

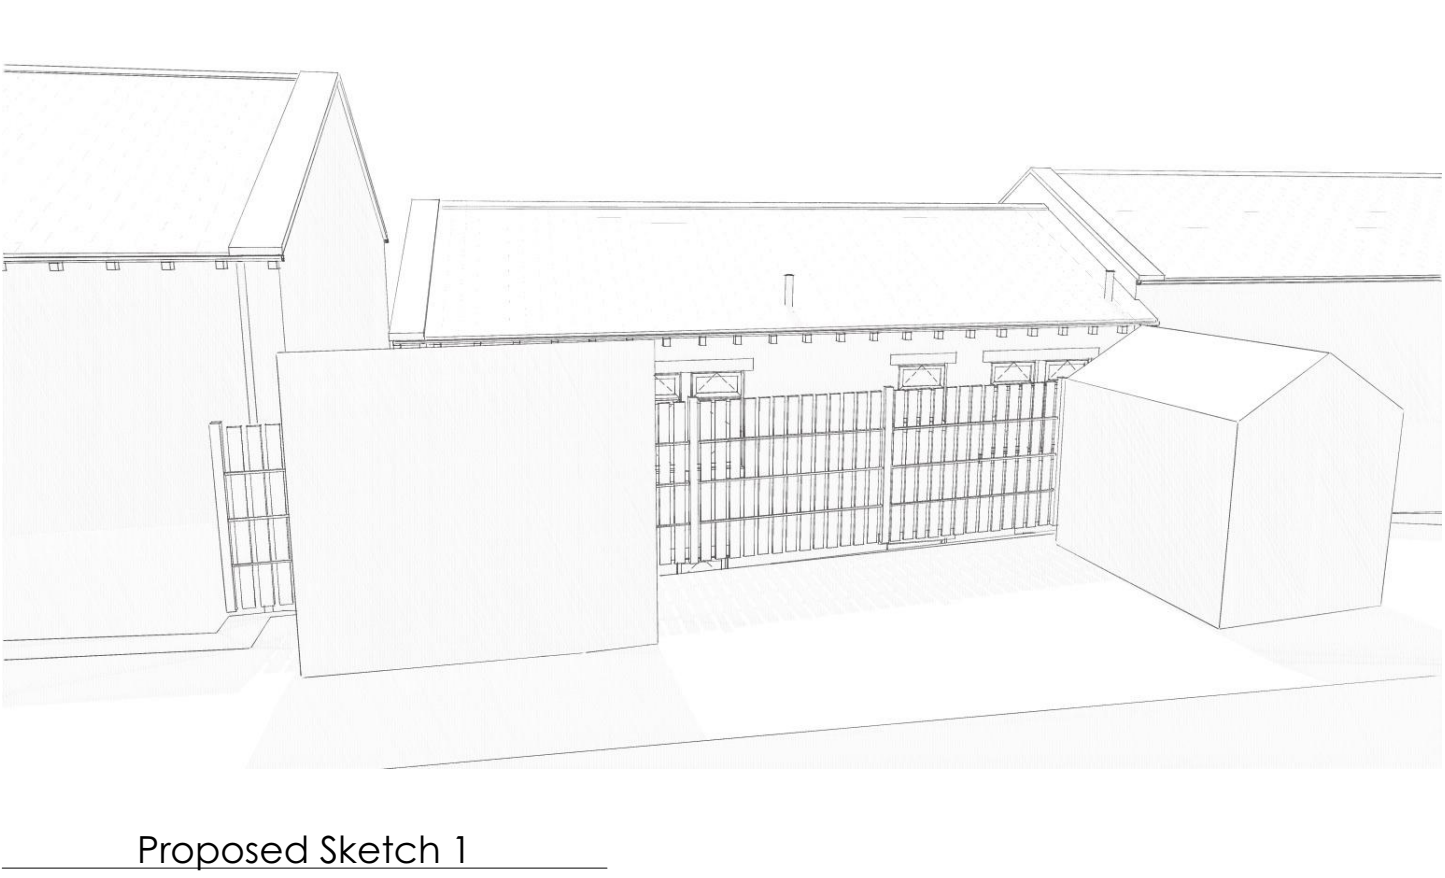

Revision	Description	Issued	Checked	Date
Client: Delta Union				
Project: 549 Manchester Road, Linthwaite, Huddersfield				
Drawing: Scheme As Proposed				
Drawing Status:				

Date: Jul 17	Scale @ A1: 1:100	Drawn by: AB
Project No: 051	Drawing No: (0-) 02	Revision: