


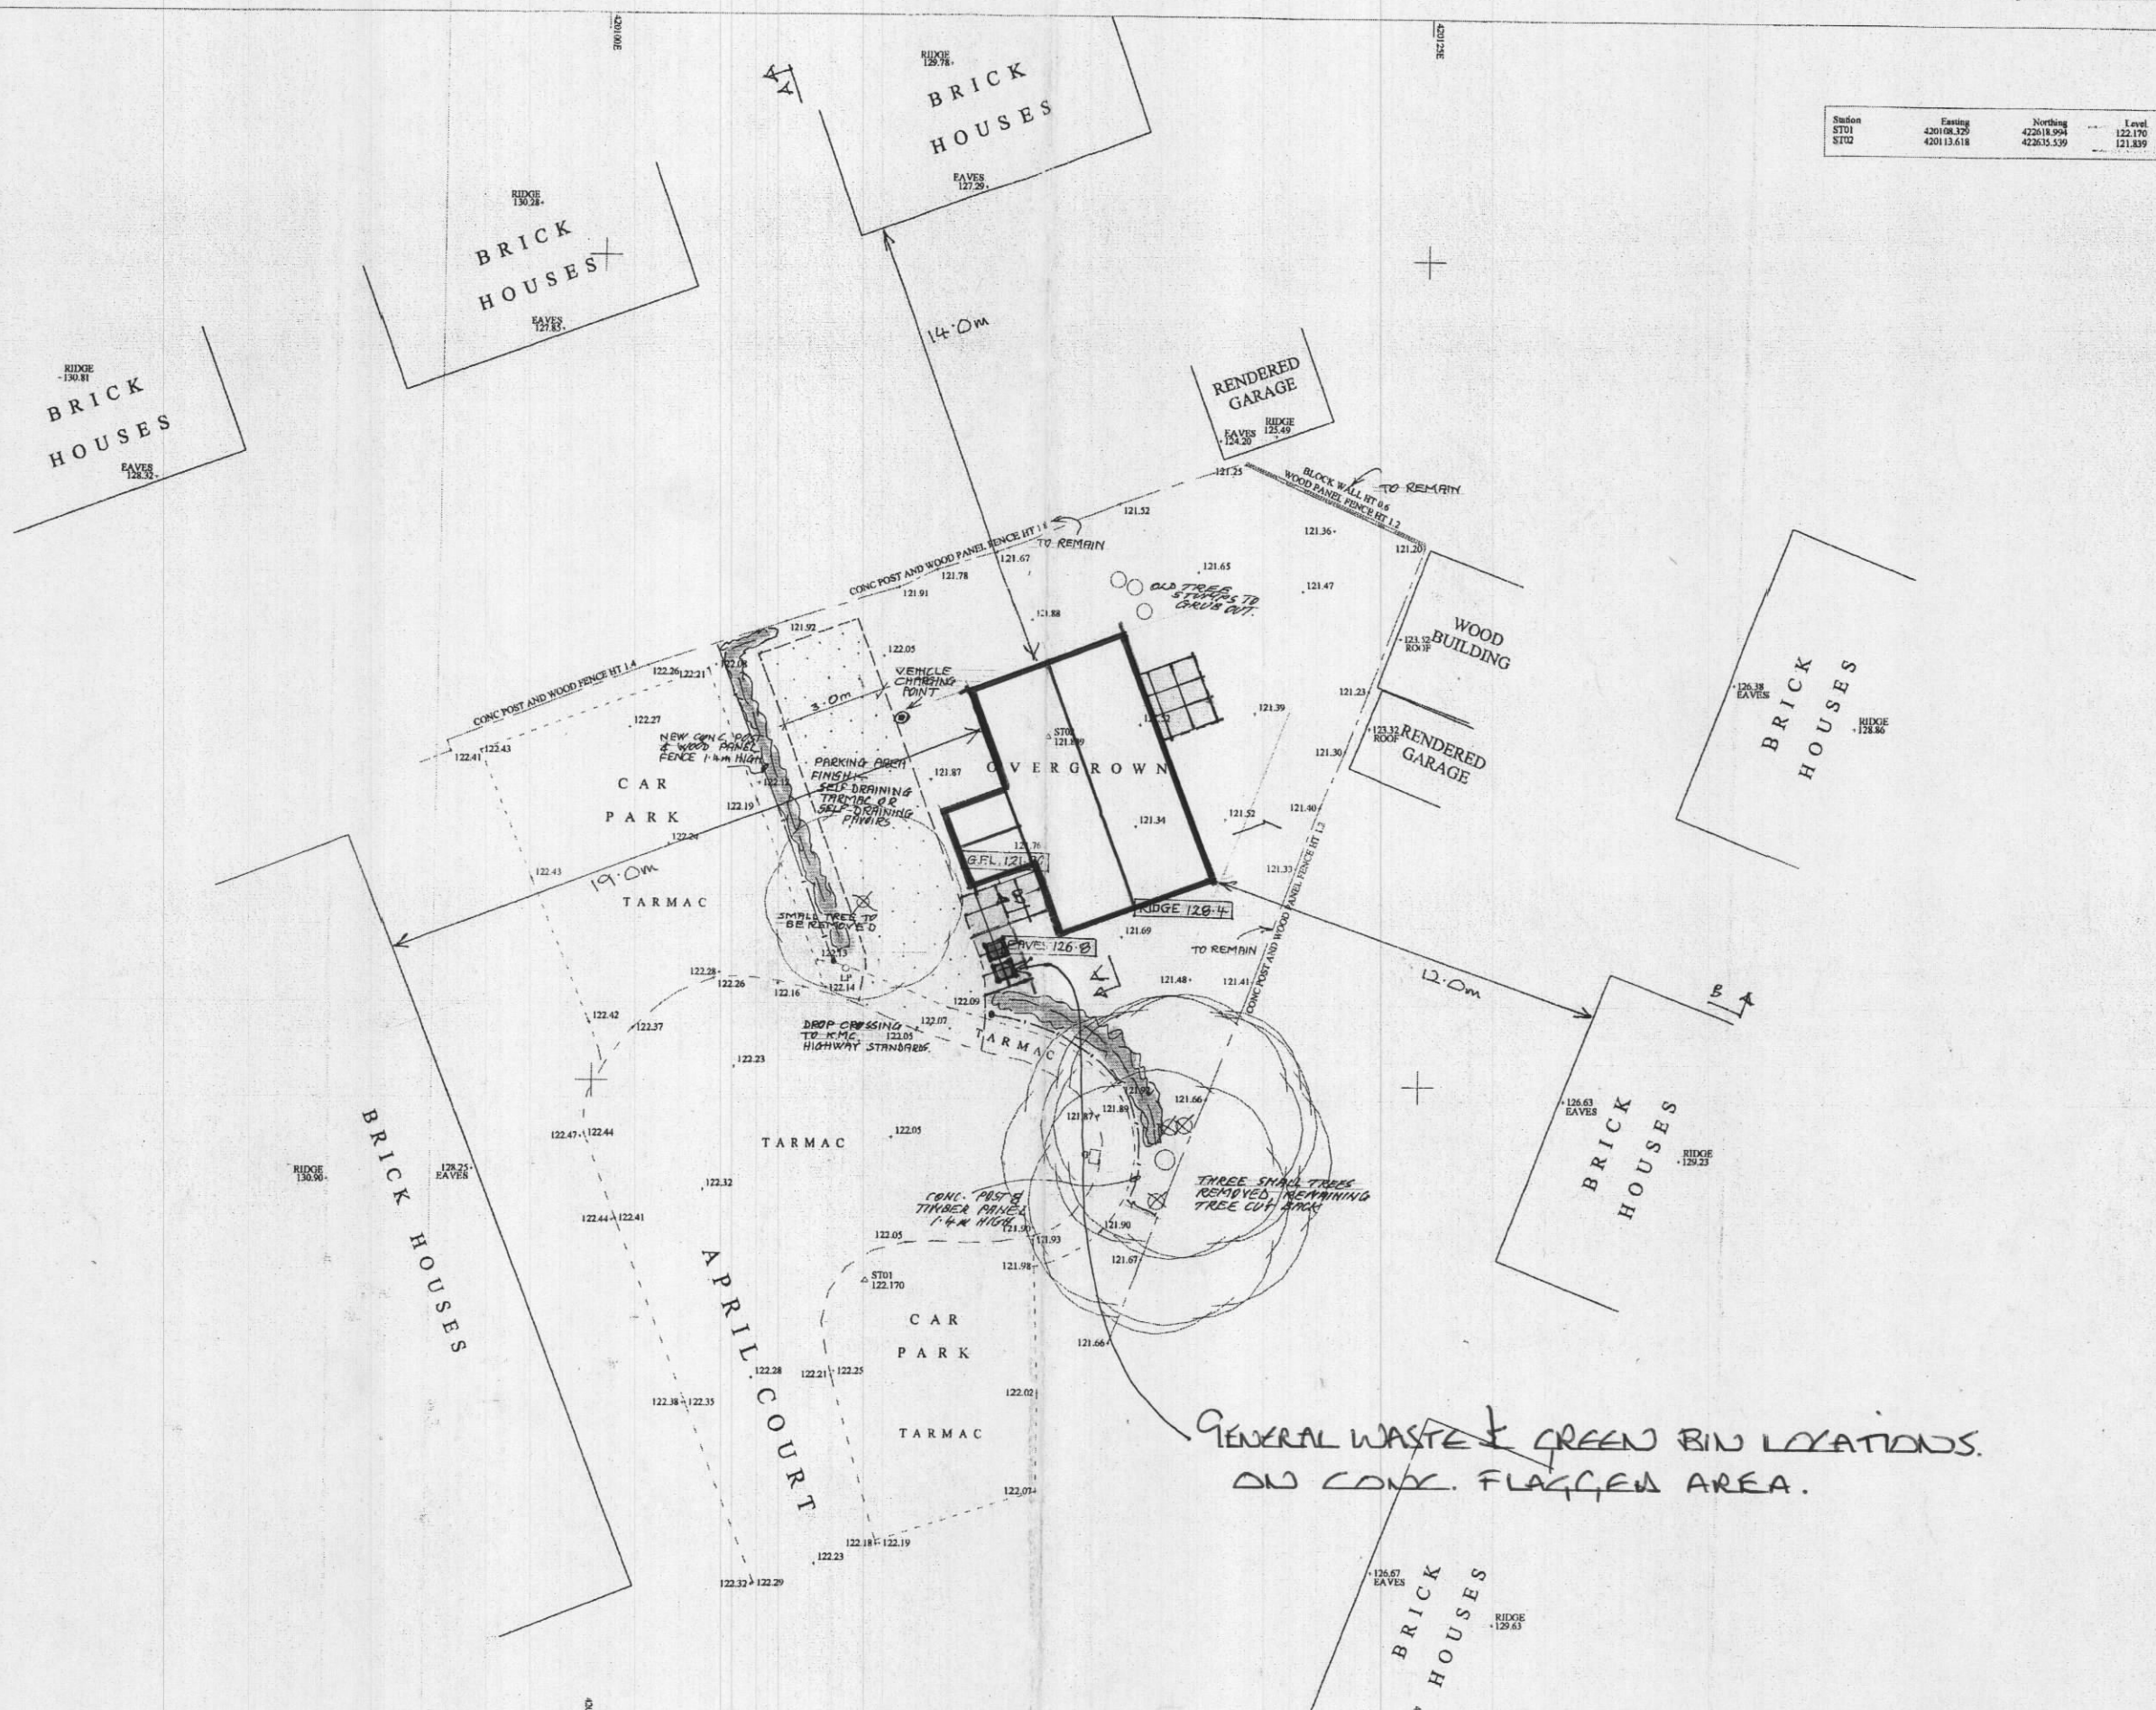

Station	Easting	Northing	Level
ST01	420108.325	422618.994	122.170
ST02	420113.618	422615.539	121.839

GENERAL WASTE & GREEN BIN LOCATIONS.
ON CONC. FLAGGED AREA.

SURVEY NOT TO BE MOVED OR ROTATED
ALL SERVICES TO BE FIELD VERIFIED
All drawings remain the property of ELLAM Land Surveys until all payments have been received.
Copyright ELLAM Land Surveys 2020.
THE COORDINATE SYSTEM USED FOR THE PRIMARY CONTROL IS OSGB36(15)
GRID CENTRE POINT: ST01

LEGEND			
CC	CONCRETE COVER	FW	FOUL WATER SEWER
CM	CABLE MARKER	G	GULLY
CP	CATCH PIT	GV	GAS VALVE
CTV	CABLE TV/C	HV	HIGH VOLTAGE
DP	DOWN PIPE	I	INSPECTION COVER
ECP	ELECT. CABLE PIT	J	JUNCTION BOX
EP	ELECT. POLE/PLYON	KW	KIRBY WIRE
ER	EARTH ROD	L	LITTER BIN
HT	BRITISH TELECOM	LH	LAMP HOUSE
		PH	FIRE HYDRANT
LP	LAMP POST	MC	METAL COVER
M	MANHOLE	MG	MANHOLE
MP	METAL POST	MP	POST/POLE
RE	ROCKING EYE	RS	ROAD SIGN
RS	ROAD SIGN	S	STAY
SC	STOP COCK	SV	STOP VALVE
ST	STOP TAP	SV	STOP VALVE
SW	SURFACE WATER SEWER	TL	TRAFFIC LIGHTS
TP	TELEPHONE POLE	TP	TELEPHONE POLE
TH	THRESHOLD	TH	THRESHOLD
VP	VENT PIPE	VP	VENT PIPE
WM	WATER METER	WM	WATER METER
WG	WASH OUT	WG	WASH OUT