



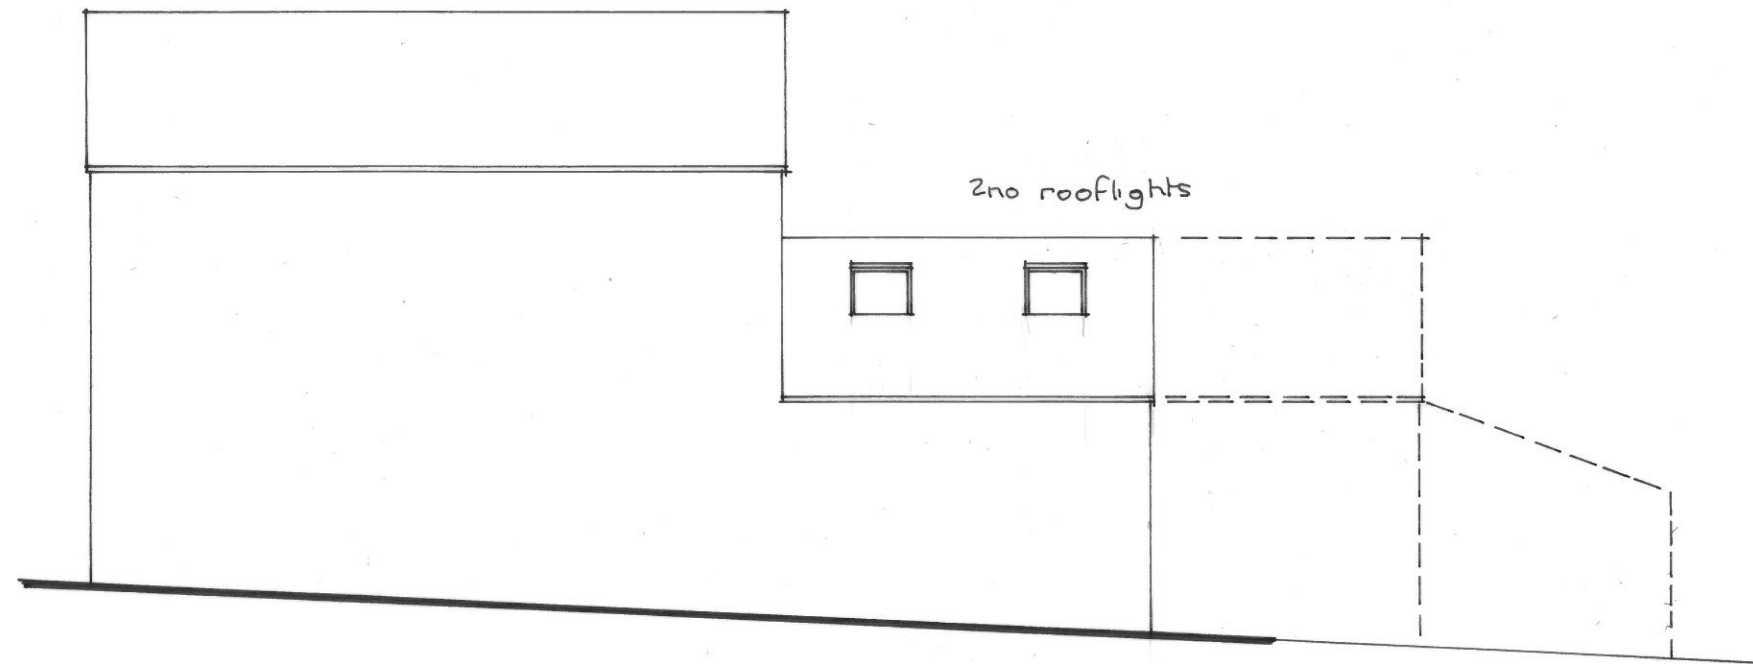


South West Elevation

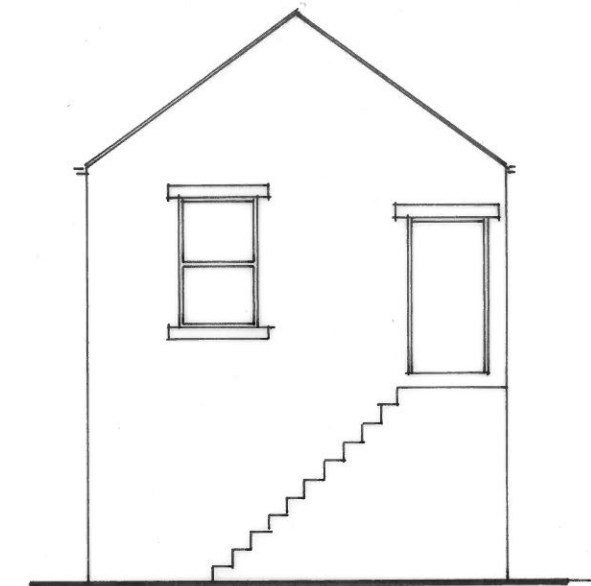

North West Elevation



North East Elevation

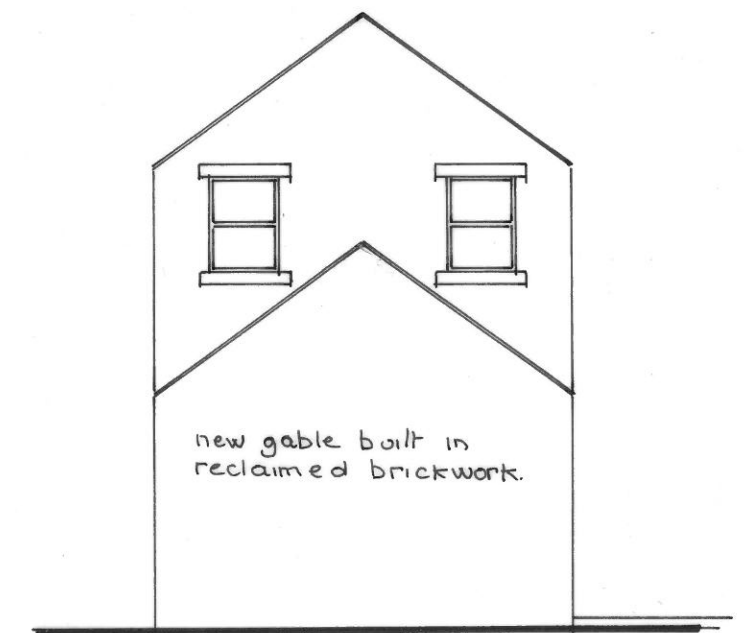

South East Elevation

ELEVATIONS as proposed

1:100 @ A3

Alterations to Outbuildings
at 111 Marsh Lane, Shepley