
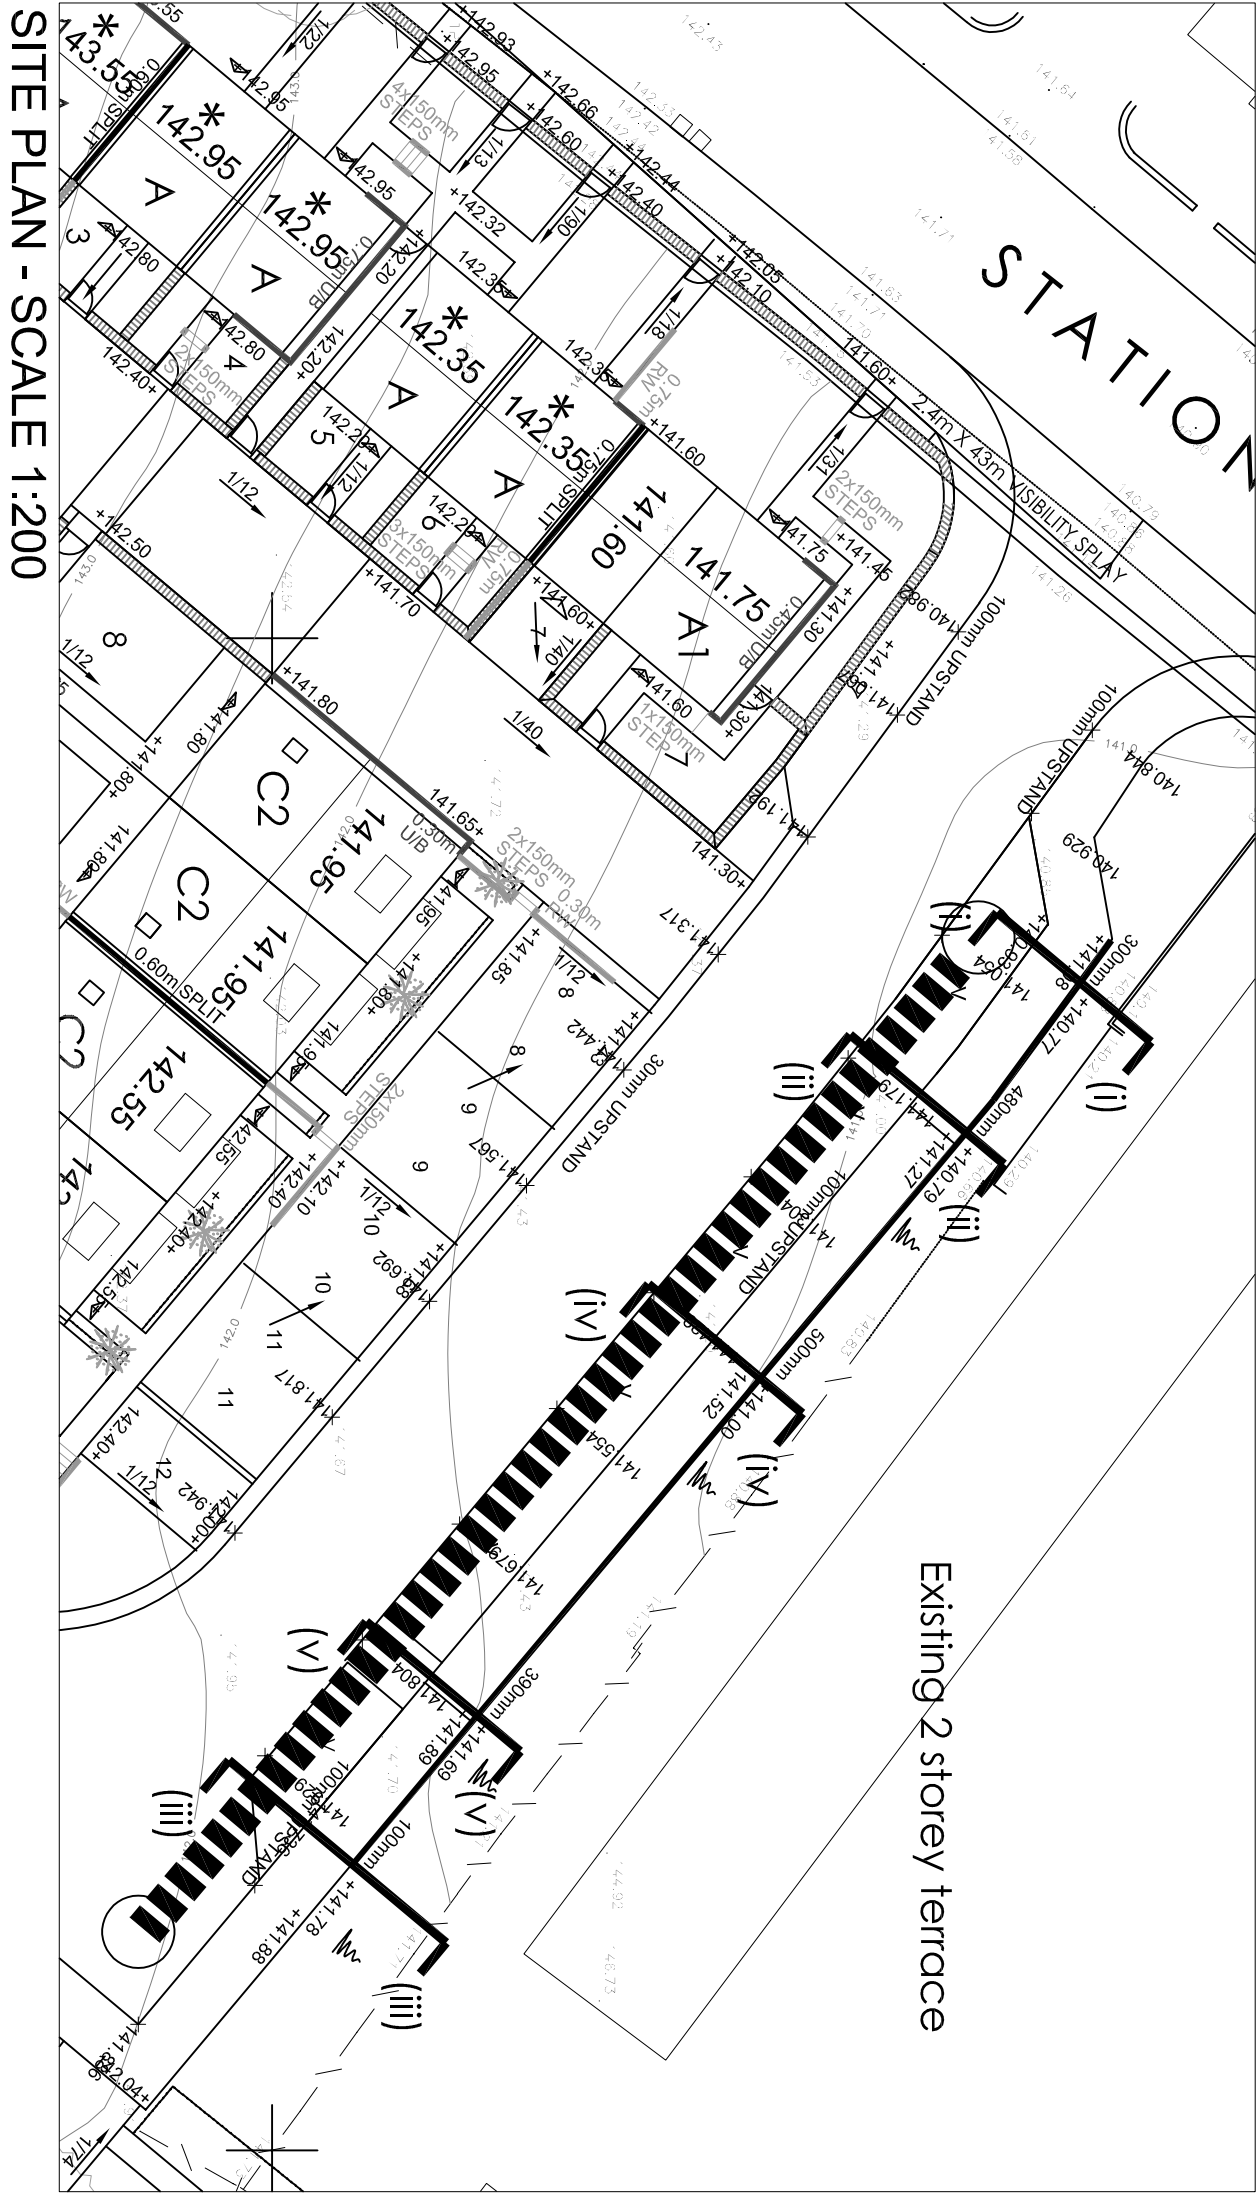
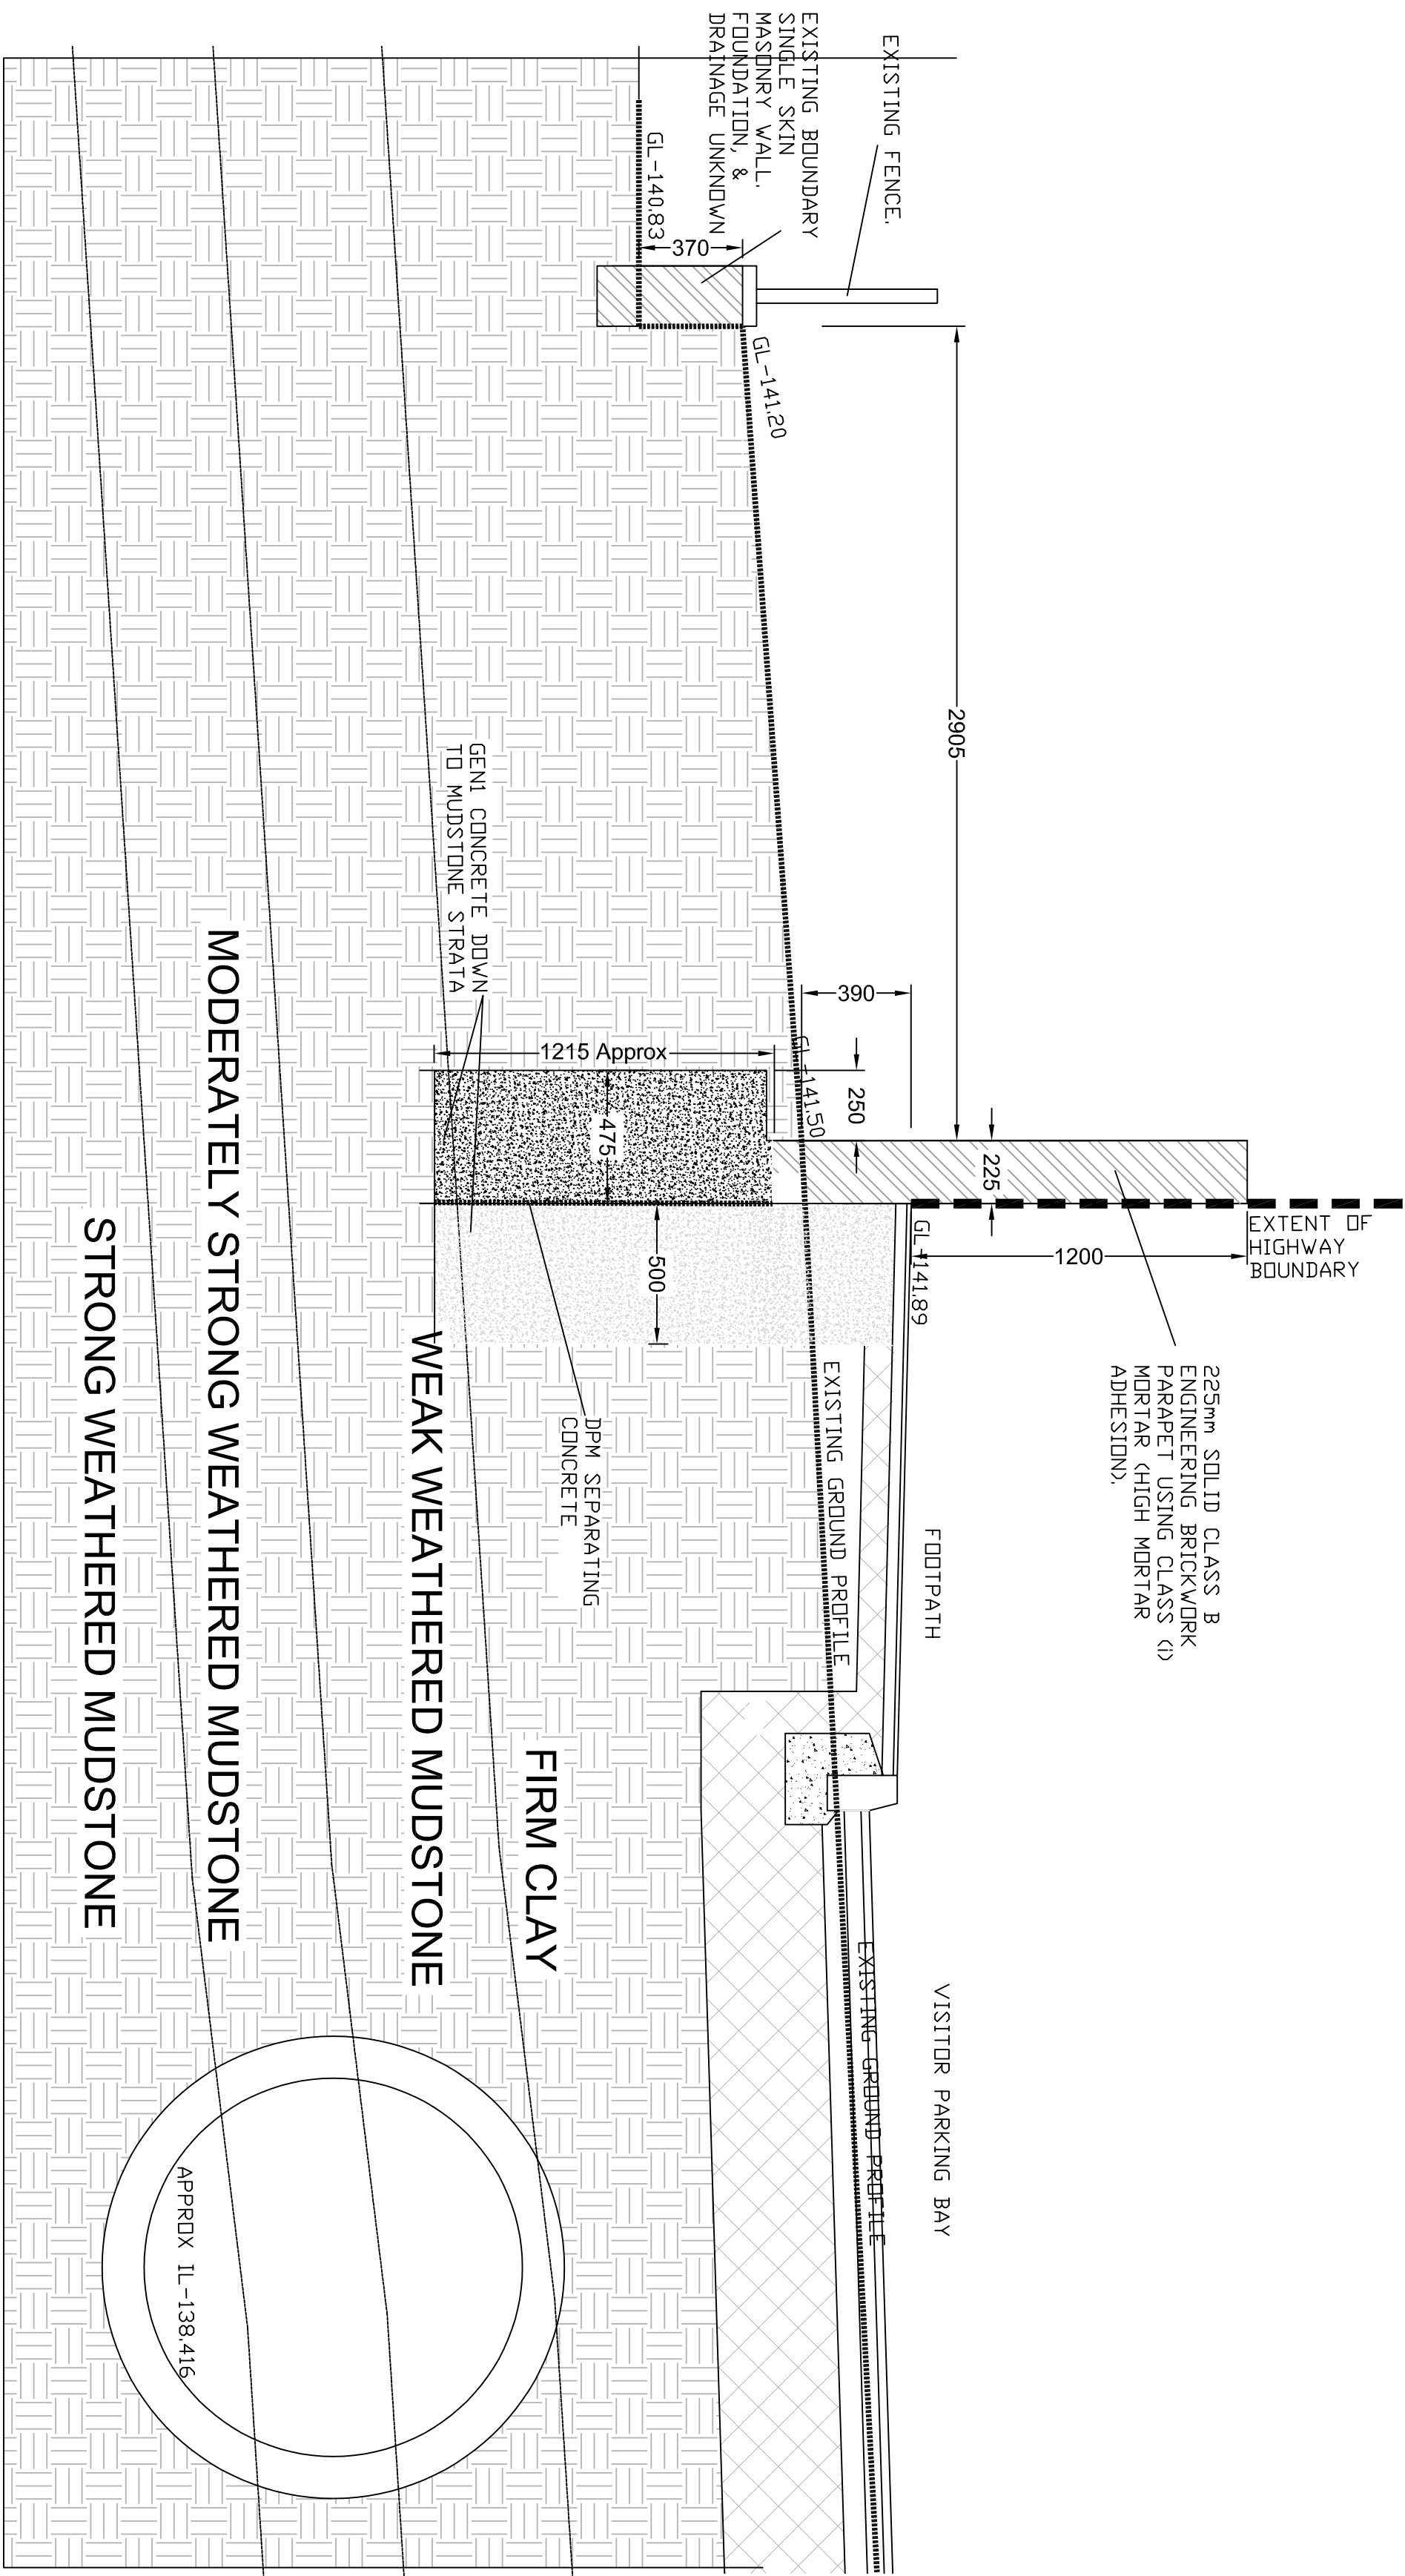


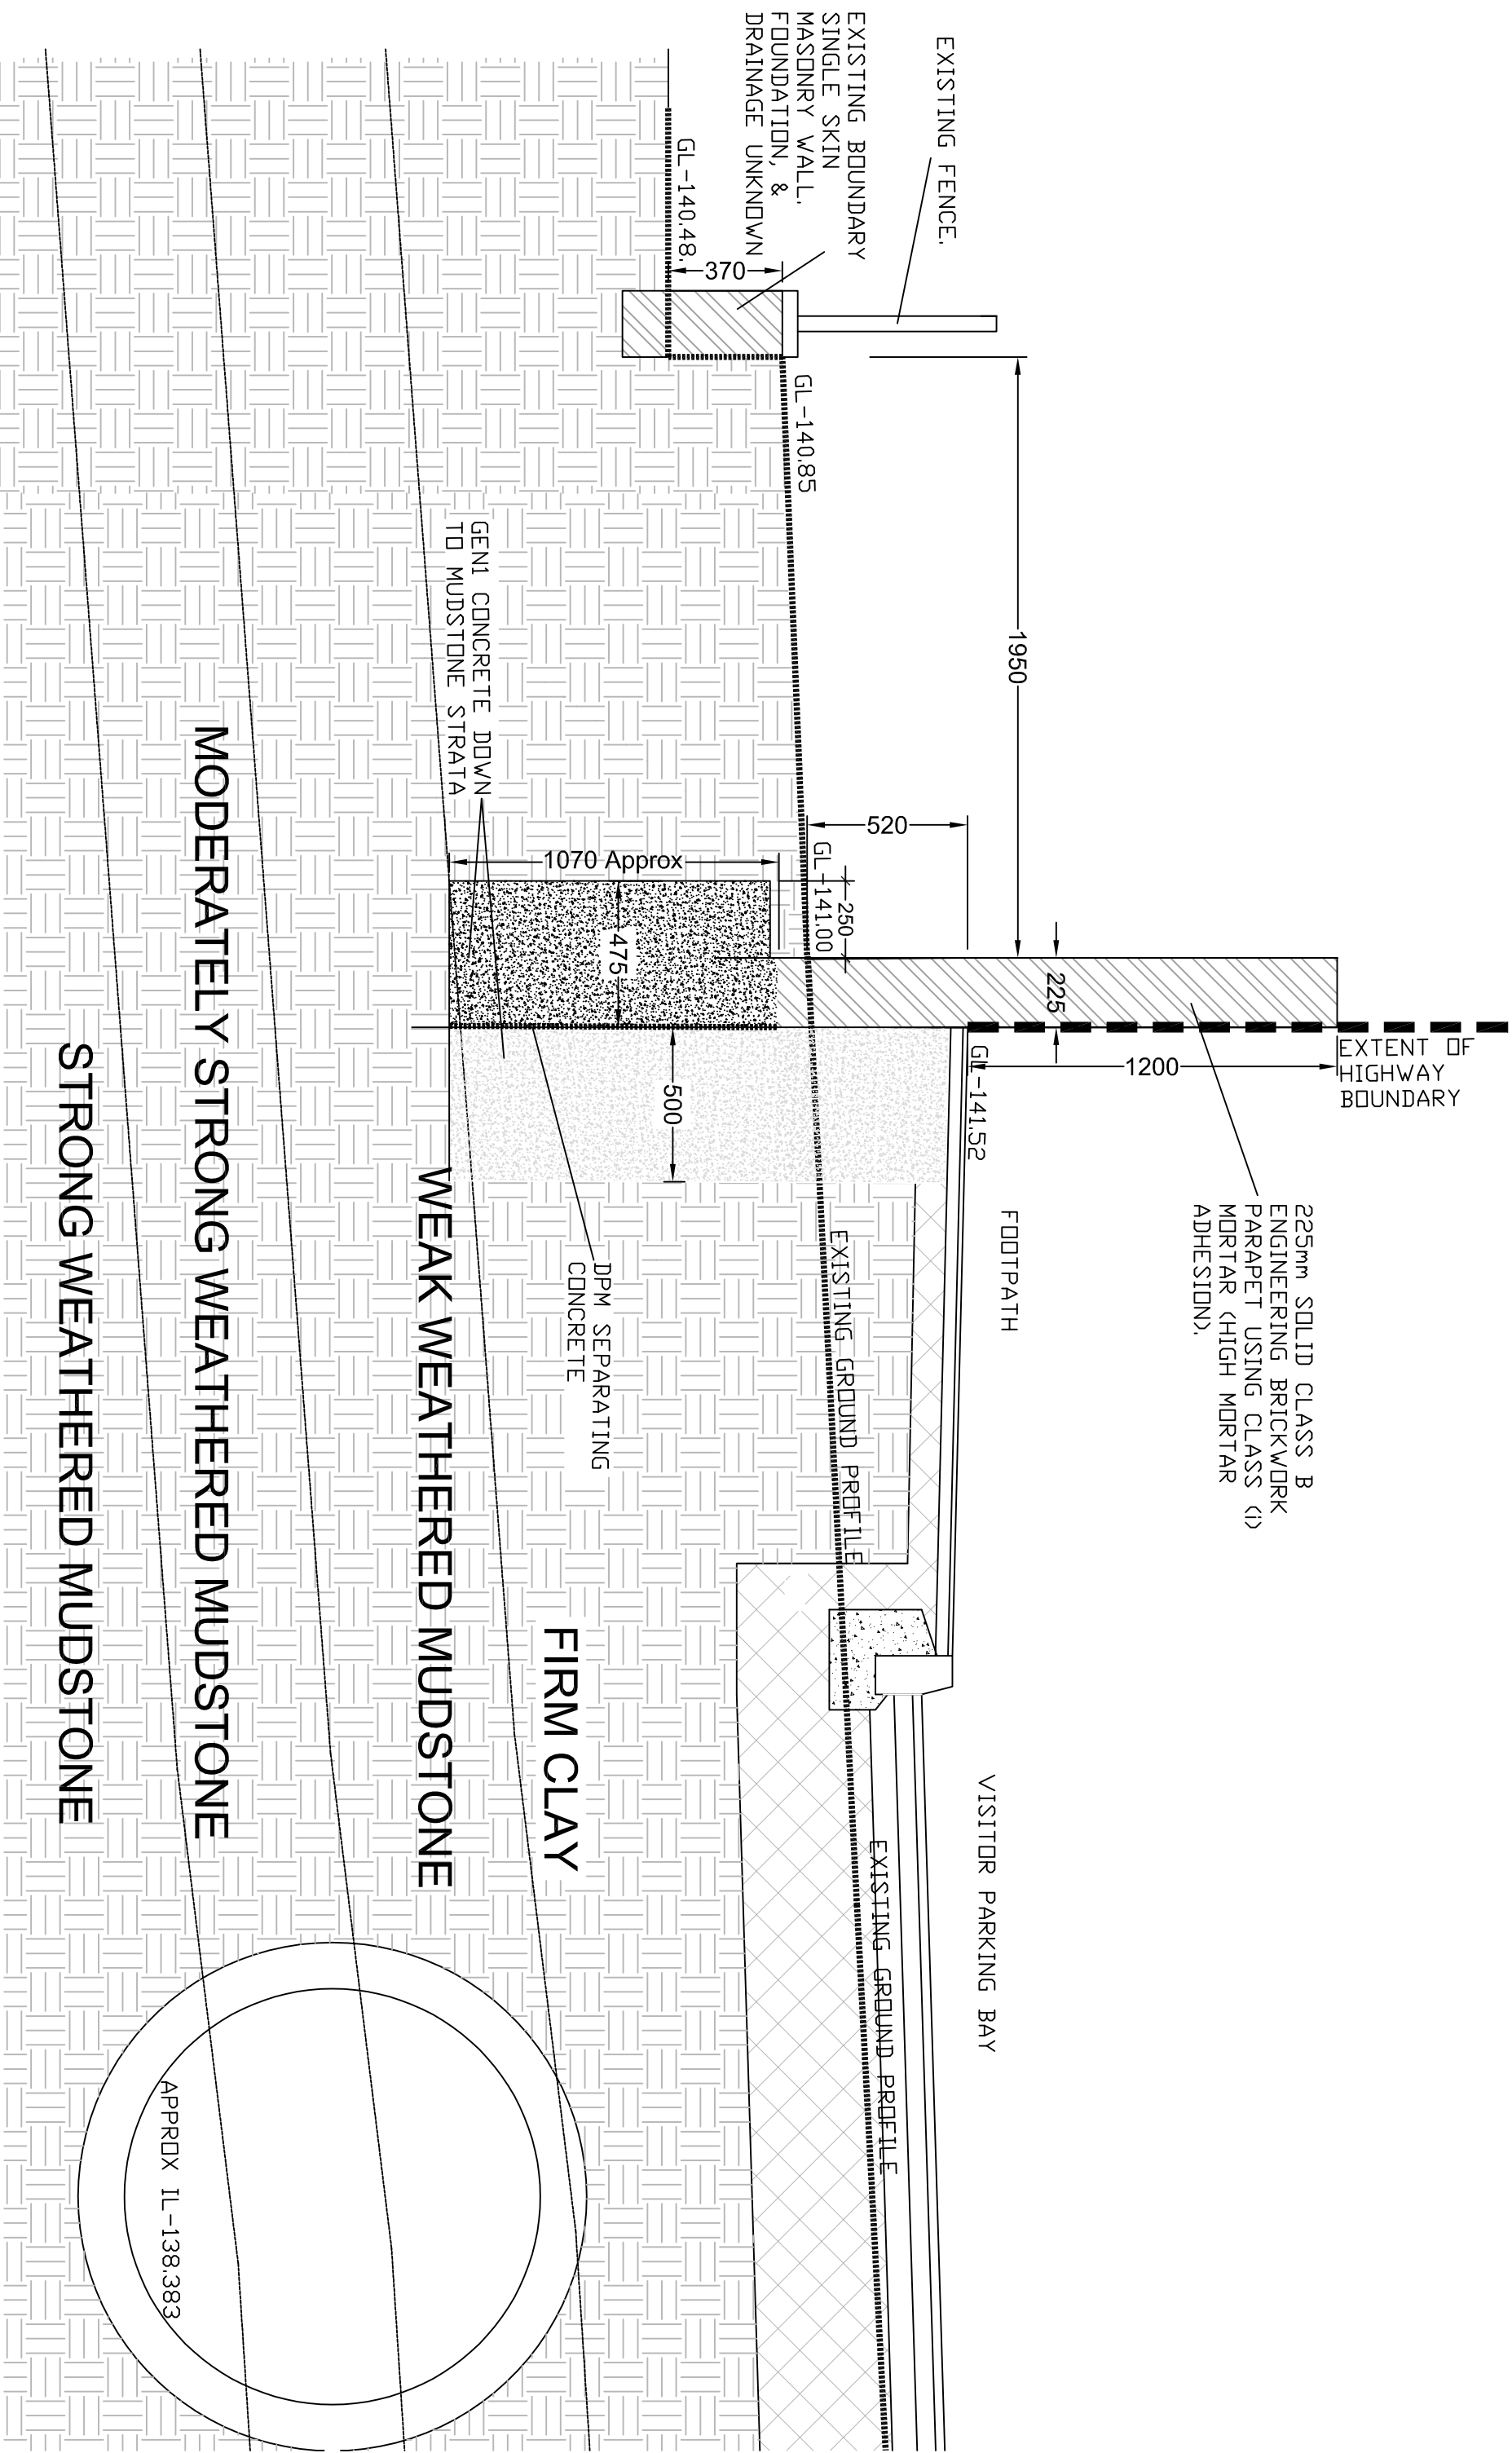

Rev A Amended to suit Kikees comments 25.08.22 PW

Haigh Huddleston & Associates
Civil Structural Engineering Consultants

Fifth Buildings, 99 - 101 Leeds Rd, Dewsbury, WF12 7BU
e martin@haighhuddleston.co.uk t 01924 46432 f 01924 450632

Client
YORKSHIRE COUNTRY PROPERTIES

Project
STATION ROAD, SKEWMANTHORPE

Detail
CROSS SECTIONS THROUGH ROAD 1/
SITE BOUNDARY

Dwg No. 7366_103_02A
Scale 1:20 @A1
Date AUG 22
Drawn by IM PW