




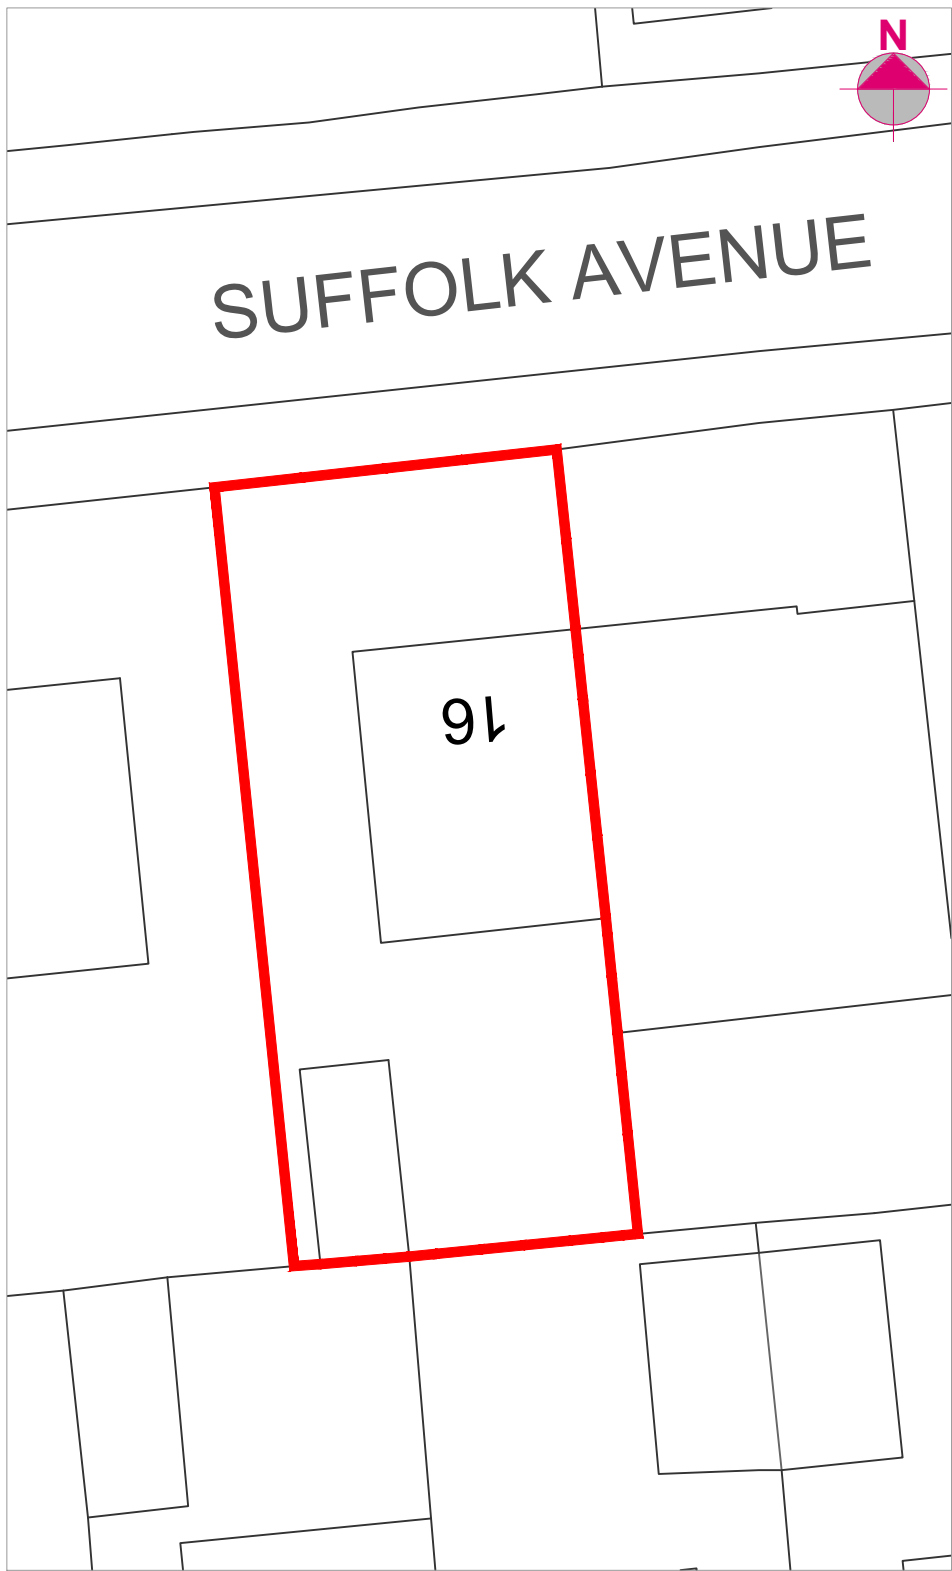

EXISTING SITE PLAN
(1:200@A1)

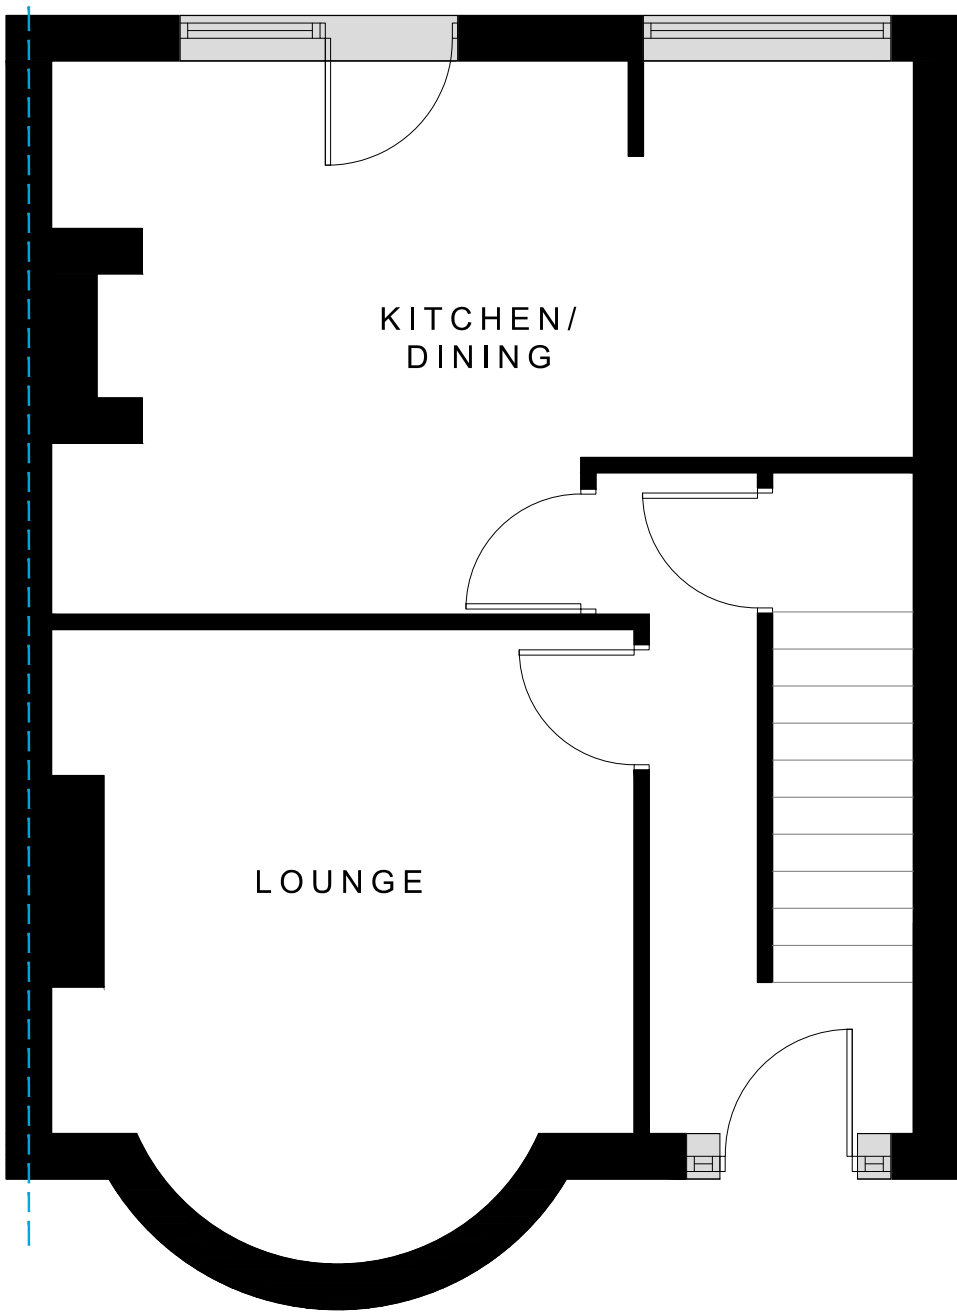

EXISTING GROUND FLOOR PLAN
(1:50@A1)

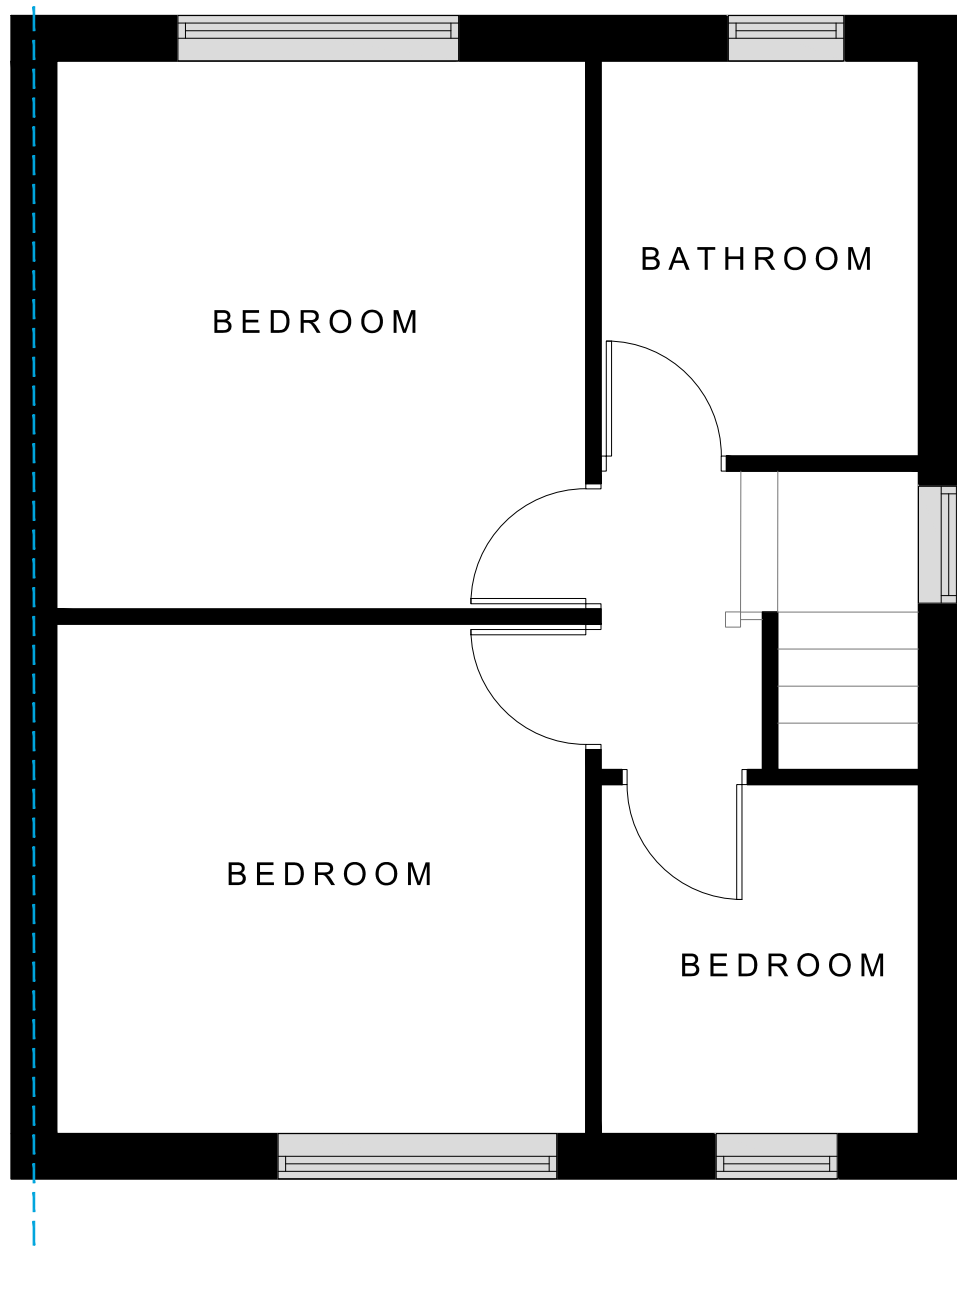


EXISTING FIRST FLOOR PLAN
(1:50@A1)



EXISTING FRONT ELEVATION
(1:50@A1)



EXISTING SIDE ELEVATION
(1:50@A1)

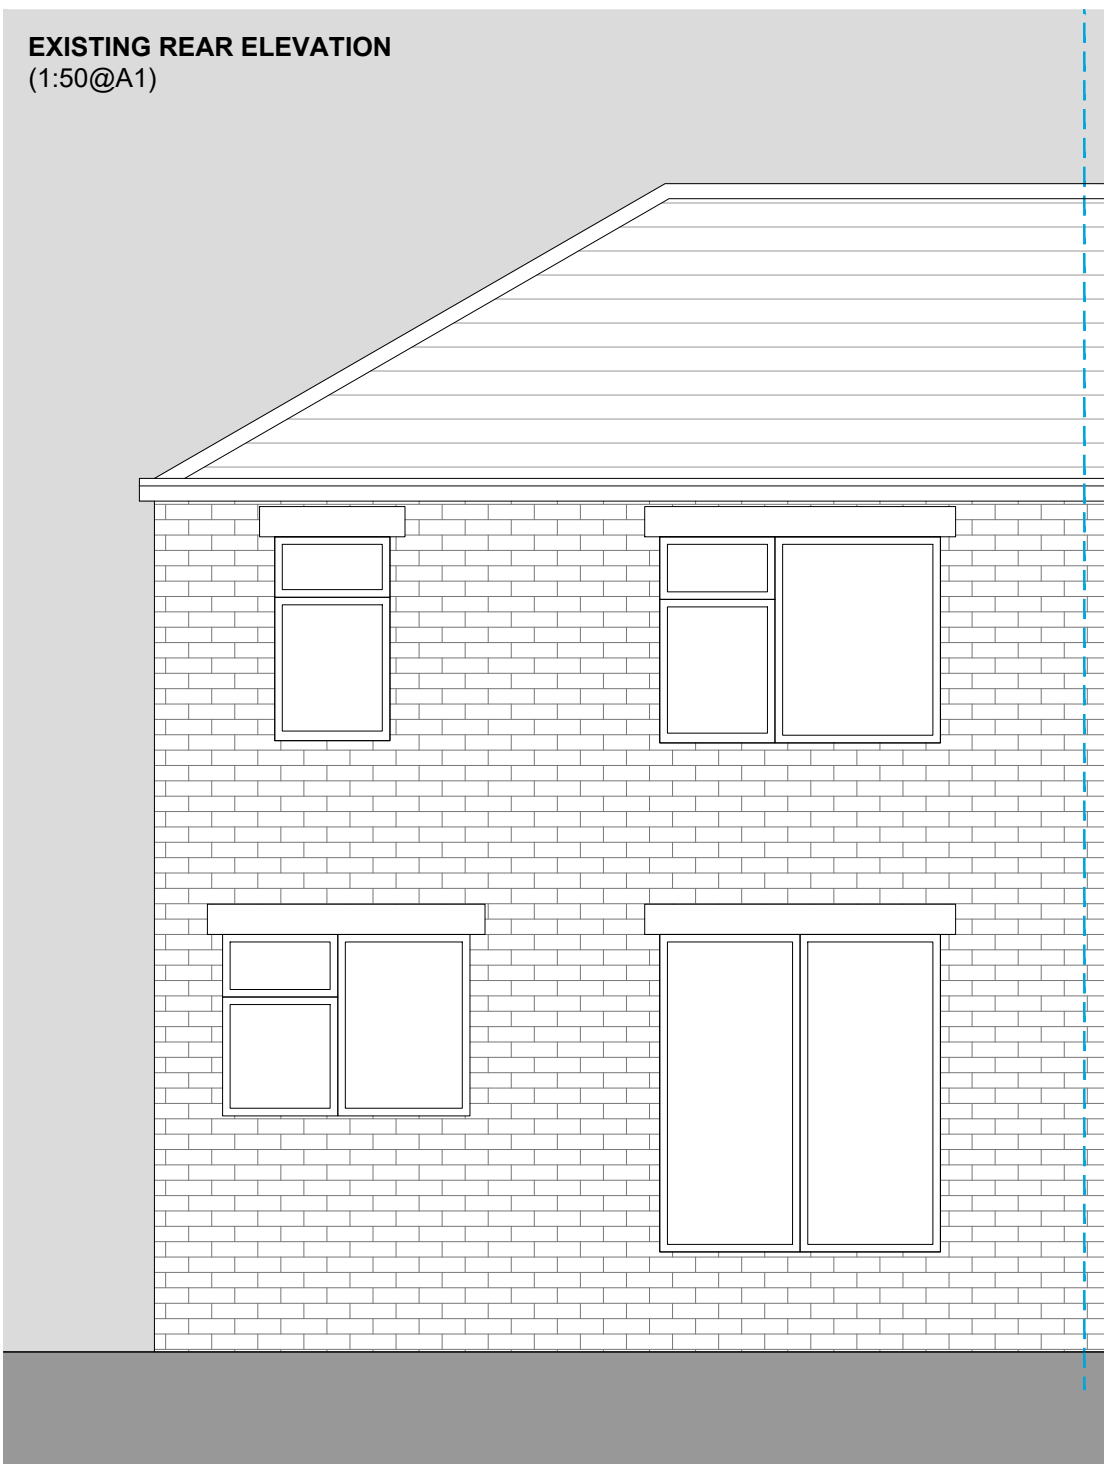

EXISTING REAR ELEVATION
(1:50@A1)



EXISTING OTHER SIDE ELEVATION
(1:50@A1)