
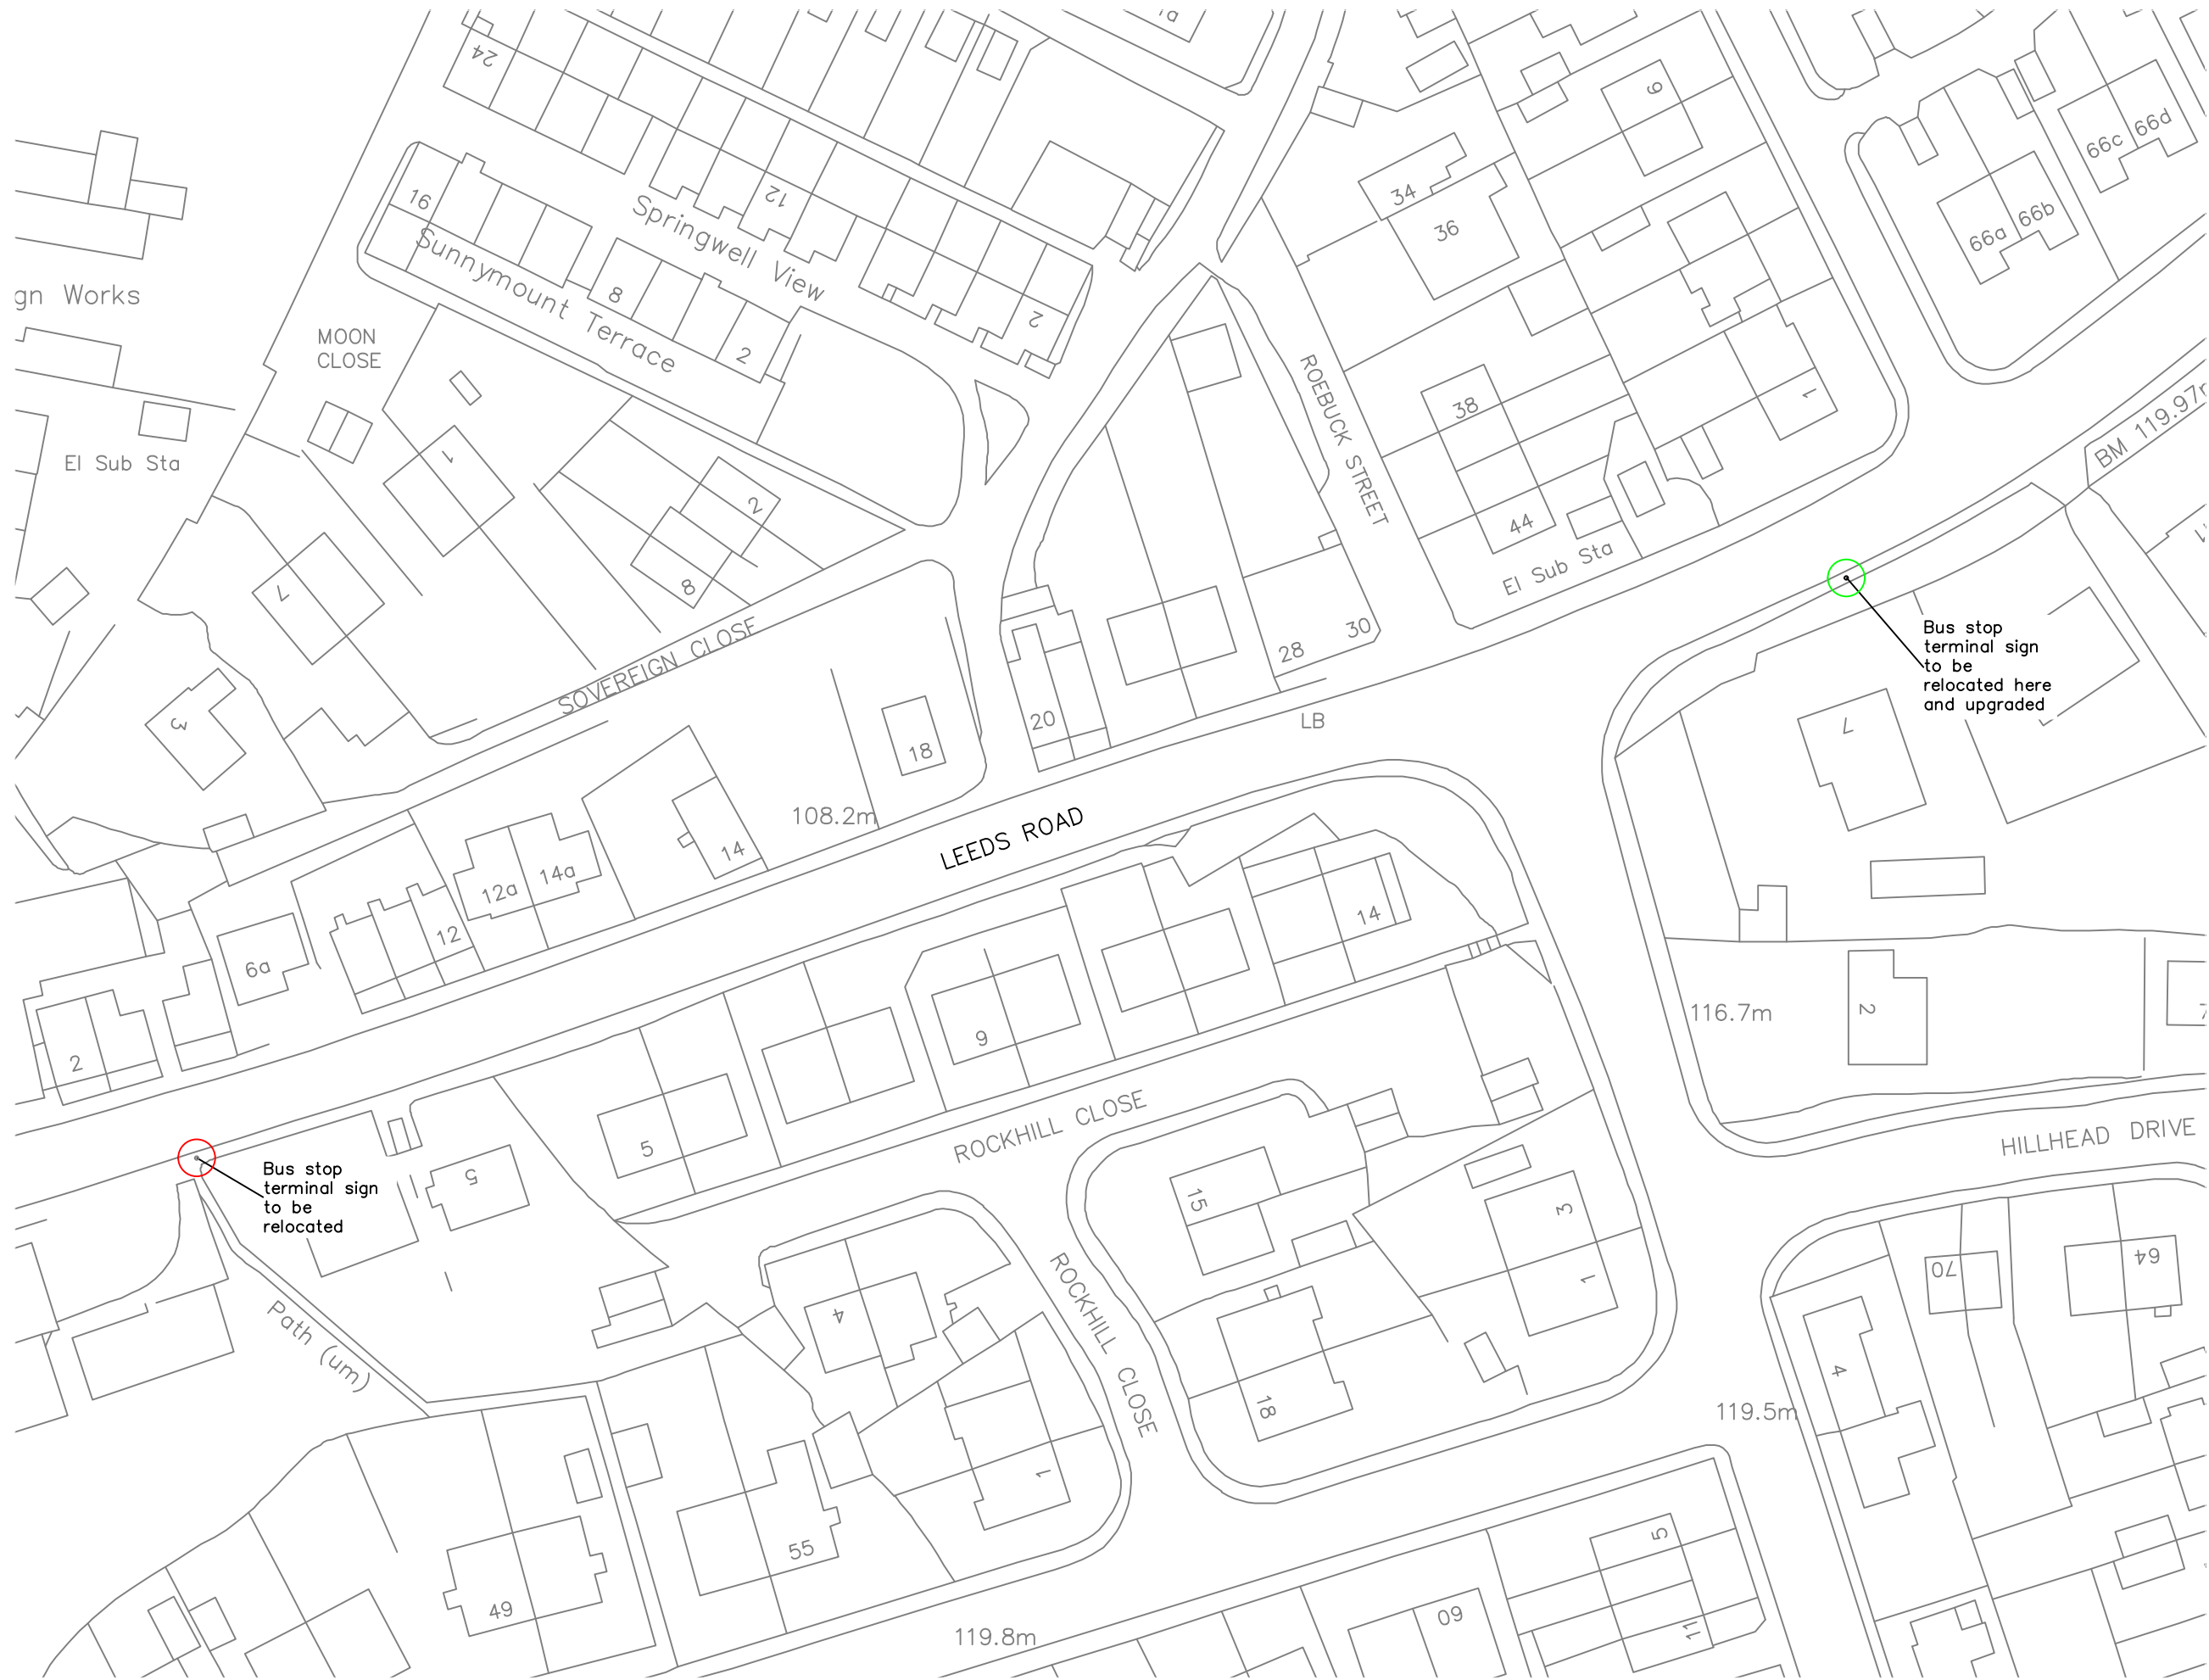


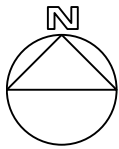

General Notes

- This drawing should not be scaled for setting out purposes.
- This drawing shows the provisional design only and is subject to Local Authority approval.
- This drawing is based upon a topographical / ordnance survey provided by others.

REV	DATE	DESCRIPTION
PROJECT		
LEEDS ROAD & HUDDERSFIELD ROAD, BIRSTALL		
TITLE		
BUS STOP RELOCATION PLAN		
SCALE		
NTS @ A3		
DRAWING		
1620 301		
DATE		
AUG 2023		