


PLEASE NOTE THIS DRAWING & LAYOUT IS FOR GUIDANCE PURPOSES ONLY. THE ACCURACY & LOCATION OF THE DRAINAGE SYSTEM CANNOT BE GUARANTEED.

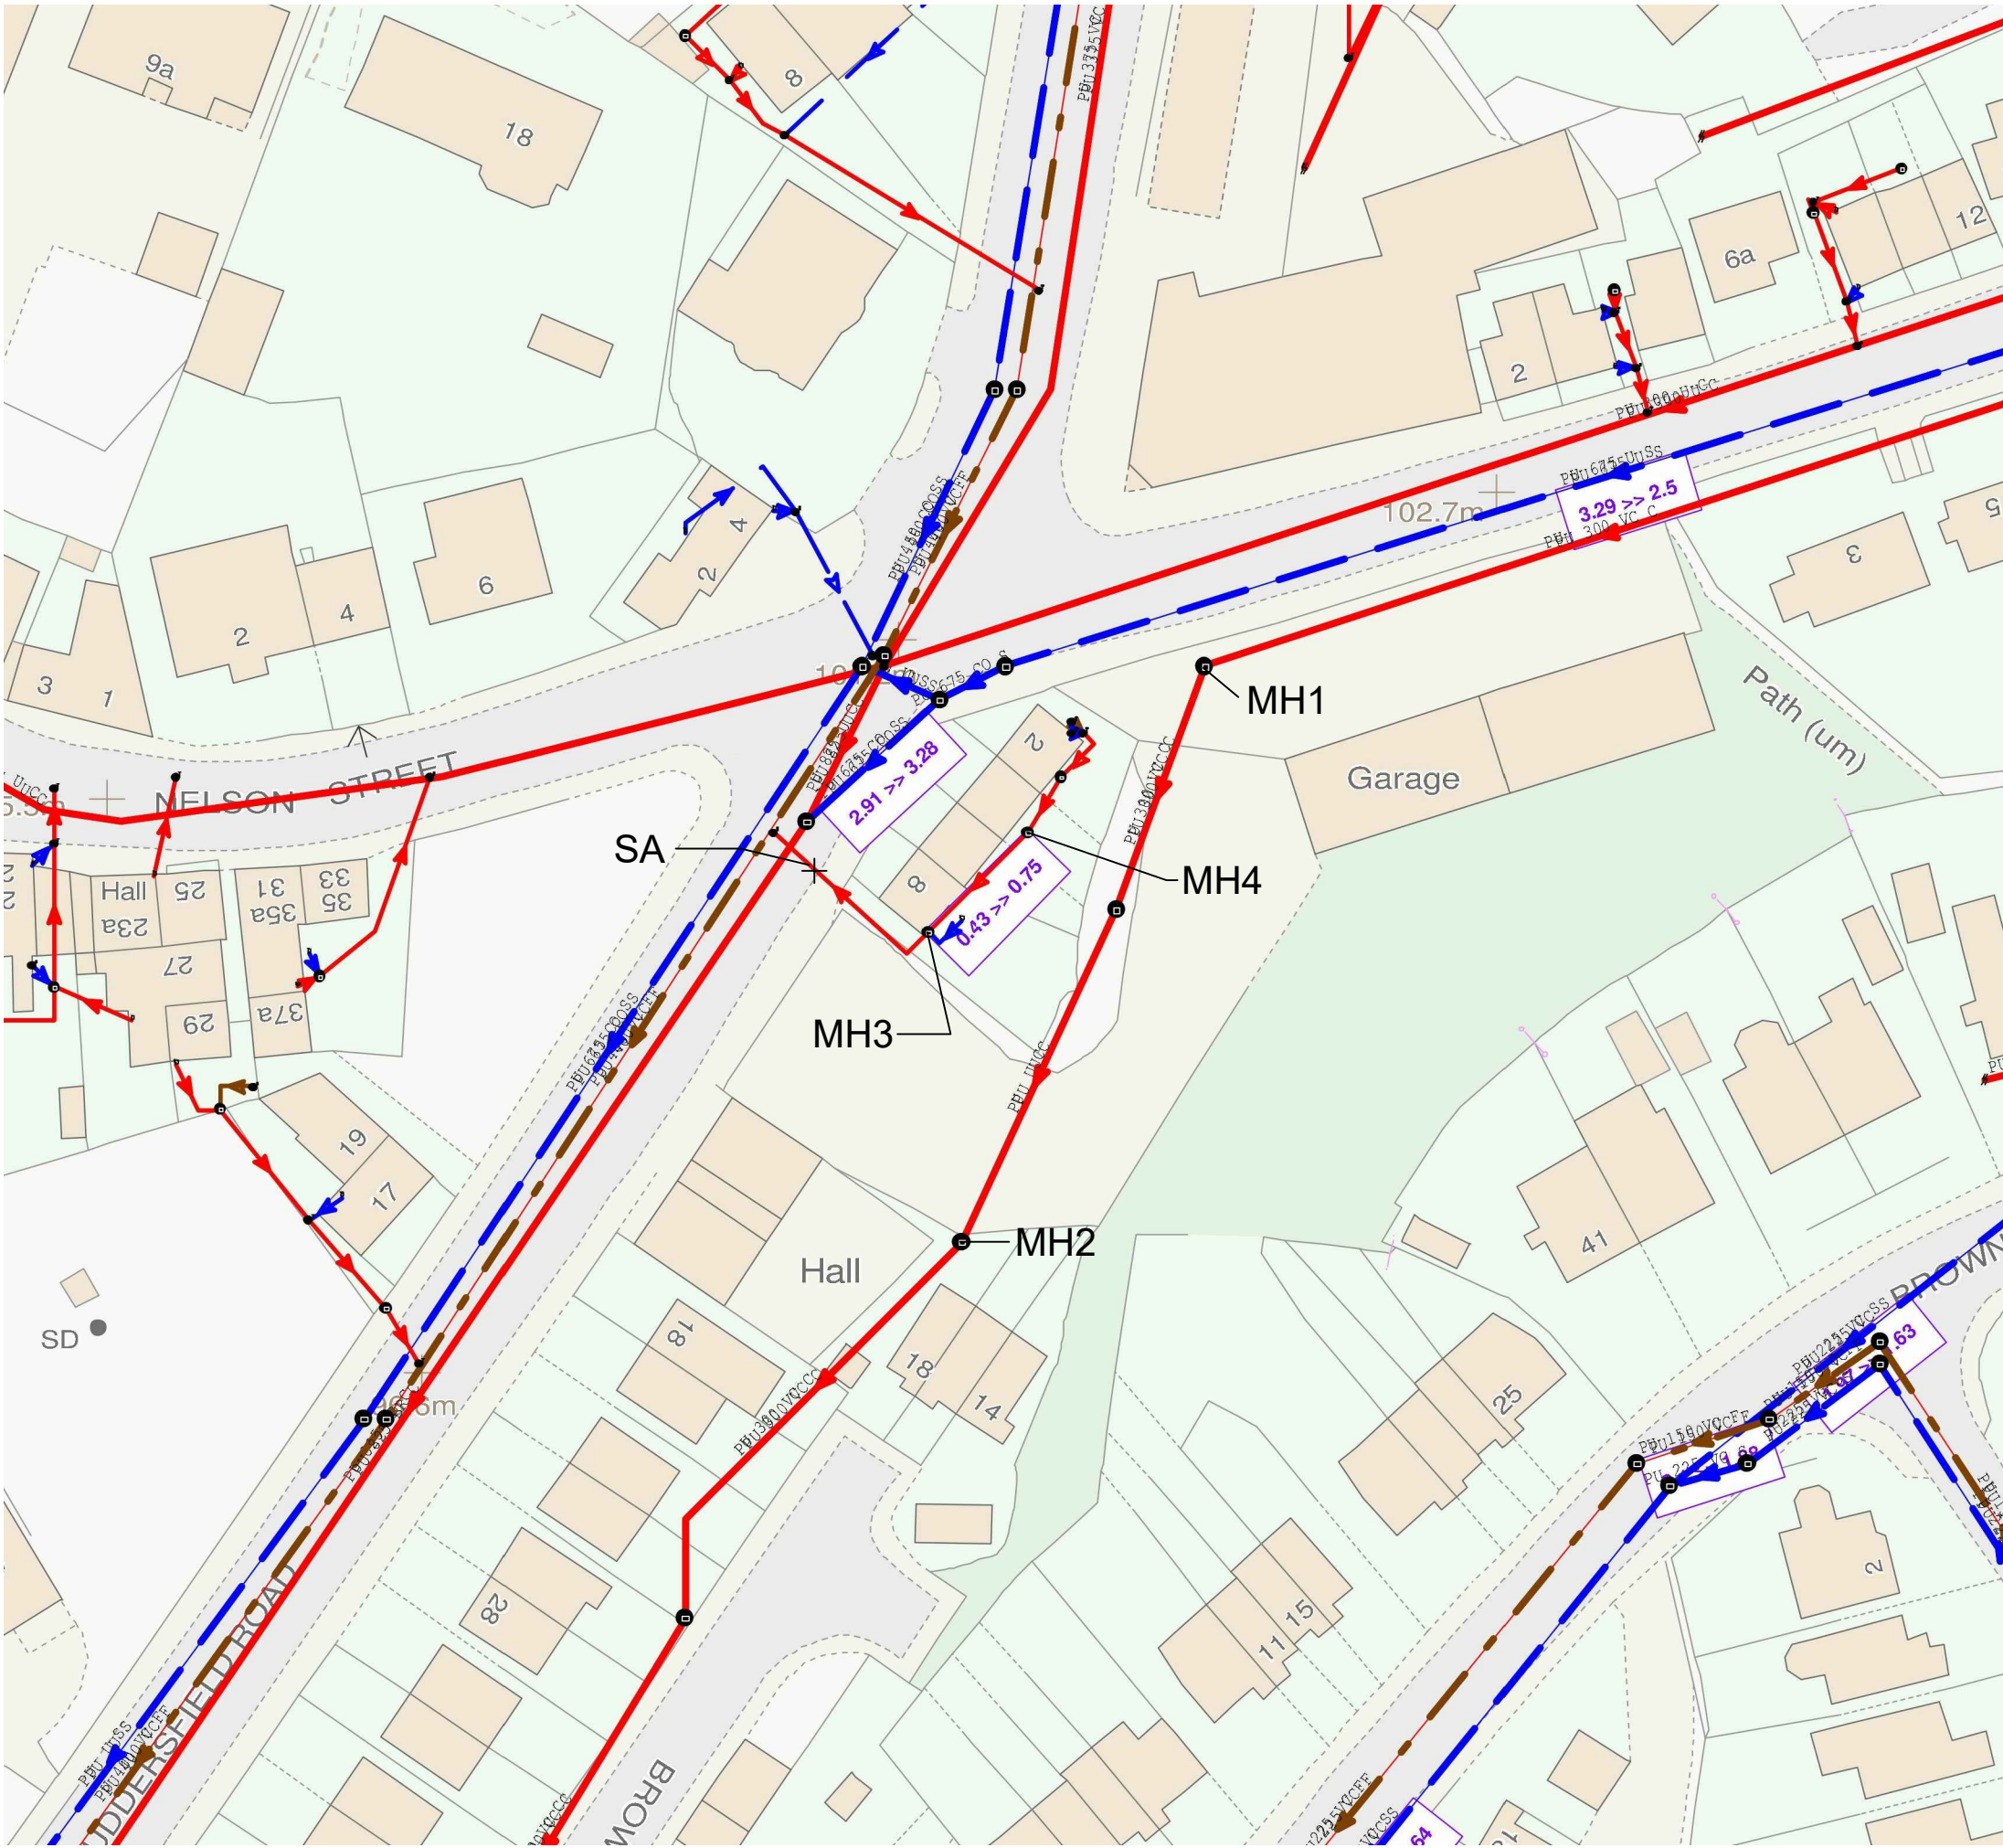

Key

- Combined Water Drain: —
- Foul Water Drain: —
- Surface Water Drain: —
- Trade Effluent Drain: —
- Assumed Route: ---
- Manhole/IC:
- Rodding Eye (RE):
- Gully (GY):
- Rain Water Pipe (RWP):
- Soil Vent Pipe (SVP):
- Outfall:
- ACO (Slot Drain):
- UTL: Unable to Locate
- UTGA: Unable to Gain Access
- UTS: Unable to Survey
- UTR: Unable to Raise (lift)
- Report Sections: 1, 2, 3, etc.



Tel: 0113 2012 466
Email: jordan@octanedraincare.co.uk
Website: www.octanedraincare.co.uk

Site:	1 LEEDS ROAD WF17 0EW
Client:	HAIGH HUDDLESTONE
Date:	08.06.2020
Job No:	15124
Scale:	Not To Scale @ A3