



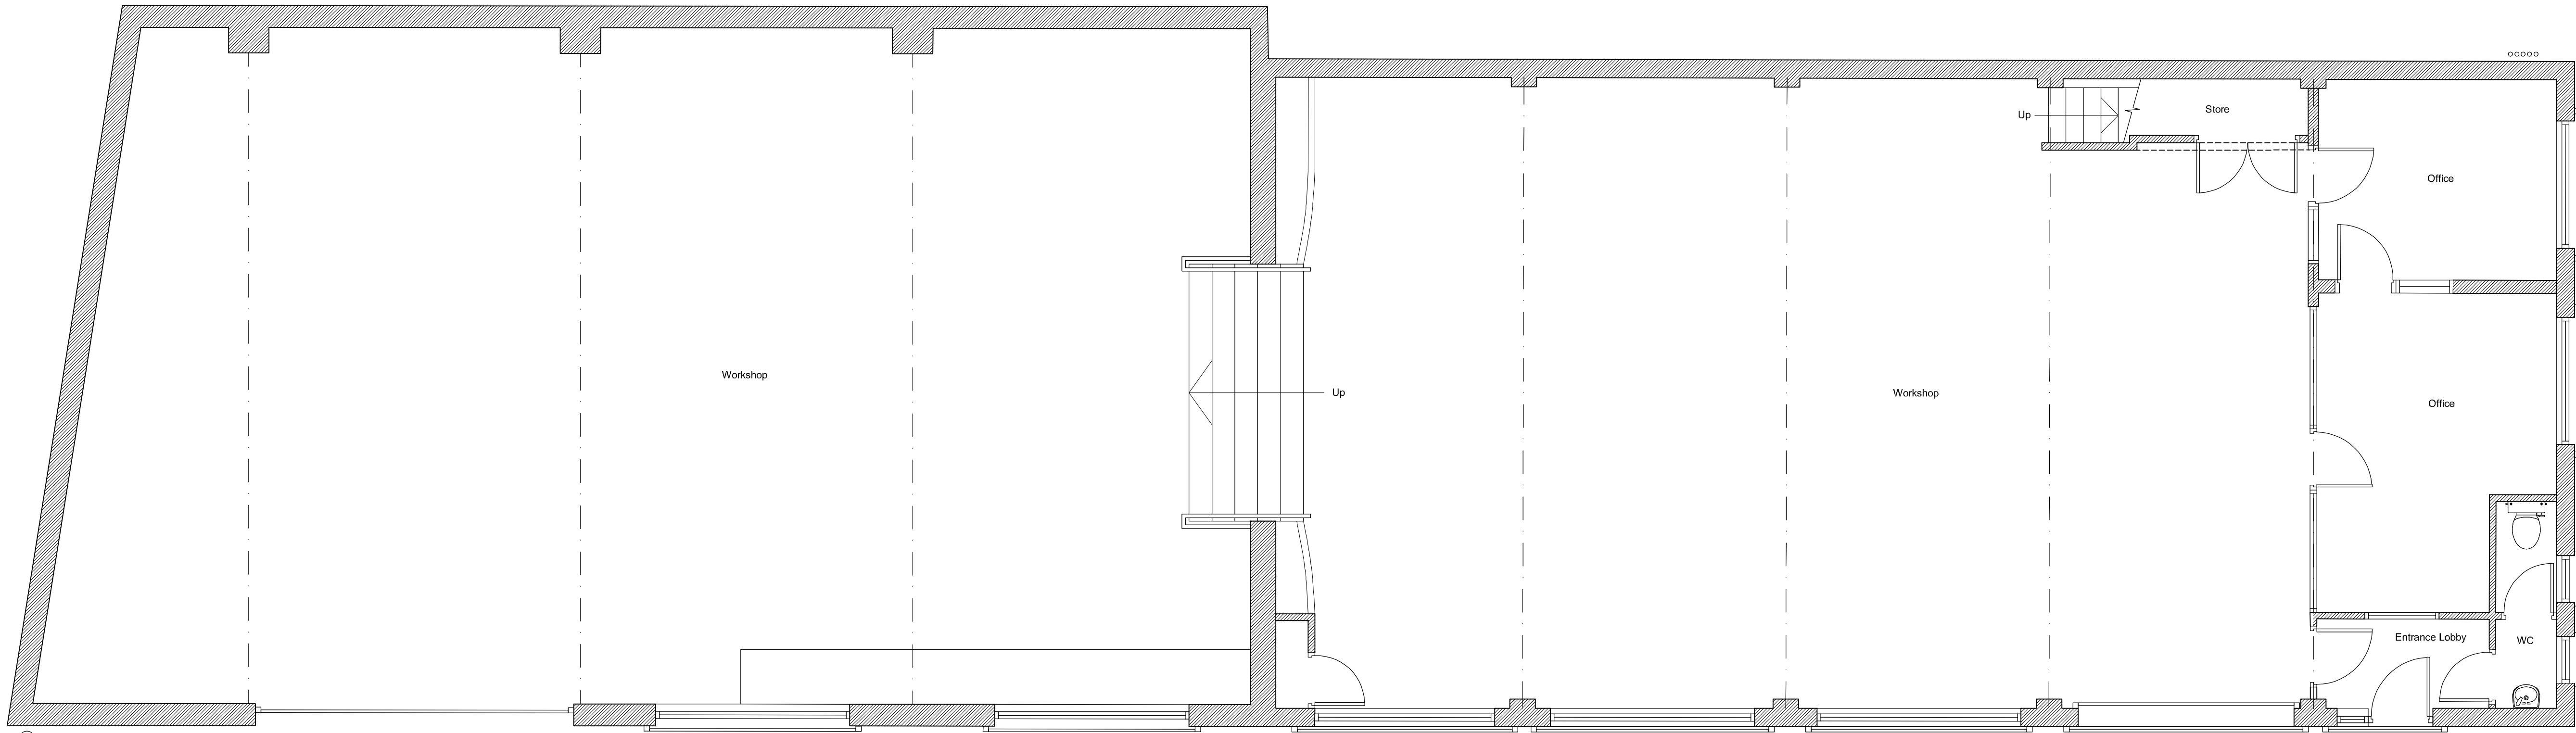

Ground Floor

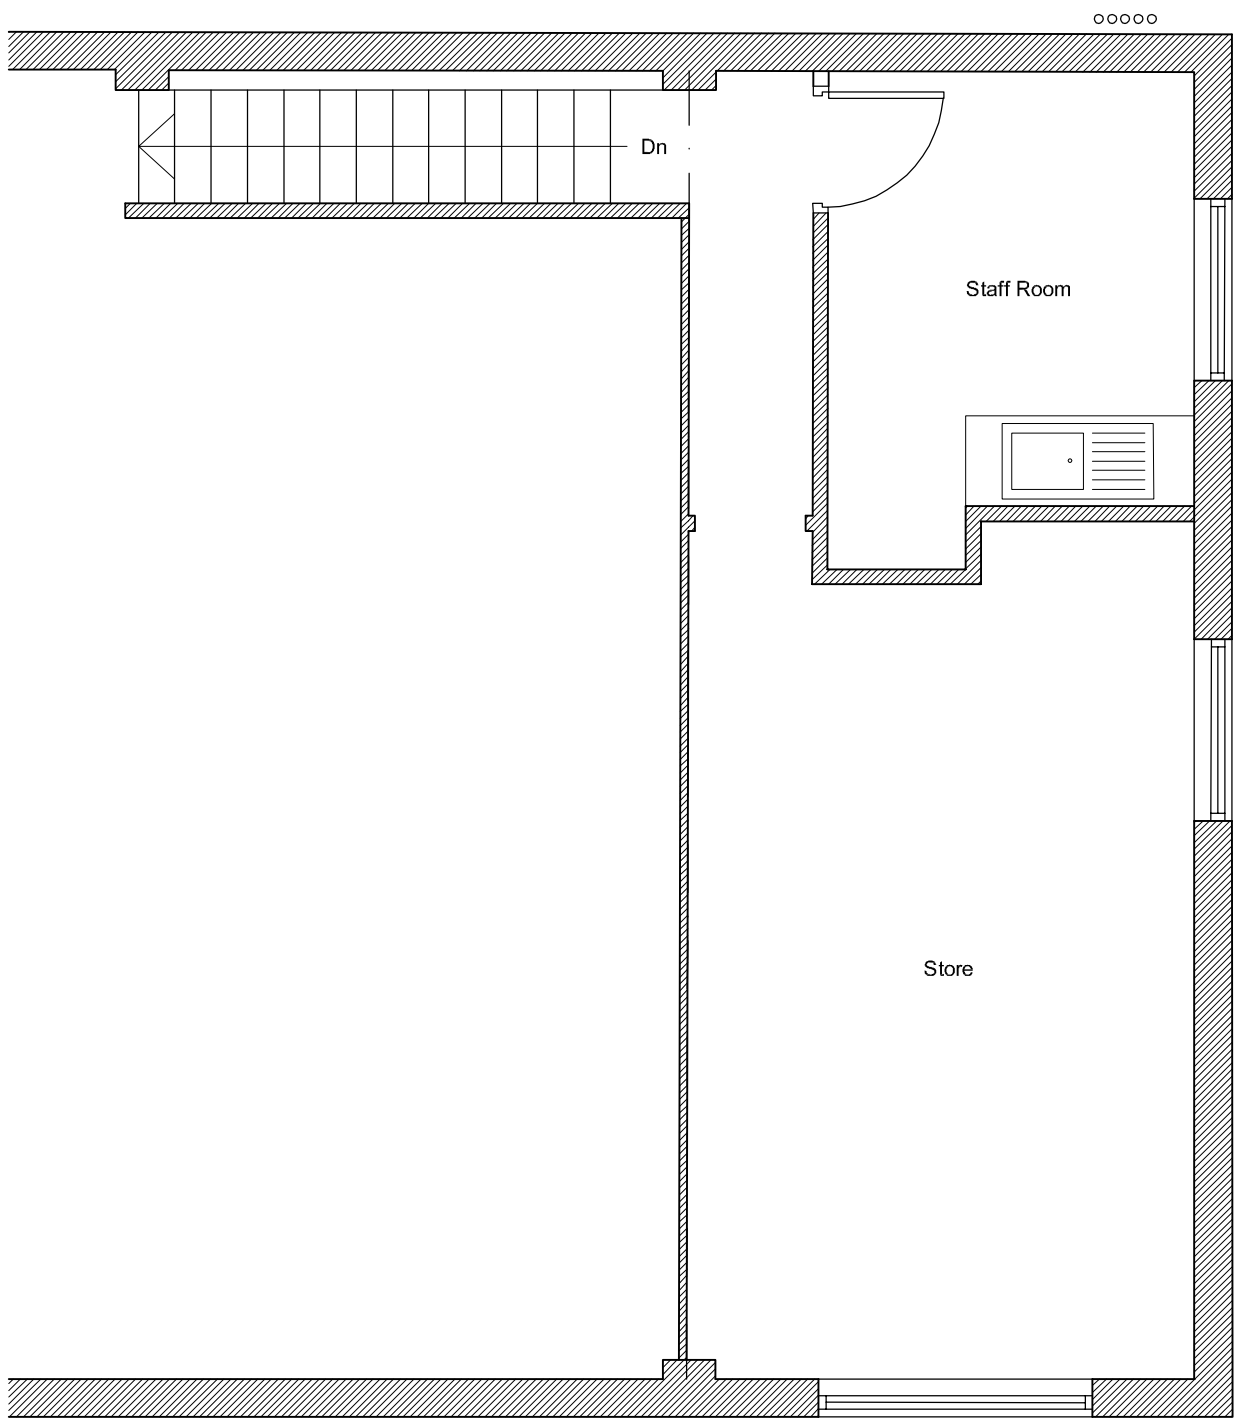

First Floor

|     |             |       |         |          |
|-----|-------------|-------|---------|----------|
| P1  | First Issue | RL    | MWJ     | 04.05.21 |
| Rev | Description | Drawn | Checked | Date     |

Document Status : S2 Purpose of Issue: For Information



Firth Buildings, 99 - 103 Leeds Rd, Dewsbury, WF12 7BU t: 01924 464342  
e: info@martinwalsh.co.uk w: www.martinwalsh.co.uk

Project  
New Build Convenience Store at  
1 Leeds Road, Birstall

Title  
Existing Plans - Vehicle Workshop

Client  
Wharfedale Limited

|                 |       |                     |                   |       |
|-----------------|-------|---------------------|-------------------|-------|
| MWA Project Ref | Scale | Original Paper Size | Paper Orientation | Drawn |
| 6228            | 1:50  | @A1                 | Landscape         | RL    |

|                                      |         |            |        |       |      |      |        |          |
|--------------------------------------|---------|------------|--------|-------|------|------|--------|----------|
| File Identifier                      | Project | Originator | Volume | Level | Type | Role | Number | Revision |
| WLLR - MWA - XX - ZZ - DR - A - 0005 |         |            |        |       |      |      |        | P1       |

Copyright © 2021 Martin Walsh Architectural. All Rights Reserved.  
Martin Walsh Architectural is the trading name of Martin Walsh Architectural Limited, Registered in England Number 4490049