




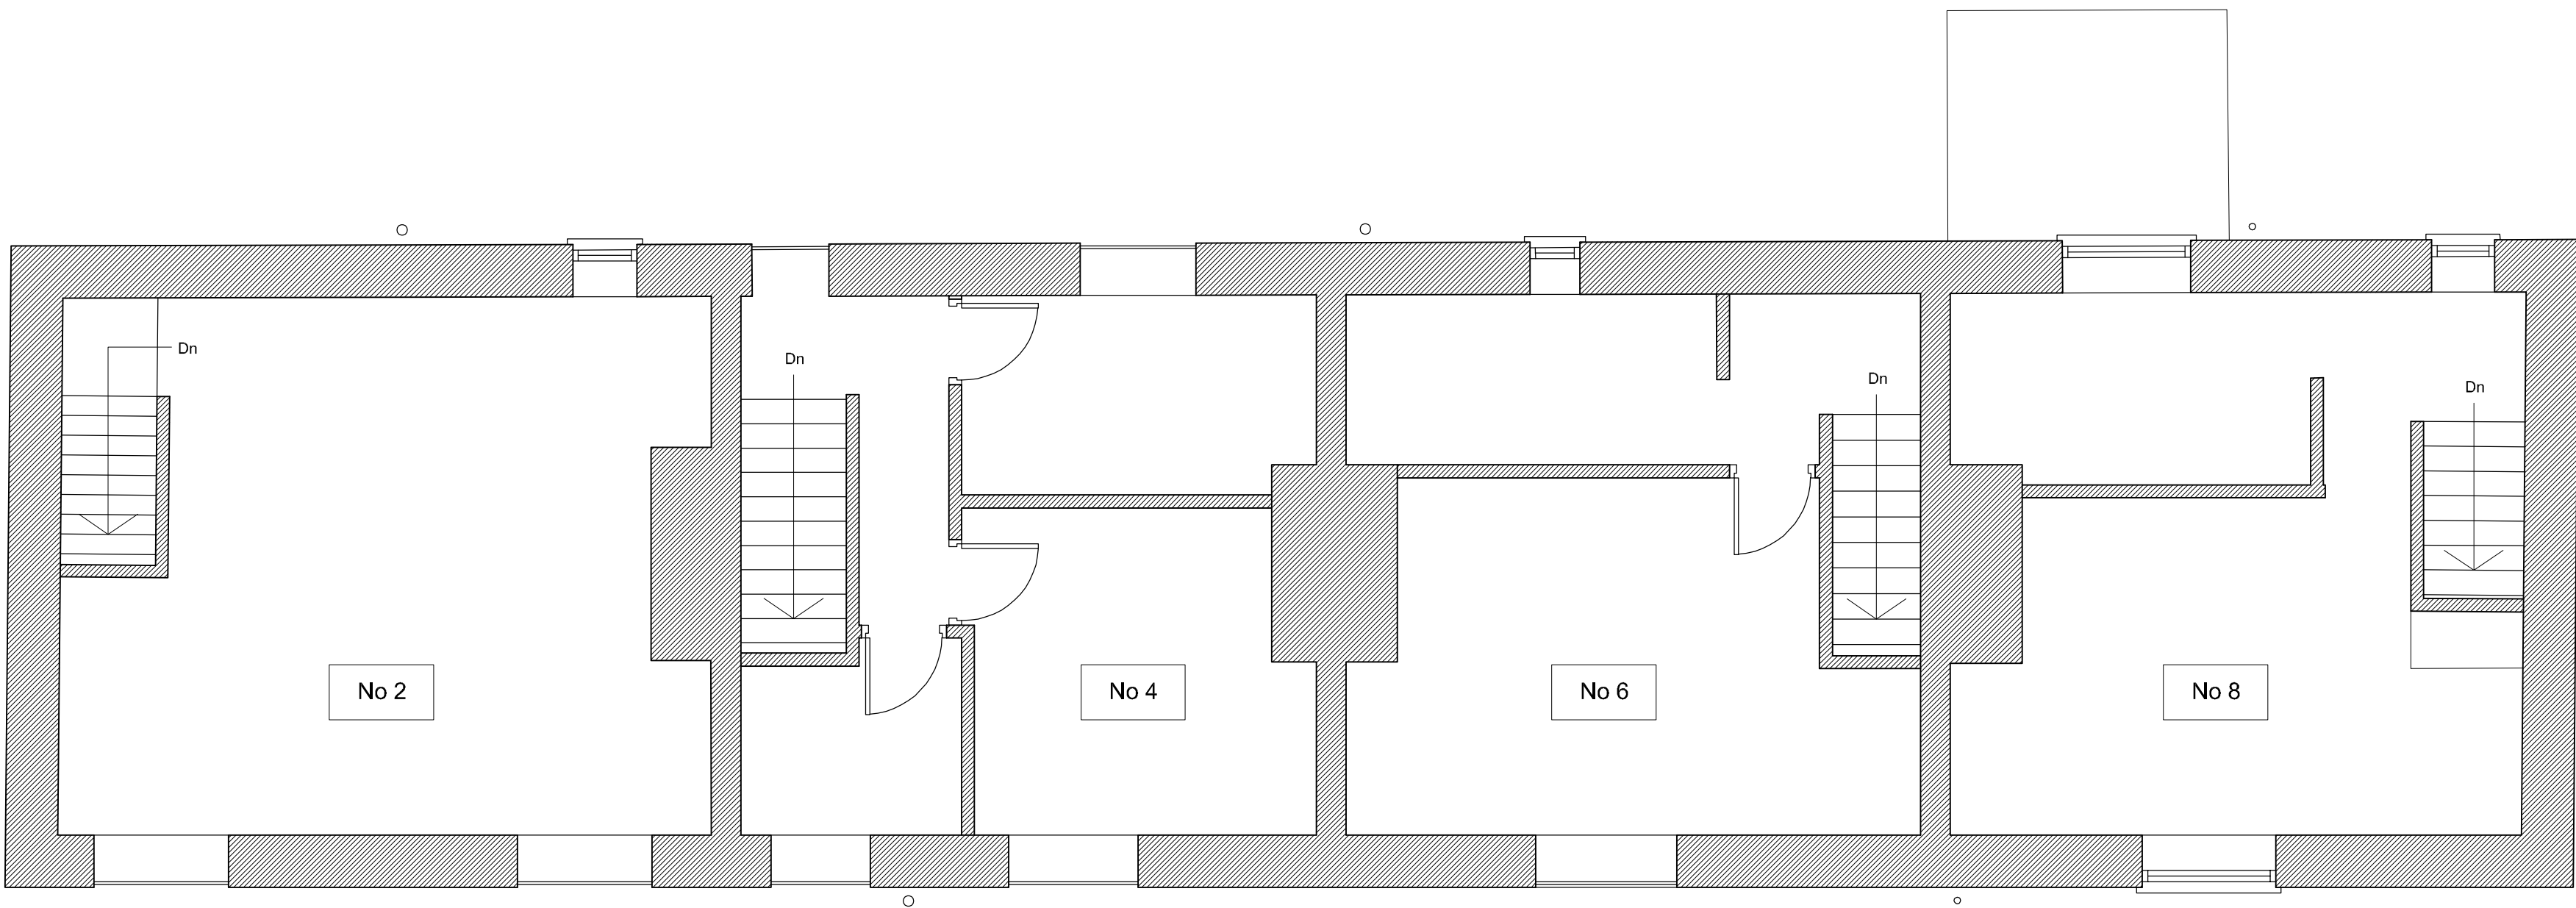

First Floor

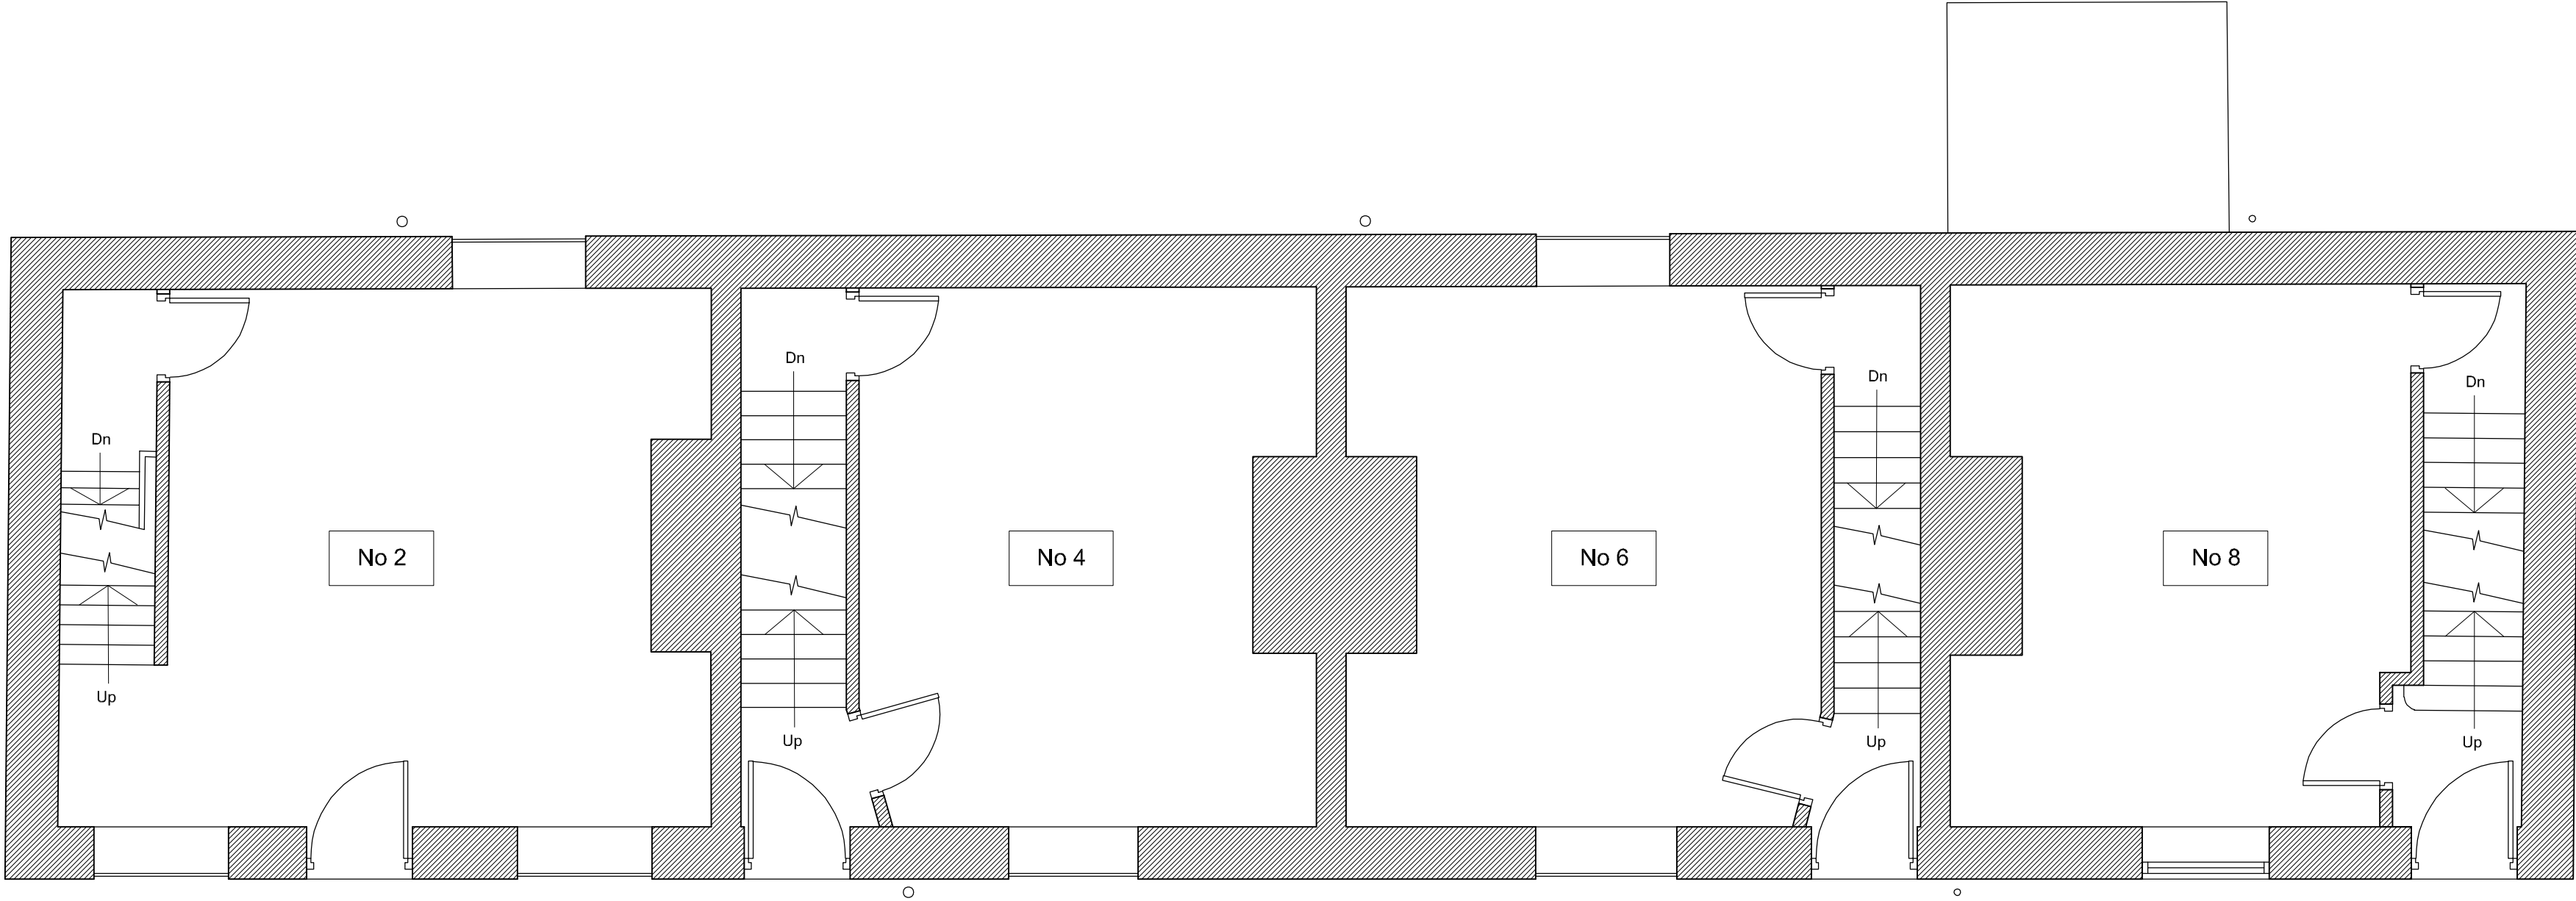

Ground Floor

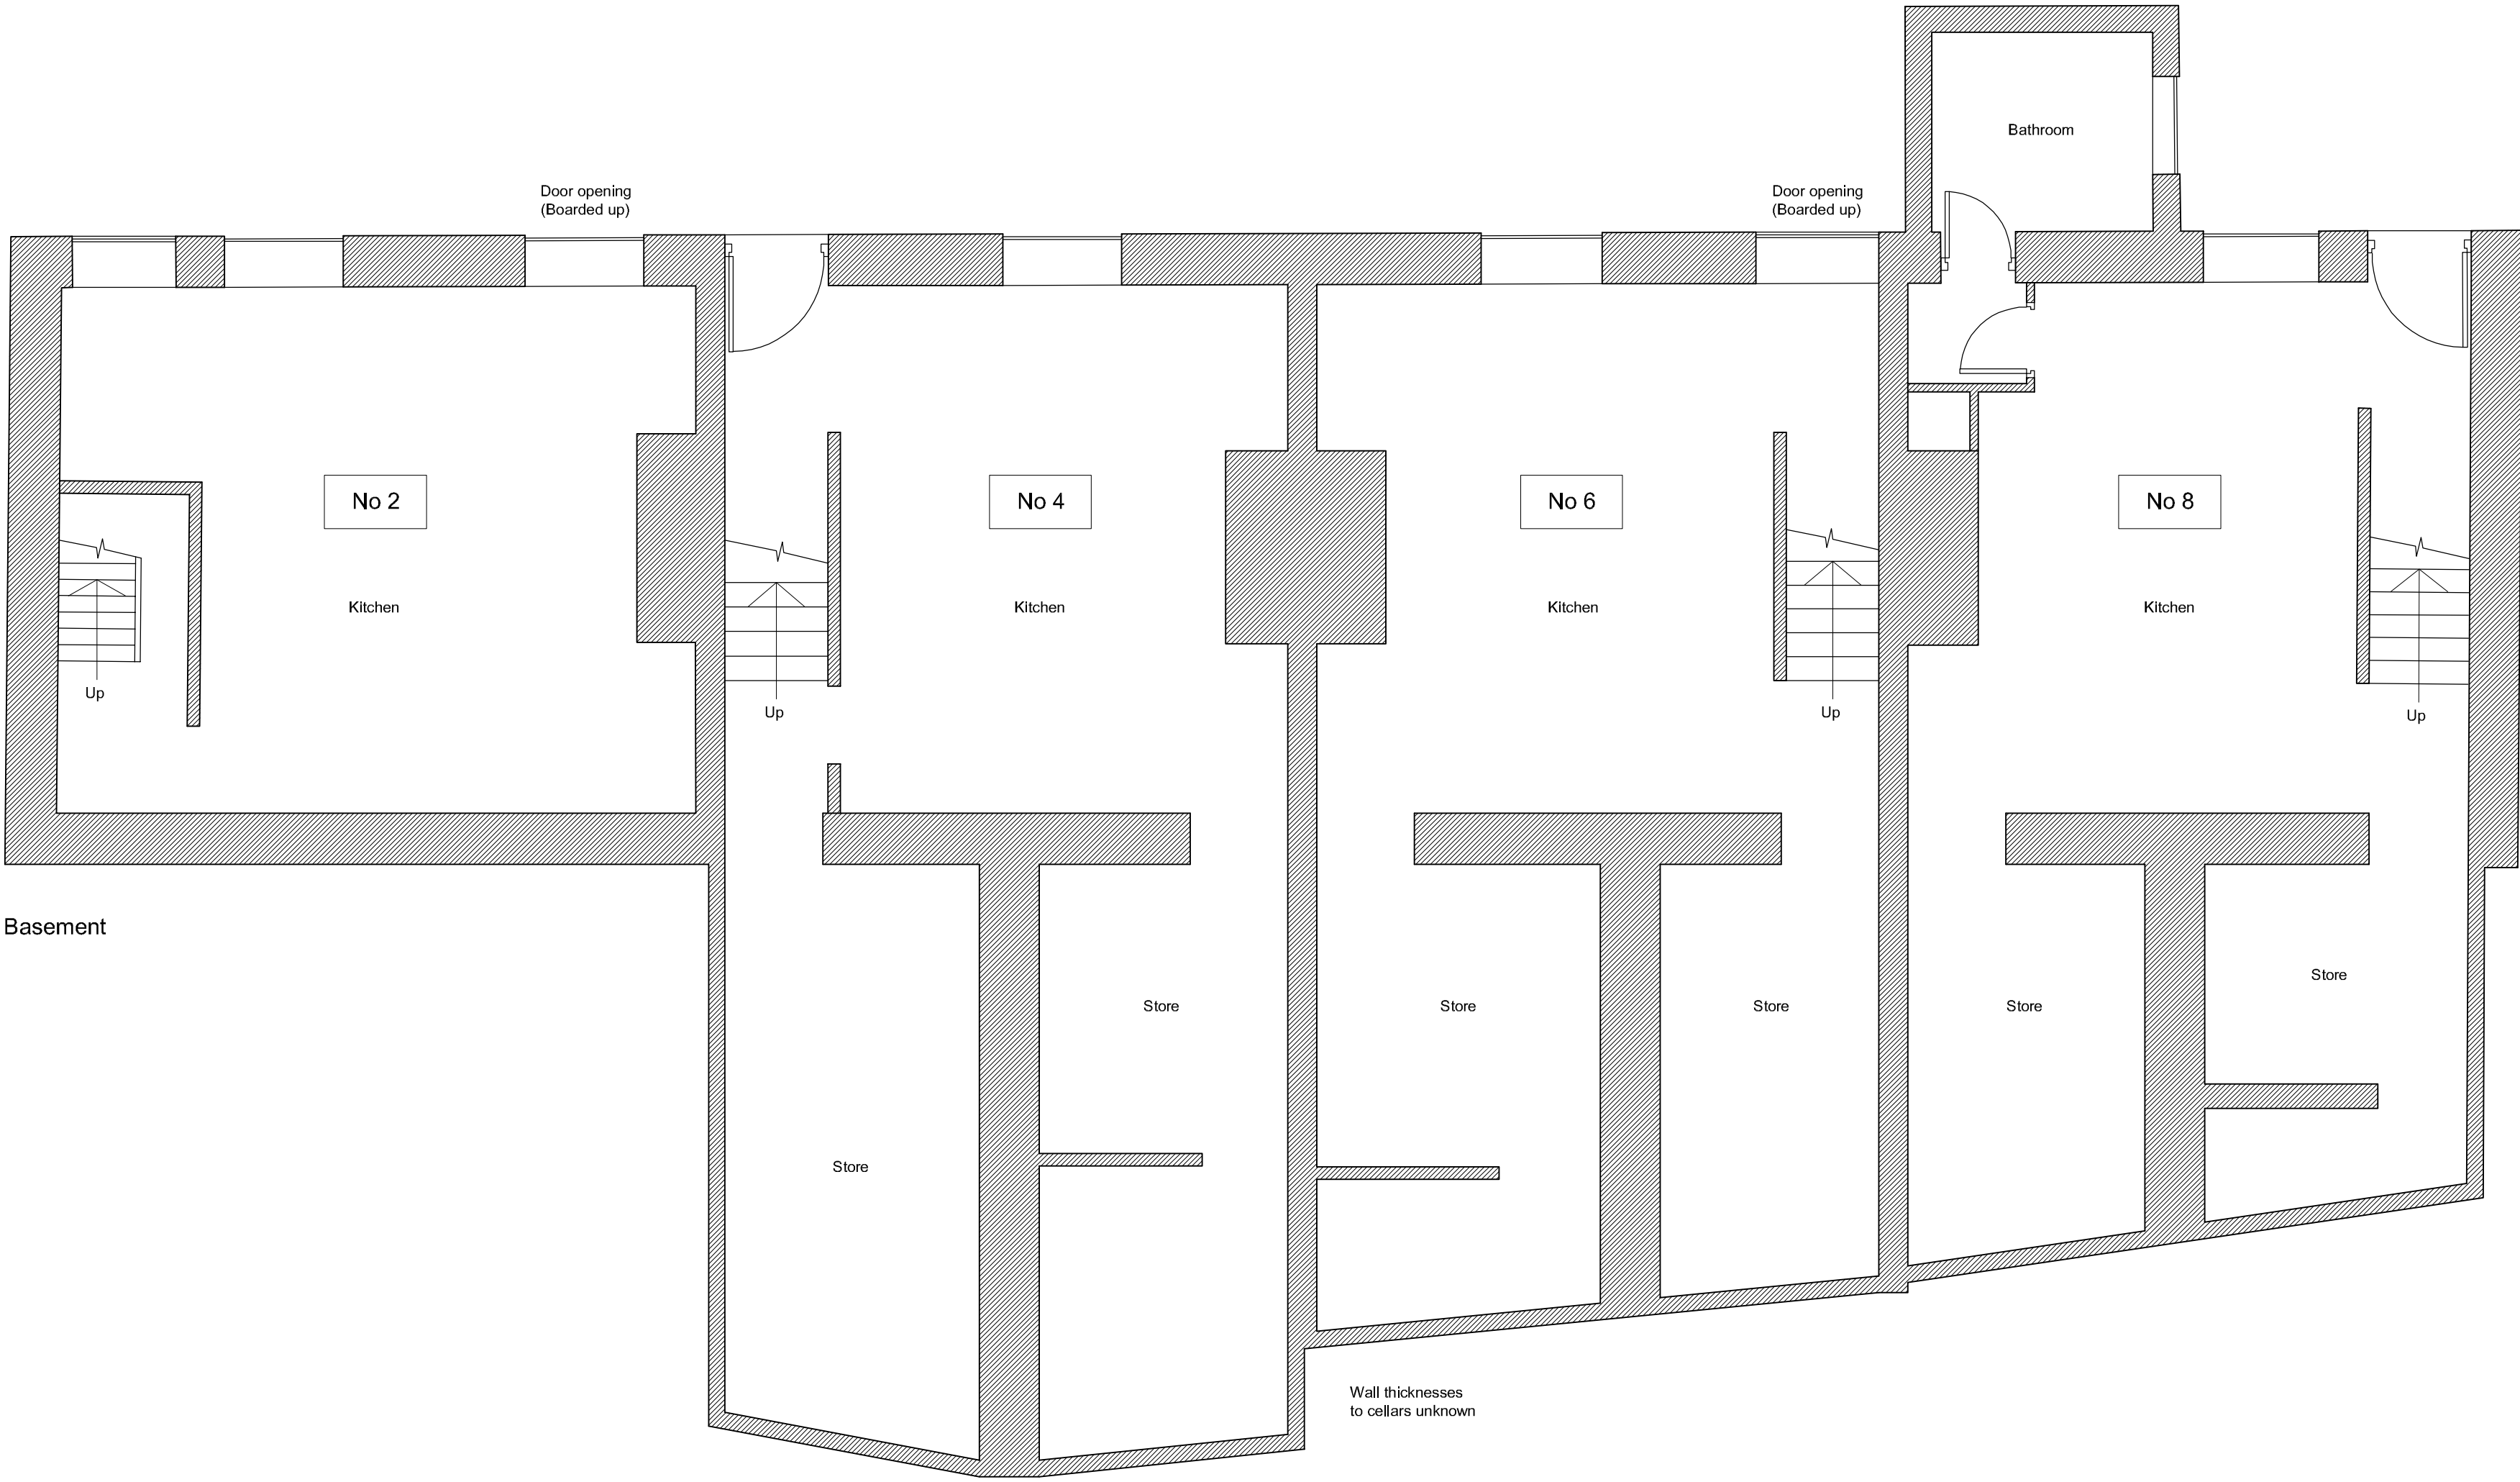

Basement

P1	First Issue	RL	MWJ	04.05.21
Rev	Description	Drawn	Checked	Date

Document Status : **S2** Purpose of Issue: **For Information**

MWA

MARTIN WALSH
ARCHITECTURAL

Firth Buildings, 99 - 103 Leeds Rd, Dewsbury, WF12 7BU t: 01924 464342
e: info@martinwalsh.co.uk w: www.martinwalsh.co.uk

Project
**New Build Convenience Store at
1 Leeds Road, Birstall**

Title
Existing Plans - Dwellings

Client
Wharfedale Limited

MWA Project Ref	Scale	Original Paper Size	Paper Orientation	Drawn
6228	1:50	@A1	Portrait	RL

File Identifier	Originator	Volume	Level	Type	Role	Number	Revision
WLLR - MWA - XX - ZZ - DR - A - 0003							P1

Copyright © 2021 Martin Walsh Architectural. All Rights Reserved.
Martin Walsh Architectural is the trading name of Martin Walsh Architectural Limited, Registered in England Number 4490049