
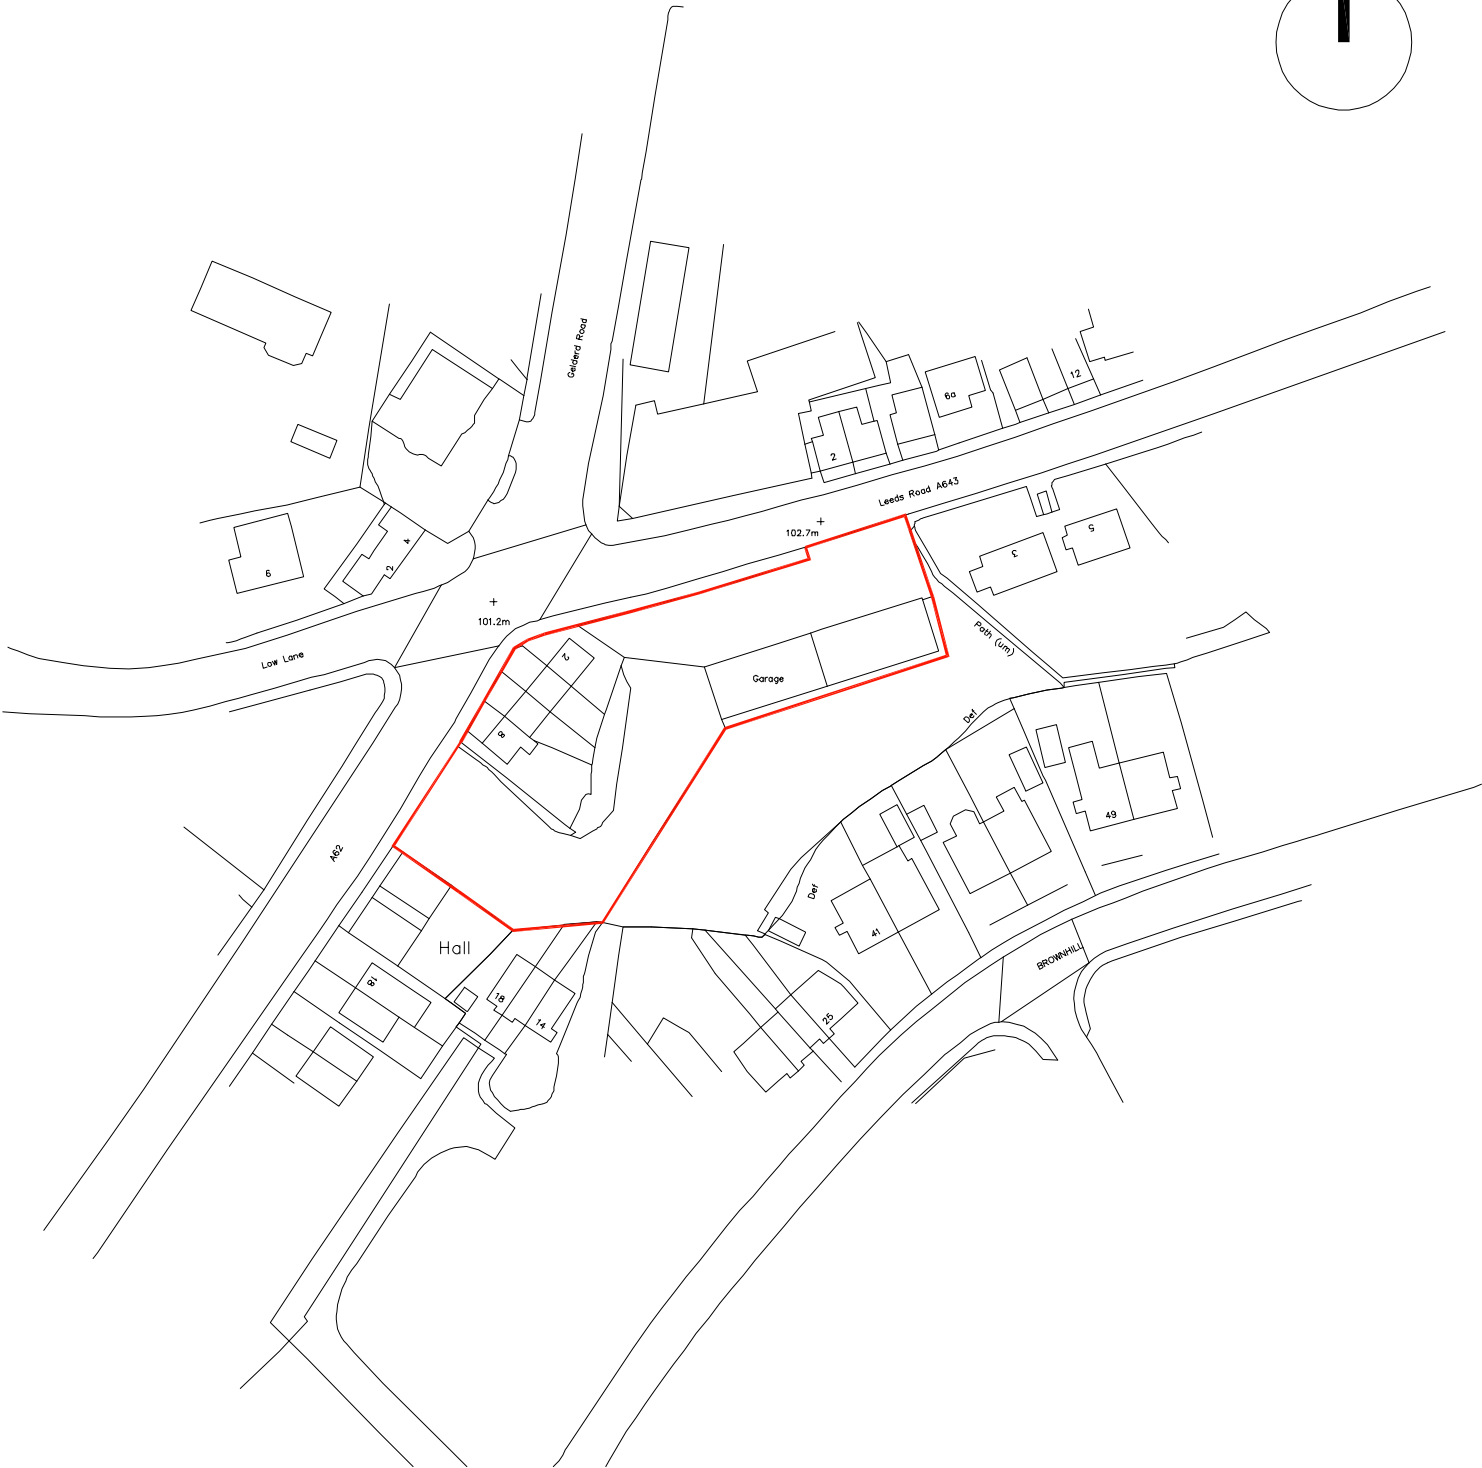


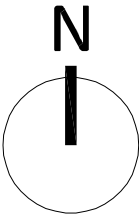

MARTIN WALSH ARCHITECTURAL

Firth Buildings, 99 - 103 Leeds Rd, Dewsbury, WF12 7BU
e: info@martinwalsh.co.uk t: 01924 464342
w: www.martinwalsh.co.uk

Project
New Build Convenience Store at
1 Leeds Road, Birstall

Client
Wharfedale Limited

P1	Issue to Planning Consultant			RL	MWJ	June 22
Rev	Description			Drawn	Checked	Date
Document Status : Purpose of Issue:						
S2 For Information						
Title						
Location Plan						
MWA project ref	Scale	Original Paper Size		Orientation	Drawn	Checked
6228	1:1250	@ A4		Portrait	MW(J)	
File Identifier						
Project	Originator	Volume	Level	Type	Role	Number Revision
WLLR - MWA - XX - XX - DR - A - 0001 P1						