

Glazing to be 6.8/ 8 / 4mm toughend accustic rated units with black spacer bar.

Sash section.
head and styles to be 57 x 57mm.
bottom rail 70 x 57mm.
Meeting rails to be 45 x 57mm.


Box section 174mm in depth.

Glazing bars where applicable 45 x 57mm.

Glazing bead to be 15 x 20mm.

Colour to be confirmed.

Hardware to be polished brass.

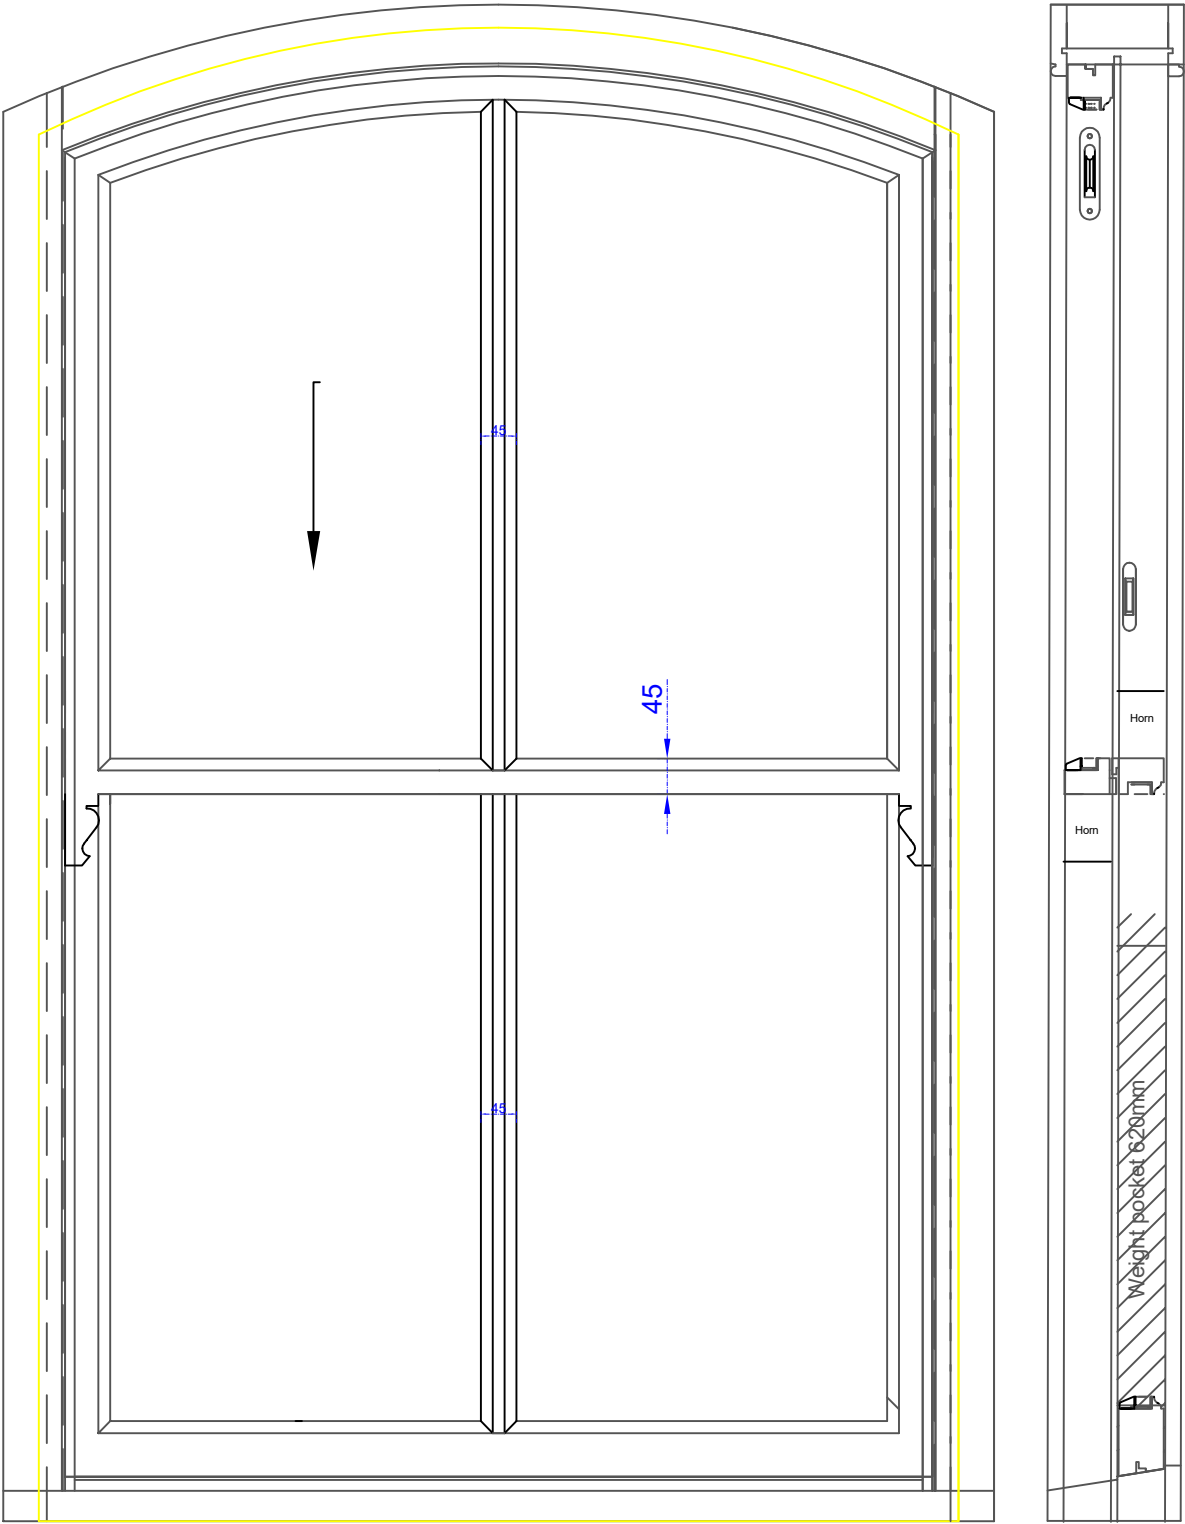

MODIFICATIONS			
REV	DATE	DRAWN	MODIFICATION

COLLINS & HALL

UNIT 2A MOLL SPRINGS MILL, OLD MOLL ROAD. NETHERTON.
HUDDERSFIELD. HD4 7DN
OFFICE 01484 887409
INFO@COLLINSANDHALL.CO.UK – WWW.COLLINSANDHALL.CO.UK
Hall and Collins Ltd t/a Collins and Hall
Company Registration No.09491106 – VAT Registration Number 296 6881 33

Client:-	YMG Construction
Address	Field house - Dewsbury
Tel No	01484 661222
Drawn By	Tom
Scale	1:1
Title	Window Type G with guts.
DWG No.	
Paper	A3
	Rev 0