
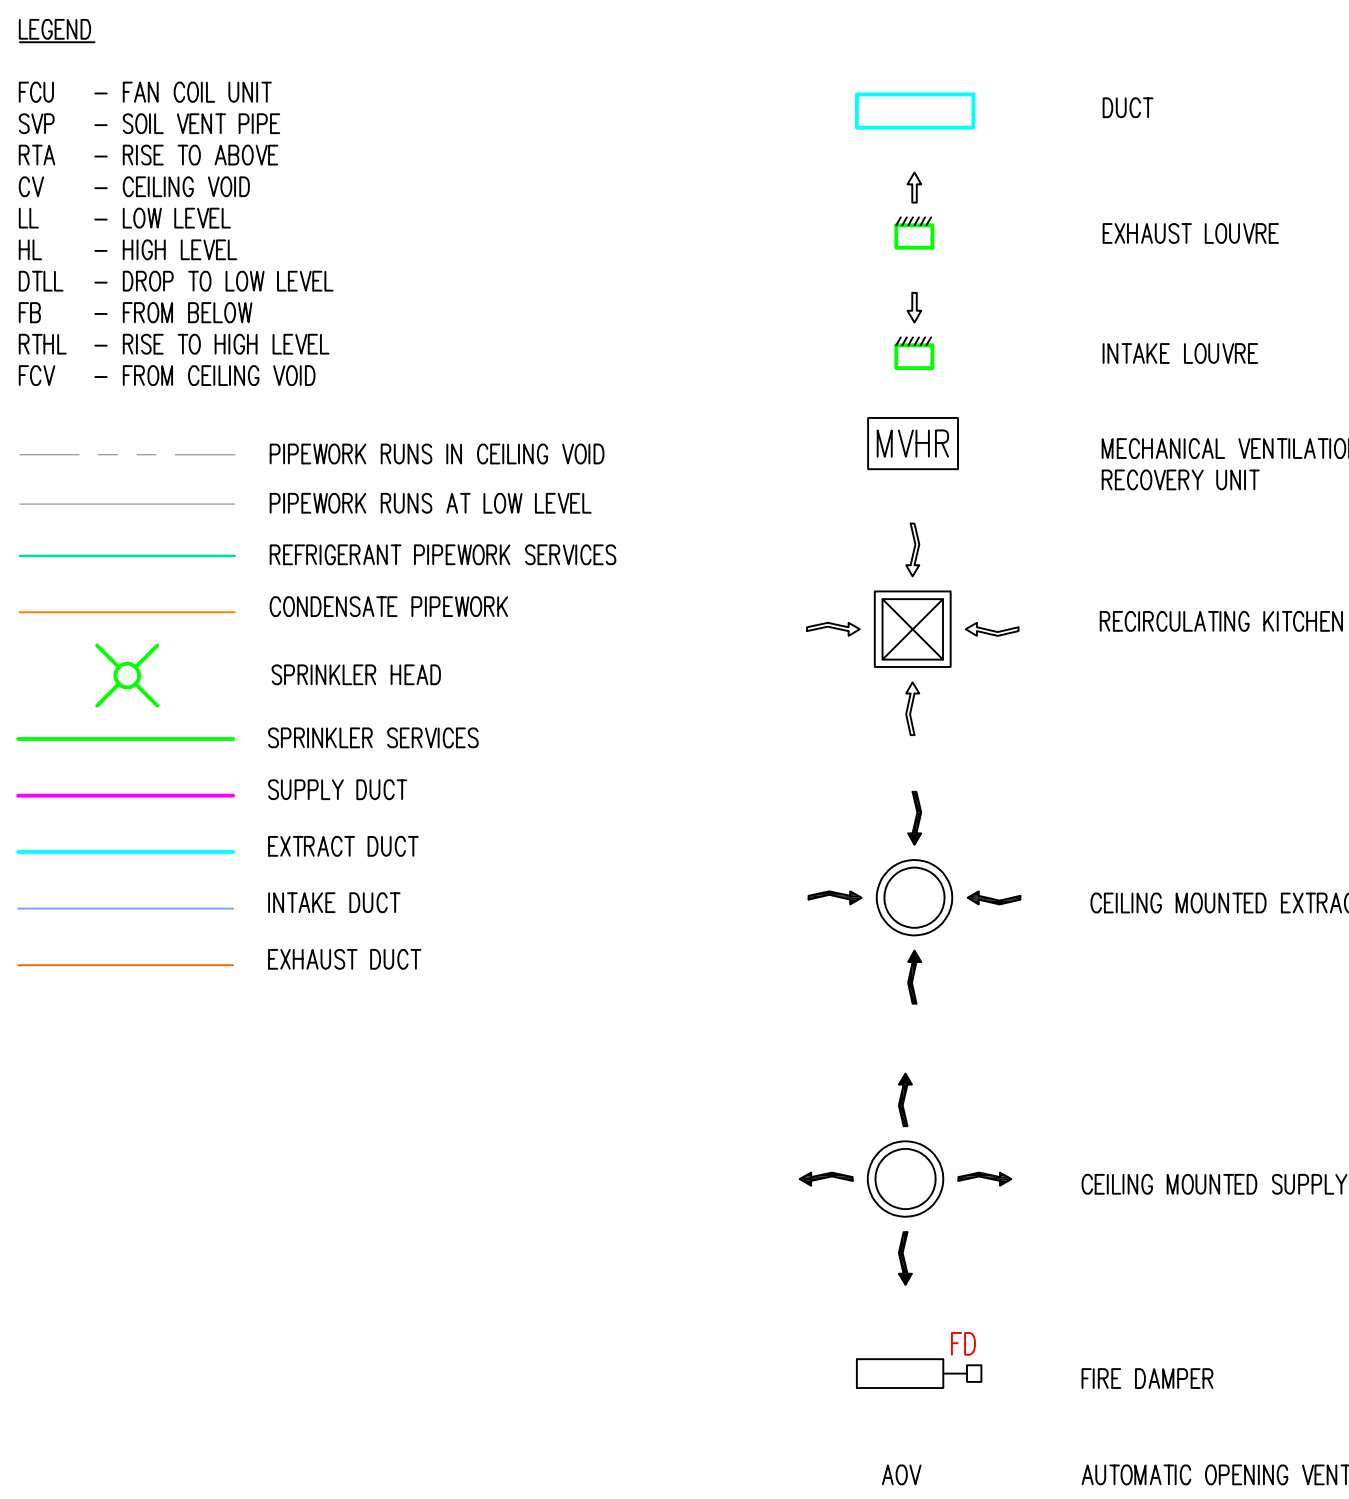
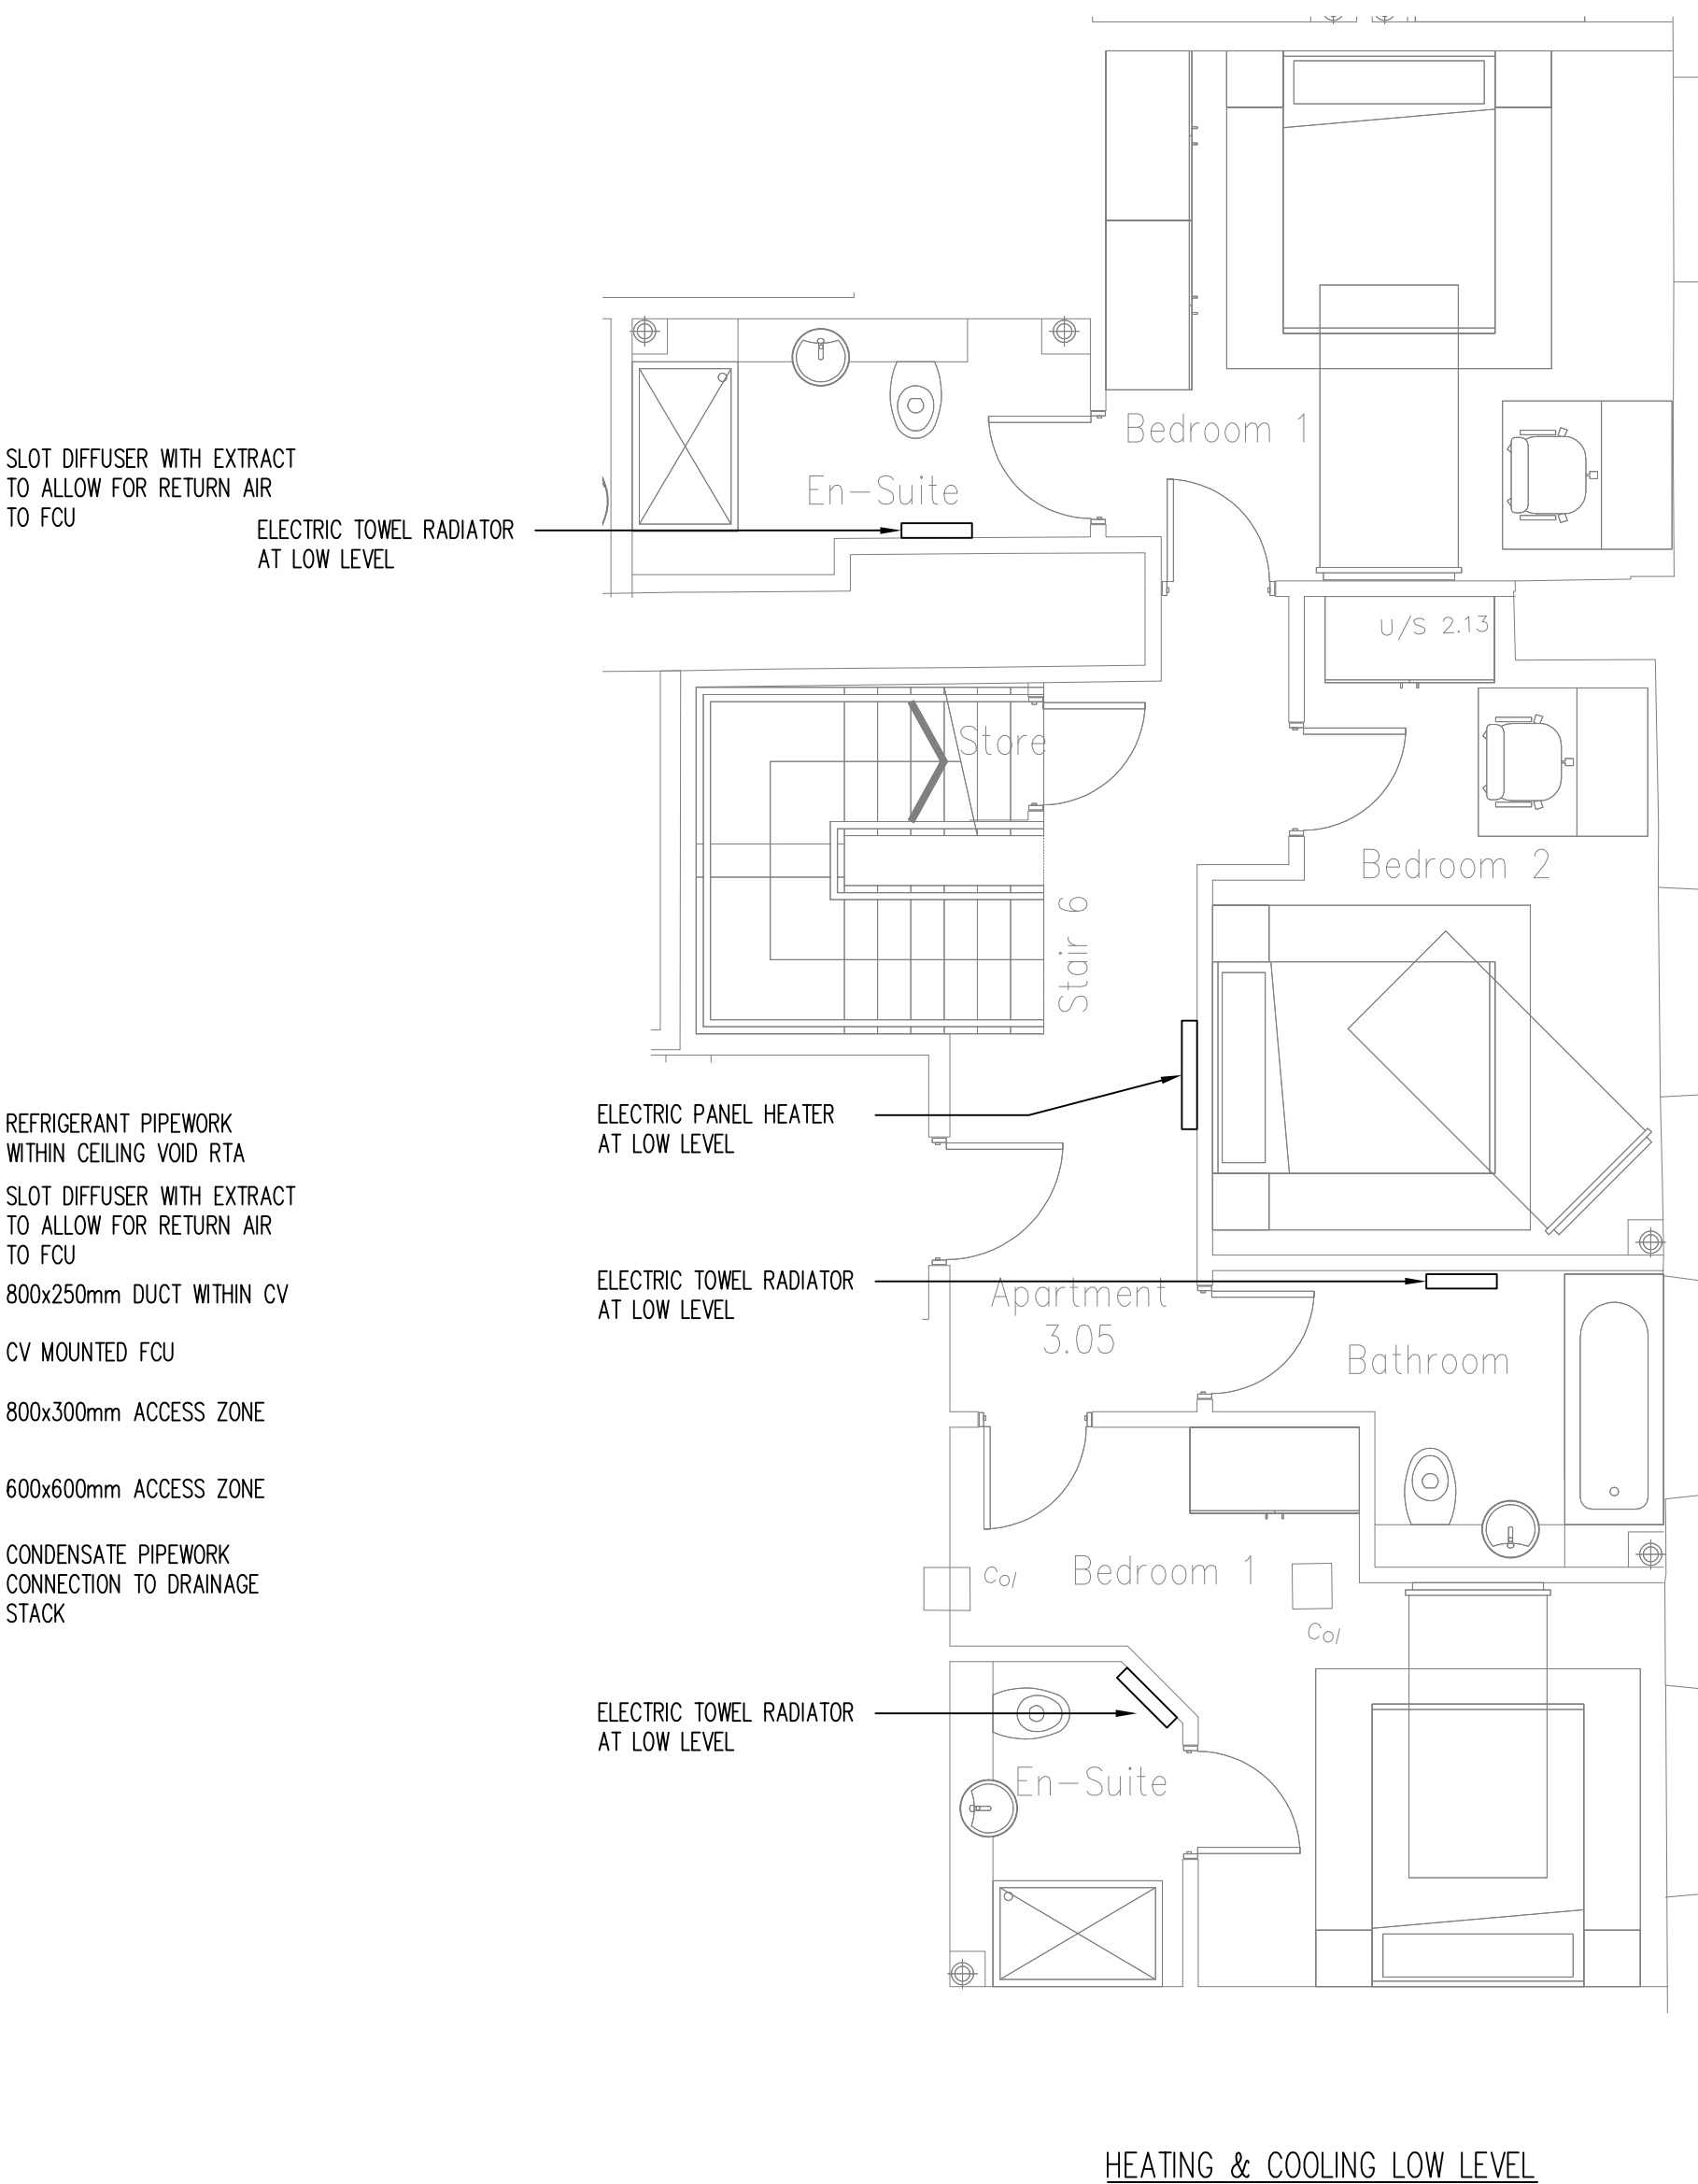
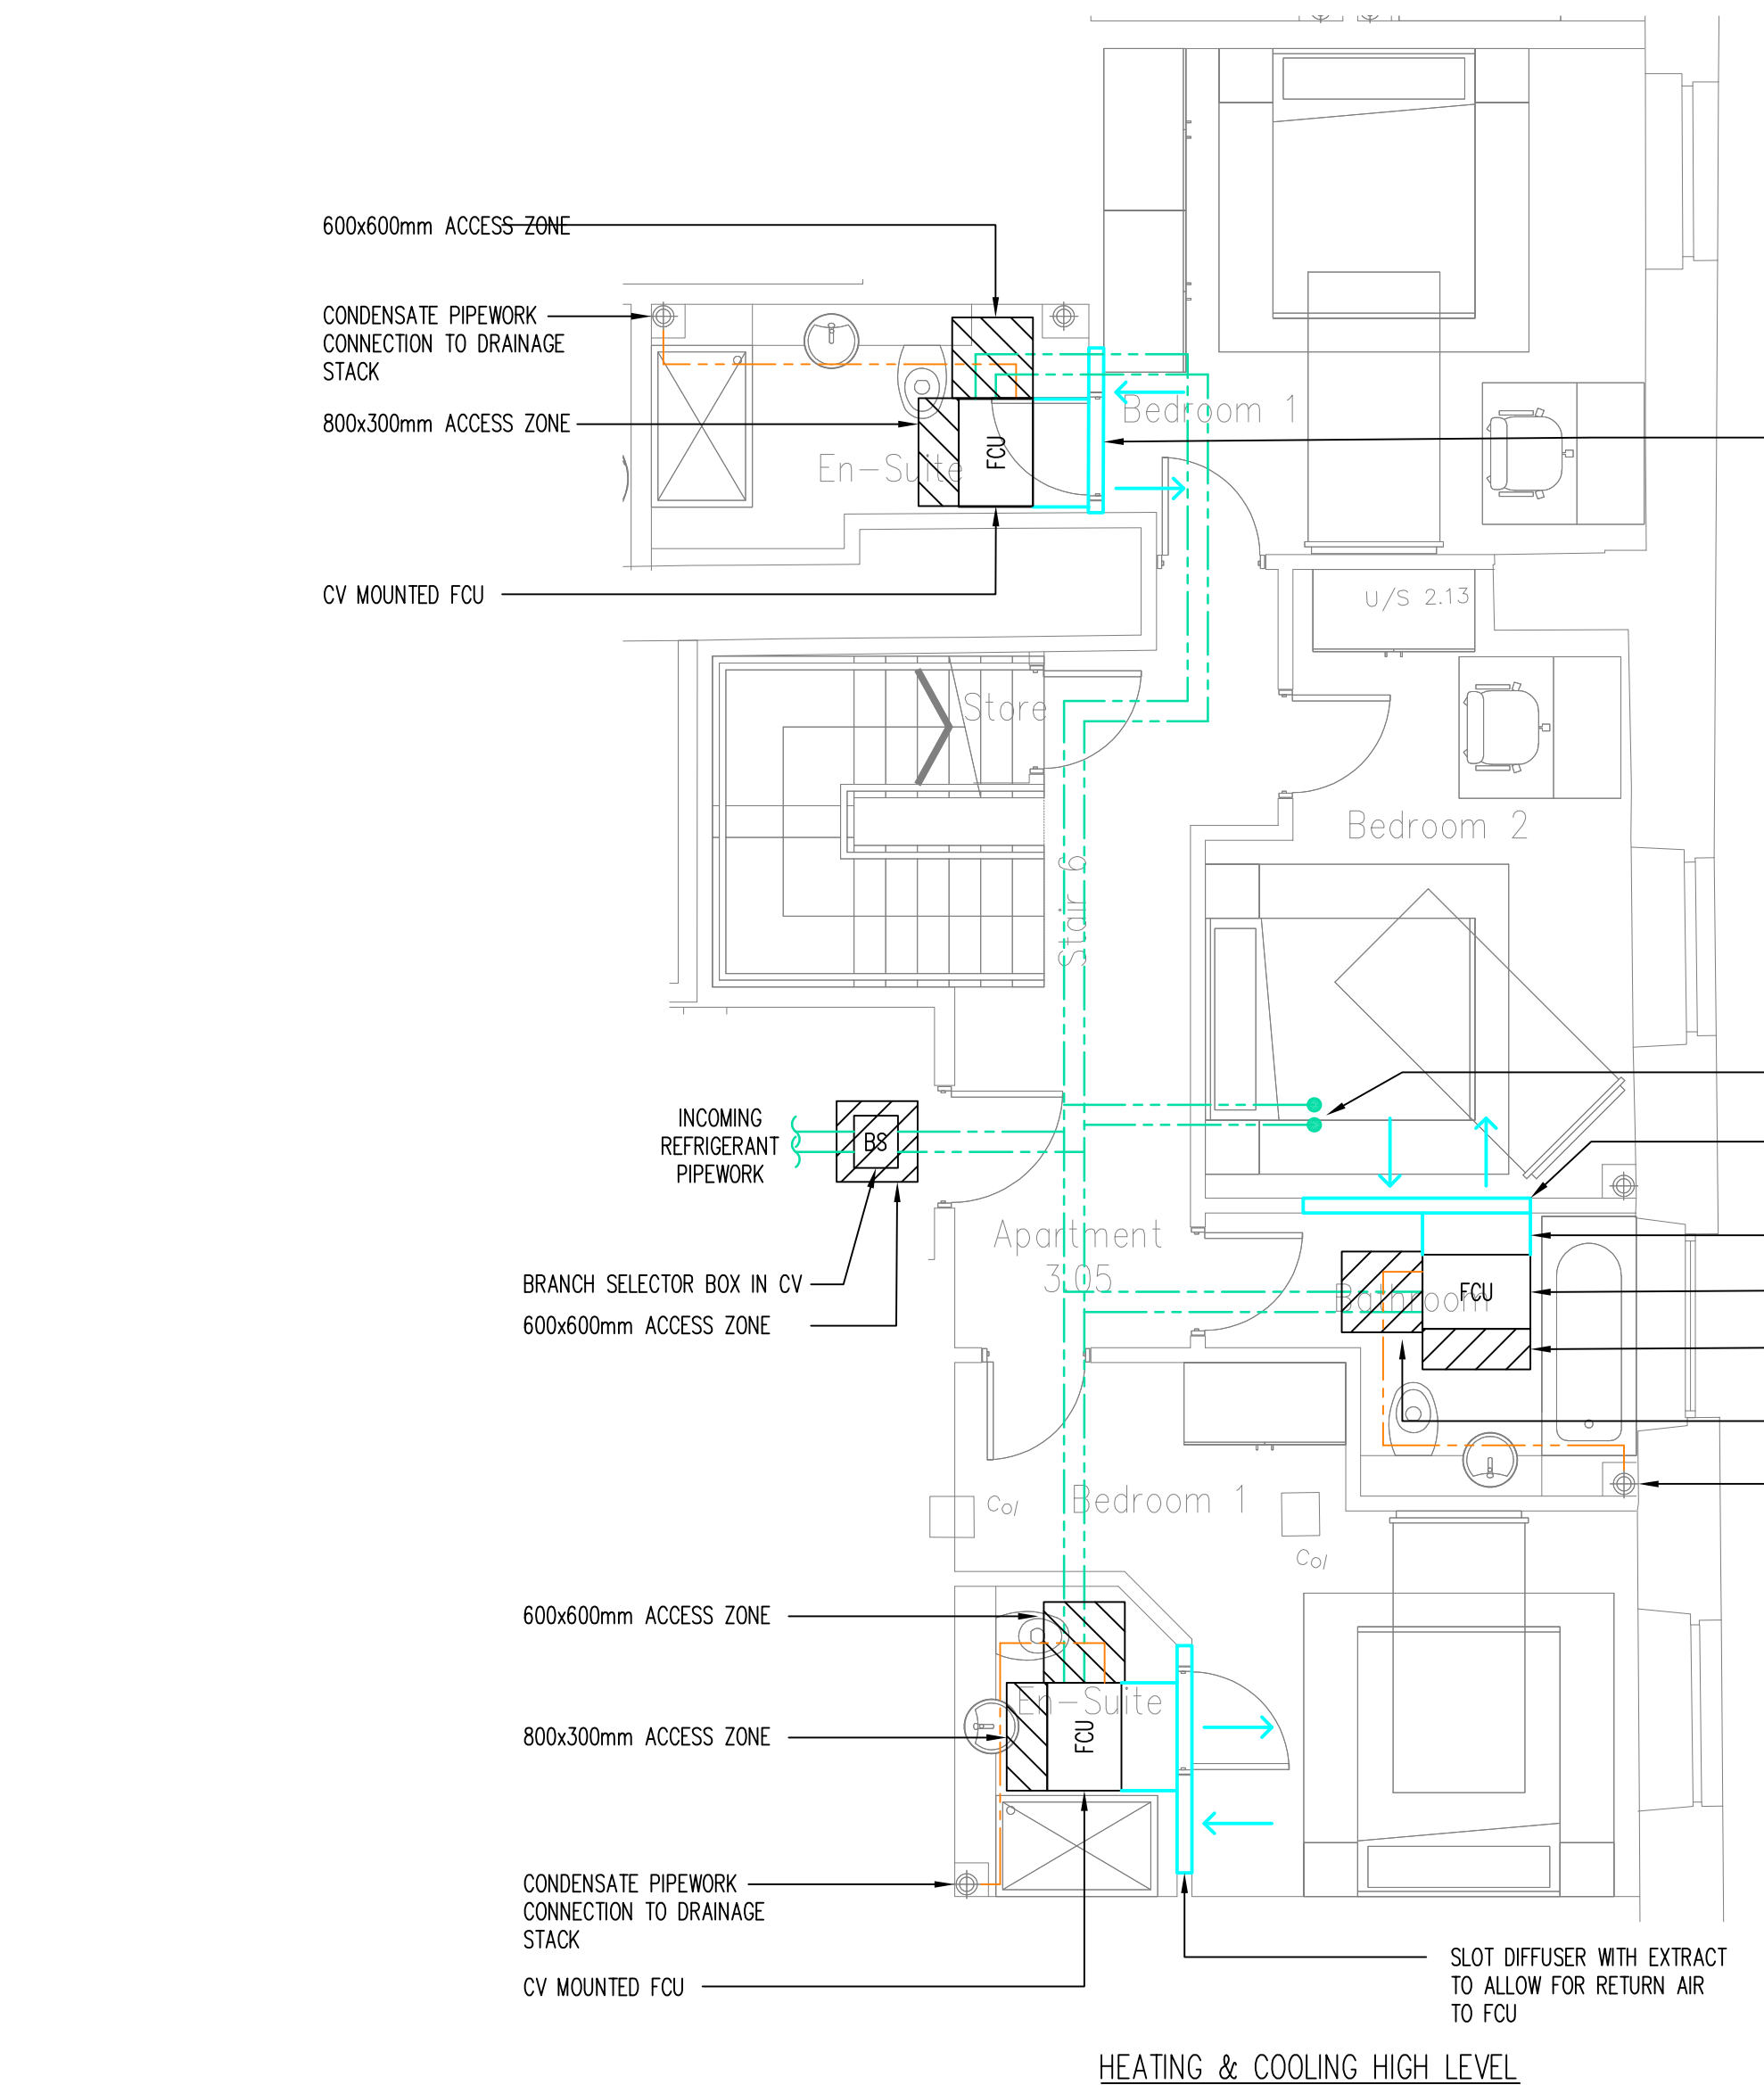
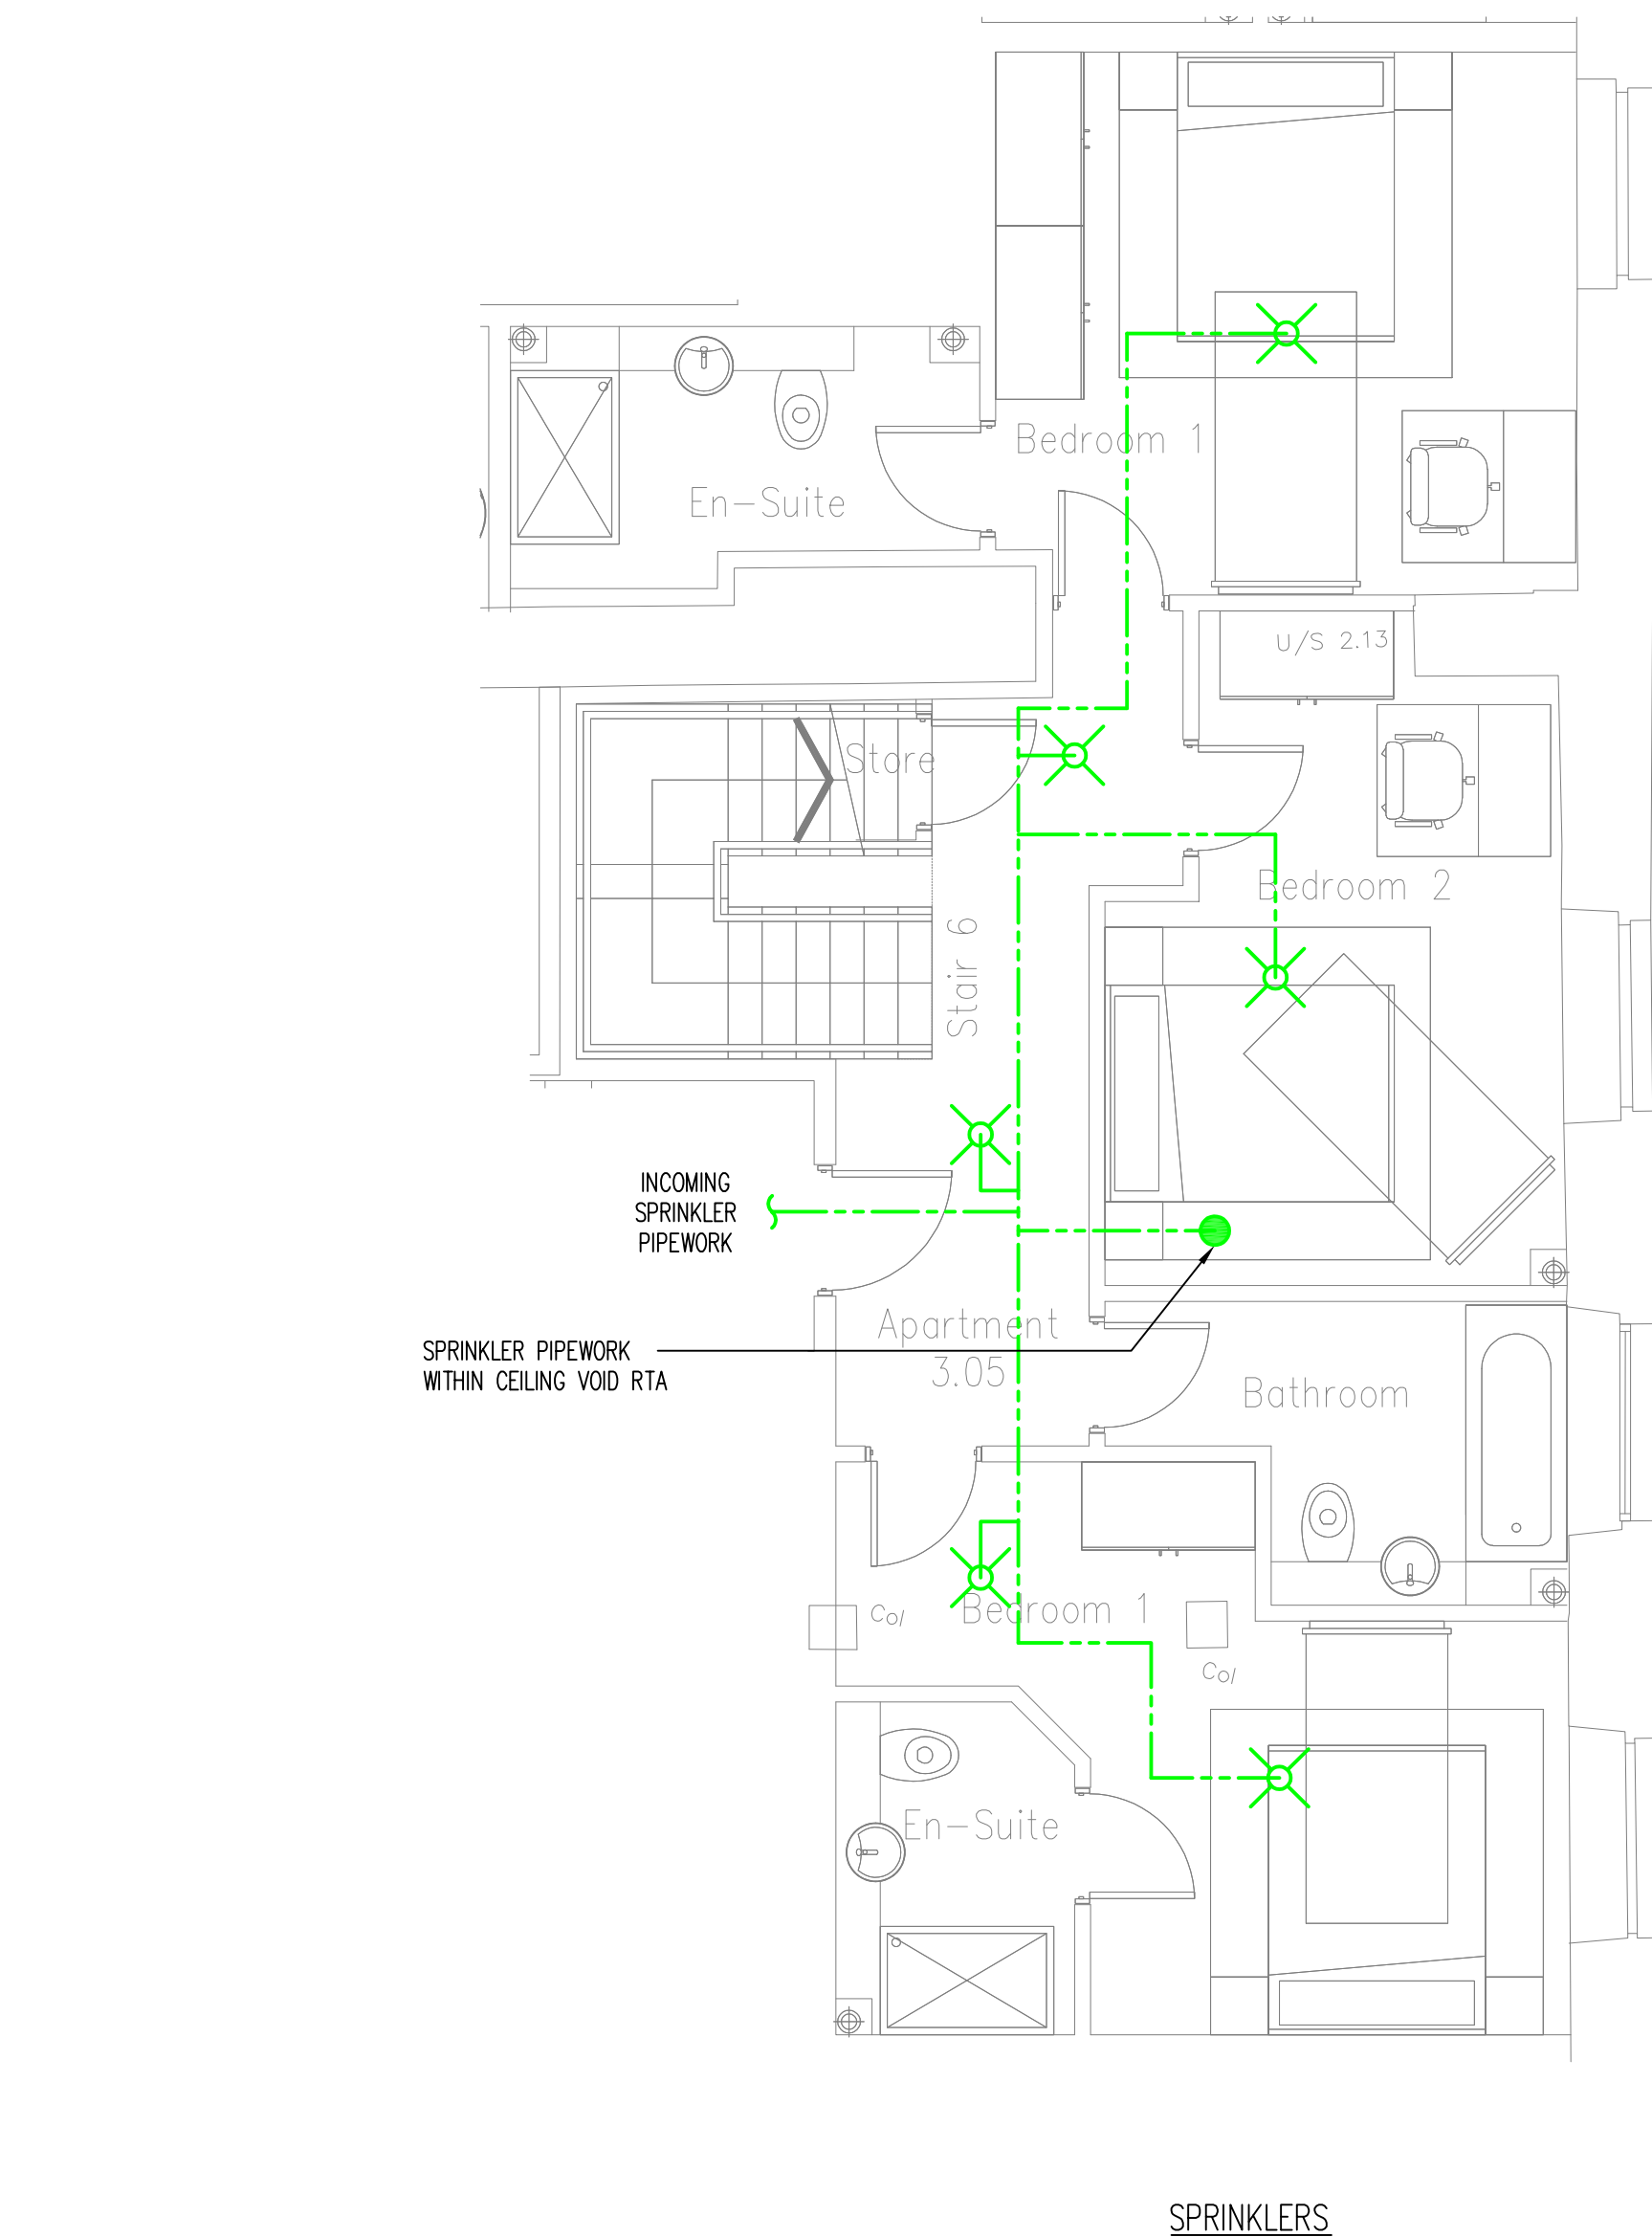


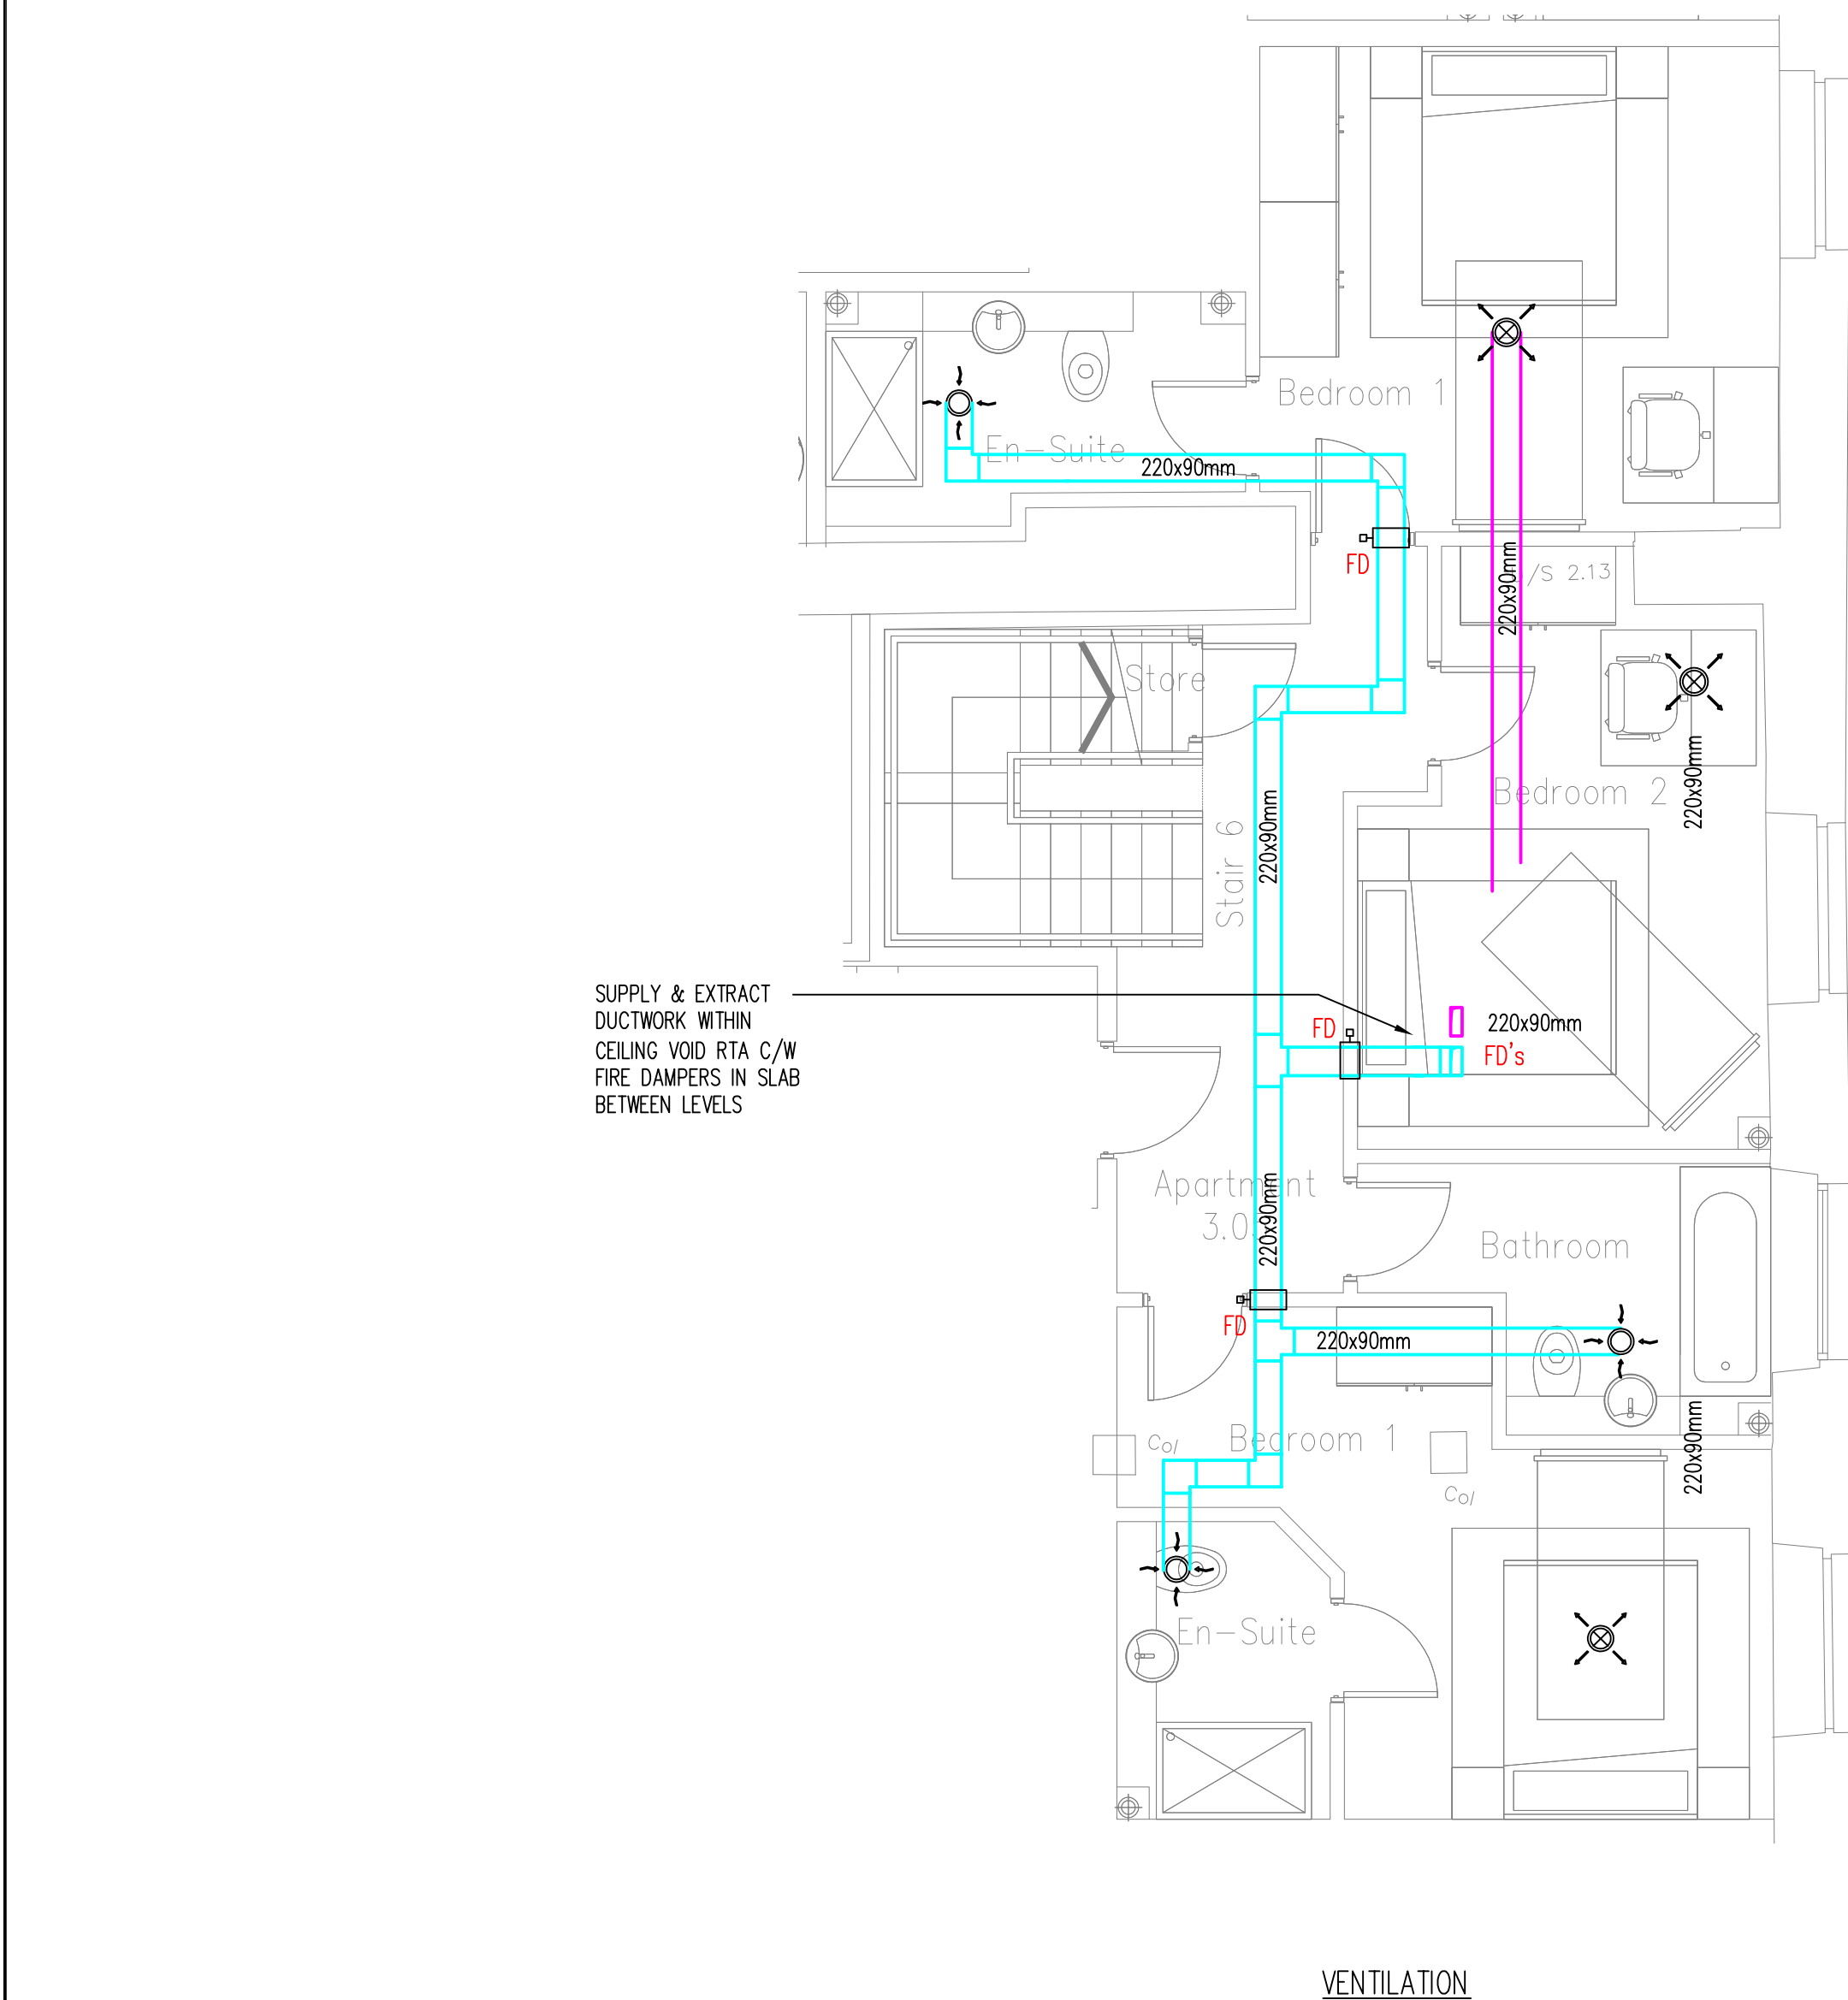

General Notes:

- The drawing does not necessarily show all the information needed to interpret the design intent or the construction details.
- The drawing contains information from more than one source and must be read in conjunction with all relevant specifications.
- Any apparent drafting errors and differences between other drawings and specifications shall be brought to our attention.

PERSON RESPONSIBLE FOR:			
Design: BJ	Review: SRW	Issuing Authority: ICC	
Project No: 1441354	Date: SEPT 2021	Scale @ AO: 1:50	
DRAWING NUMBER:		Status:	Rev:
1441354-HLEA-XX-ZZ-DR-M-100504		S3	P01

REVISIONS:

ARCHITECT:
DLA ARCHITECTURE
55 St PAULS STREET
LEEDS, LS1 2TE

PROJECT TITLE:
FIELD HOUSE

STATE 3 TENDER ISSUE

Project No:	Date:	Scale @ A0:
11111111	22/02/2024	1:50

1441264 ULEA XY 77 DB M 100504 Aug Rathay, Jones 02/00/2001 17:27:25