






4 Front Elevation
1 : 100

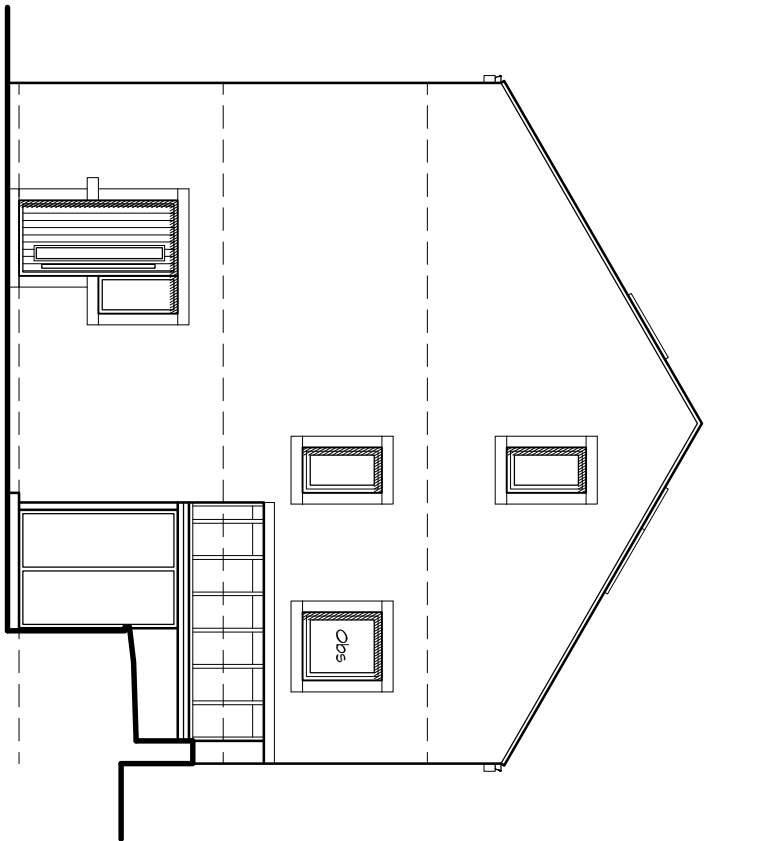


5 Side Elevation
1 : 100

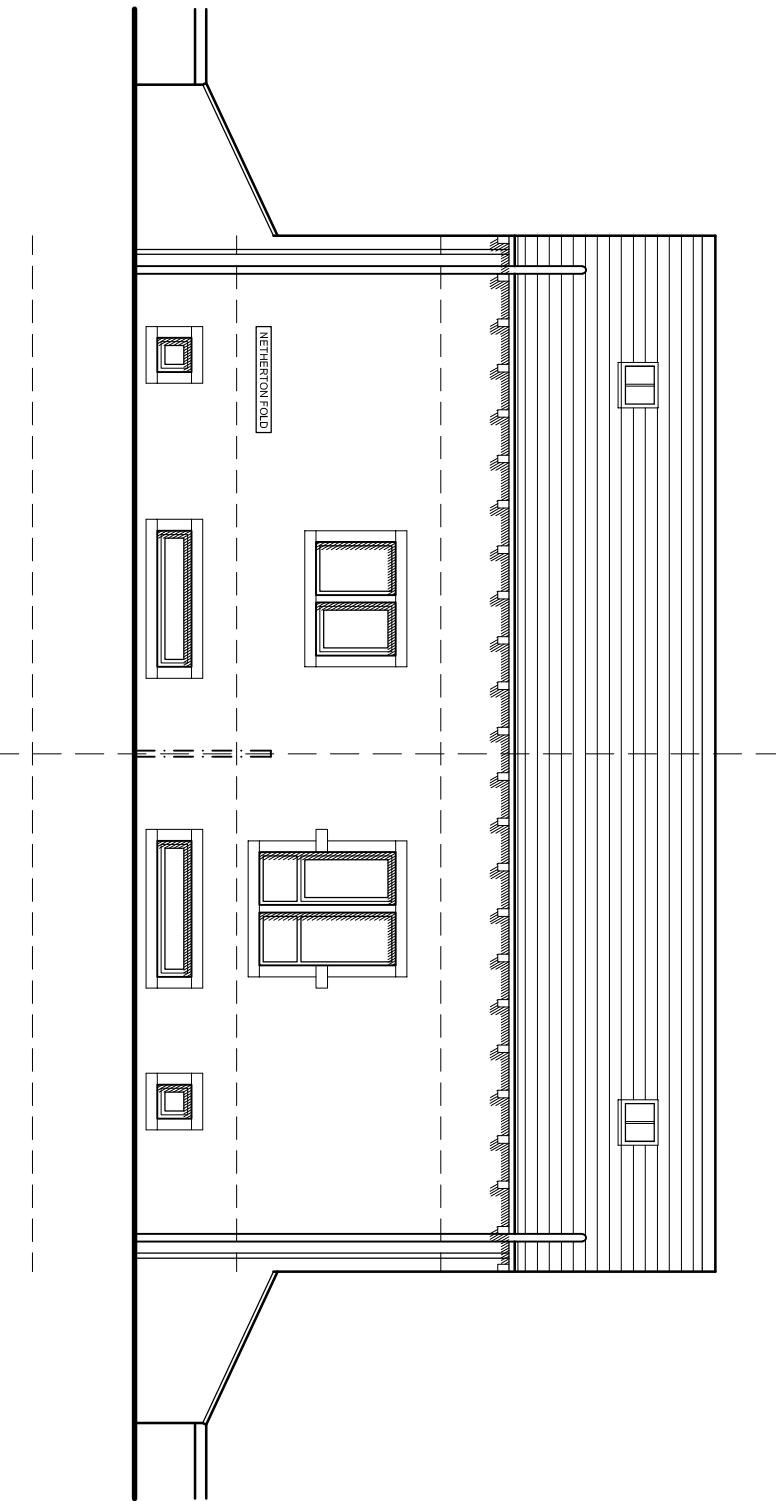


6 Rear Elevation
1 : 100

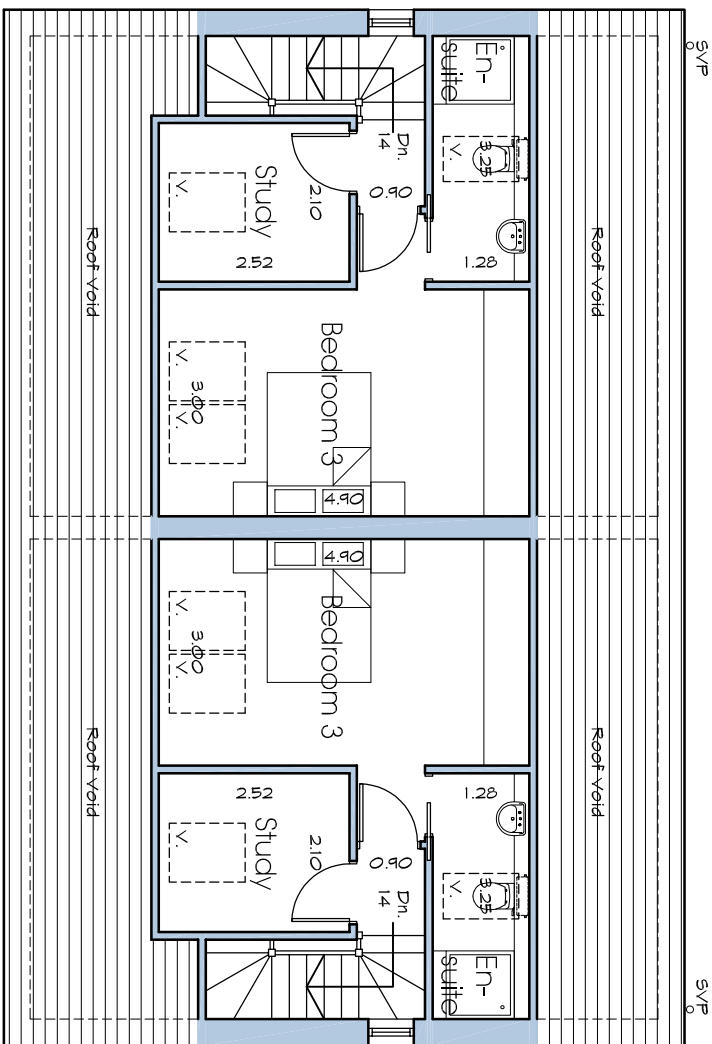


3 Roof Space Plan
1 : 100

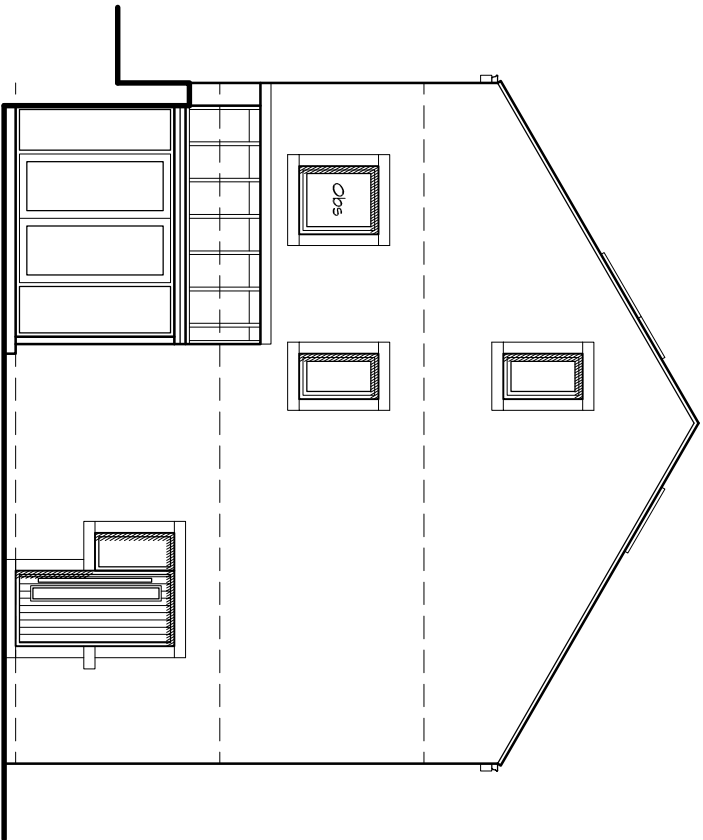

7 Side Elevation
1 : 100

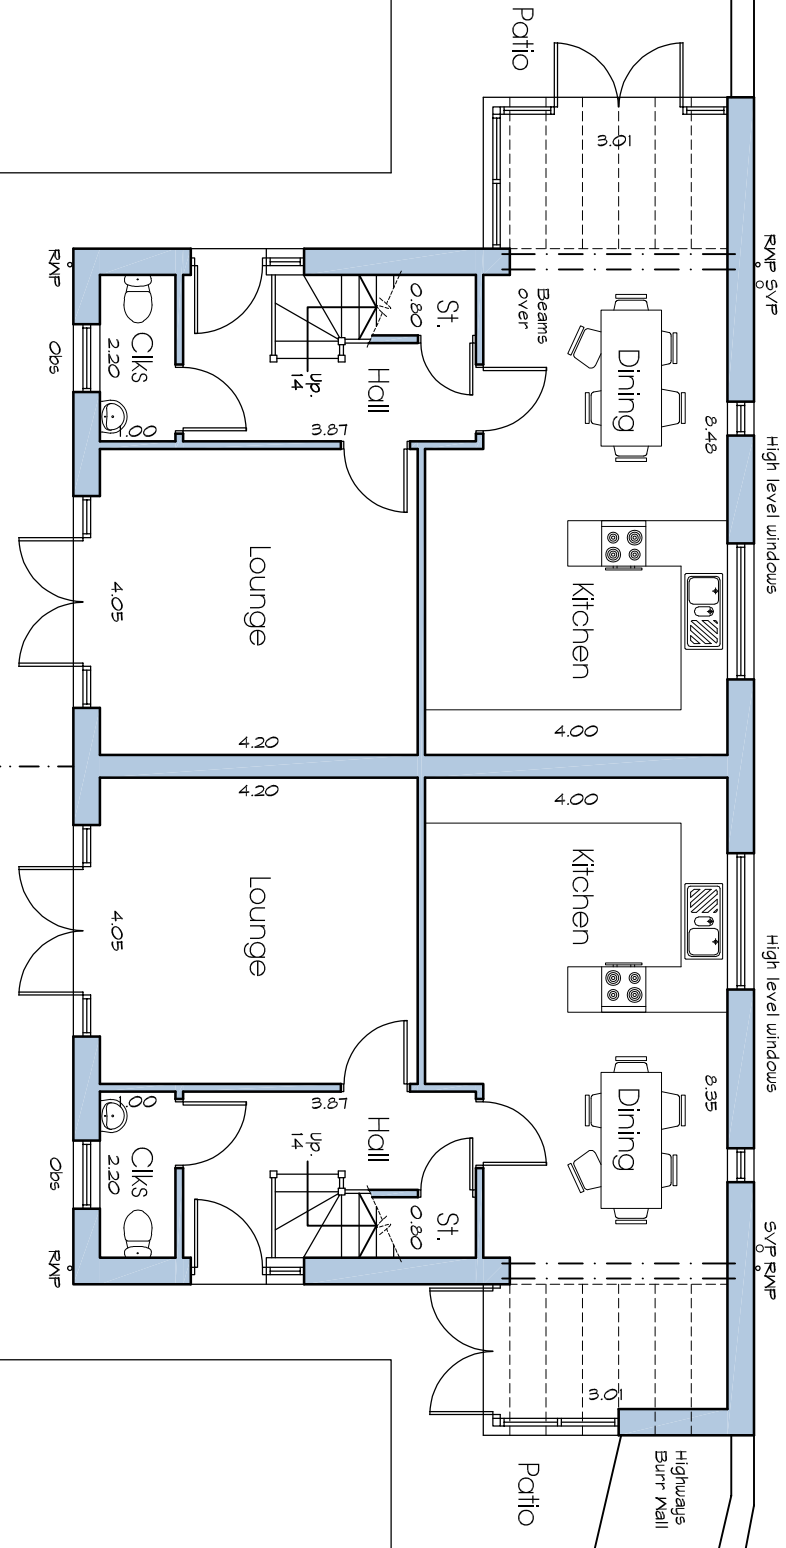

1 Ground Floor GA Plan
1 : 100

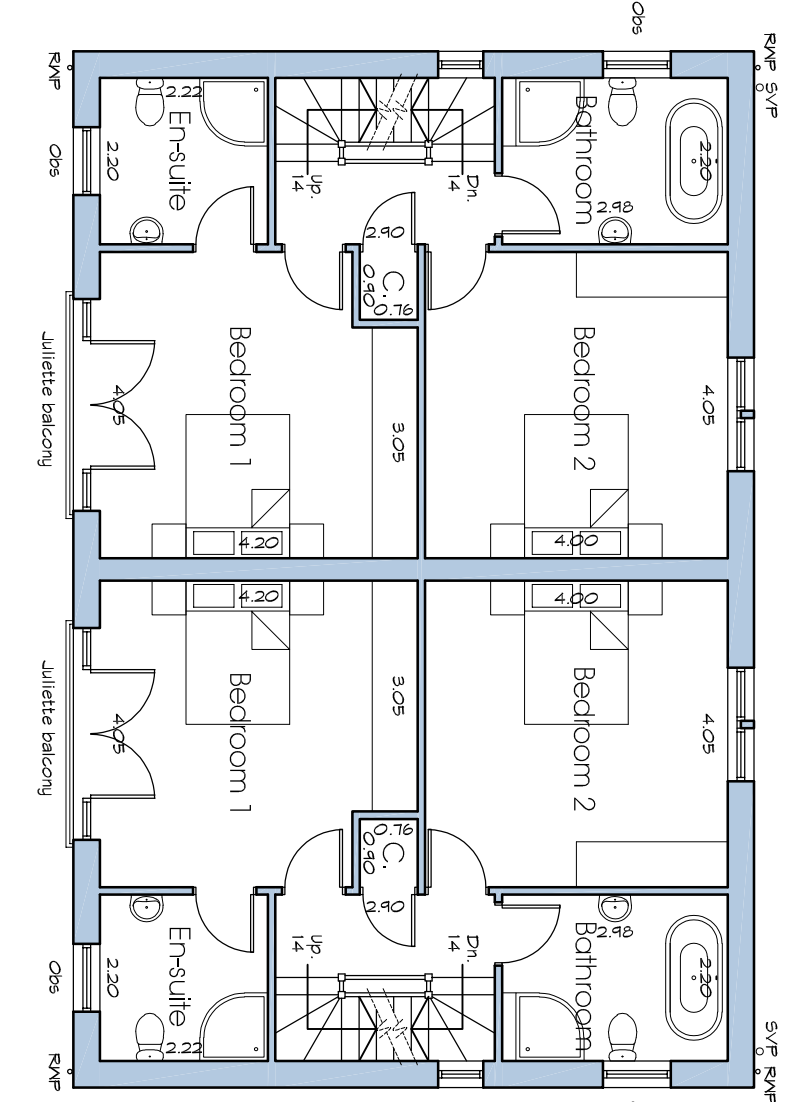

2 First Floor GA Plan
1 : 100

P02	Lean to garden room amended following latest Highways Burr Wall details received from S.E.	15.06.22	MC	-
P01	Planning Issue	03.07.19	MC	DH

Residential Development

at Fold Farm
Netherton
Huddersfield

for  HOLROYD
HOMES

Farrar Bamforth Associates Ltd.
Chartered Architectural Technologists
51 Trinity Street, Huddersfield, HD1 4DN
Tel: (01484) 424008 Fax: (01484) 512305
E-mail: design@farrarbamforth.co.uk
Website: www.farrarbamforth.co.uk

House Type B - 1530ffz Proposed Floor Plans & Elevations

Project	Originator	Zone	Level	Type	Role	Number	Revision
19D19	FBA	ZZ	XX	DR	A	0703	P02
Drawn	Date	Suitability	Revision Status	Scale of A2			
MC	July 19	S4	Planning	1 : 100			

This document is © Farrar Bamforth Associates Ltd. Drawing measurements shall not be obtained by scaling. Sealing out dimensions are to face of structure. Verify all dimensions prior to construction or production manufacture. Immediately report any discrepancies on this document to Farrar Bamforth Associates Ltd. This document is not to be used in conjunction with completed models. specifications and related consultants documents.