
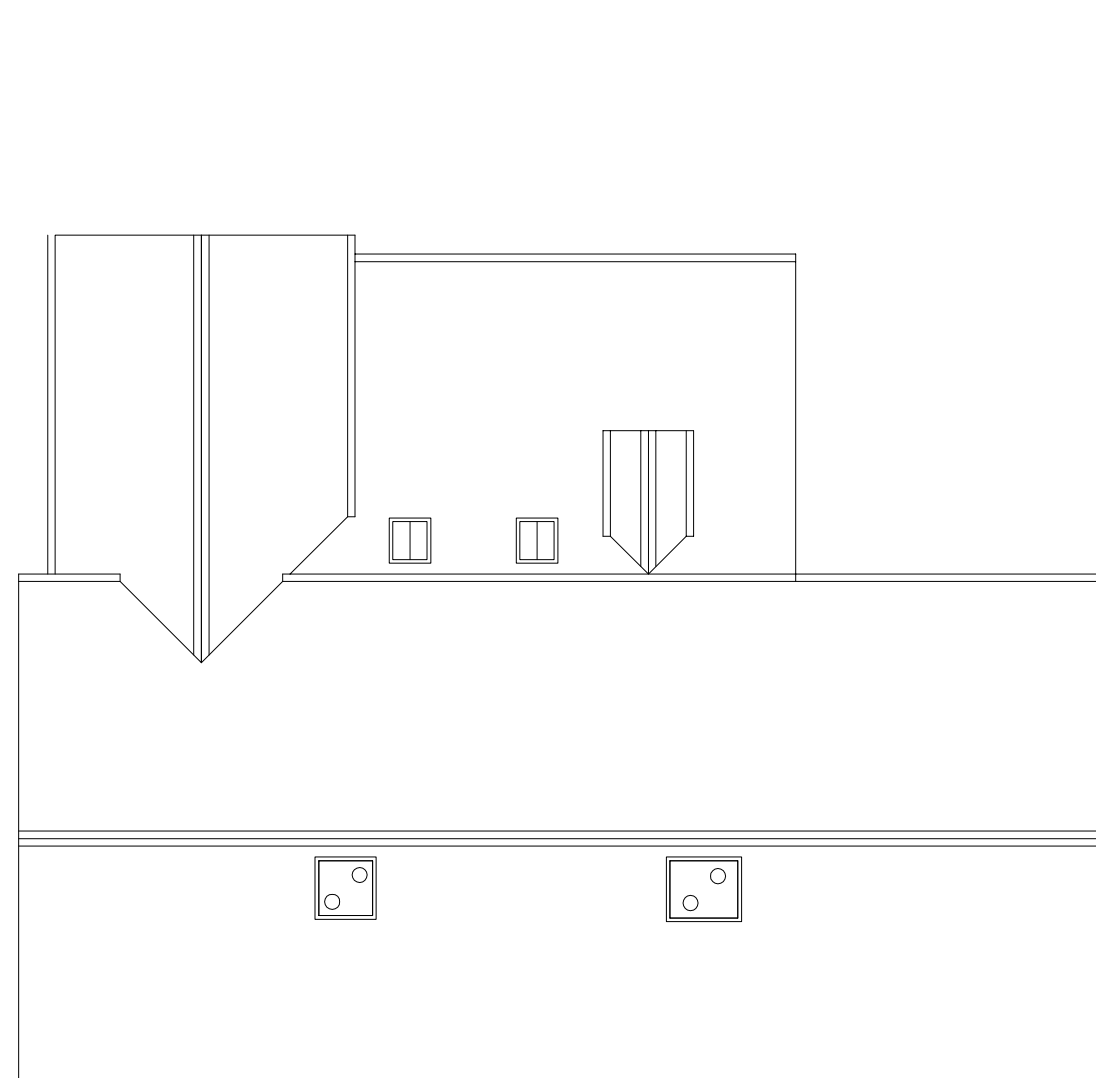
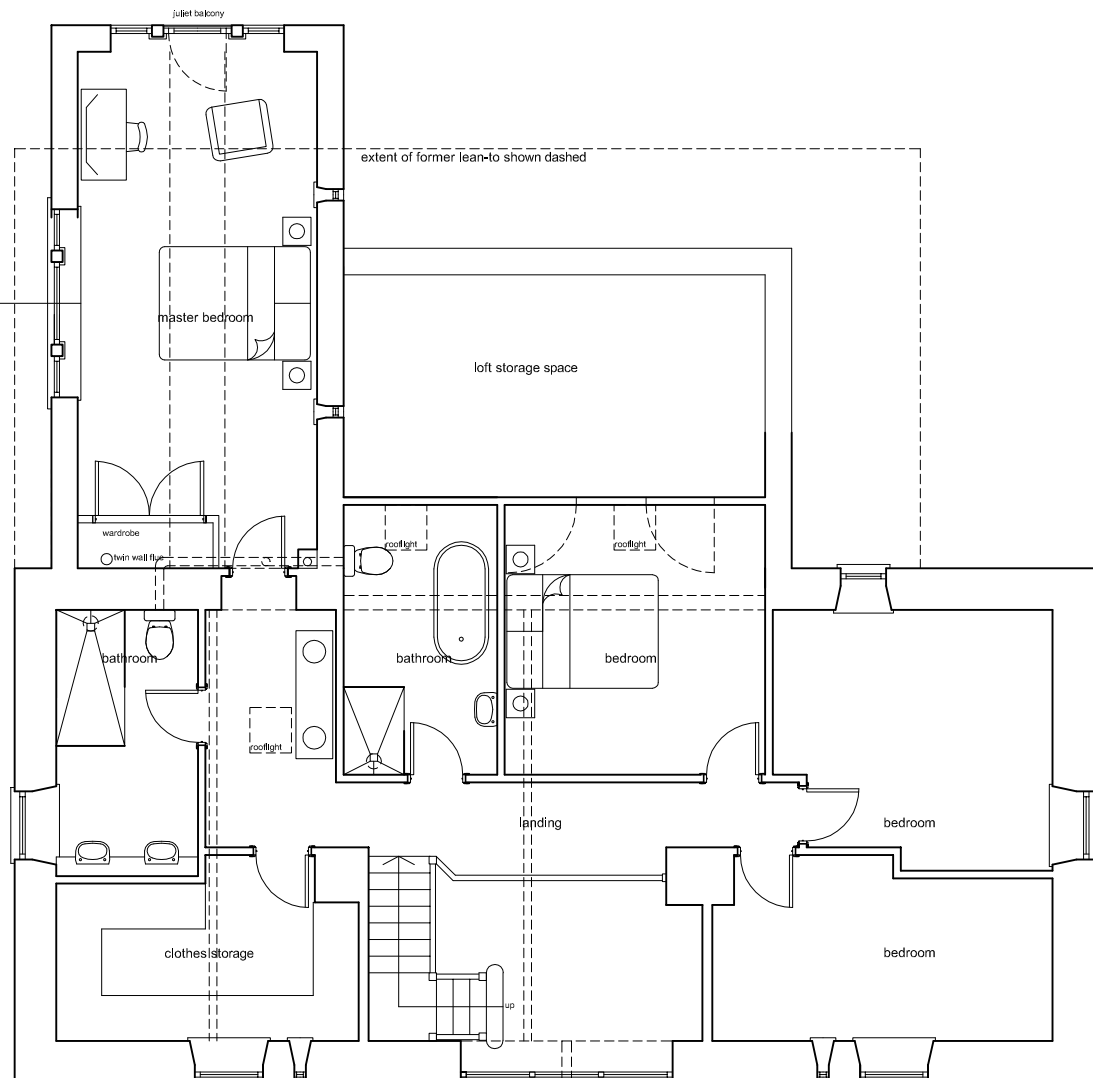
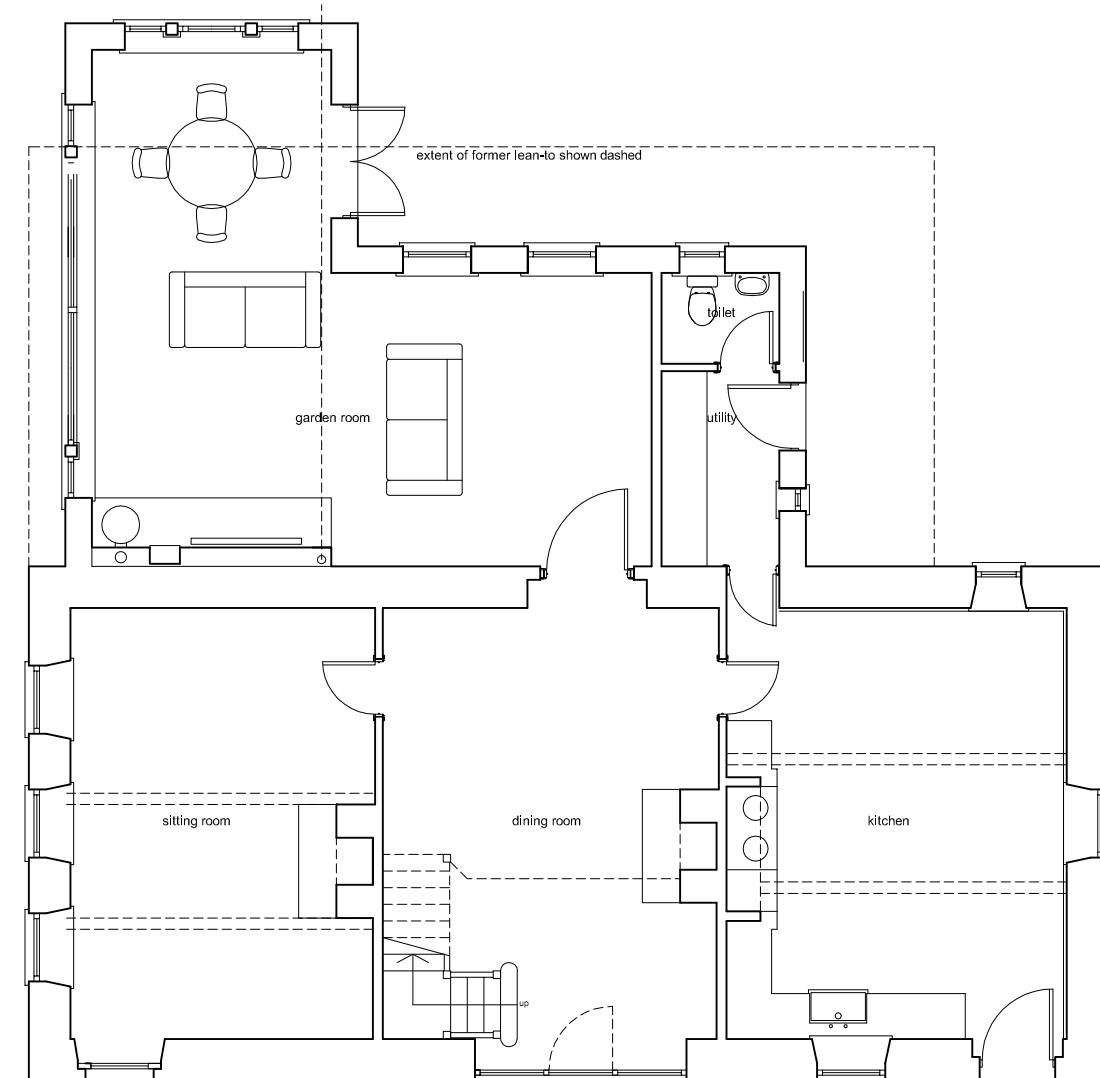
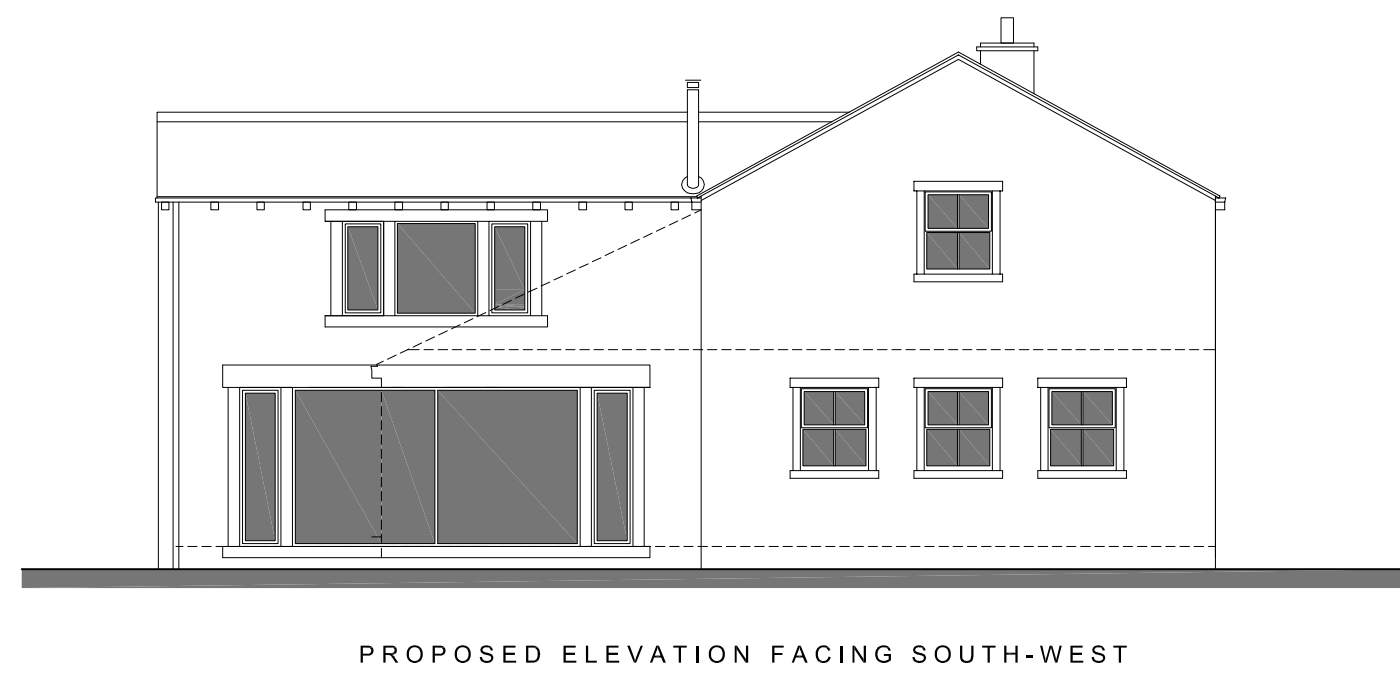
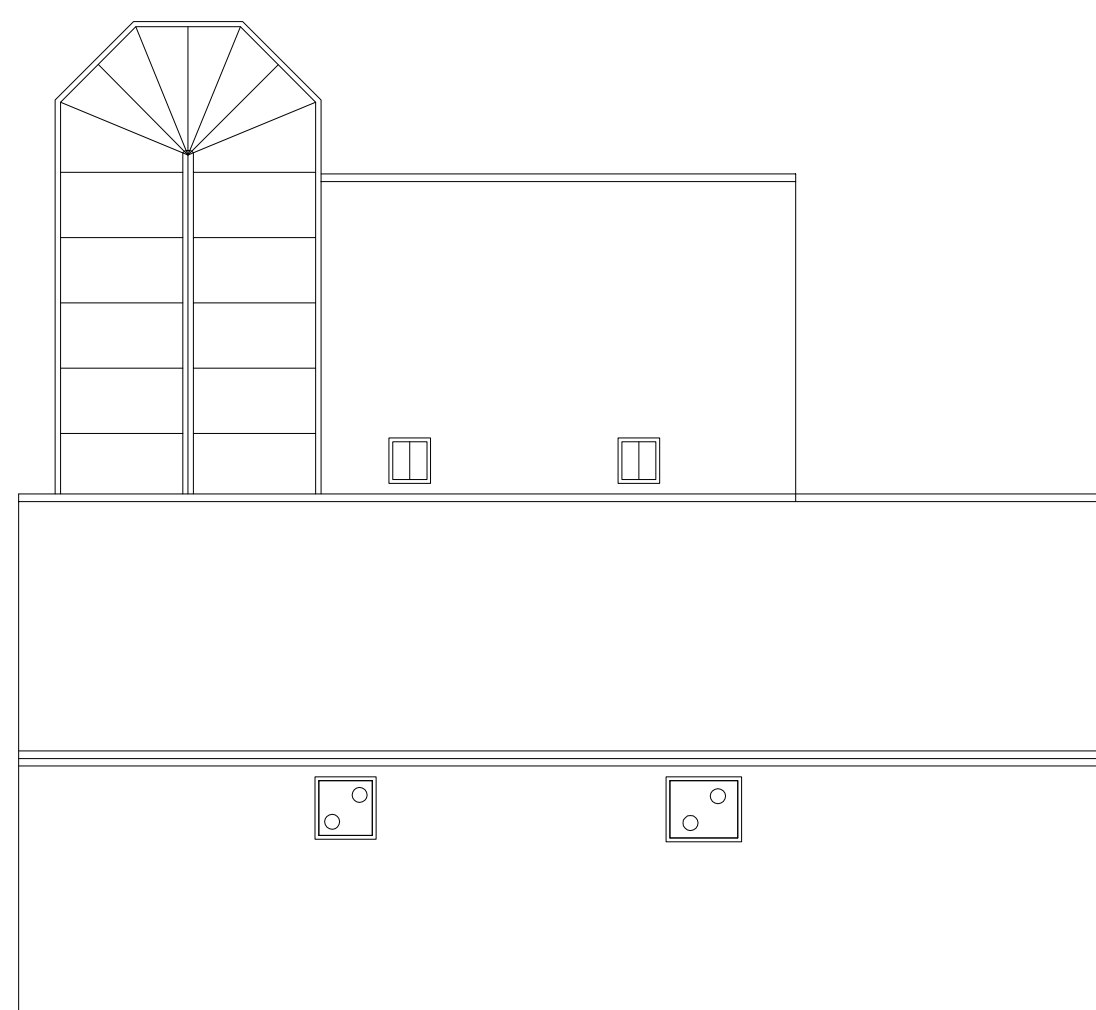
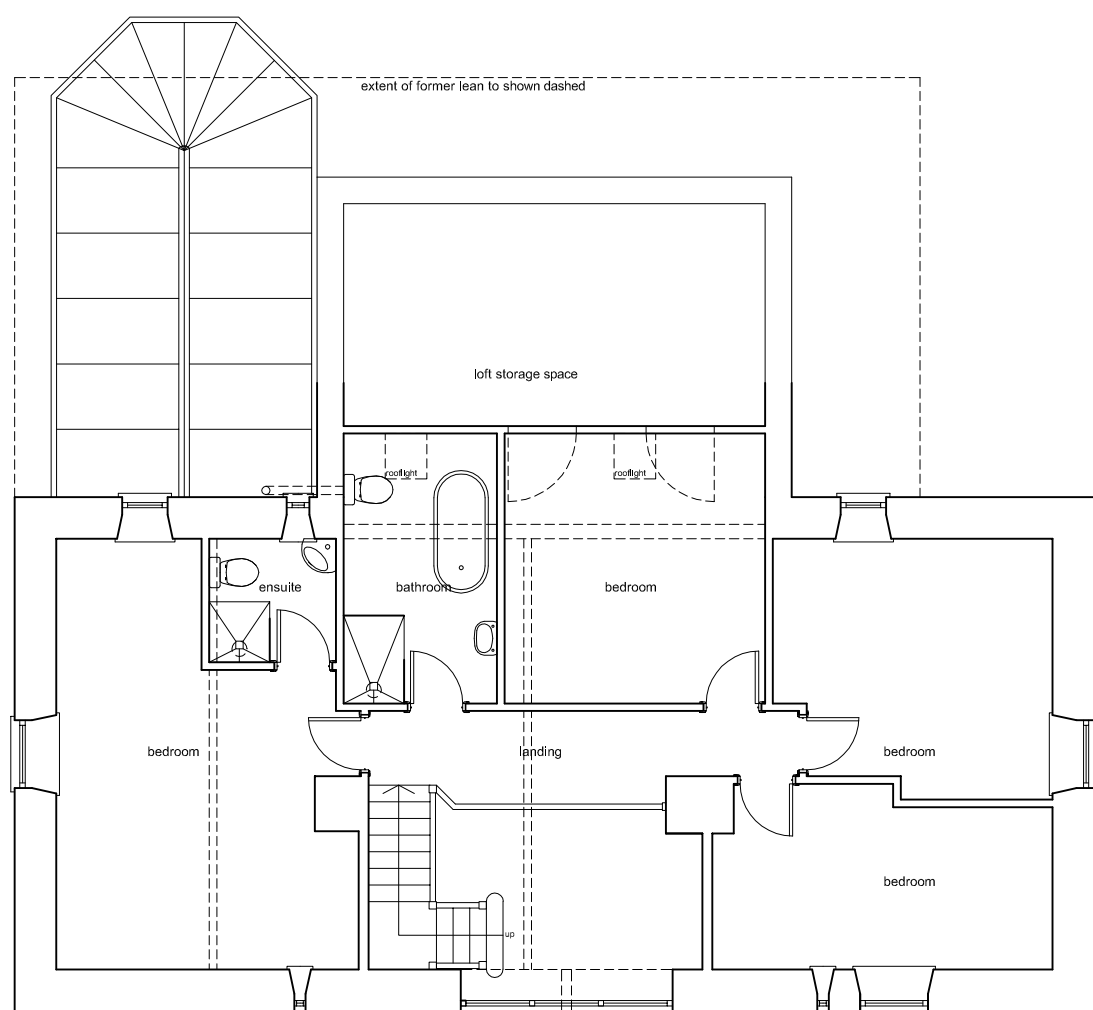
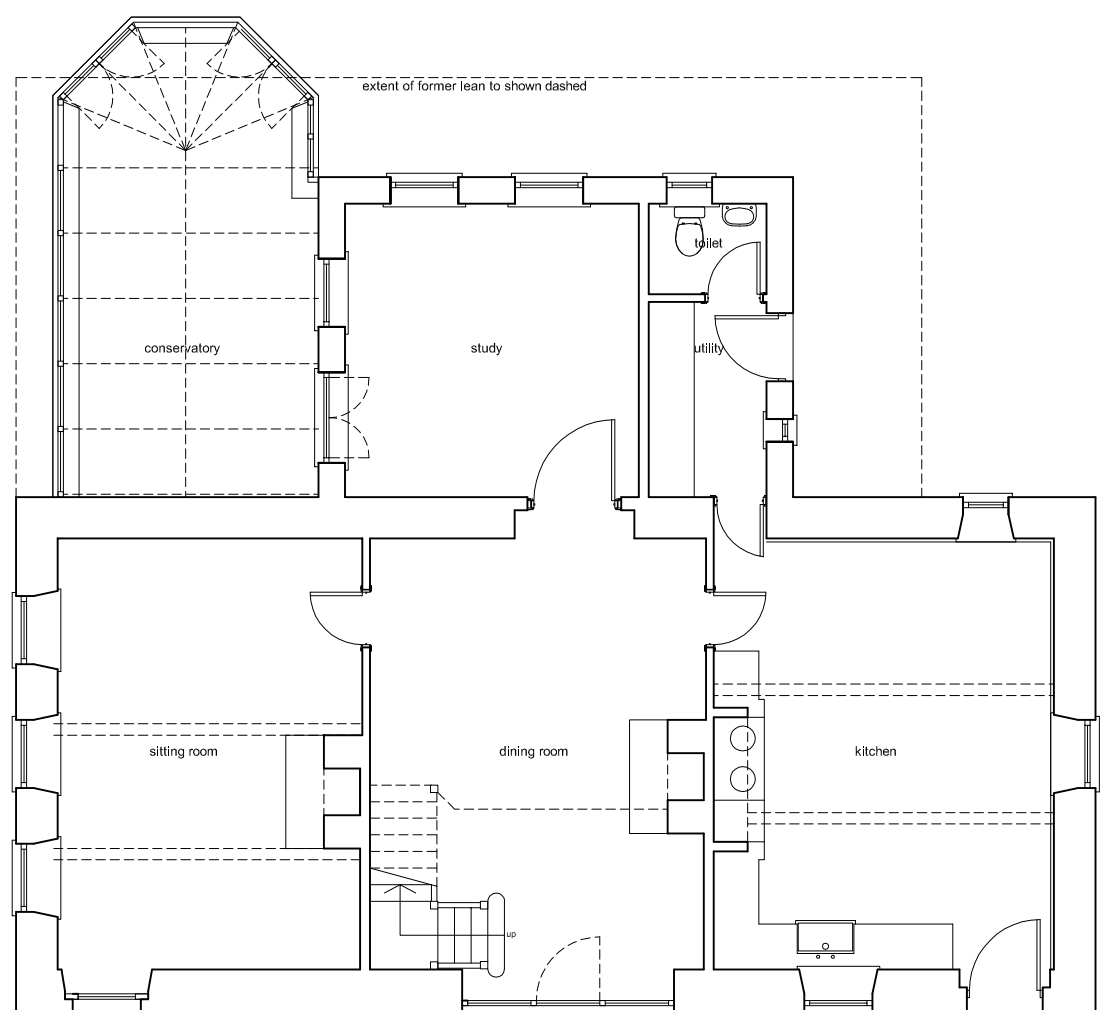
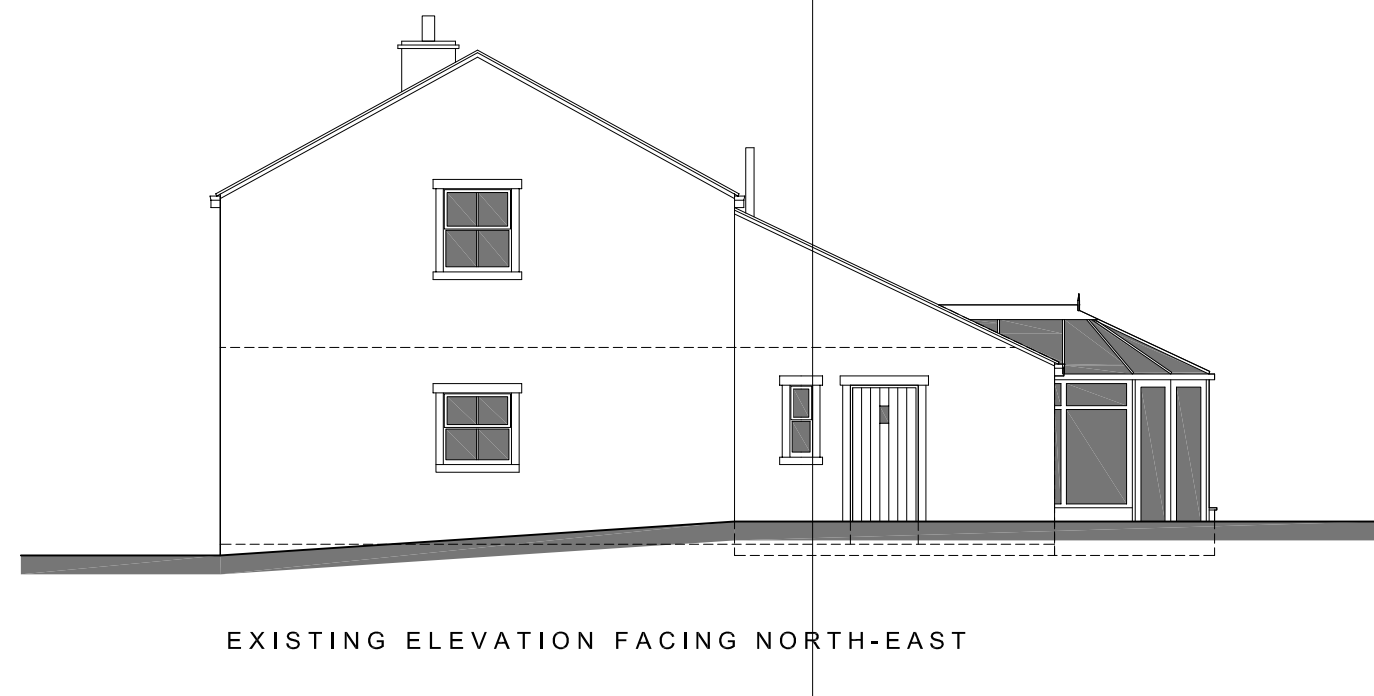


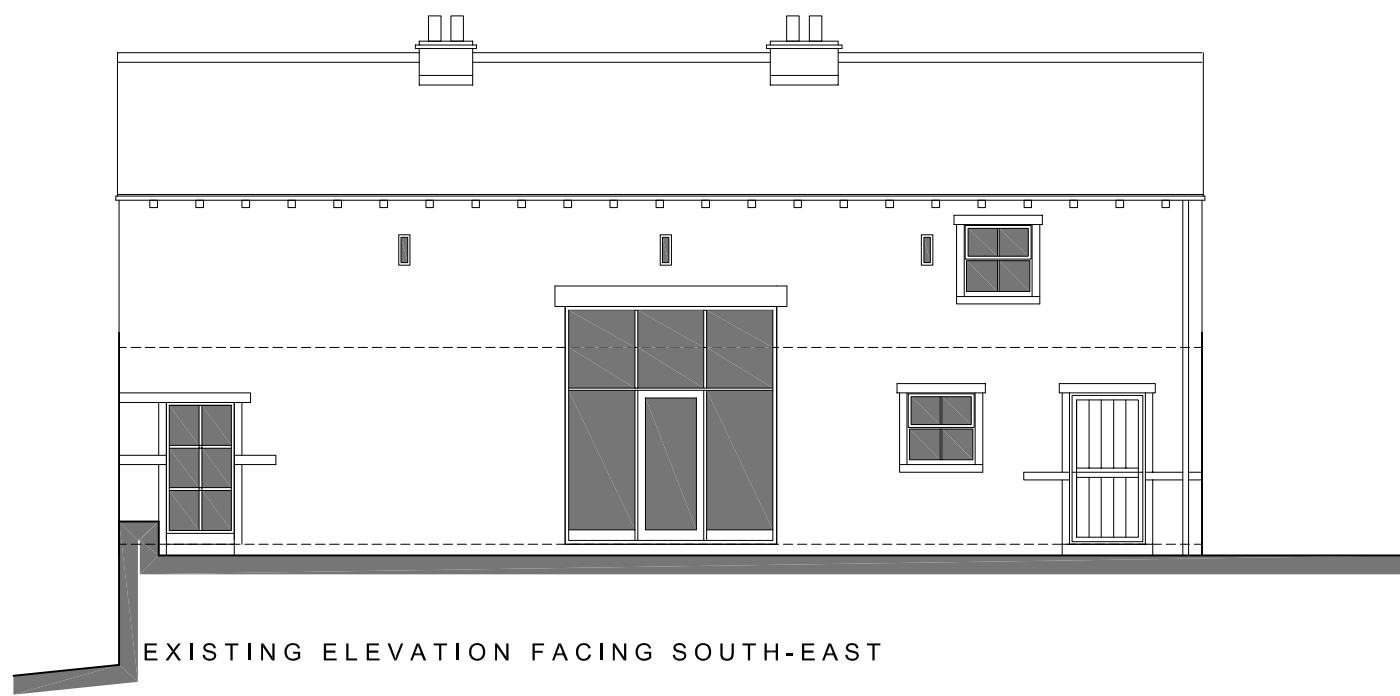

PLANNING APPLICATION

space
architecture and design limited

The Studio
Lake House
Blackmoorfoot Road
Huddersfield
HD7 5TR

t: 01484 841423
t: 01484 842757
e: md@spacearchitecture.net
w: www.spacearchitecture.net

Client
Neil and Nicola Worthington

Project
Internal and External Remodelling to
Clifford House Farm
Clifford, Holland Lane
BD12 7ET

Drawing Title
Existing and Proposed Plans and Elevations

Scale	Alt	Scale	Alt	Date	Drawn	Checked	Drawing Number	Revision
1:100				12.01.20	MJD	mjd	19.030(2)-3001	A