



Rev	Date	By	Description
P1	21/04/2023	DM	GA plan dwg Number Updated to tender stage. Pod Switch room wall amended to a cavity wall for thermal line. server / drivers mess room wall offset to allow more room in mess room. Switch room louvre screen omitted.
P2	08/06/2023	SD	Issued for information
P3	15/06/2023	SD	Issued for Stage 4A

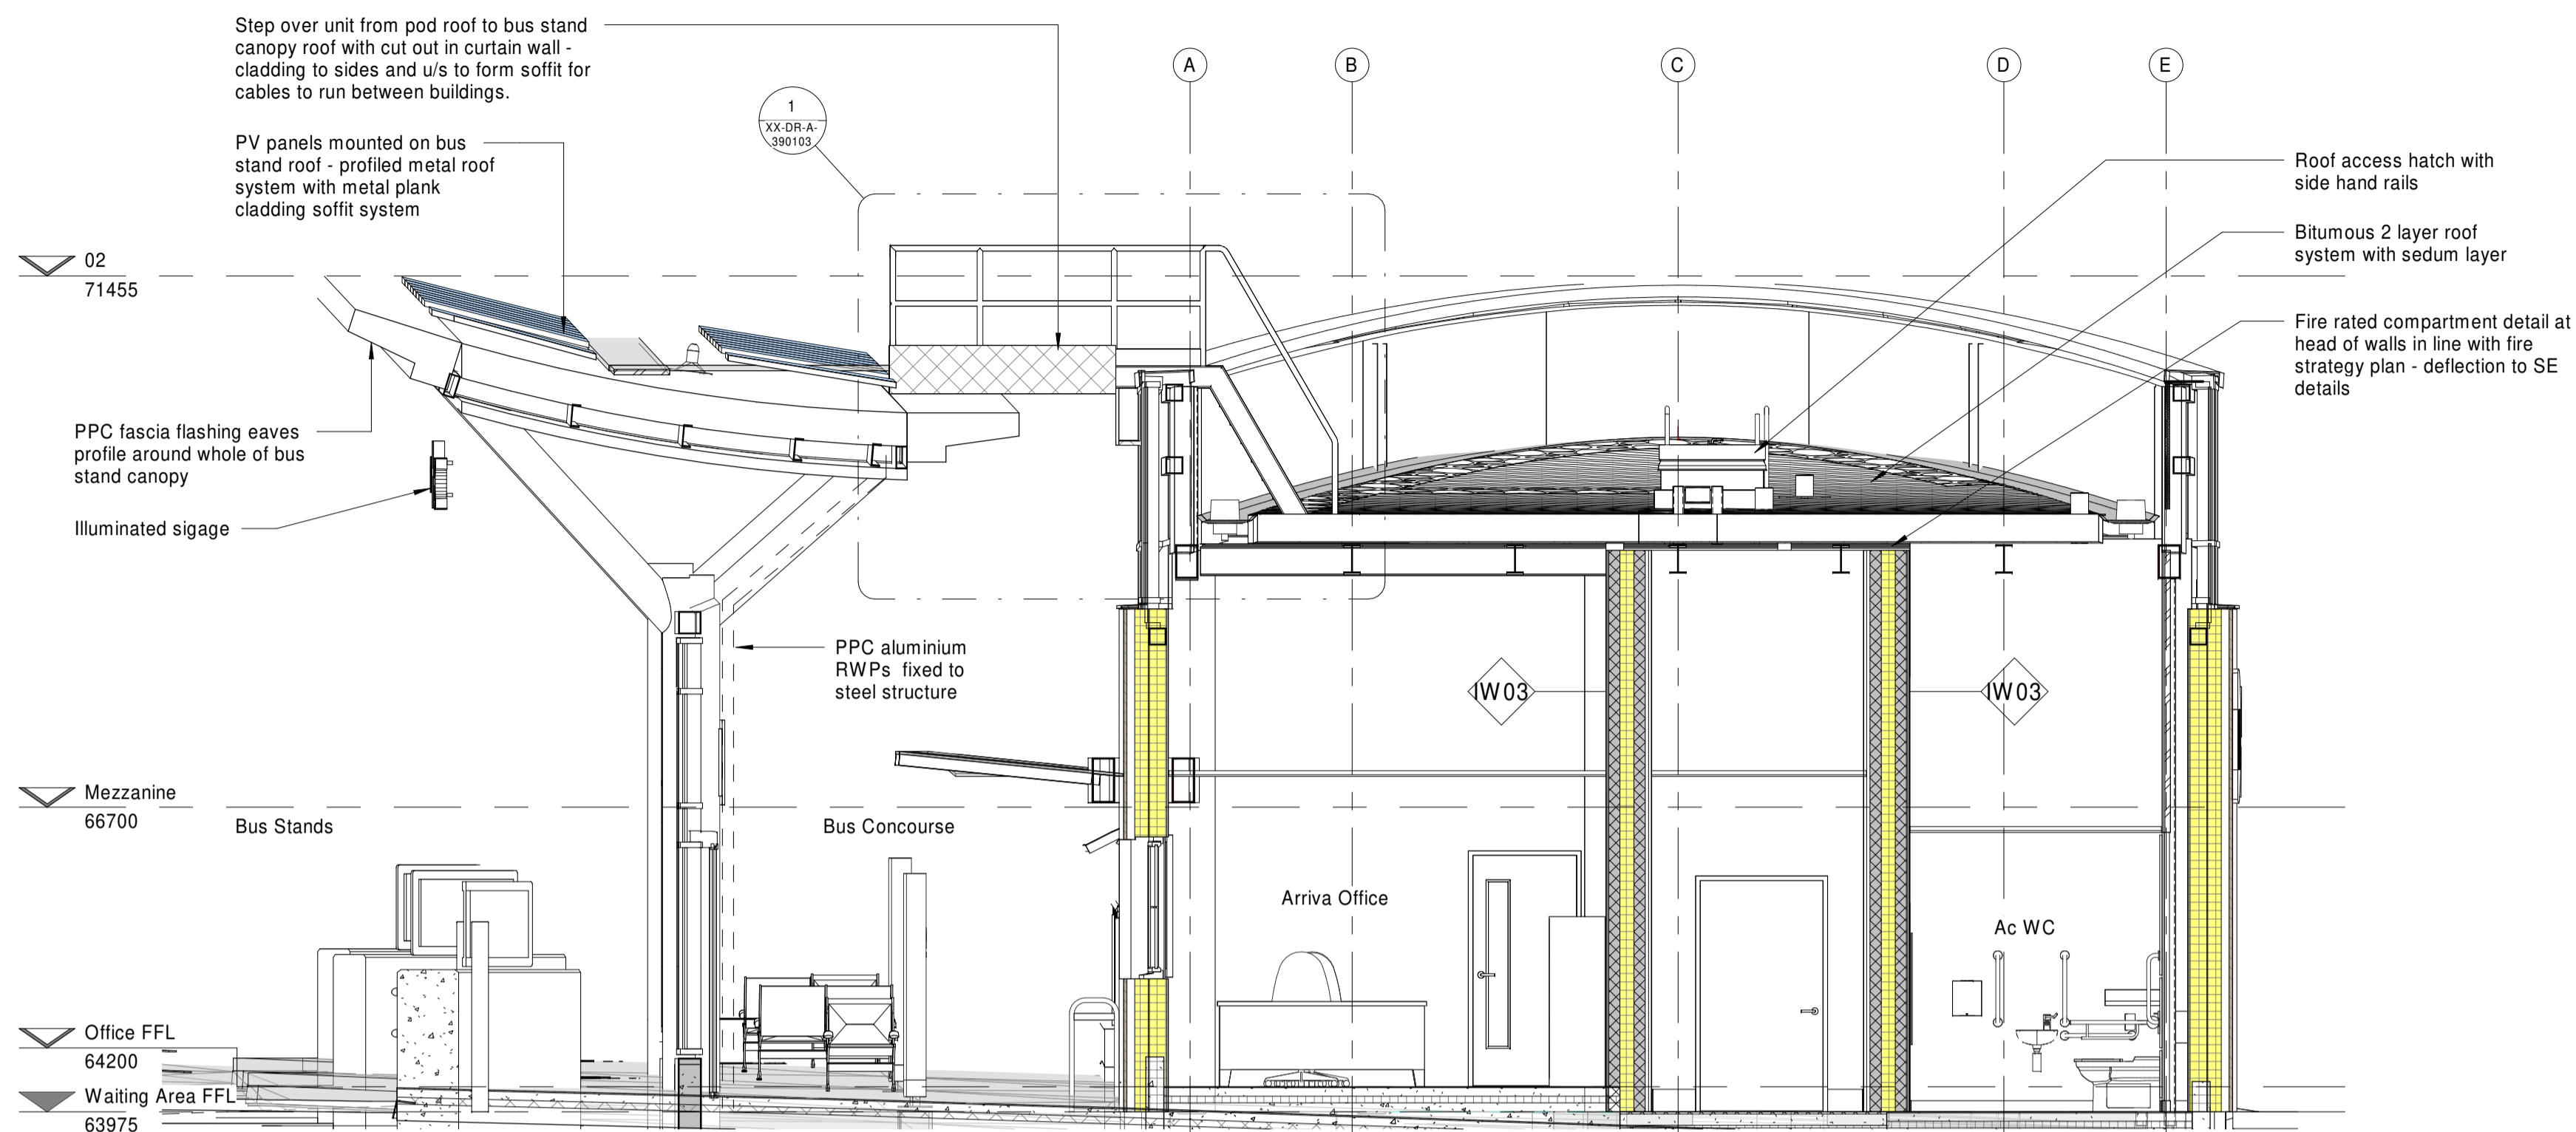

1 Pod Building Cross Section
1 : 50

Notes:

- Refer to SGP dwg 400100 for floor finishes and floor build ups
- Refer to SGP dwg 450100 for ceiling finishes
- Refer to SGP dwg 511101 for Internal wall finishes
- For colours and specifications of paint and tile finishes refer to SGP NBS specification and 20233-SGP-00-ZZ-SH-A-7502 Finishes Schedule

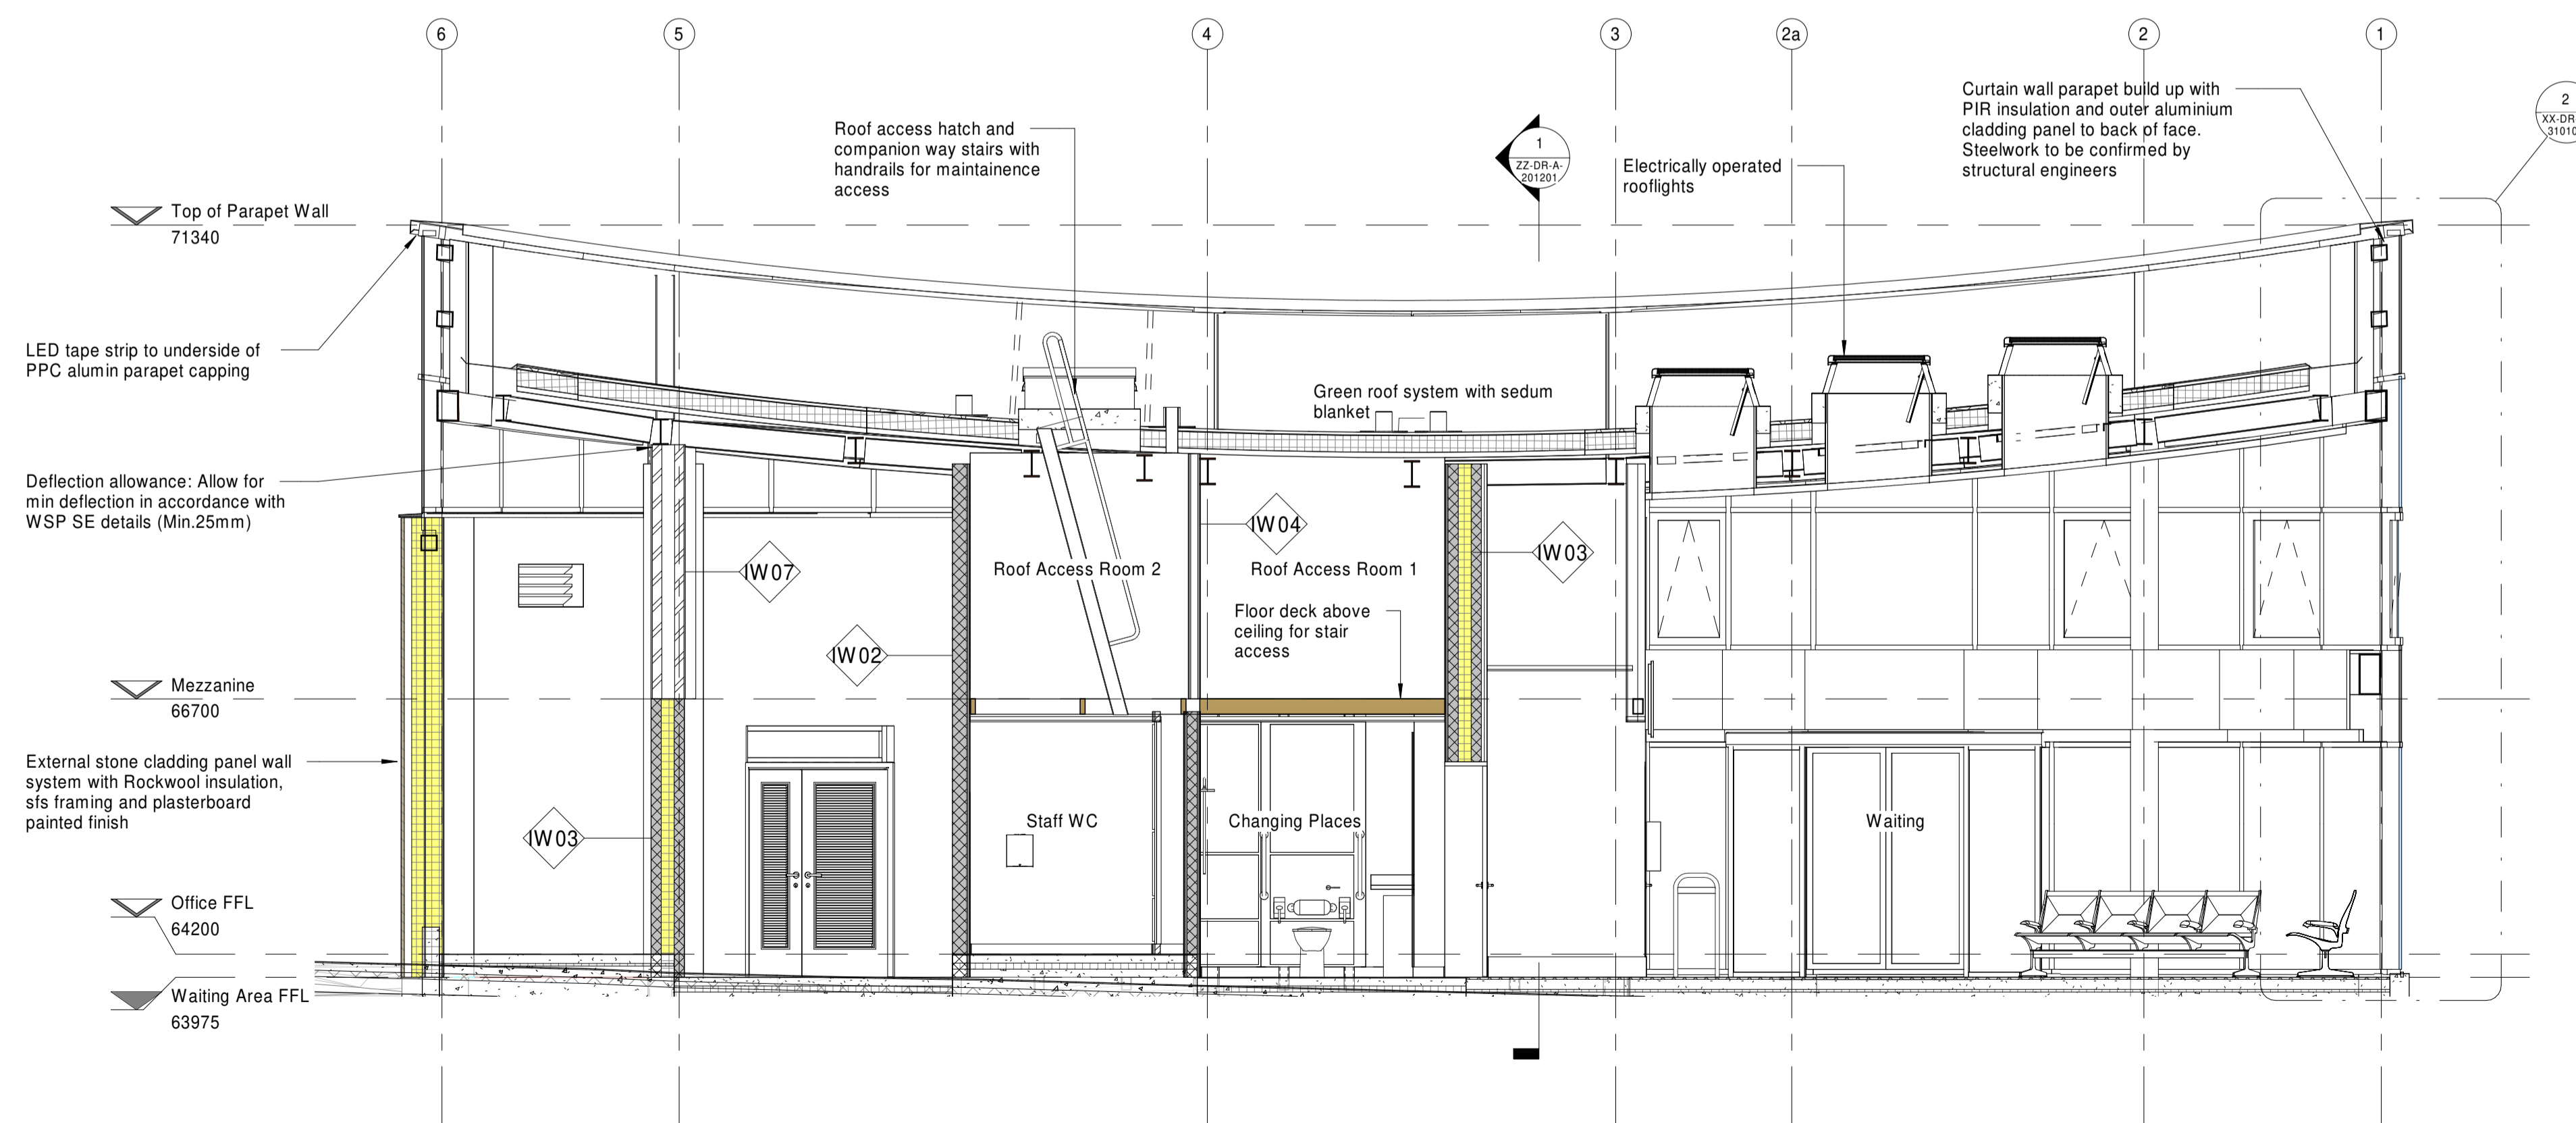

3 Section Pod Building
1 : 50

Kirklees COUNCIL

SGP
Architects + Masterplanners

Prologis House,
Blythe Gate,
Blythe Valley Park,
Soliuhill, B90 8AH

t: +44 (0)121 711 6929

www.stephengeorge.co.uk

Heckmondwike Bus Station
Royle Fold
Heckmondwike WF16 0HR

Drawing Name:
GA Pod Sections

Drawing Stage: RIBA Stage 4A

Status: S4 - Suitable for stage approval

SGP File Ref: 20233-SGP-HEK-ZZ-M3-A-200001

20-233-003 21/07/21 DM Leeds As @ A1 P3

SGP Project No: Date: Drawn: Team: Indicate: Rev:

Drawing Number:

20233-003 SGP - HEK-ZZ-DR-A- 201201

Project Code- Originator Volume Level Type Role Number



Red Line Boundary based on O/S Data and NOT confirmed as the Legal Boundary
This drawing, the works and concepts depicted are copyright of Stephen George + Partners LLP and may not be reproduced or made use of, either directly or indirectly without express written consent. All heights, levels, sizes and dimensions to be checked on site before any work is put to hand.